


EXTERIOR ELEVATION UNIT #

SCALE: 3/4" = 1'-0"

DRAWINGS MATCH PE STAMPED DRAWINGS

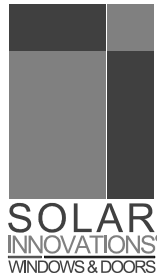

JOB NAME
--
CITY, STATE, ZIP

					XXX	BY
					XX-XX-XX	DATE
				-	#	

DRAWN BY:
DRAFTERS NAME
PROJECT MANAGER:
..


ALL DRAWINGS ARE
VIEWED FROM THE
EXTERIOR LOOKING IN.

DRAWING SCALE:
3/4" = 1'-0"

JOB NO.:
XX-XX-XX

QUOTE NO.:
XXXXX

PAGE No.:
1 OF -

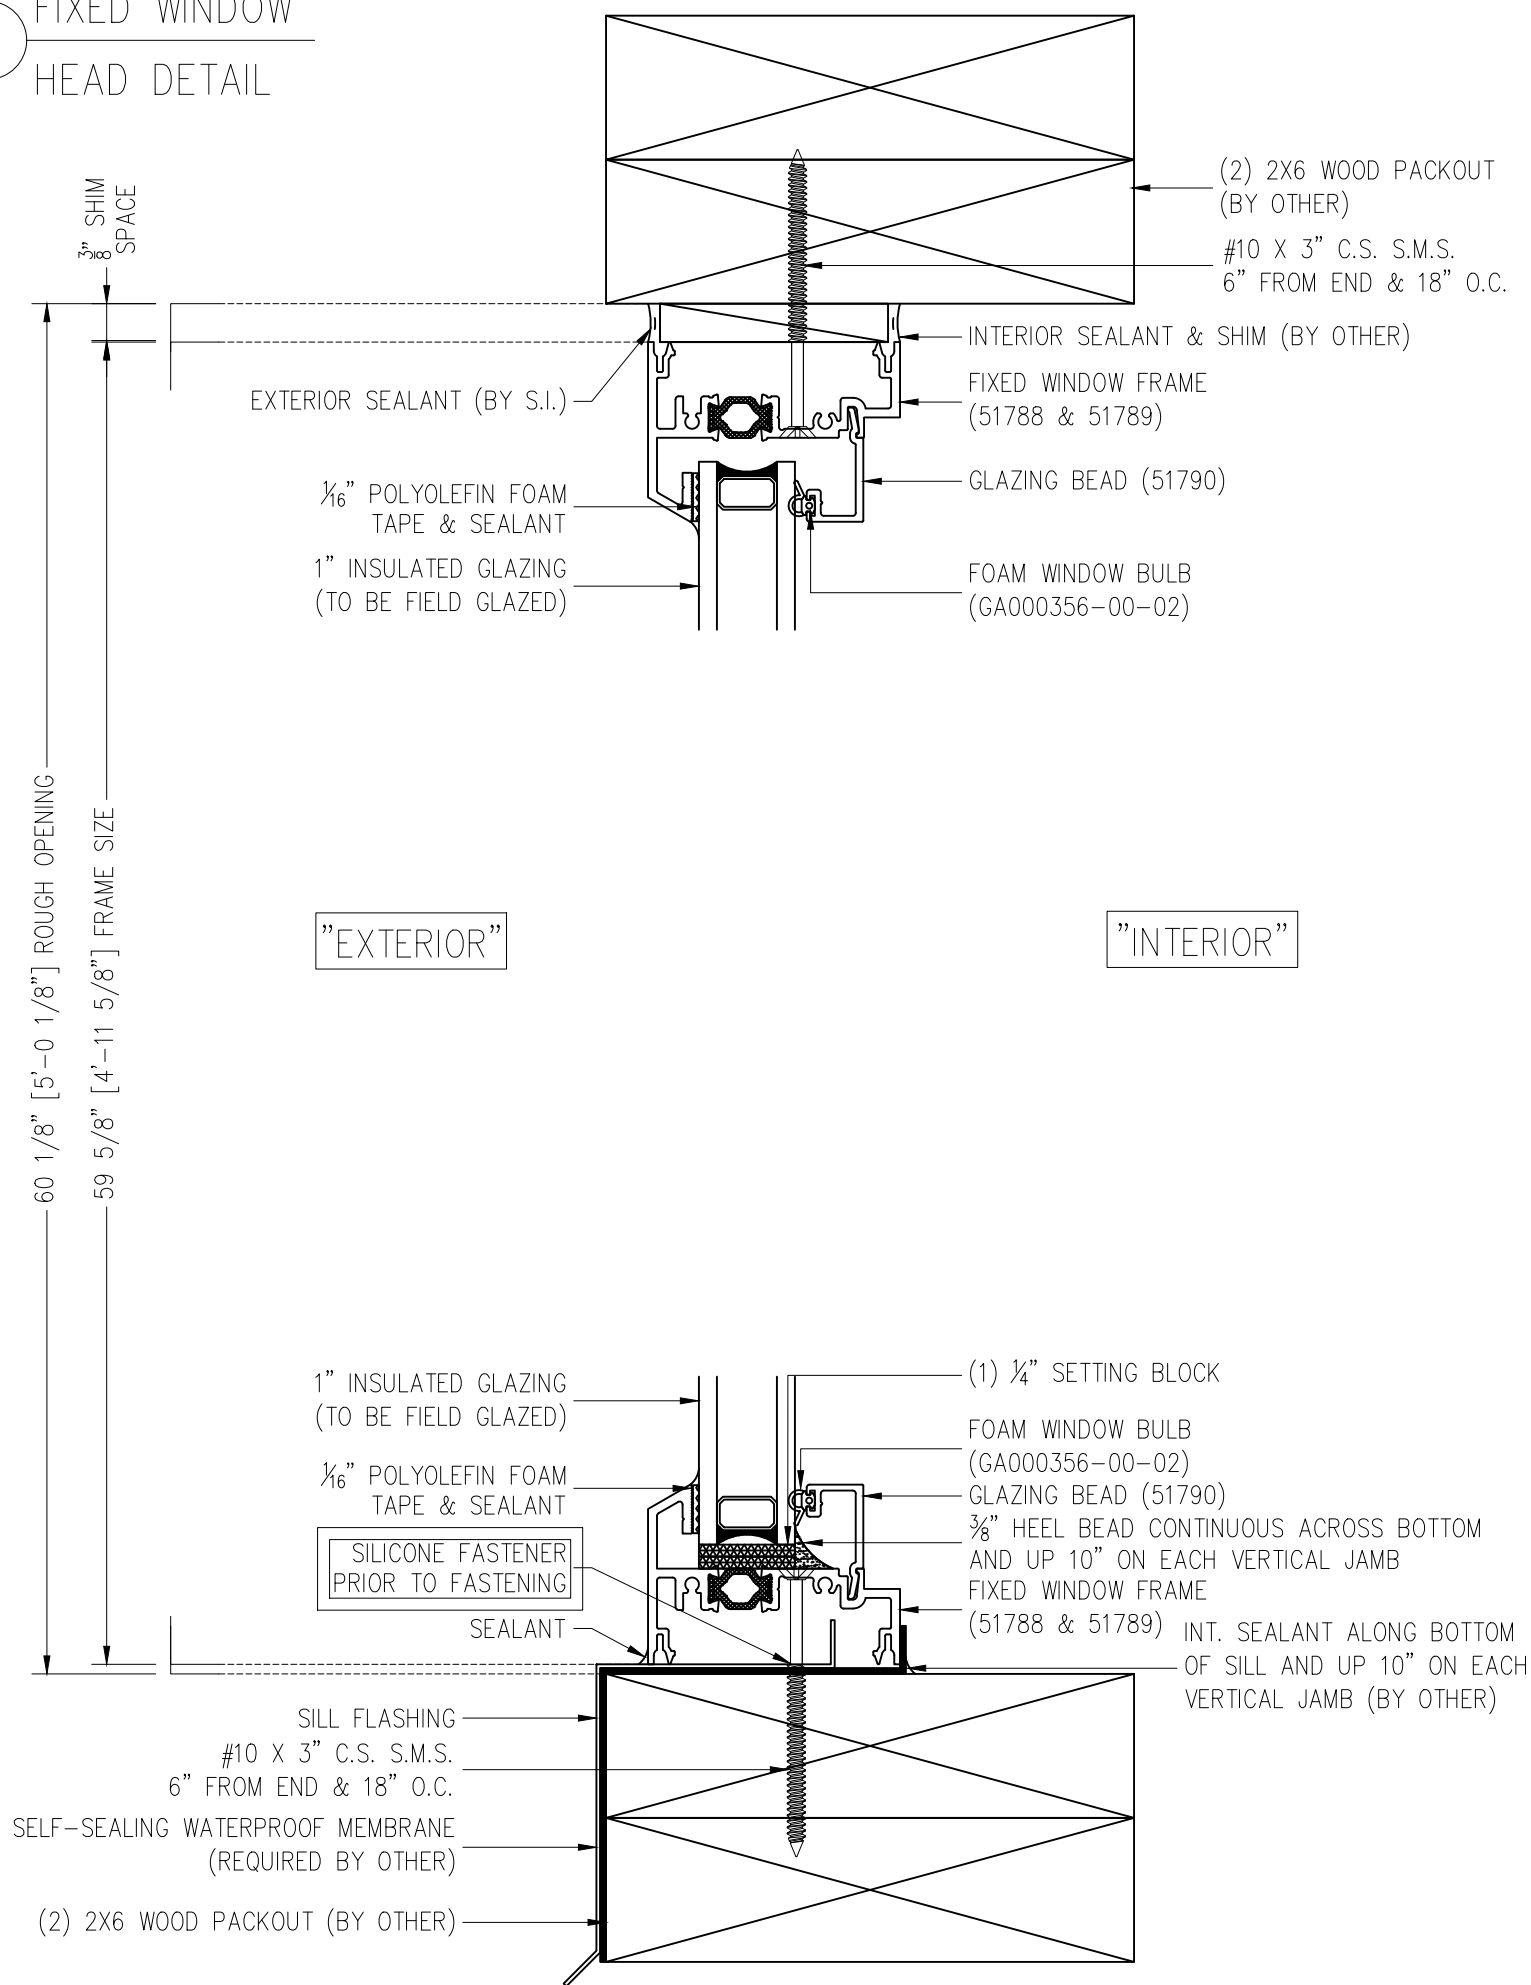

1 FIXED WINDOW
SILL DETAIL

```
** UNIT - "# " **
```

JOB NAME

--
CITY, STATE, ZIP

				XXX	BY
				XX-XX-XX	DATE
				-	#

DRAWN BY:
DRAFTER NAME

PROJECT MANAGER:
..

ALL DRAWINGS ARE
VIEWED FROM THE
EXTERIOR LOOKING IN.

DRAWING SCALE:
6" = 1'-0"


JOB NO.:
XX-XX-XX

QUOTE NO.:
XXXXXX


PAGE No.:

3 OF -


3 FIXED WINDOW
JAMB DETAIL

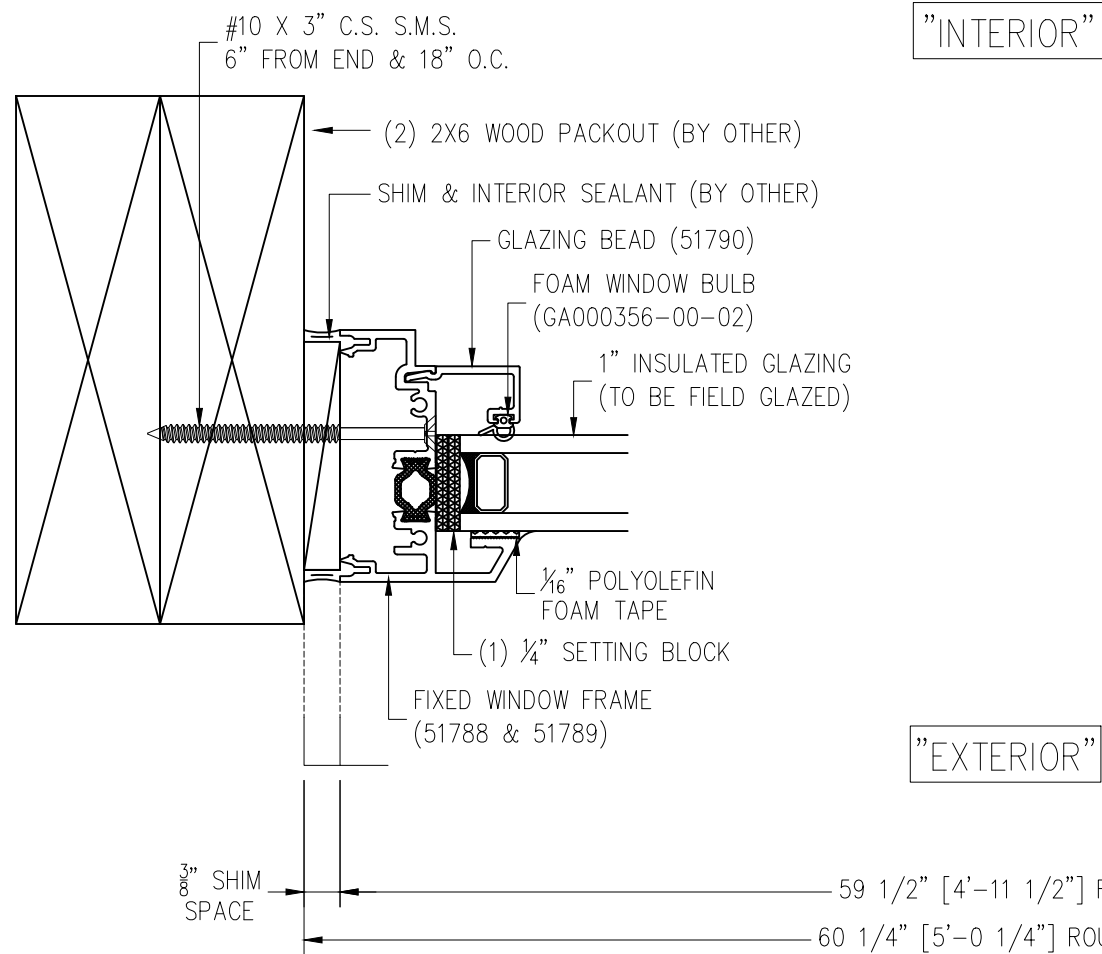

4 FIXED WINDOW
JAMB DETAIL

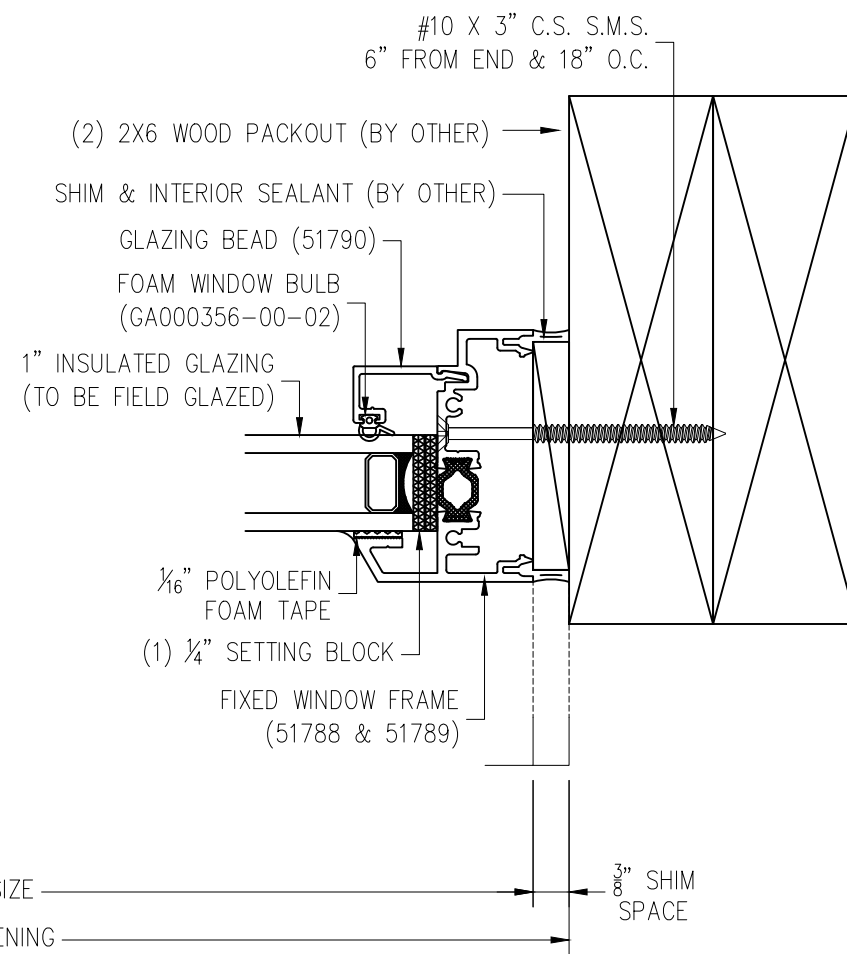


** UNIT - "#"

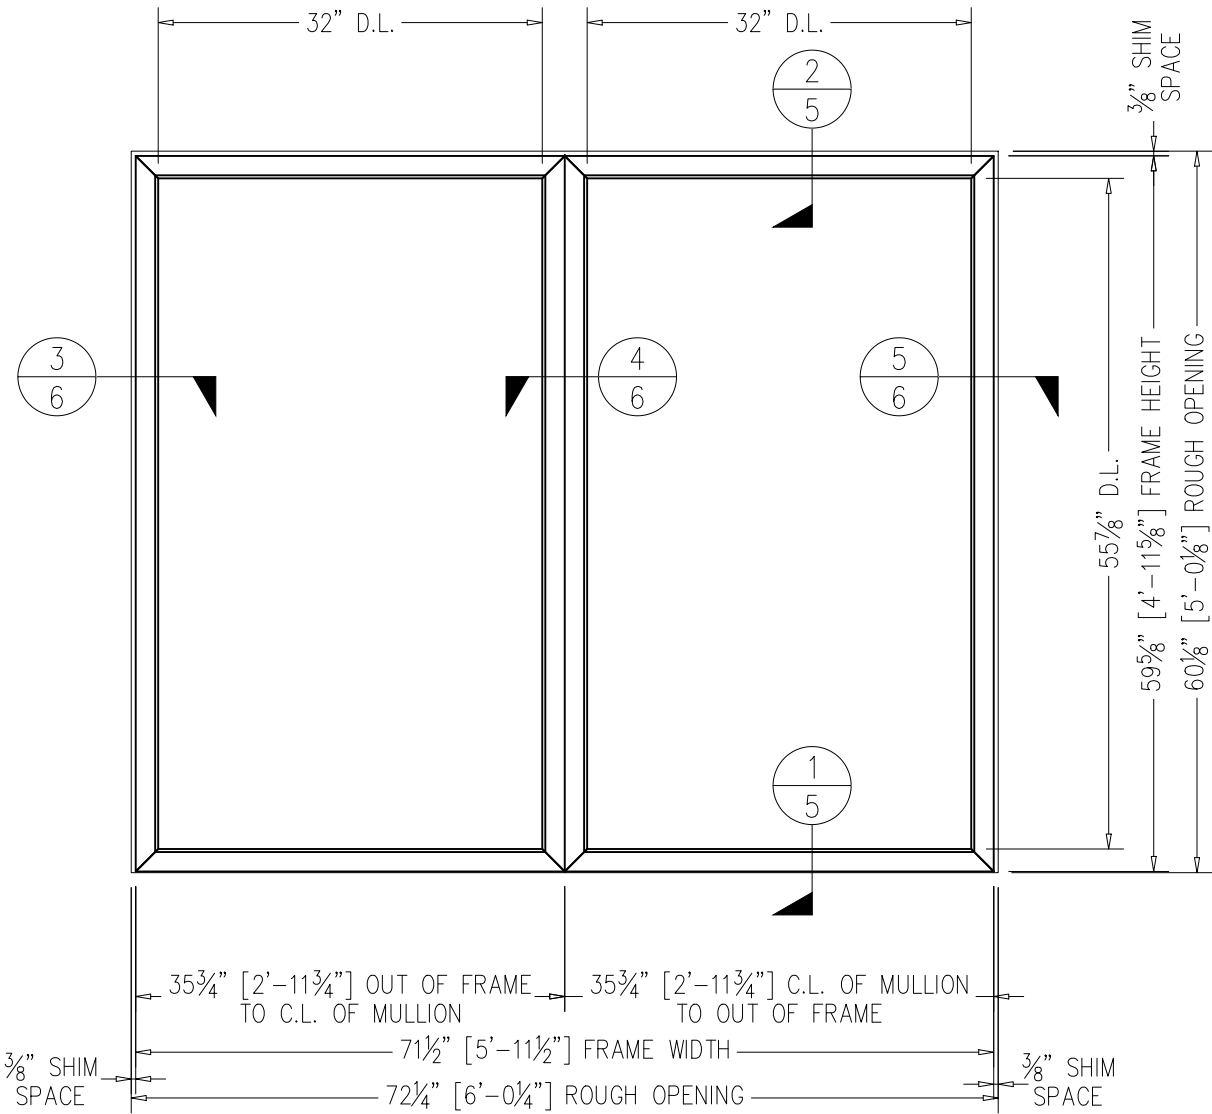

EXTERIOR ELEVATION UNIT #

SCALE: 3/4" = 1'-0"

DRAWINGS MATCH PE STAMPED DRAWINGS

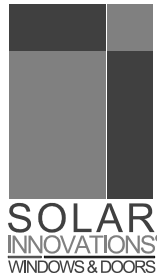

JOB NAME
--
CITY, STATE, ZIP

				XXX	BY
				XX-XX-XX	DATE
				-	#

DRAWN BY:
DRAFTERS NAME
PROJECT MANAGER:
..

ALL DRAWINGS ARE
VIEWED FROM THE
EXTERIOR LOOKING IN.

DRAWING SCALE:
3/4" = 1'-0"



JOB NO.:
XX-XX-XX

QUOTE NO.:
XXXXXX

PAGE No.:
4 OF -

© 2021 Solar Innovations® Architectural Glazing Systems – All Rights Reserved. These plans are the property of Solar Innovations® Architectural Glazing Systems. Any use or reproduction of these plans, in whole or in part, without the written permission of Solar Innovations® Architectural Glazing Systems is forbidden.

2 FIXED WINDOW
HEAD DETAIL

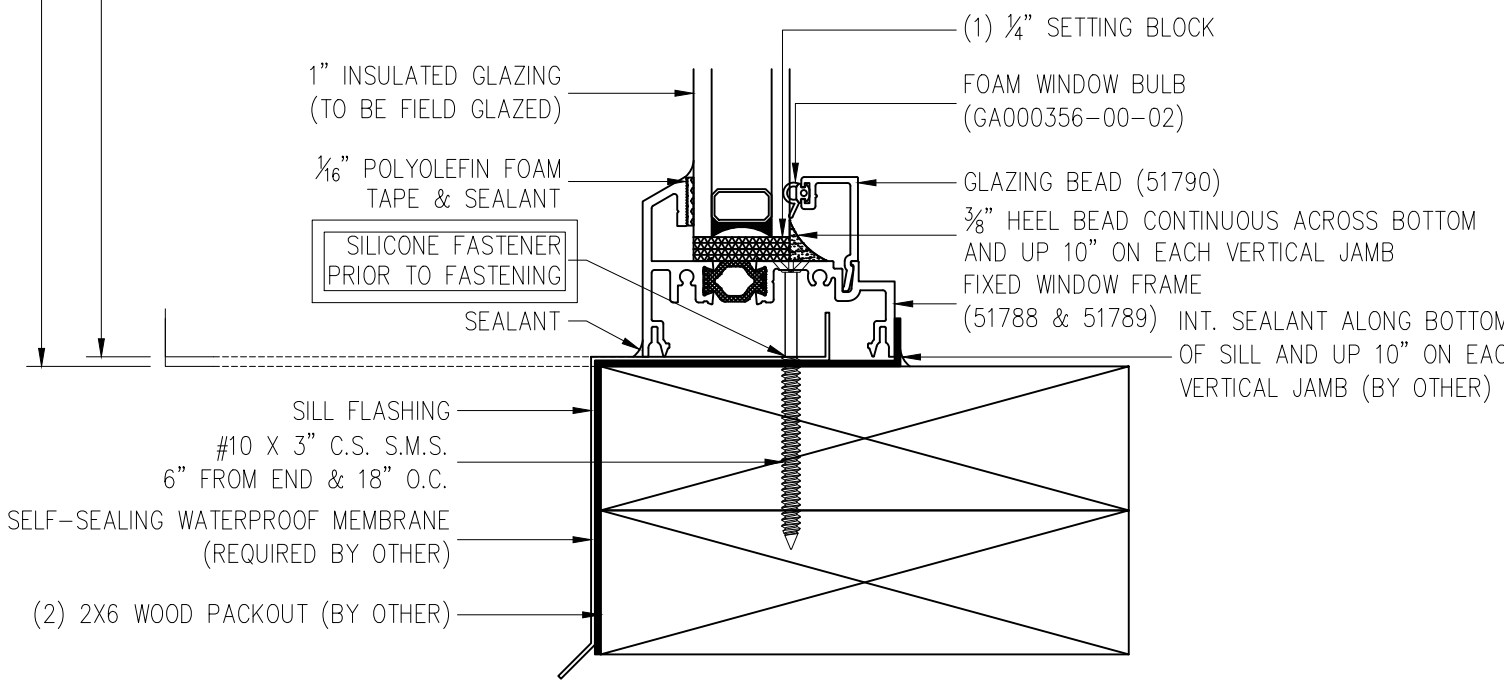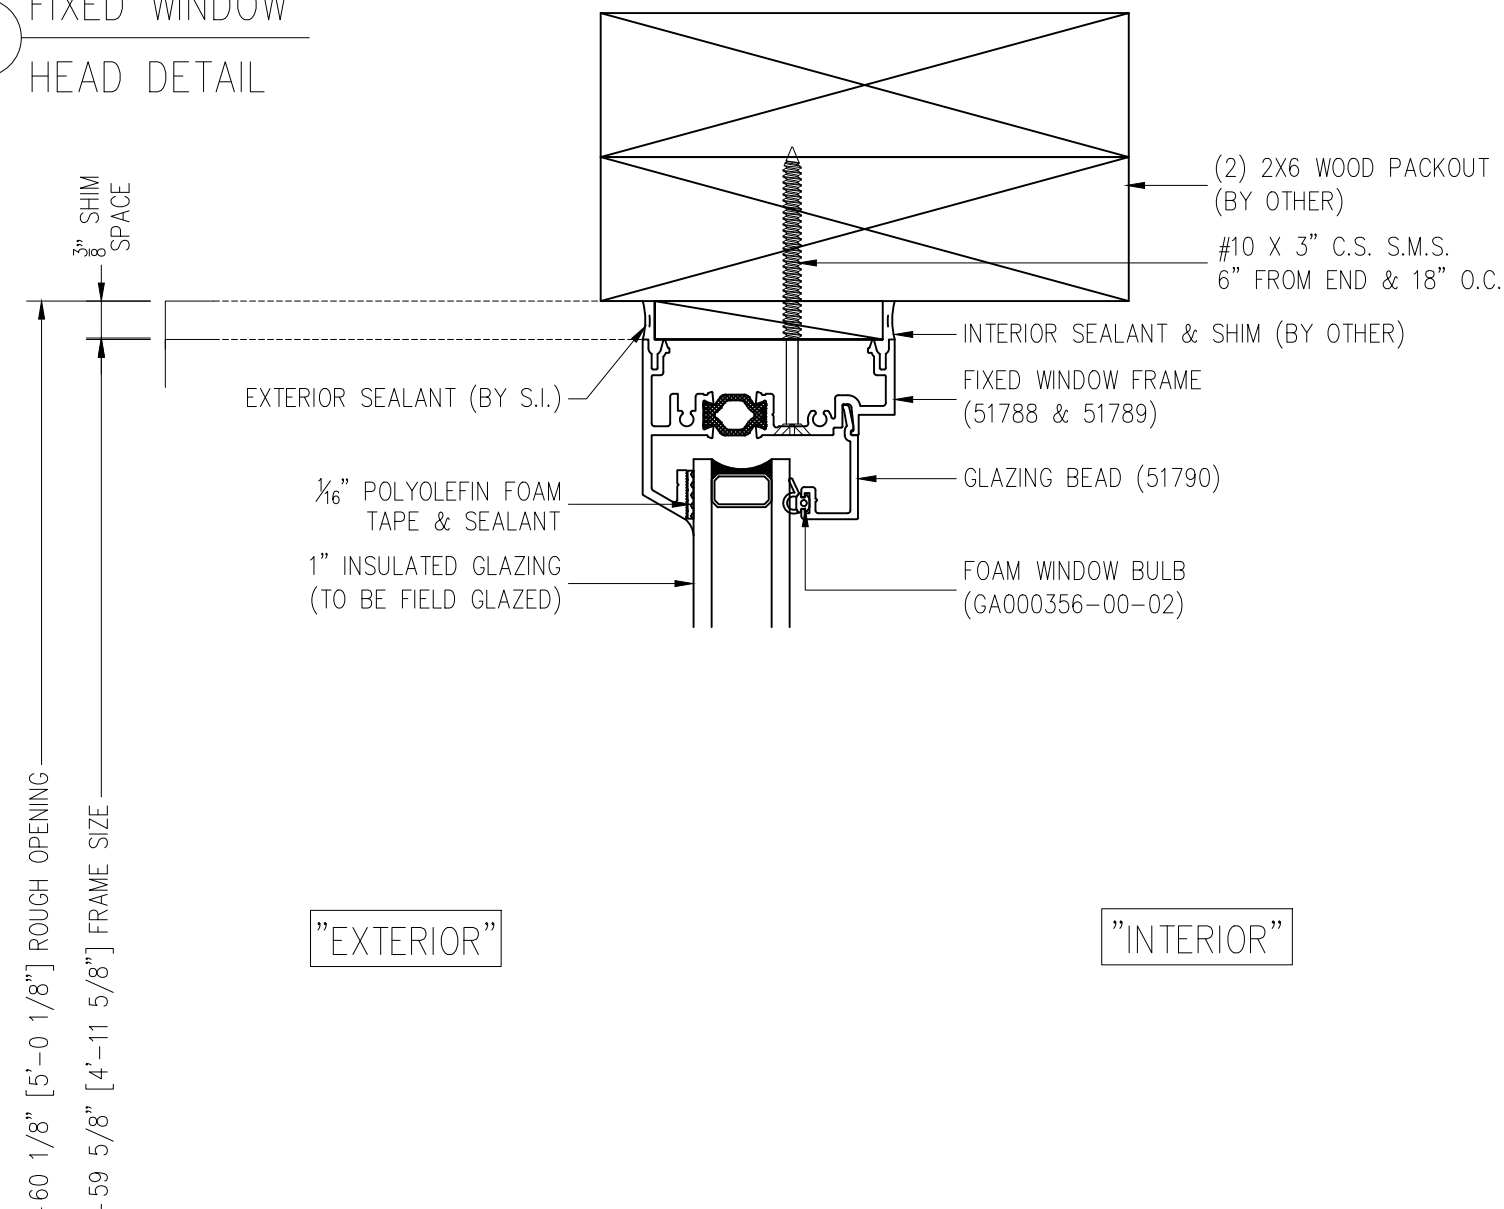

1 FIXED WINDOW
SILL DETAIL

** UNIT – "#"

JOB NAME

--

CITY, STATE, ZIP

					XXX	BY
					XX-XX-XX	DATE
				-	#	

DRAWN BY:
DRAFTERS NAME

PROJECT MANAGER:
..


ALL DRAWINGS ARE
VIEWED FROM THE
EXTERIOR LOOKING IN.

DRAWING SCALE:
3/4" = 1'-0"

JOB NO.:
XX-XX-XX

QUOTE NO.:
XXXXX

PAGE No.:

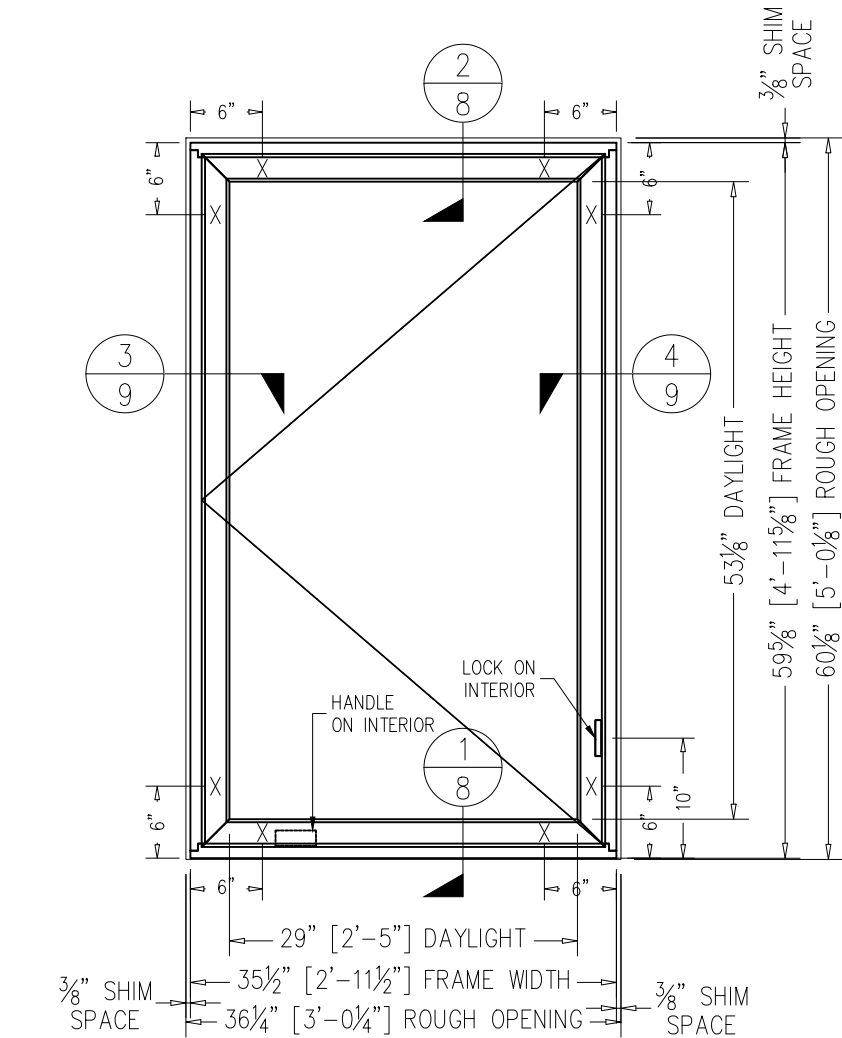

EXTERIOR ELEVATION UNIT #


SCALE: 3/4" = 1'-0"

INTERIOR


EXTERIOR

DRAWINGS MATCH PE STAMPED DRAWINGS

2 CASEMENT WINDOW HEAD DETAIL

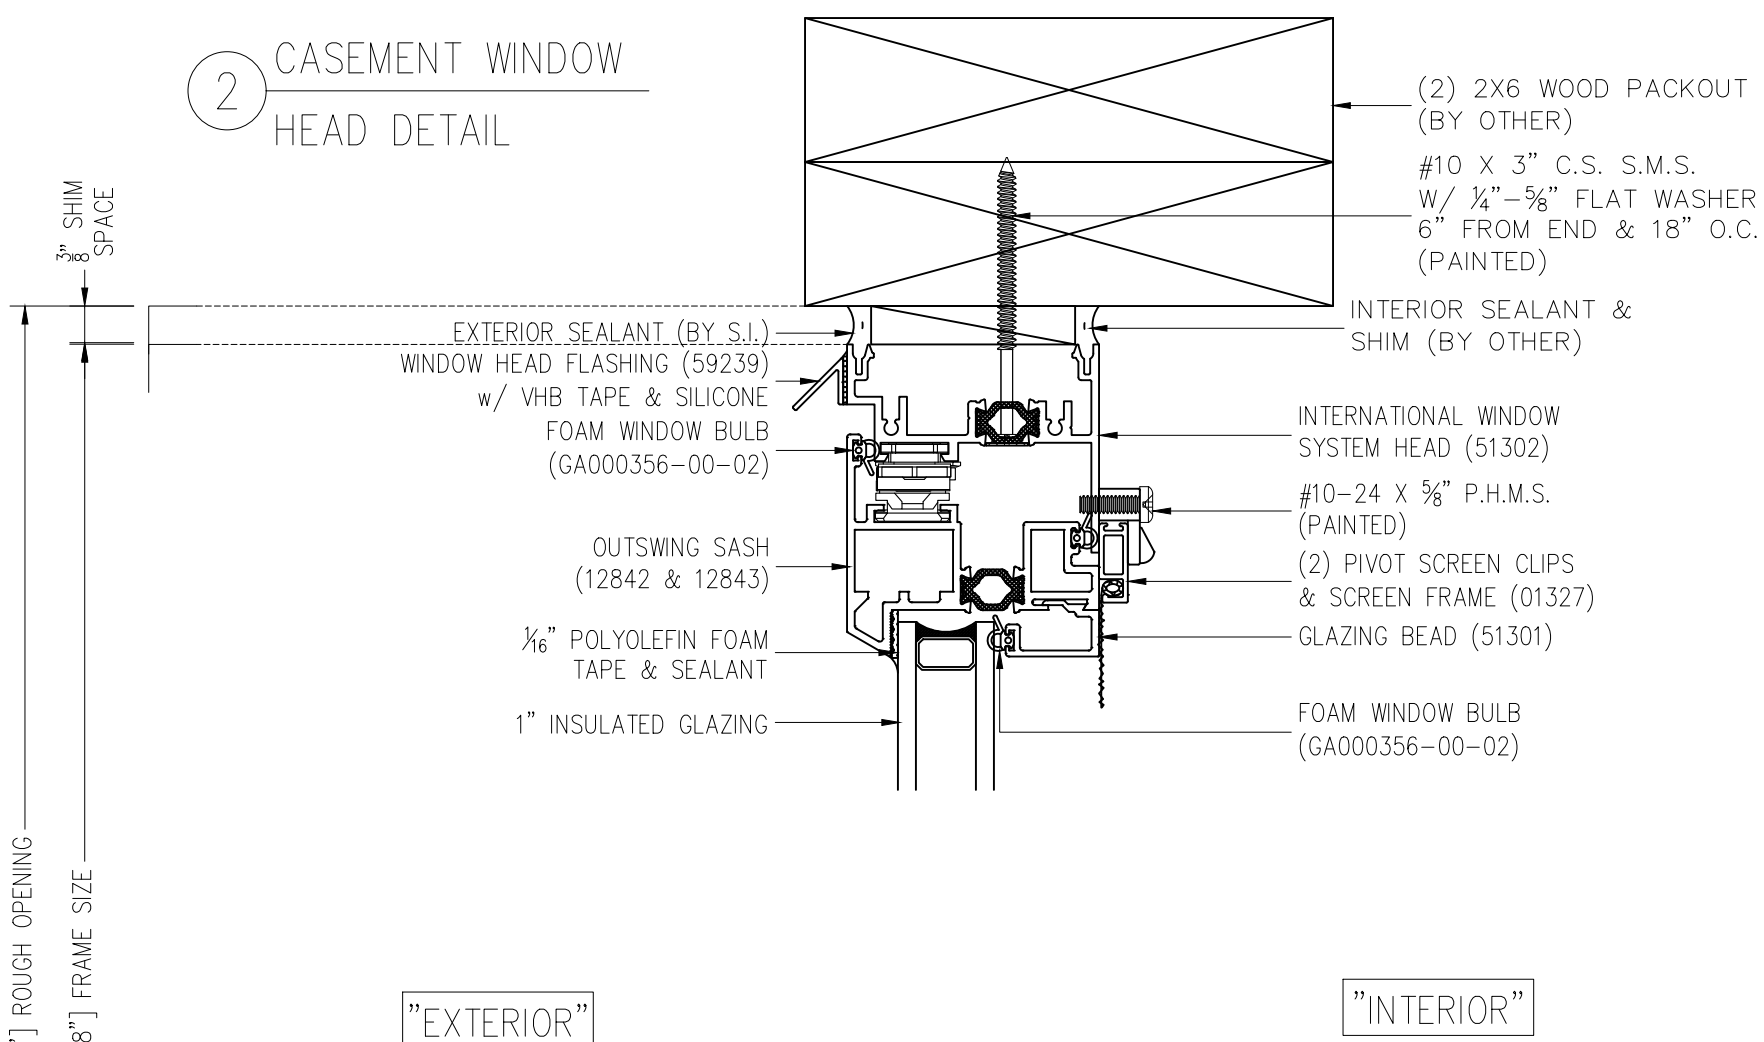

1 CASEMENT WINDOW
SILL DETAIL

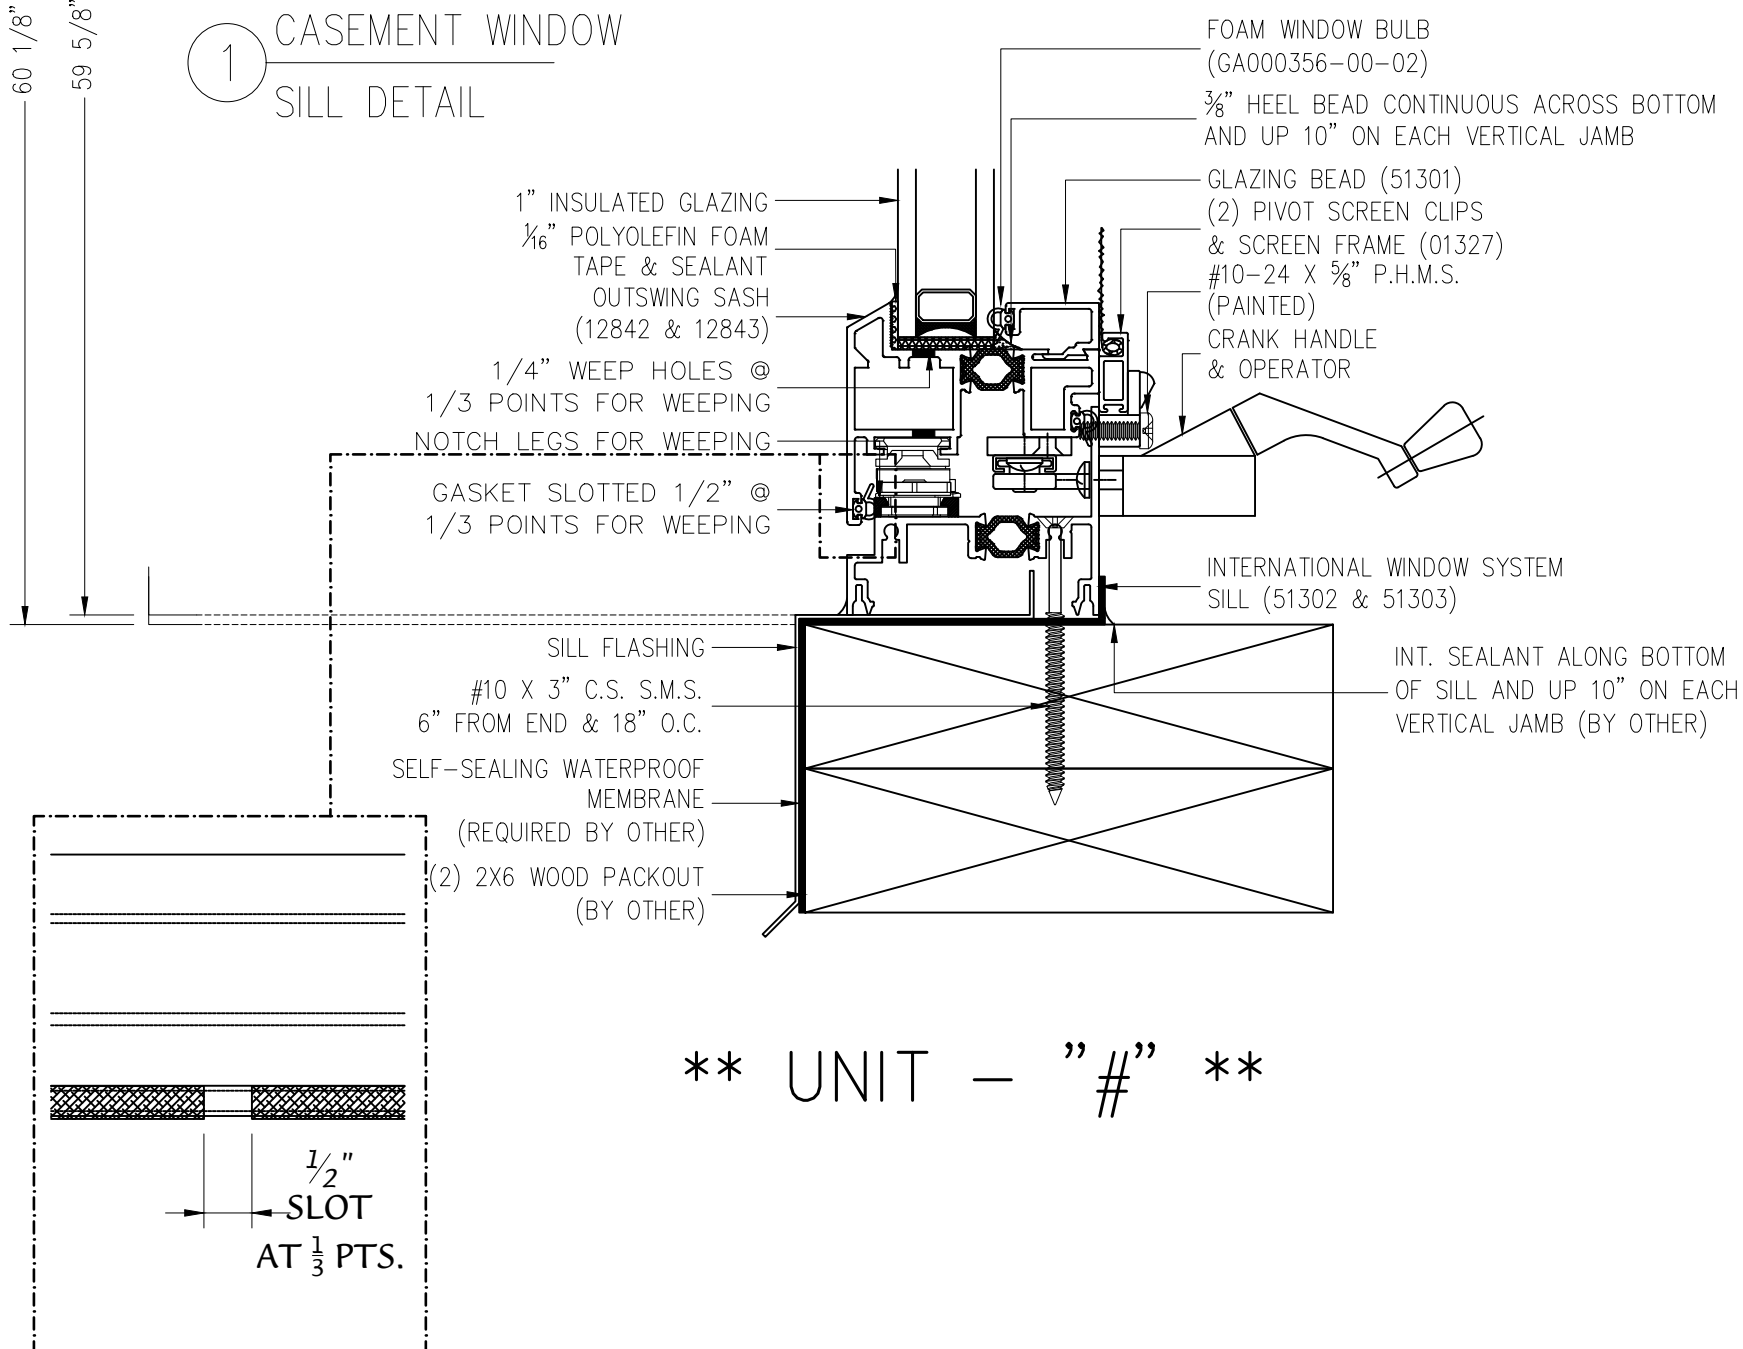

```
** UNIT - "# " **
```


JOB NAME

CITY, STATE, ZIP

				XXX	BY
				XX-XX-XX	
				DATE	
				#	

DRAWN BY:
DRAFTERS NAME

PROJECT MANAGER:
..

ALL DRAWINGS ARE
VIEWED FROM THE
EXTERIOR LOOKING IN.

DRAWING SCALE:
6" = 1'-0"

JOB NO.:
XX-XX-XX


QUOTE NO.:
XXXXXX

PAGE No.:

9

OF -


3 CASEMENT WINDOW
JAMB DETAIL

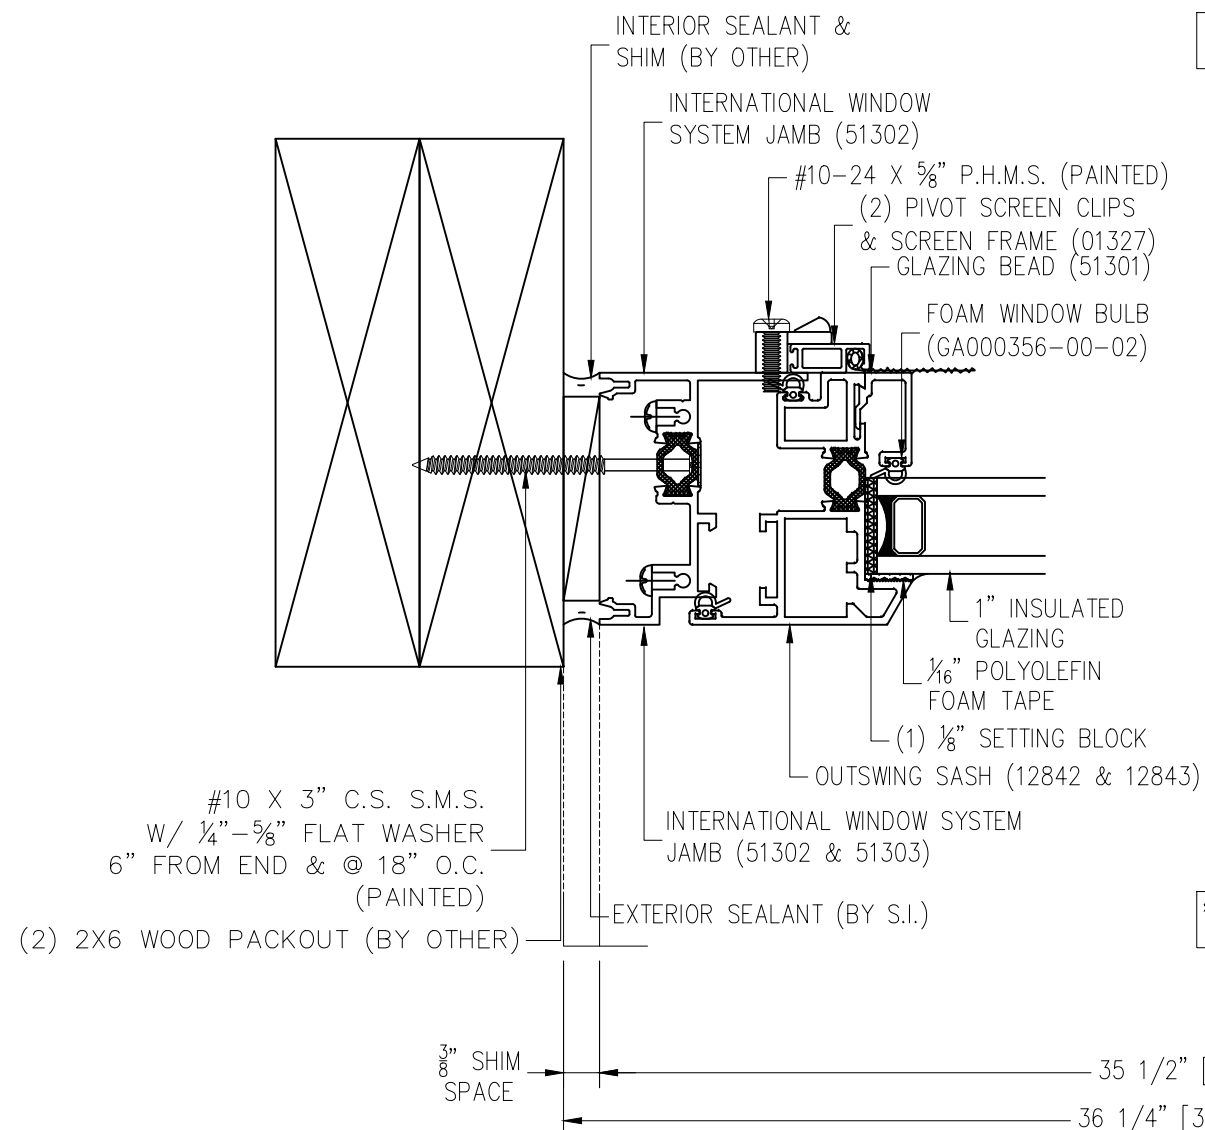

"INTERIOR"

"EXTERIOR"

4 CASEMENT WINDOW
JAMB DETAIL

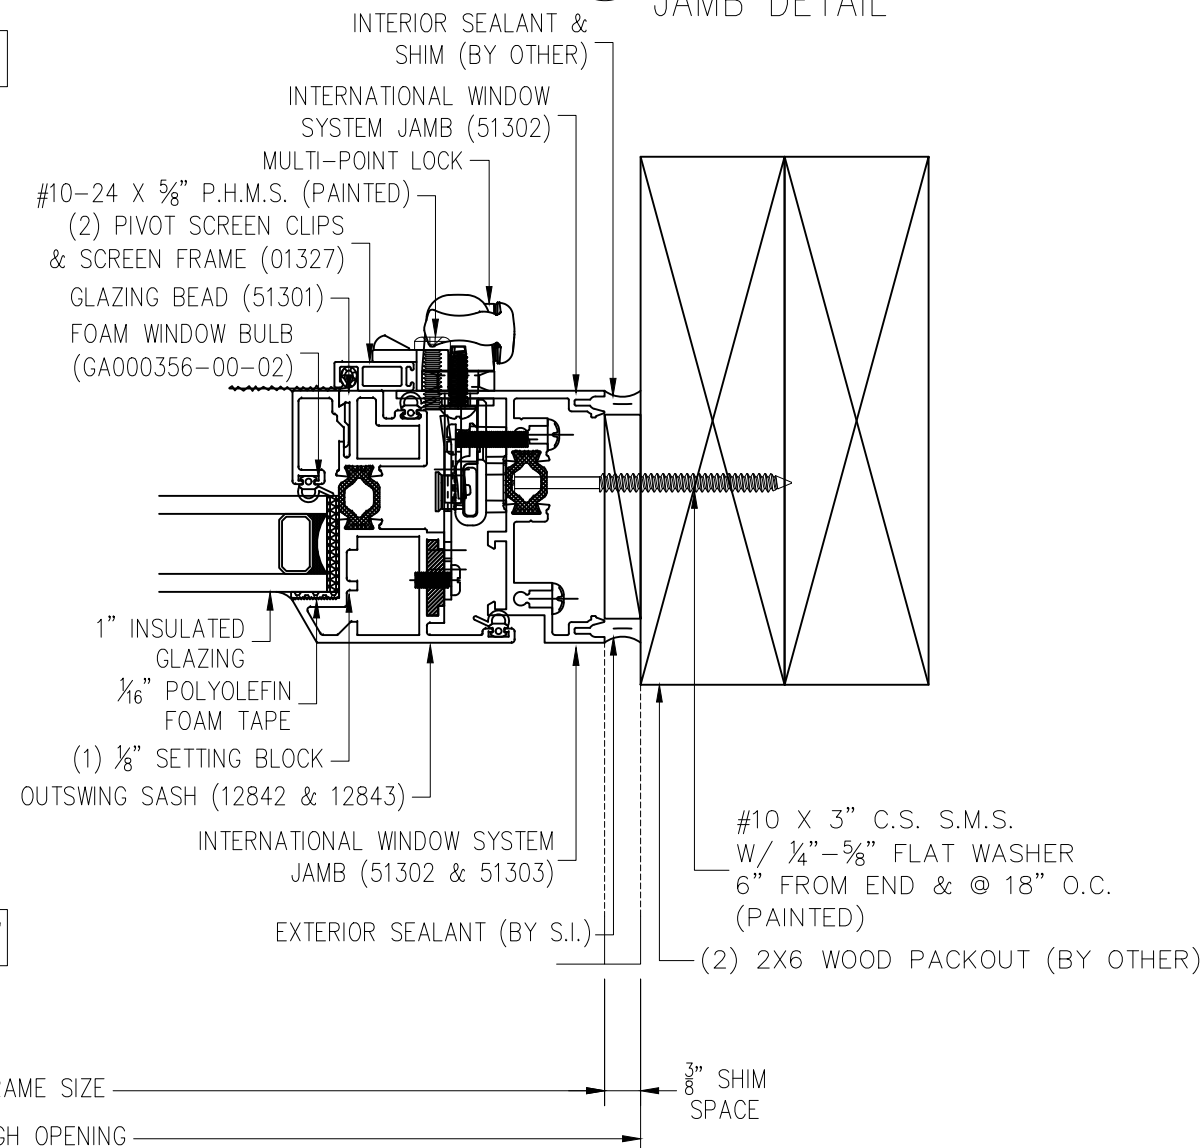

** UNIT - "#"



JOB NAME

CITY, STATE, ZIP

—	XX-XX-XX	XXX
#	DATE	BY

DRAFTERS NAME

PROJECT MANAGER:

L DRAWINGS ARE
EWEED FROM THE
ERIOR LOOKING IN.


DRAWING SCALE:
1" = 1'-0"

B NO.:
X-XX-XX

NOTE NO.:
XXXX

GE No.:


10 OF -

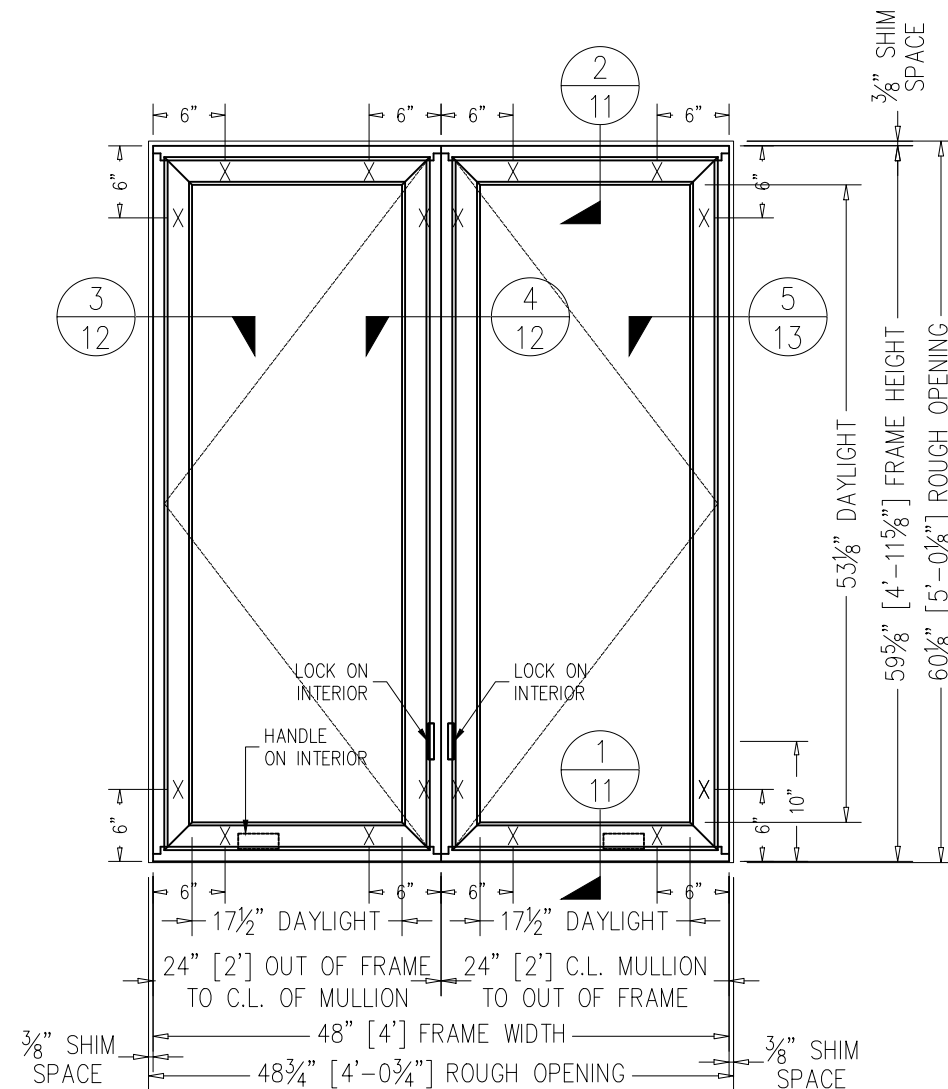

X = SCREEN CLIP LOCATION
ON EXTERIOR OF UNIT

EXTERIOR ELEVATION UNIT #


SCALE: 3/4" = 1'-0"

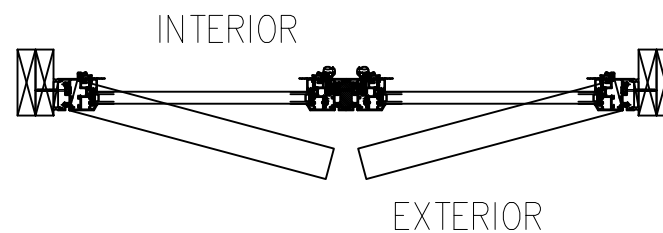


DRAWINGS MATCH PE STAMPED DRAWINGS

© 2021 Solar Innovations® Architectural Glazing Systems – All Rights Reserved. These plans are the property of Solar Innovations® Architectural Glazing Systems. Any use or reproduction of these plans, in whole or in part, without the written permission of Solar Innovations® Architectural Glazing Systems is forbidden.

2 CASEMENT WINDOW
HEAD DETAIL

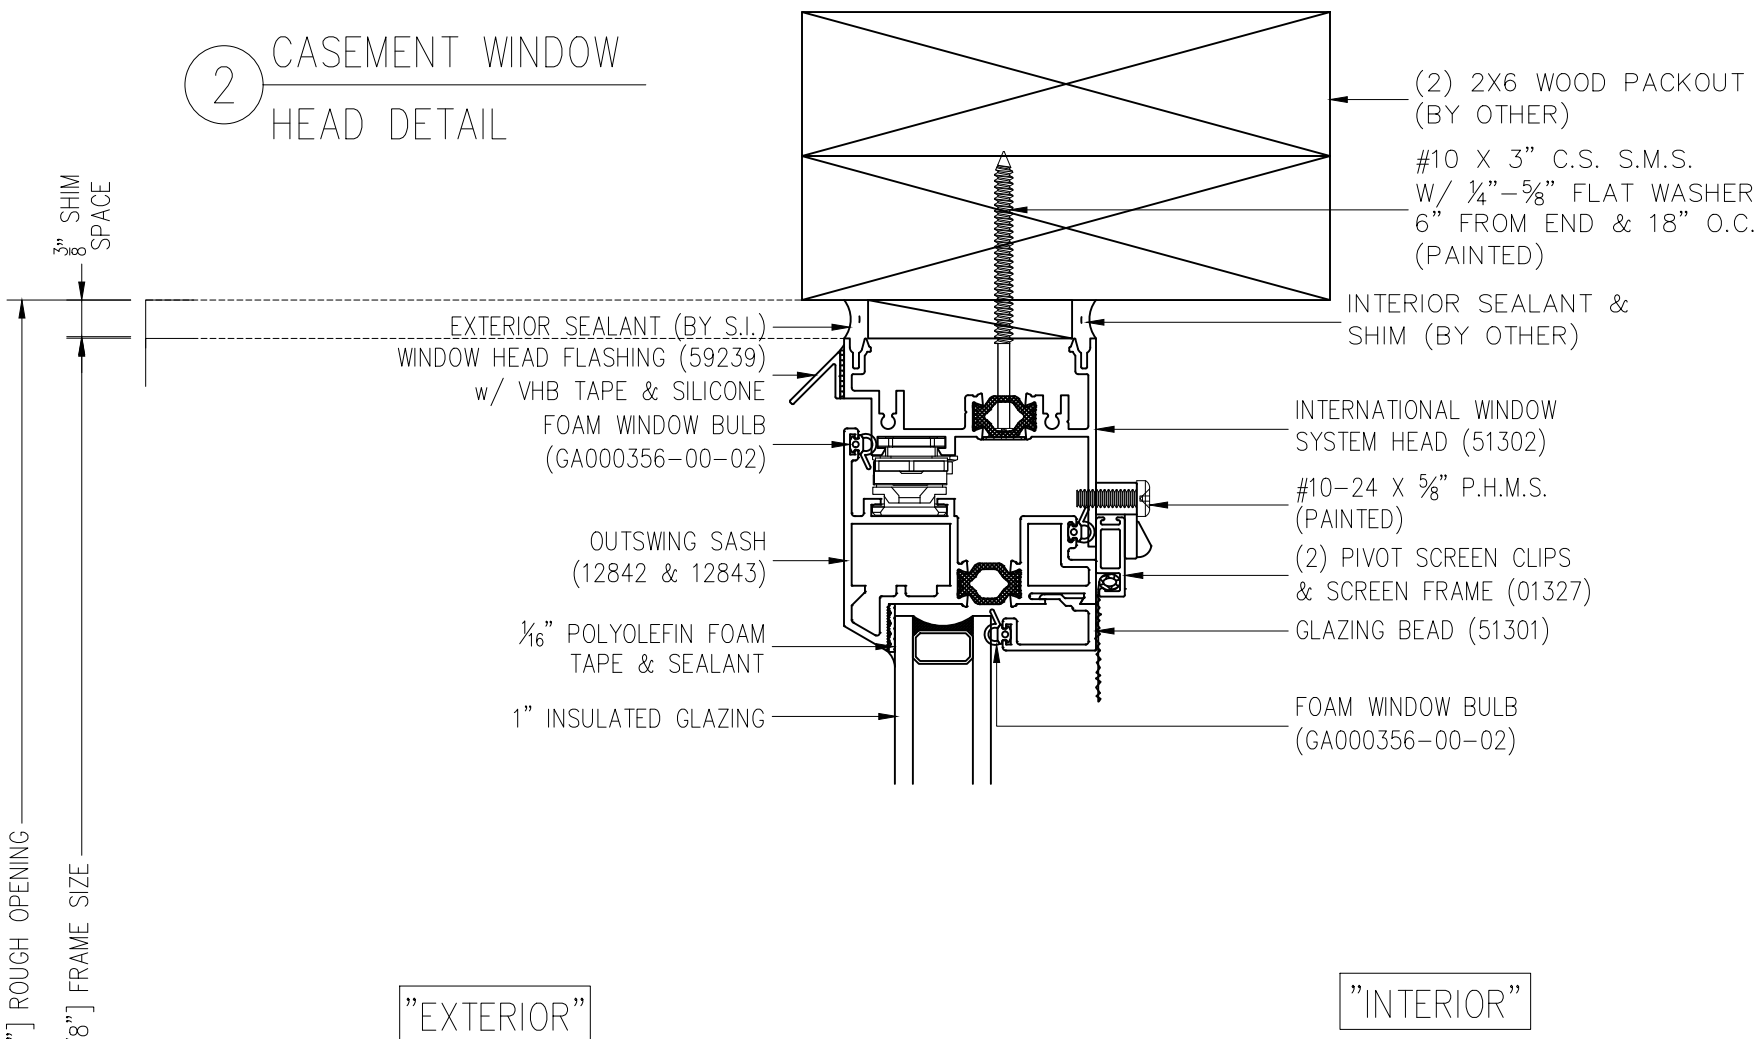

1 CASEMENT WINDOW
SILL DETAIL

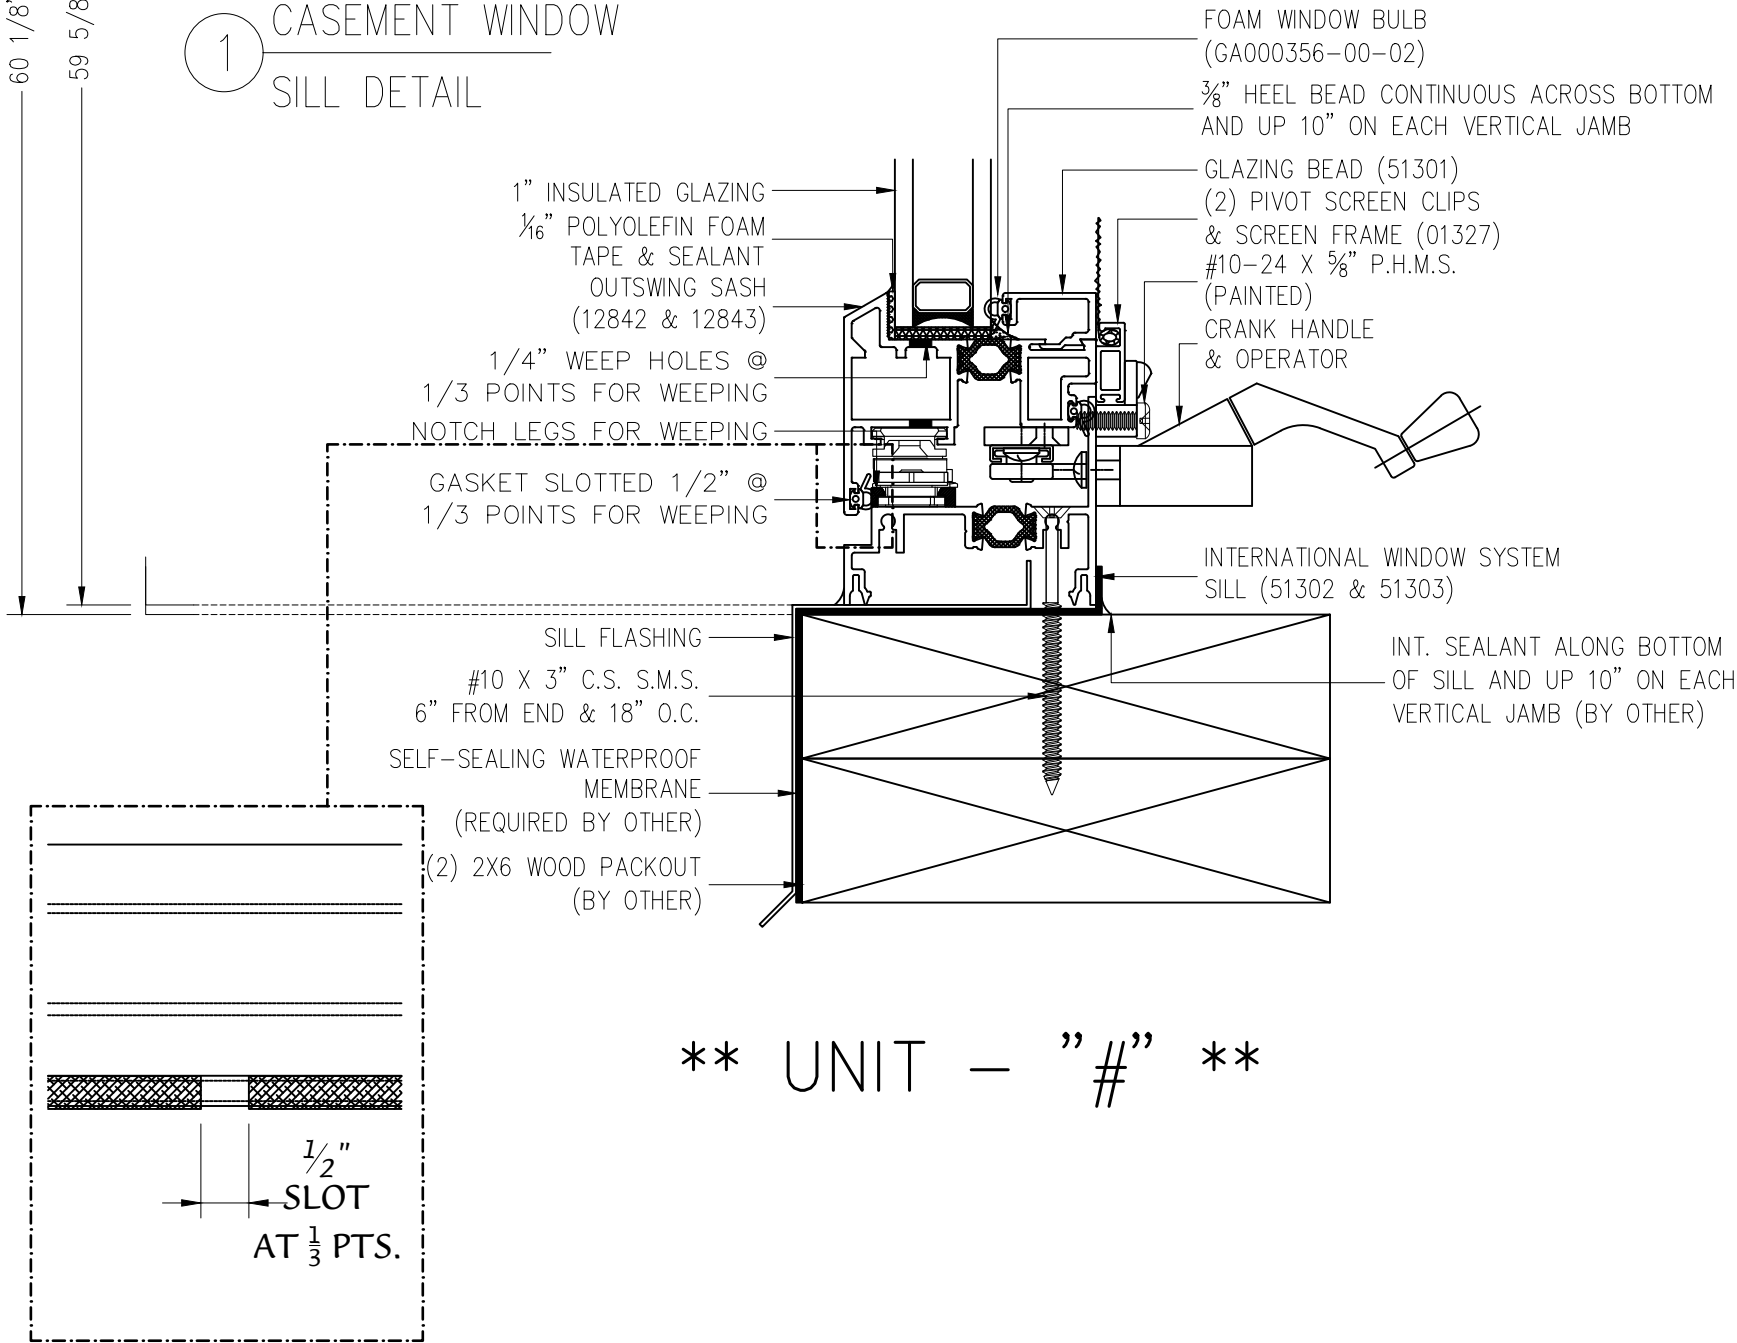

X 3" C.S. S.M.S.
 1/8" FLAT WASHER
 AND @ 18" O.C.
 (PAINTED)
 X6 WOOD PACKOUT
 (BY OTHER)
 3/8" SHIM
 SPACE
 24" [2'-

INTERIOR SEALANT &
 SHIM (BY OTHER)
 INTERNATIONAL WINDOW
 SYSTEM JAMB (51302)
 #10-24 X 5/8" P.H.M.S. (PAINTED)
 (2) PIVOT SCREEN CLIPS
 & SCREEN FRAME (01327)
 GLAZING BEAD (51301)
 FOAM WINDOW BULB
 (GA000356-00-02)
 1" INSULATED
 GLAZING
 1/16" POLYOLEFIN
 FOAM TAPE
 (1) 1/8" SETTING BLOCK
 OUTSWING SASH (12842 & 12843)
 INTERNATIONAL WINDOW SYSTEM
 JAMB (51302 & 51303)
 EXTERIOR SEALANT (BY S.I.)

#10-24 X 2½" P.H. M.S.
 W/ WASHER EVERY 18" O.C.
 INTERNATIONAL WINDOW
 SYSTEM JAMB (51302)
 MULTI-PT CAM LOCK
 #10-24 X 5/8" P.H.M.S. (PAINTED)
 (2)PIVOT SCREEN CLIPS
 & SCREEN FRAME (01327)
 GLAZING BEAD
 (51301)
 FOAM WINDOW BULB
 (GA000356-00-02)
 1" INSULATED
 GLAZING
 1/16" POLYOLEFIN
 FOAM TAPE
 (1) 1/8" SETTING BLOCK
 OUTSWING SASH (12842 & 12843)
 G3 ADJUSTABLE MULL (54090)
 (SHIPPED LOOSE AND FIELD APPLIED)

MULLING BLOCK (MS001953-00-00)
 INTERNATIONAL WINDOW
 SYSTEM JAMB (51302)
 MULTI-PT CAM LOCK
 #10-24 X 5/8" P.H.M.S. (PAINTED)
 (2)PIVOT SCREEN CLIPS
 & SCREEN FRAME (01327)
 GLAZING BEAD
 (51301)
 FOAM WINDOW BULB
 (GA000356-00-02)
 1" INSULATED
 GLAZING
 1/16" POLYOLEFIN
 FOAM TAPE
 (1) 1/8" SETTING BLOCK
 OUTSWING SASH (12842 & 12843)

24" [2'-0"] C.L. OF MULLION TO OUT OF FRAME
 48" [4'-0"] FRAME SIZE
 4" [4'-0 3/4"] ROUGH OPENING

JOB NAME

--
CITY, STATE, ZIP

				XXX	BY
				XX-XX-XX	DATE
				-	#

DRAWN BY:
DRAFTERS NAME

PROJECT MANAGER:
..

ALL DRAWINGS ARE
VIEWED FROM THE
EXTERIOR LOOKING IN.

DRAWING SCALE:
6" = 1'-0"


JOB NO.:
XX-XX-XX

QUOTE NO.:
XXXXX

PAGE No.:

13 OF -

5 CASEMENT WINDOW
JAMB DETAIL

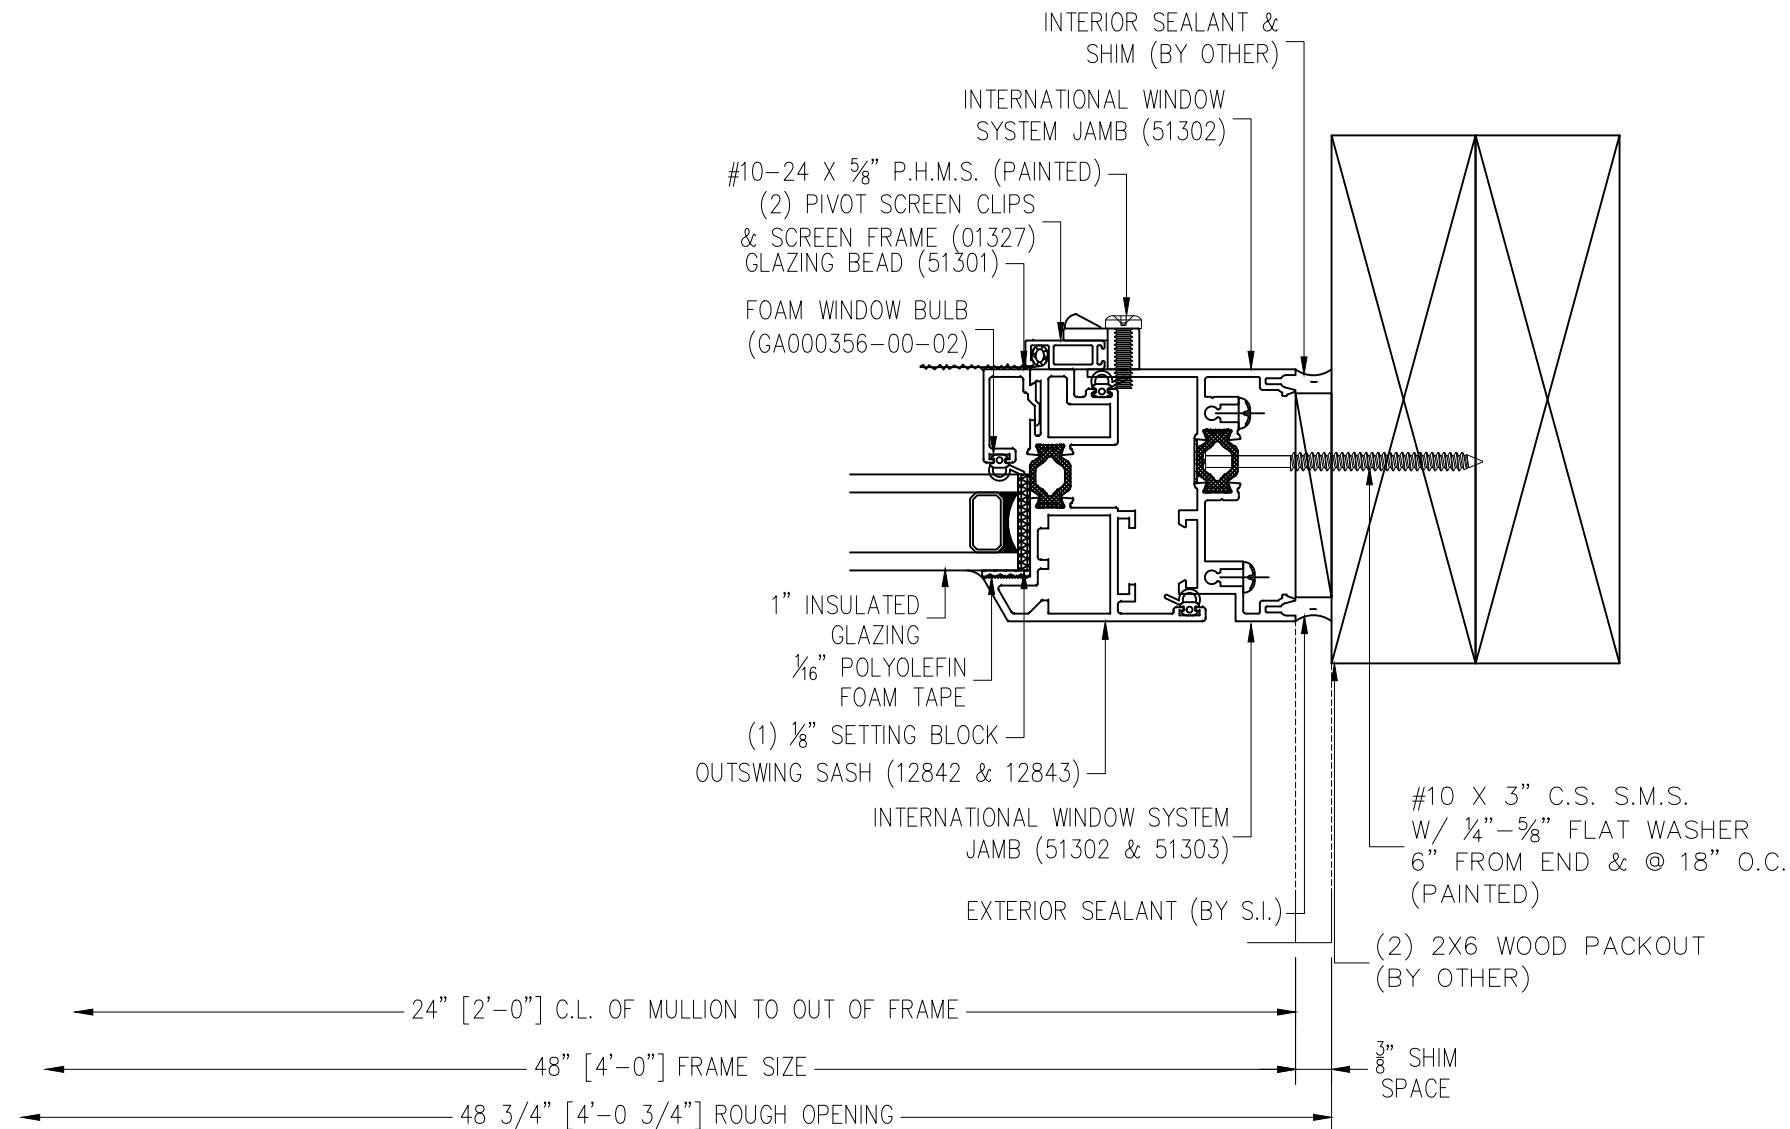

** UNIT - "#"



N

STA

—	XX-XX-XX	XXX
#	DATE	BY

DRAFTERS NAME

L DRAWINGS ARE
EWED FROM THE
ERIOR LOOKING IN.


DRAWING SCALE:
1" = 1'-0"

B NO.:
X-XX-XX

NOTE NO.:
XXXX

GE No.:


14 OF -

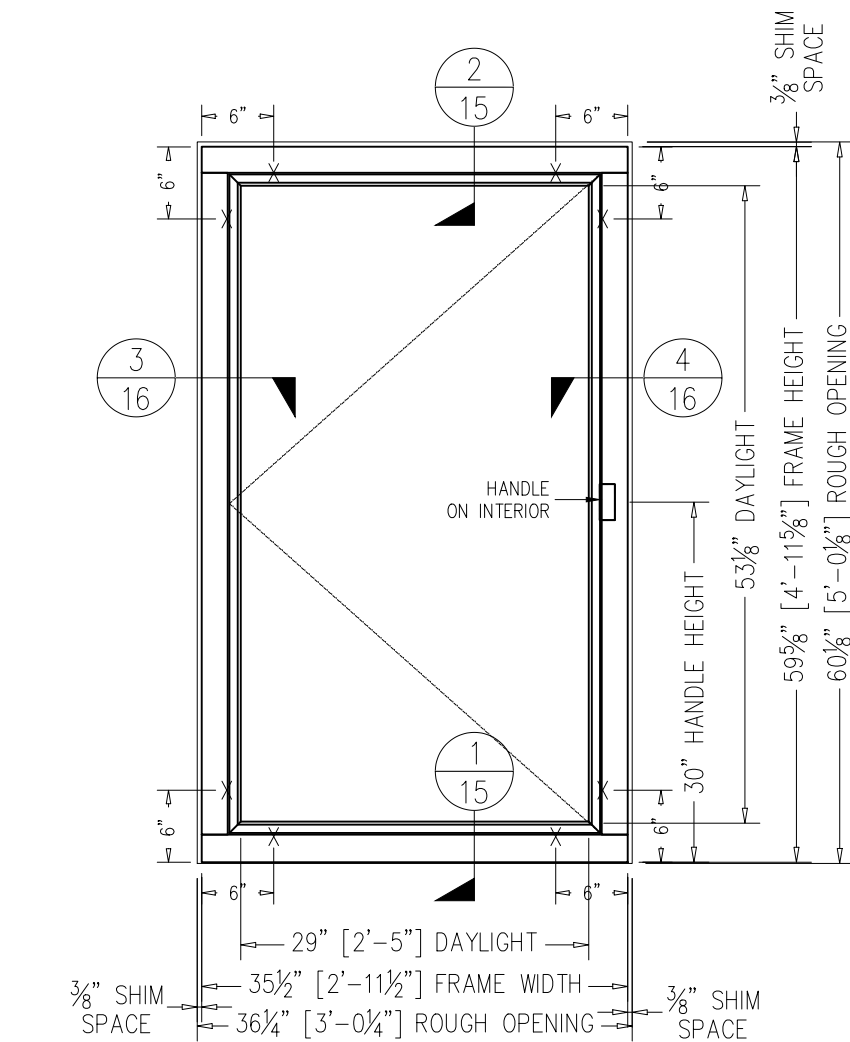

X = SCREEN CLIP LOCATION
ON EXTERIOR OF UNIT


EXTERIOR ELEVATION UNIT #

SCALE: 3/4" = 1'-0"

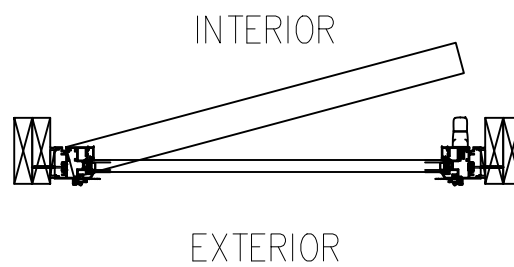


DRAWINGS MATCH PE STAMPED DRAWINGS

2 CASEMENT WINDOW HEAD DETAIL

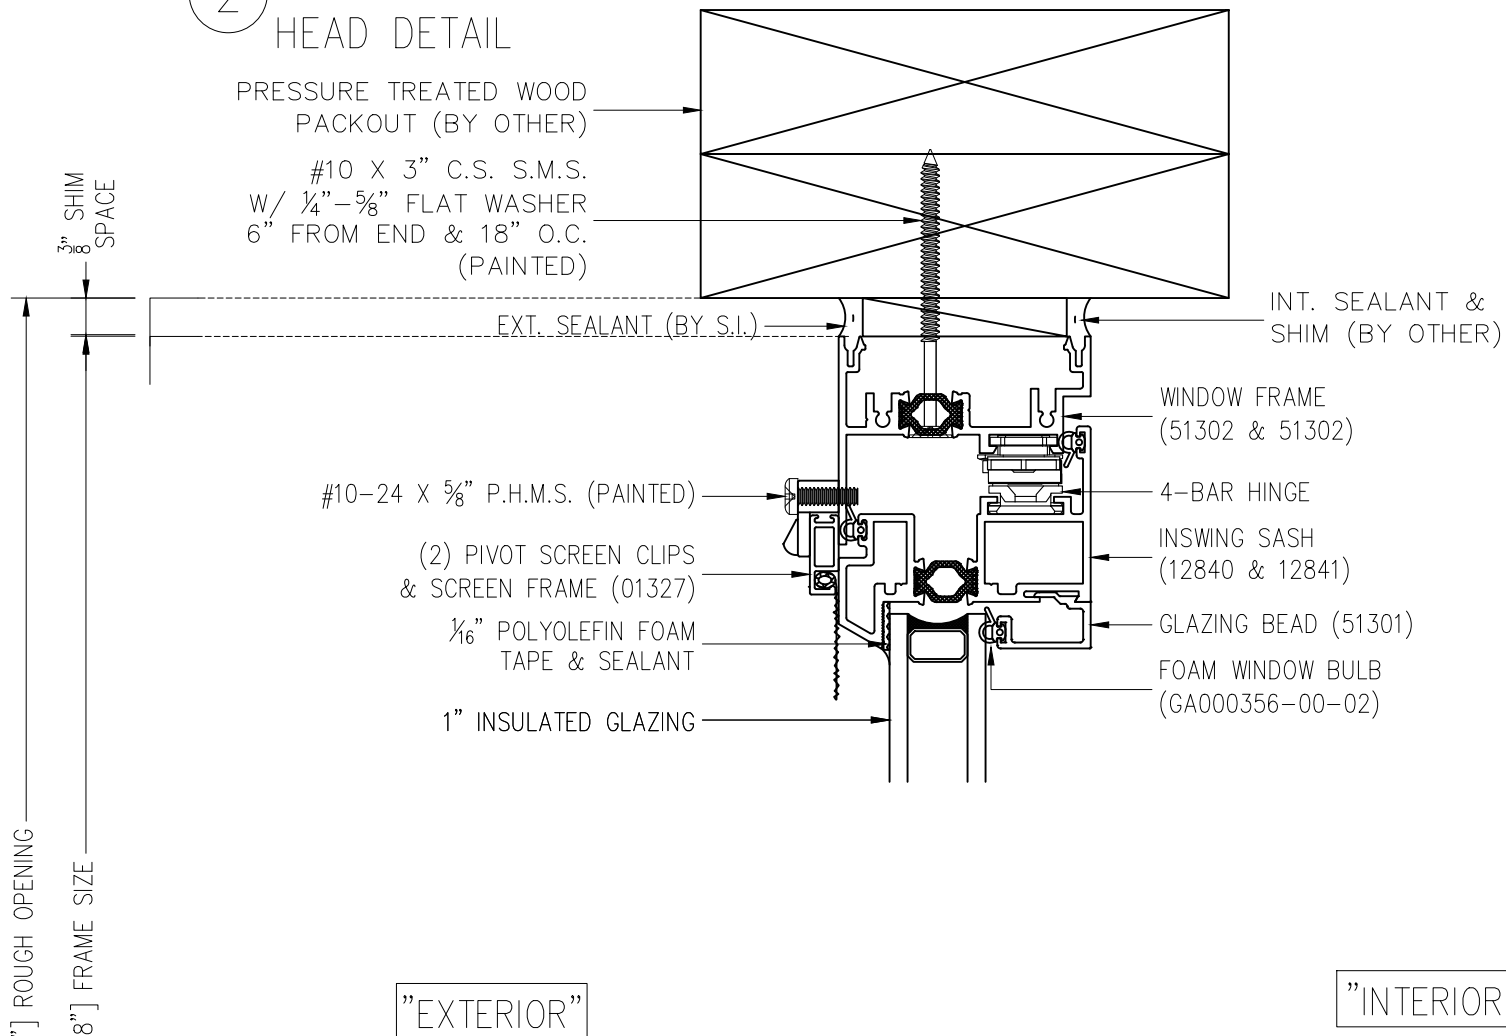

1 CASEMENT WINDOW
SILL DETAIL

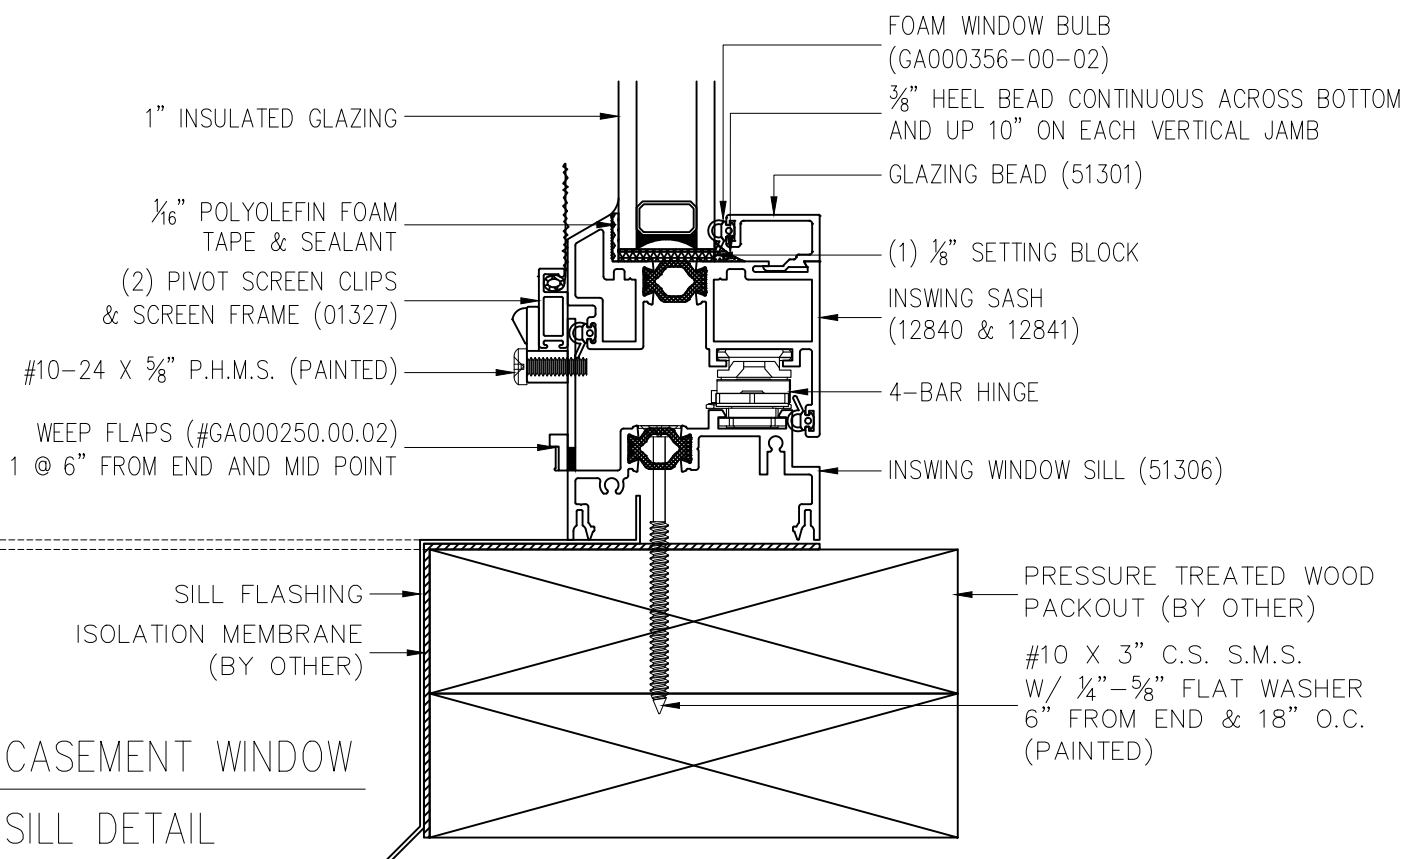

**** UNIT – “##” ****

				XXX	BY
				XX-XX-XX	DATE
				-	#

DRAWN BY:
DRAFTERS NAME

PROJECT MANAGER:
..

ALL DRAWINGS ARE
VIEWED FROM THE
EXTERIOR LOOKING IN.

DRAWING SCALE:
6" = 1'-0"


JOB NO.:
XX-XX-XX

QUOTE NO.:
XXXXX

PAGE No.:


3 CASEMENT WINDOW
JAMB DETAIL

4 CASEMENT WINDOW
JAMB DETAIL

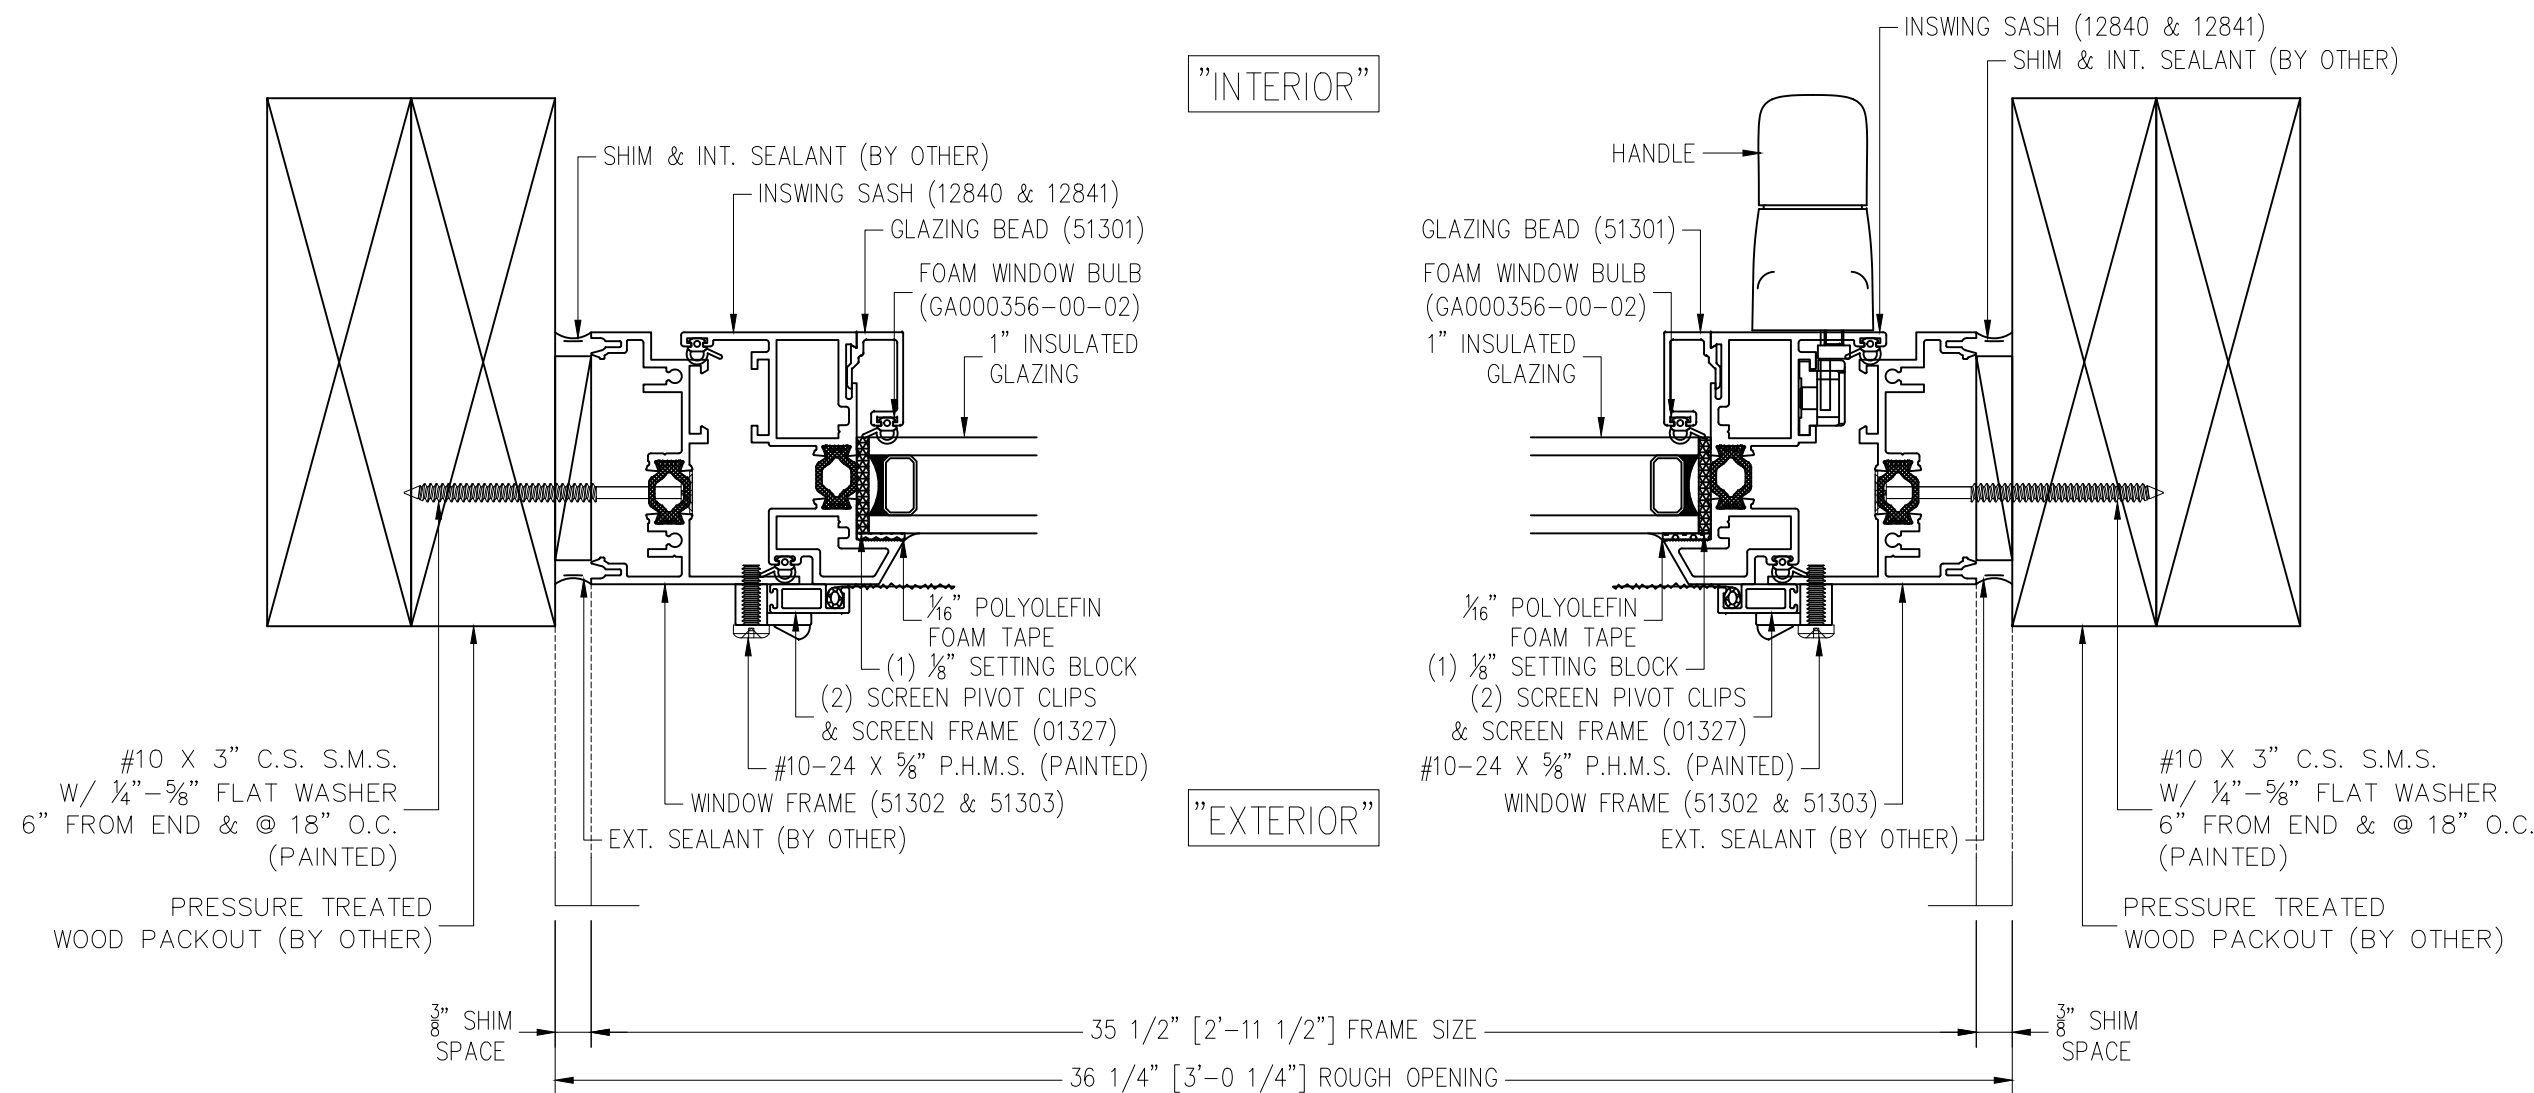

** UNIT - "#"


X = SCREEN CLIP LOCATION
ON EXTERIOR OF UNIT

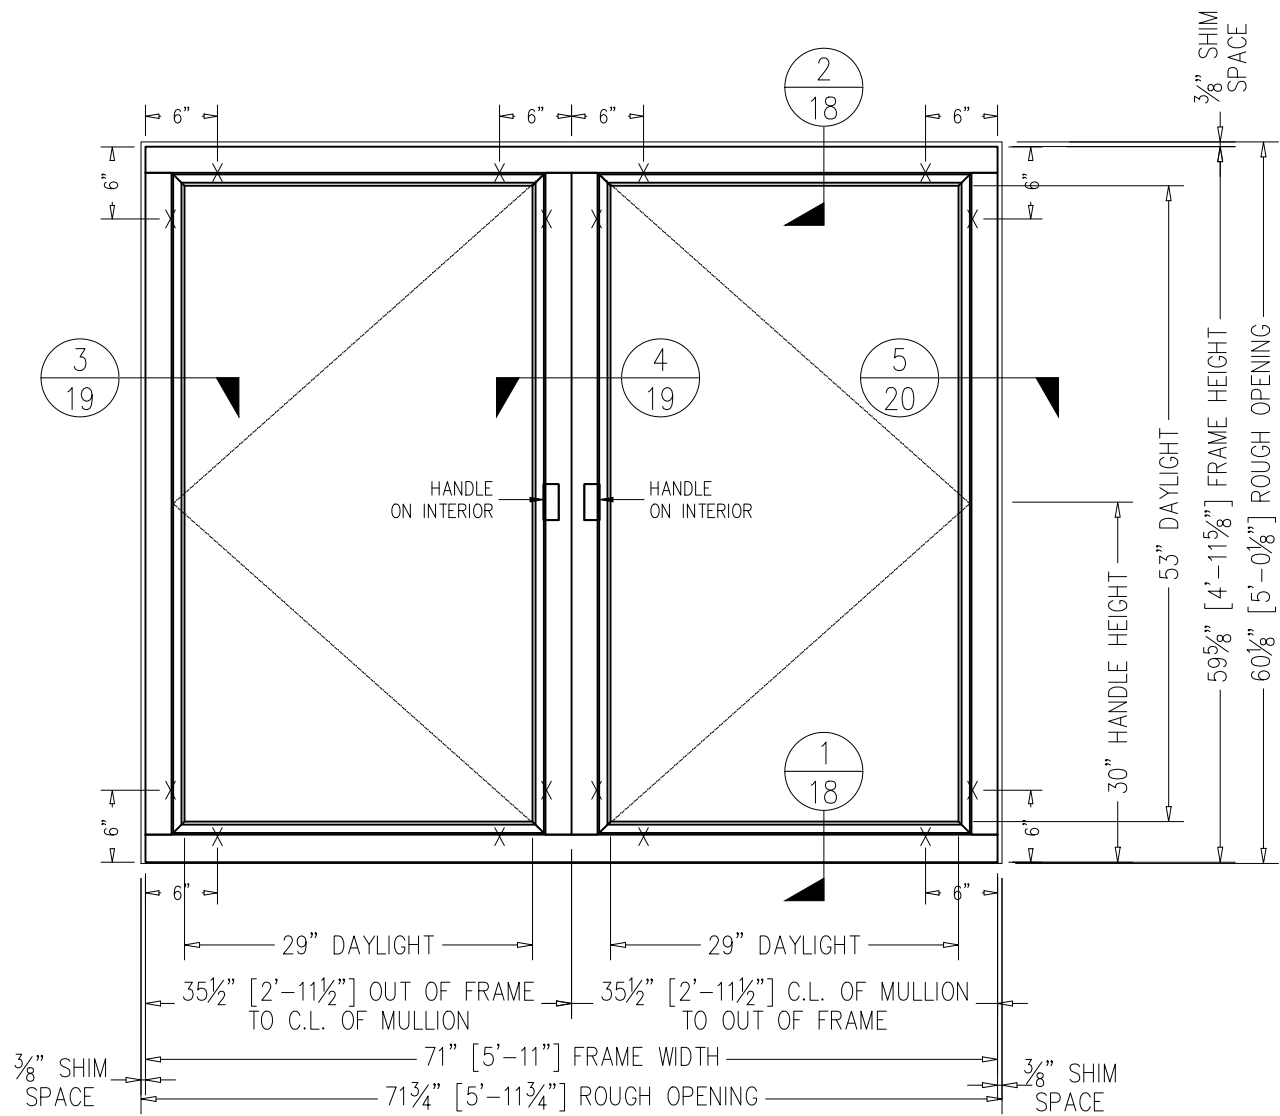

EXTERIOR ELEVATION UNIT #



SCALE: 3/4" = 1'-0"

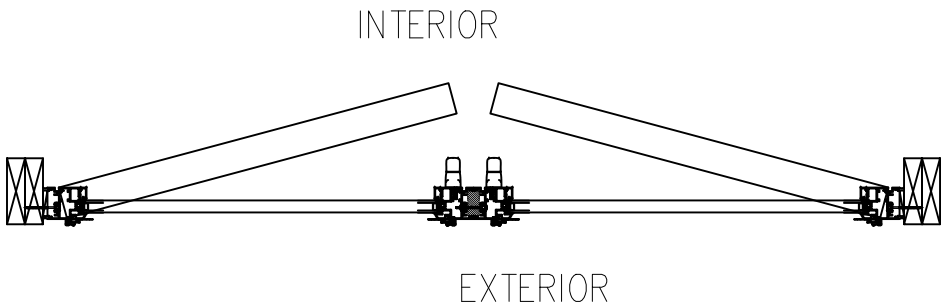

DRAWINGS MATCH PE STAMPED DRAWINGS

SOLAR INNOVATIONS®
WINDOWS & DOORS

JOB NAME --
CITY, STATE, ZIP

				XXX	BY
				XX-XX-XX	DATE
				-	#

DRAWN BY:
DRAFTERS NAME

PROJECT MANAGER:
..

ALL DRAWINGS ARE VIEWED FROM THE EXTERIOR LOOKING IN.



DRAWING SCALE:
3/4" = 1'-0"

JOB NO.:
XX-XX-XX

QUOTE NO.:
XXXXX

PAGE No.:
17 OF -

© 2021 Solar Innovations® Architectural Glazing Systems – All Rights Reserved. These plans are the property of Solar Innovations® Architectural Glazing Systems. Any use or reproduction of these plans, in whole or in part, without the written permission of Solar Innovations® Architectural Glazing Systems is forbidden.

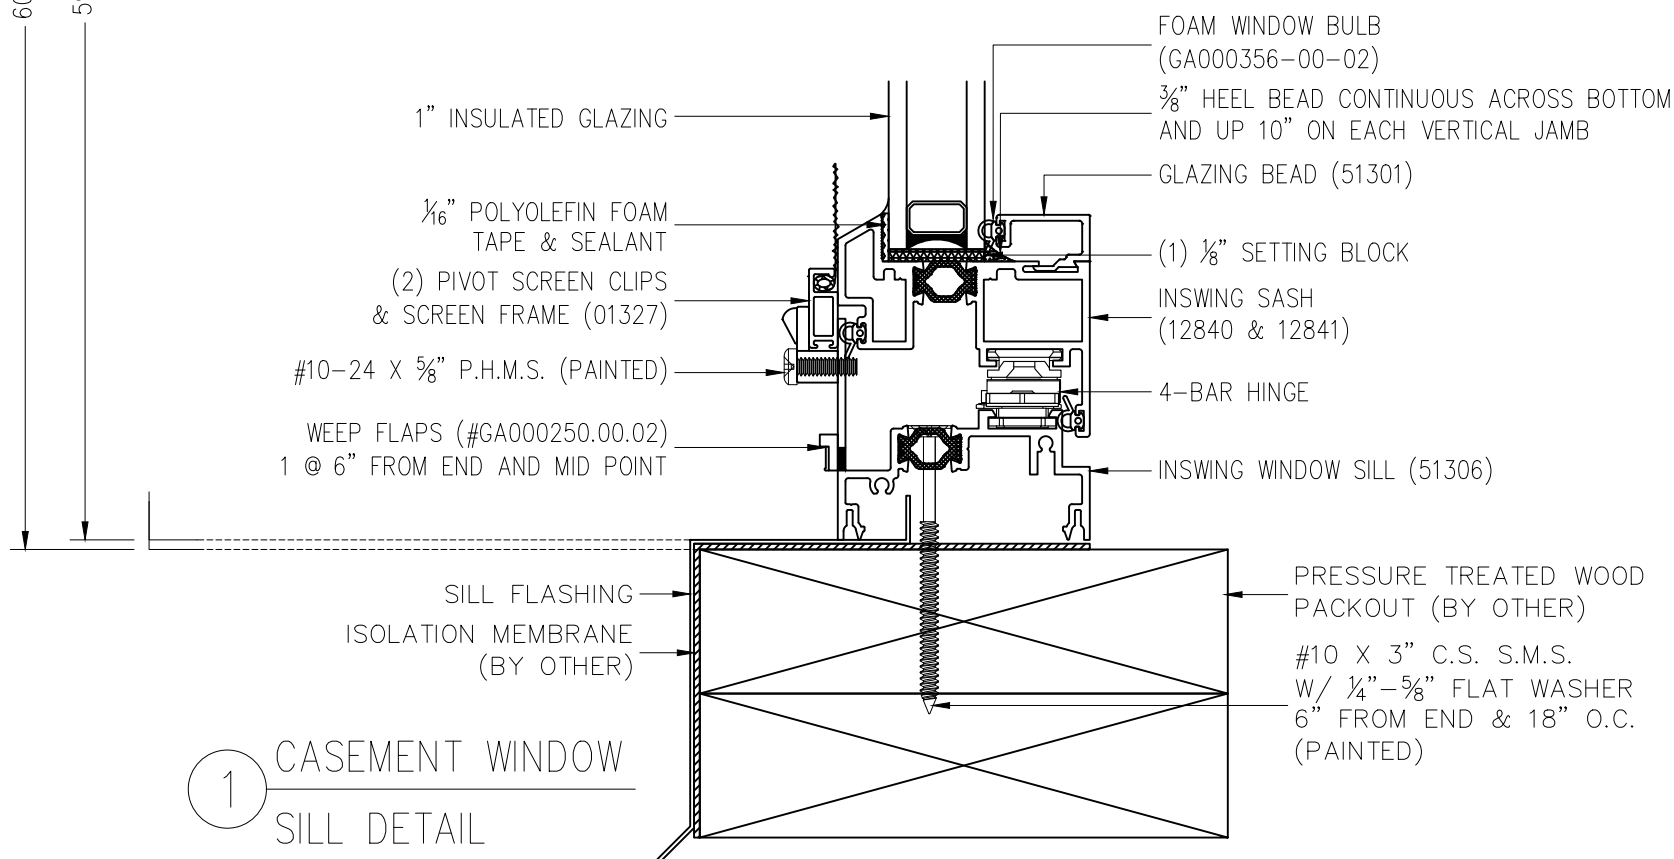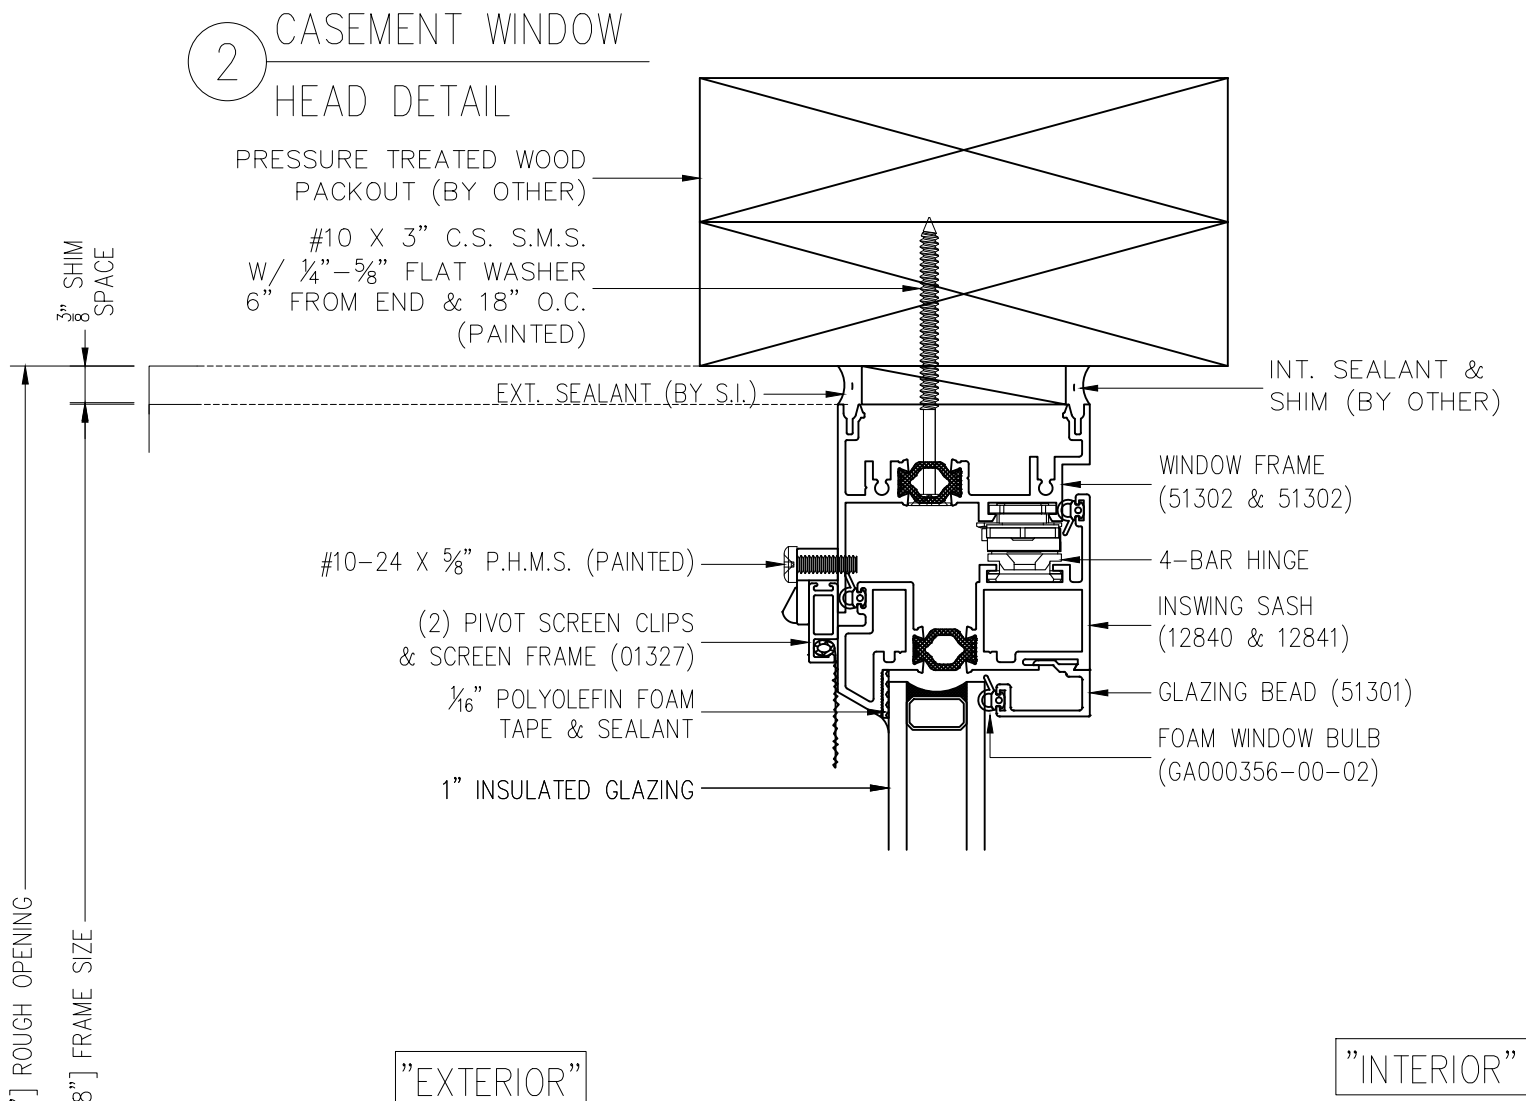

**** UNIT – "#"**

JOB NAME

--
CITY, STATE, ZIP

				XXX	BY
				XX-XX-XX	DATE
				-	#

DRAWN BY:
DRAFTERS NAME

PROJECT MANAGER:
..

ALL DRAWINGS ARE
VIEWED FROM THE
EXTERIOR LOOKING IN.

DRAWING SCALE:
6" = 1'-0"


JOB NO.:
XX-XX-XX

QUOTE NO.:
XXXXX

PAGE No.:

19 OF -


3 CASEMENT WINDOW JAMB DETAIL

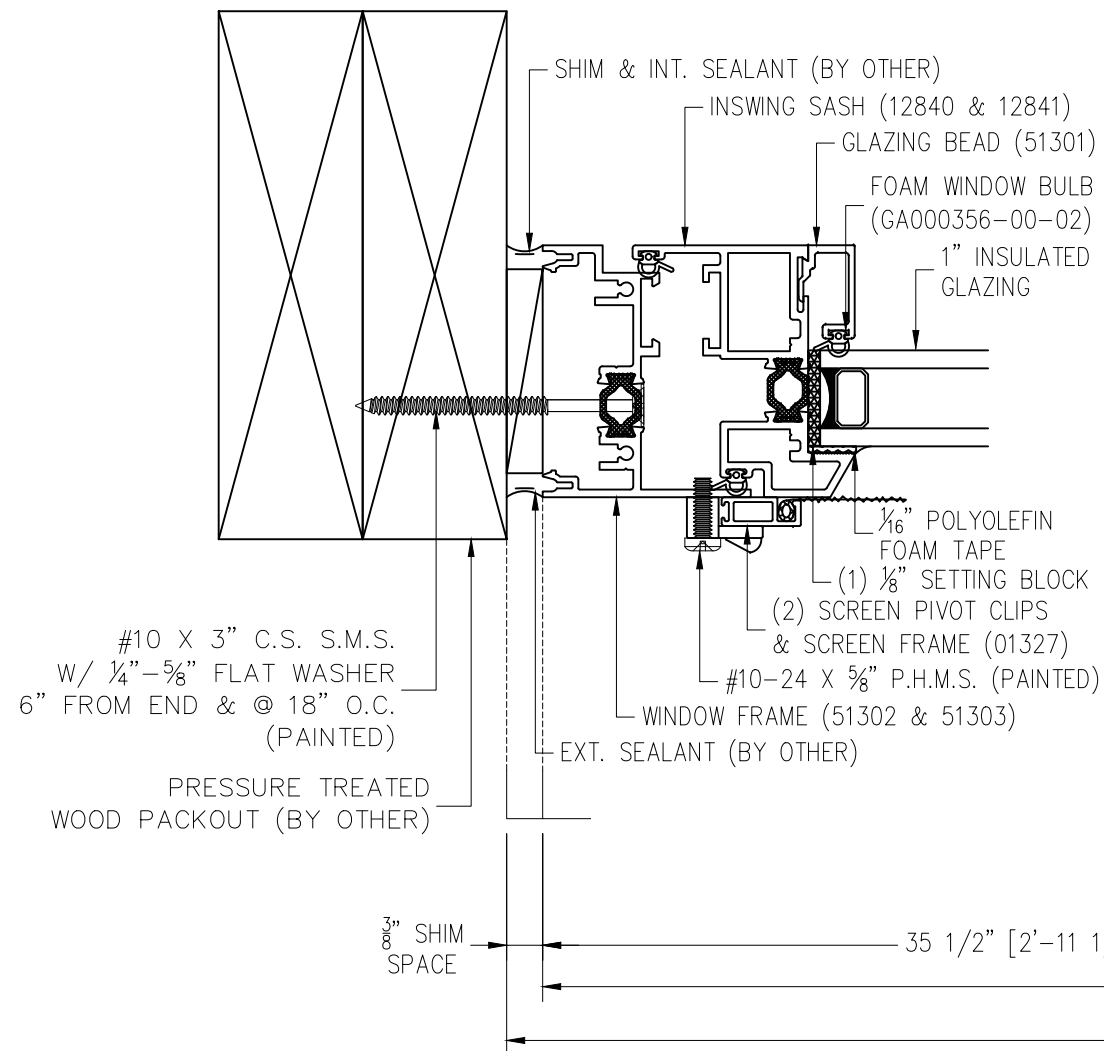

"INTERIOR"

"EXTERIOR"

4 CASEMENT WINDOW MULLION DETAIL

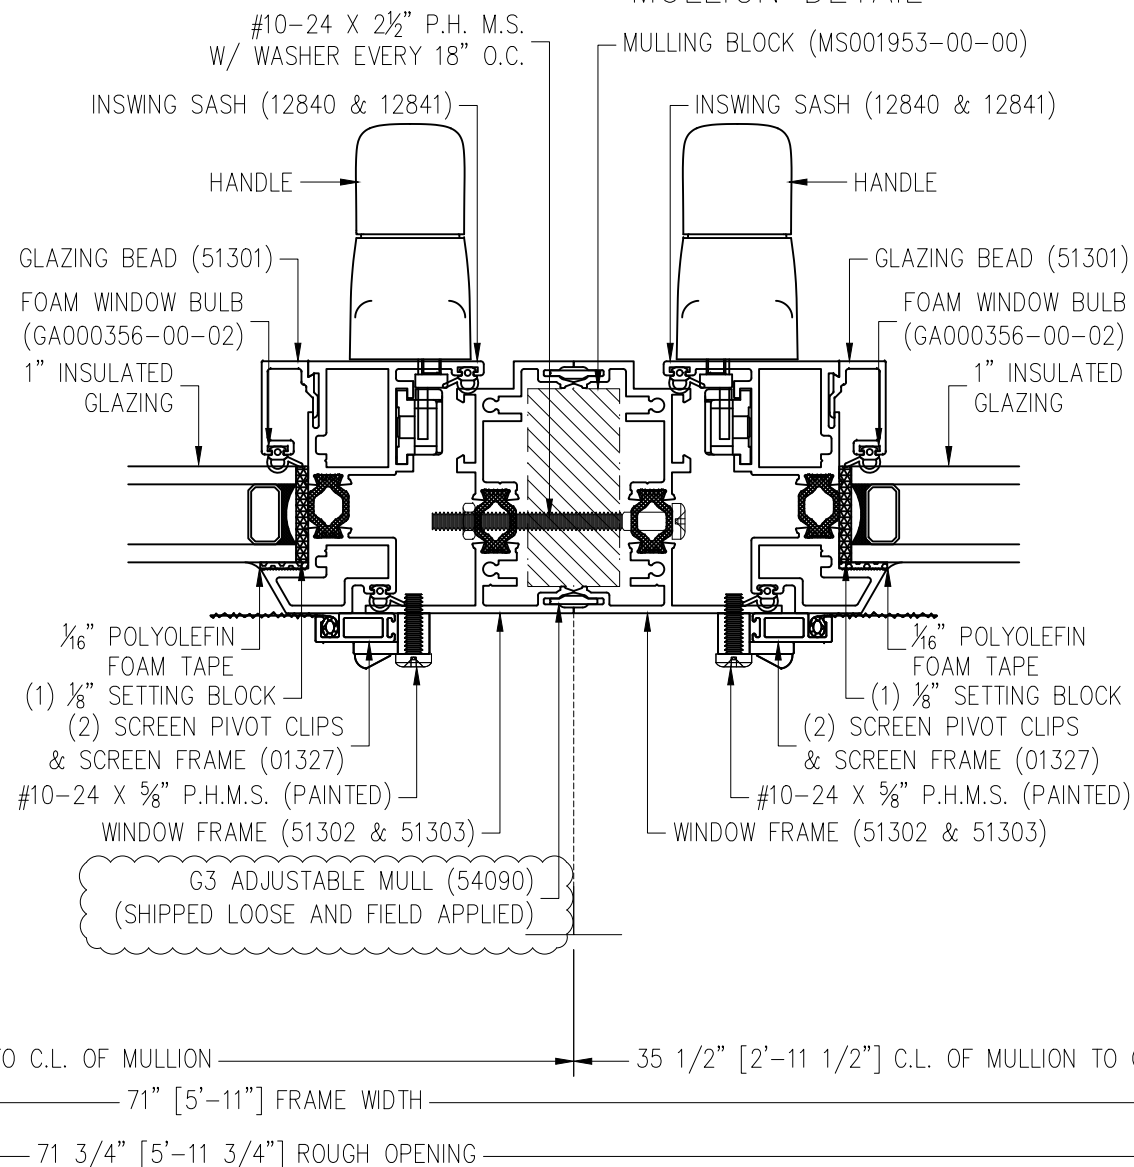

**** UNIT — "#"**

				XXX	BY
				XX-XX-XX	DATE
				-	#

DRAWN BY:	PROJECT MANAGER:
DRAFTERS NAME	--

ALL DRAWINGS ARE
VIEWED FROM THE
EXTERIOR LOOKING IN.

DRAWING SCALE:
6" = 1'-0"


JOB NO.:
XX-XX-XX

QUOTE NO.:
XXXXXX

PAGE No.:
20 OF -

5

CASEMENT WINDOW
JAMB DETAIL

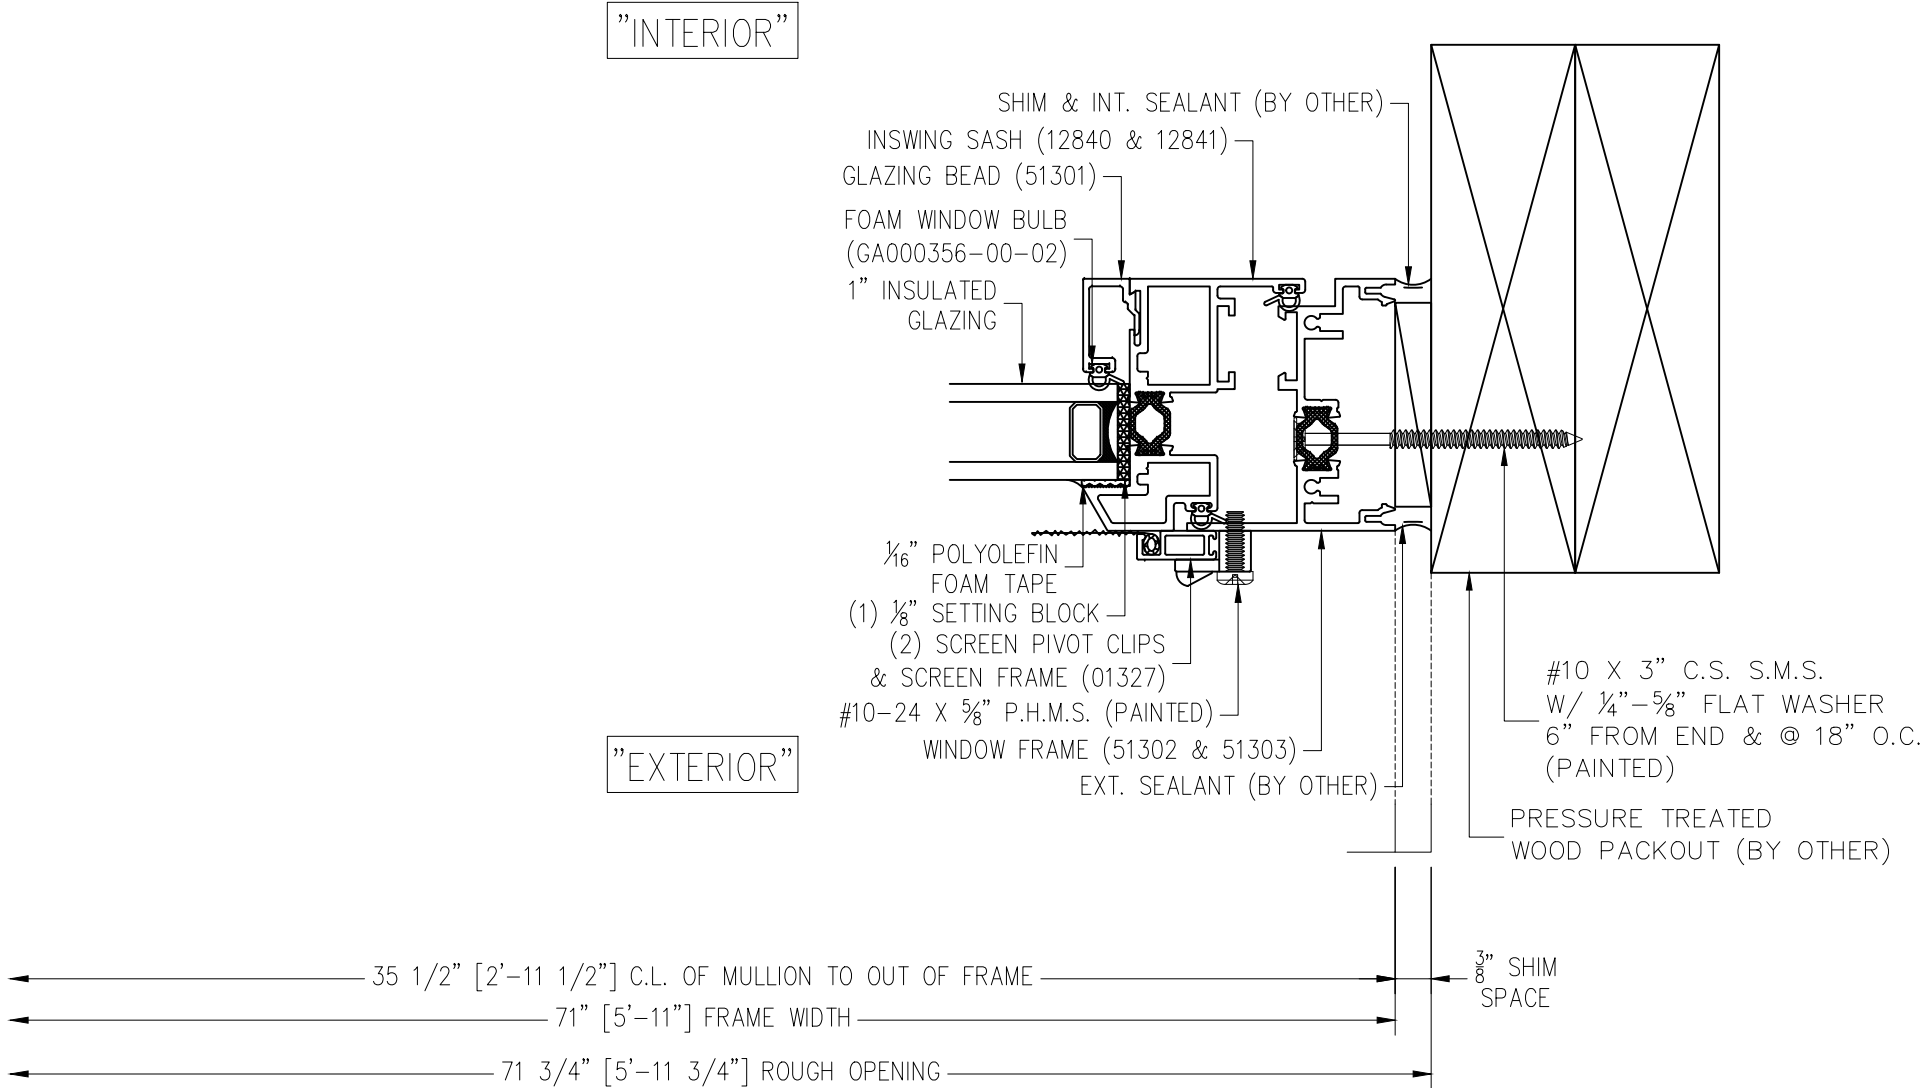


** UNIT — "#"

Technical drawing of a window assembly showing dimensions and callouts:

- Callouts:**
 - 1/22: OPERATOR ON INTERIOR
 - 2/22
 - 3/23
 - 4/23
- Dimensions:**
 - 29" [2'-5"] DAYLIGHT
 - 35 1/2" [2'-11 1/2"] FRAME WIDTH
 - 36 1/4" [3'-0 1/4"] ROUGH OPENING
 - 53 1/8" DAYLIGHT
 - 59 5/8" [4'-11 5/8"] FRAME HEIGHT
 - 60 1/8" [5'-0 1/8"] ROUGH OPENING
 - 12"
 - 6"
 - 3/8" SHIM SPACE

INTERIOR

SCALE: 3/4" = 1'-0"



SOLAR
INNOVATIONS®
WINDOWS & DOORS

CITY, STATE, ZIP

	-	XX-XX-XX	XXX	BY	
#		DATE			

DRAWN BY:
DRAFTERS NAME
PROJECT MANAGER:

ALL DRAWINGS ARE
VIEWED FROM THE
EXTERIOR LOOKING IN.


DRAWING SCALE:
3/4" = 1'-0"

JOB NO.:
XX-XX-XX

QUOTE NO.:
XXXXXX

PAGE No.:


21 OF -

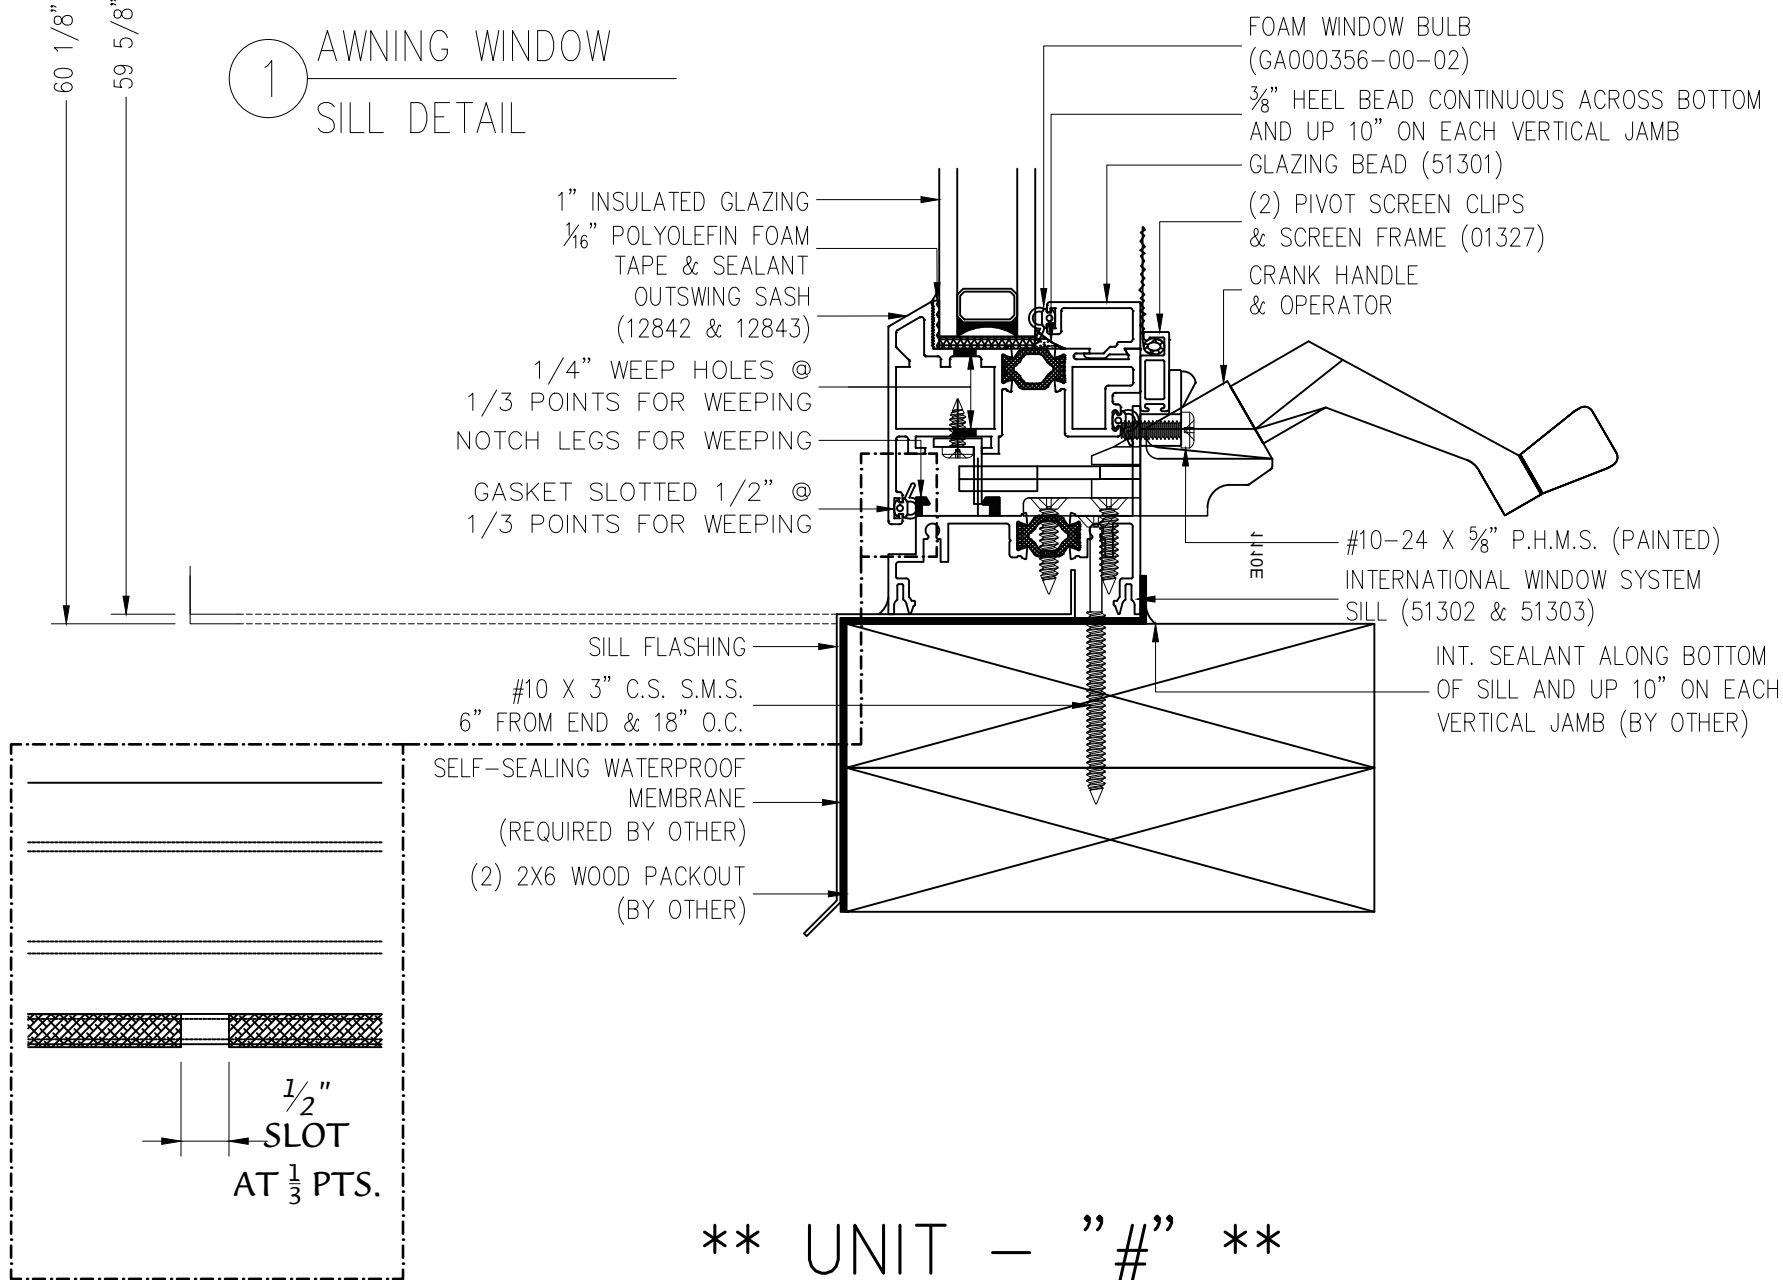

```
** UNIT - "# " **
```

3 AWNING WINDOWS JAMB DETAIL

4 AWNING WINDOWS JAMB DETAIL

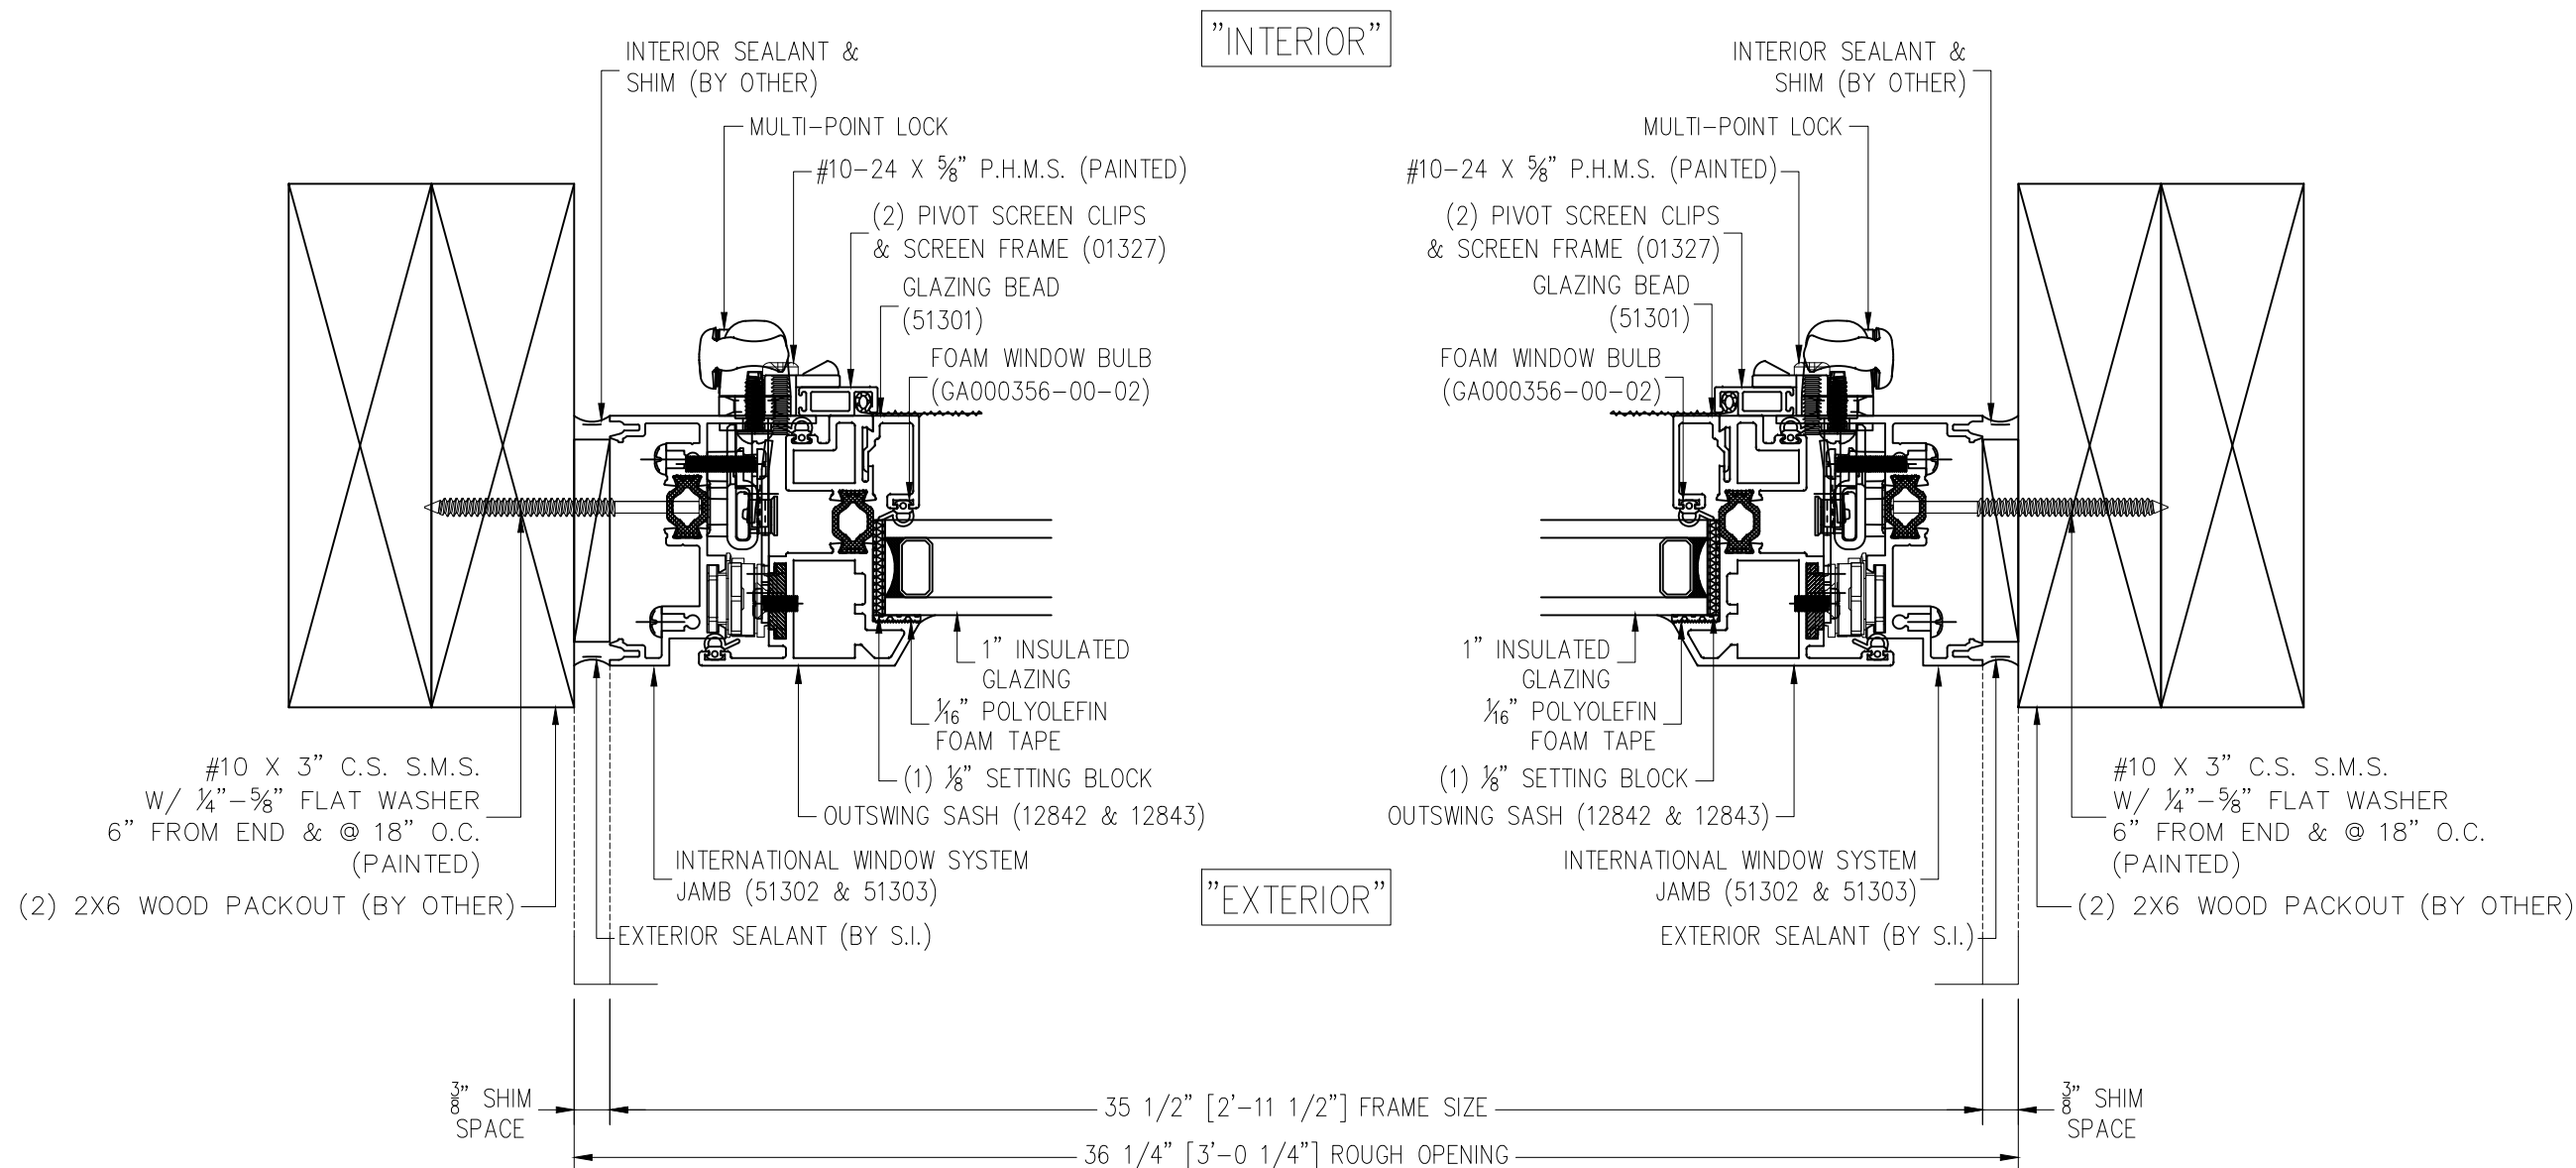

**** UNIT — "#"**

JOB NAME

CITY, STATE, ZIP

				XXX	BY
				XX-XX-XX	DATE
				-	#

DRAWN BY:
DRAFTERS NAME

PROJECT MANAGER:
..

ALL DRAWINGS ARE
VIEWED FROM THE
EXTERIOR LOOKING IN.

DRAWING SCALE:
6" = 1'-0"


JOB NO.:
XX-XX-XX

QUOTE NO.:
XXXXX

PAGE No.:


23 OF -

X = SCREEN CLIP LOCATION
ON INTERIOR OF UNIT

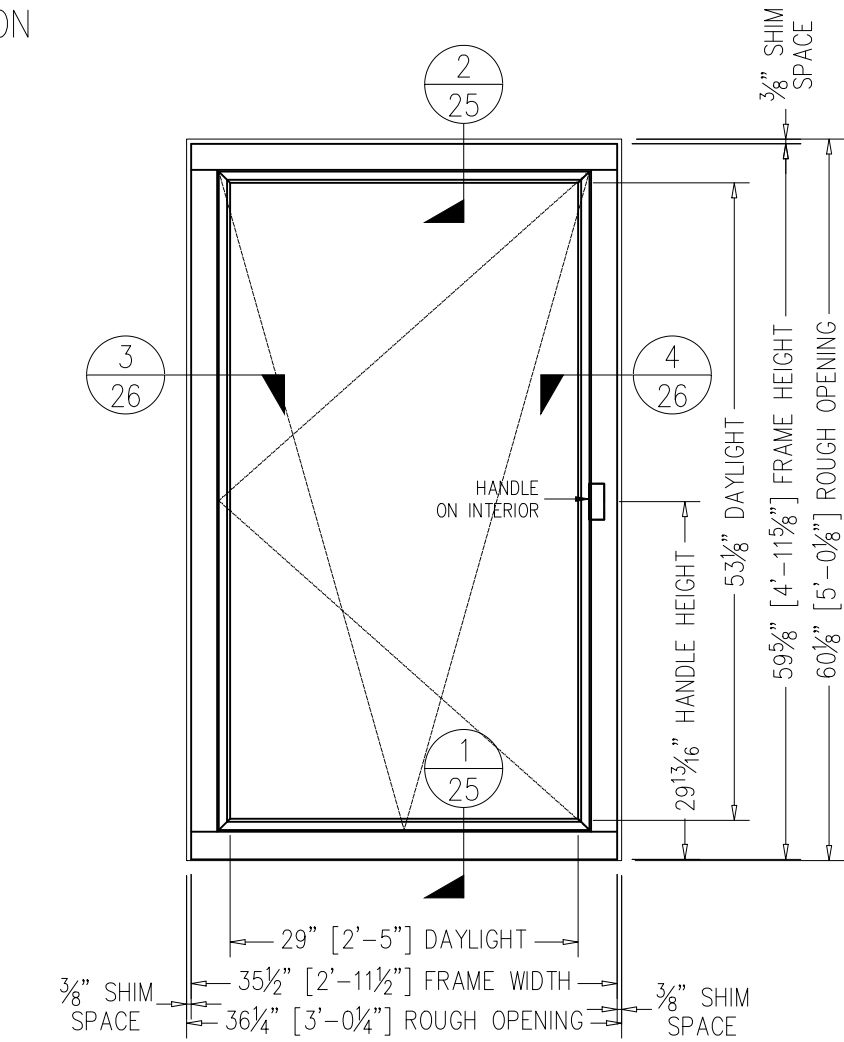

EXTERIOR ELEVATION UNIT #


SCALE: 3/4" = 1'-0"

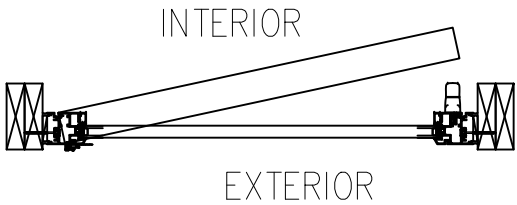

EXTERIOR

INTERIOR

DRAWINGS MATCH PE STAMPED DRAWINGS

 

SOLAR
INNOVATIONS®
WINDOWS & DOORS

JOB NAME --
CITY, STATE, ZIP

				XXX	BY
				XX-XX-XX	DATE
				-	#

DRAWN BY:
DRAFTERS NAME

PROJECT MANAGER:
..

ALL DRAWINGS ARE
VIEWED FROM THE
EXTERIOR LOOKING IN.

DRAWING SCALE:
3/4" = 1'-0"


JOB NO.:
XX-XX-XX

QUOTE NO.:
XXXXX


PAGE No.:
24 OF -

© 2021 Solar Innovations® Architectural Glazing Systems – All Rights Reserved. These plans are the property of Solar Innovations® Architectural Glazing Systems. Any use or reproduction of these plans, in whole or in part, without the written permission of Solar Innovations® Architectural Glazing Systems is forbidden.

2 TILT/TURN WINDOW
HEAD DETAIL

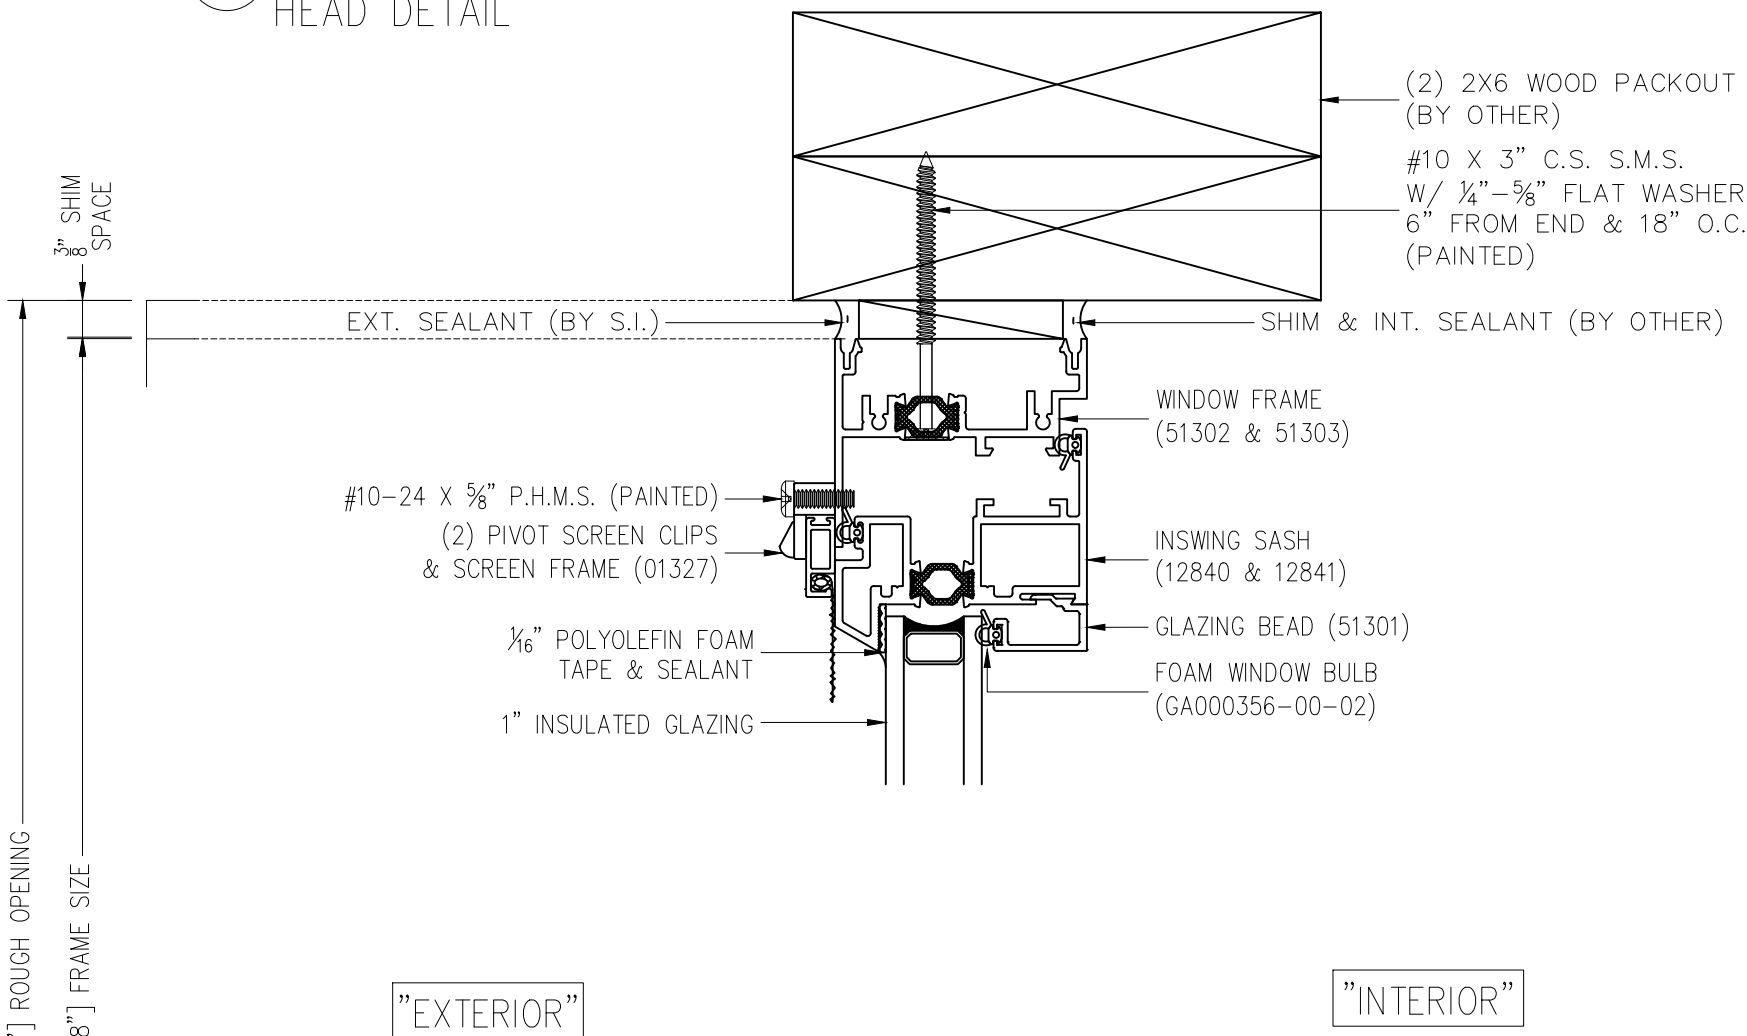

1 TILT/TURN WINDOW
SILL DETAIL

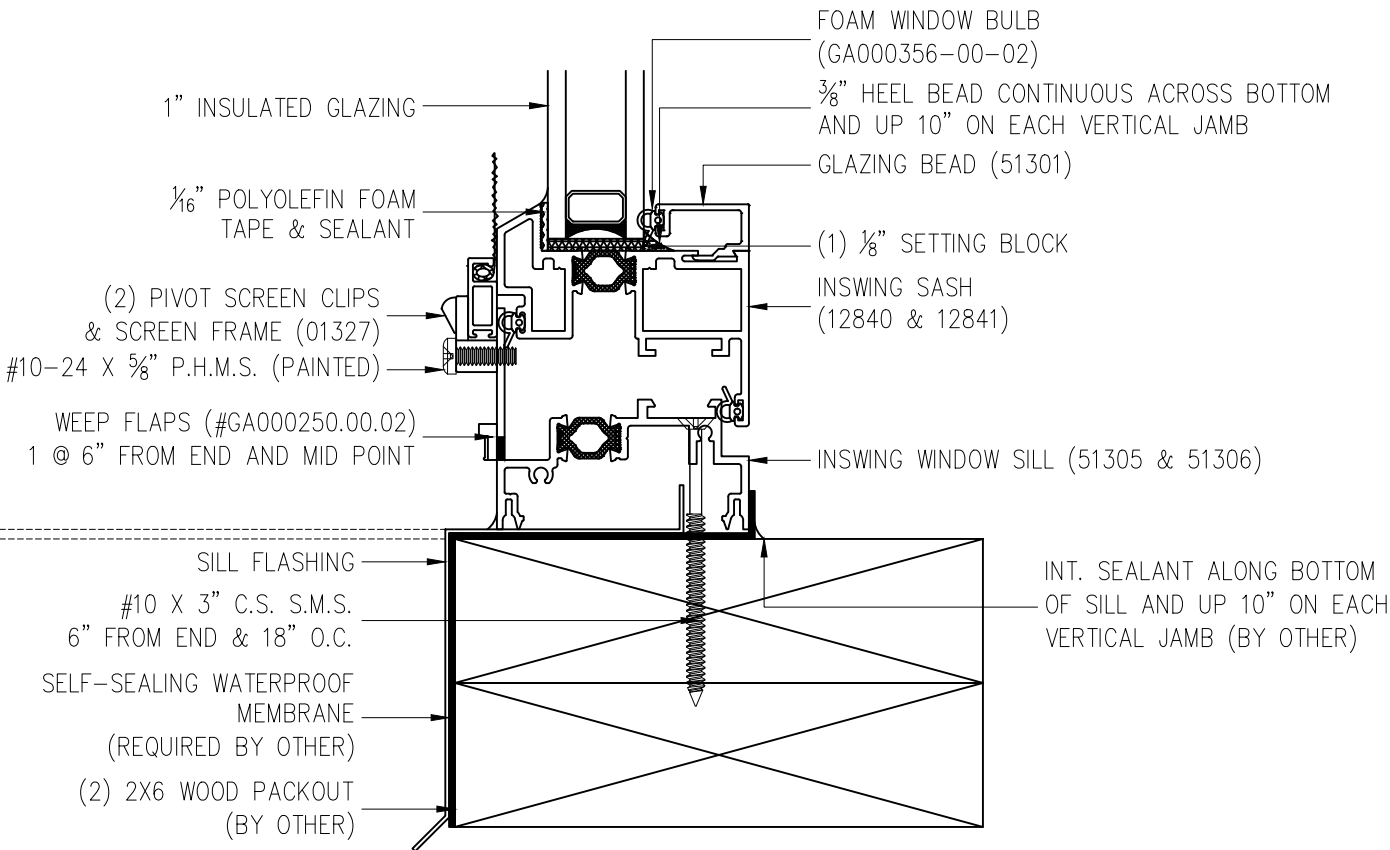

** UNIT - "#" **



				XXX	BY
				XX-XX-XX	DATE
				-	#

DRAWN BY:	PROJECT MANAGER:
DRAFTERS NAME	..

ALL DRAWINGS ARE
VIEWED FROM THE
EXTERIOR LOOKING IN.


DRAWING SCALE:
6" = 1'-0"

JOB NO.:
XX-XX-XX

QUOTE NO.:
XXXXX


PAGE No.:

3 CASEMENT WINDOW
JAMB DETAIL

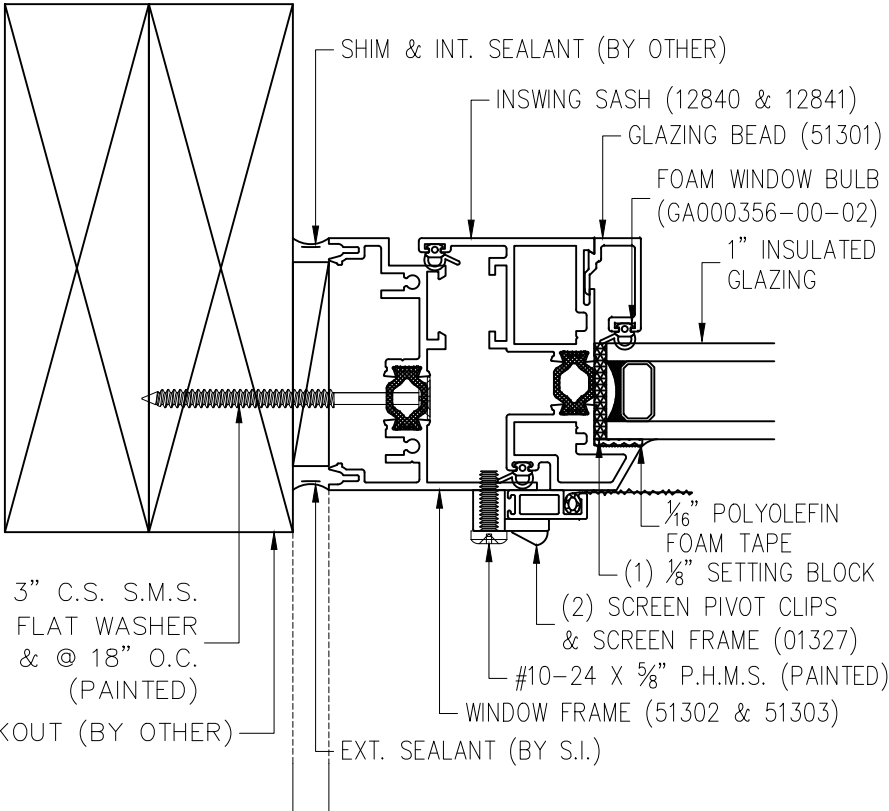

"INTERIOR"

4 CASEMENT WINDOW
JAMB DETAIL

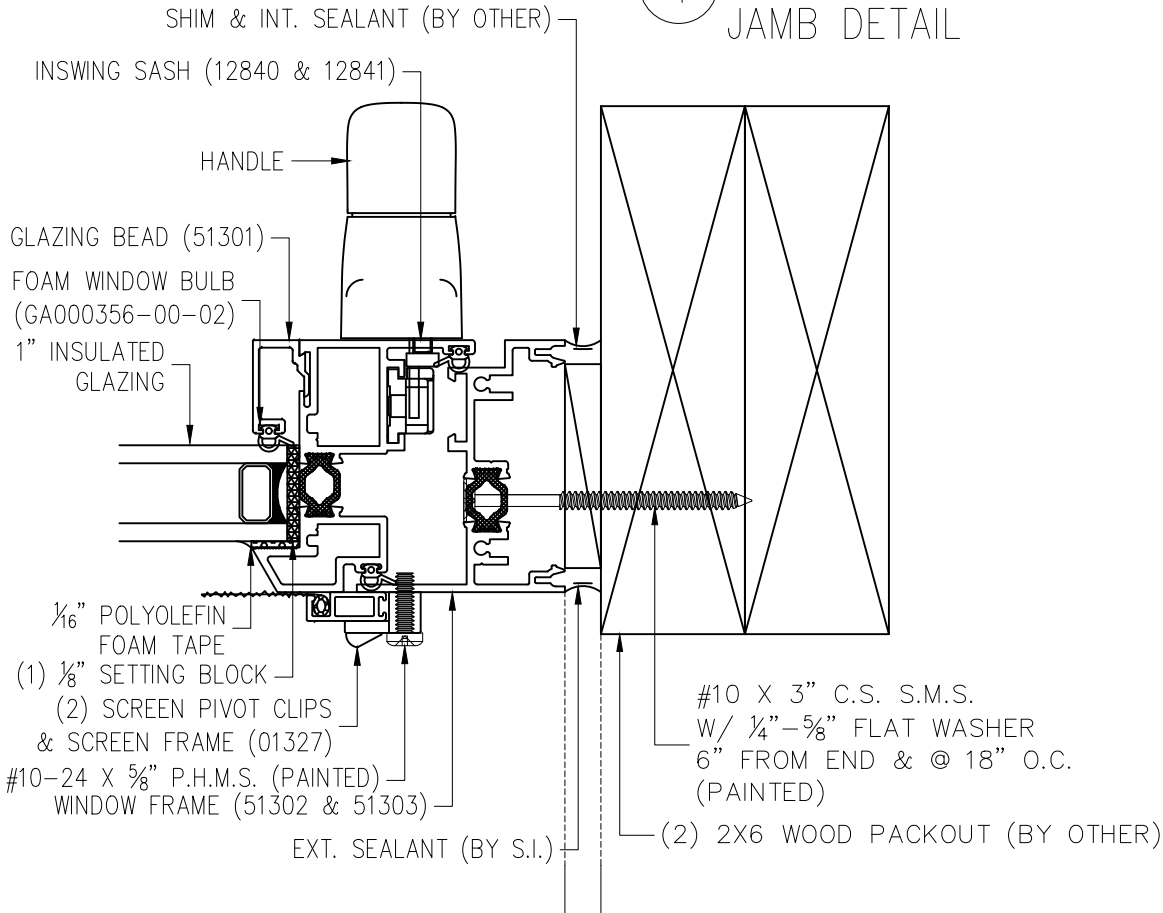

"EXTERIOR"


3/8" SHIM SPACE

35 1/2" [2'-11 1/2"] FRAME SIZE


36 1/4" [3'-0 1/4"] ROUGH OPENING

3/8" SHIM SPACE

** UNIT - "#"

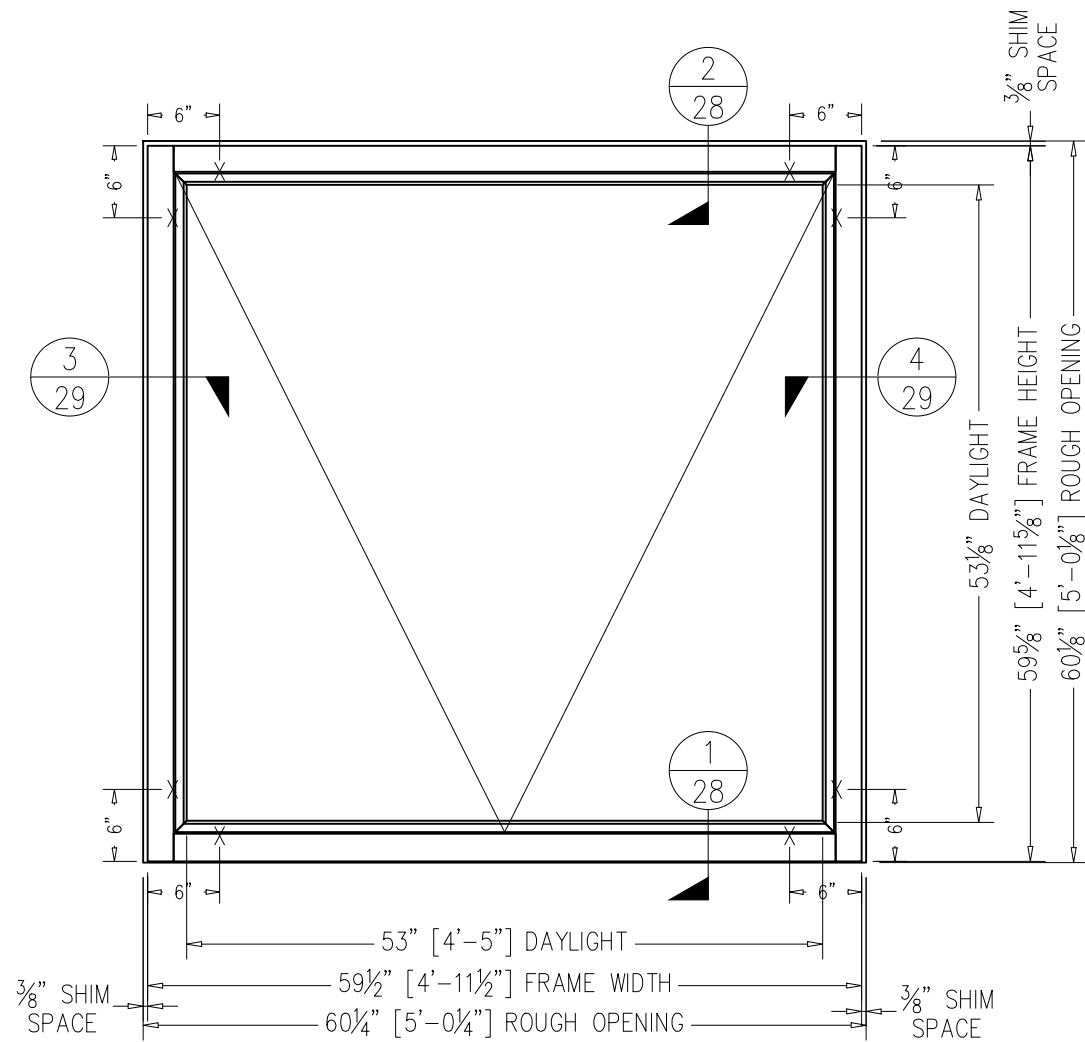


EXTERIOR ELEVATION UNIT

 


SCALE: 3/4" = 1'-0"

EXTERIOR

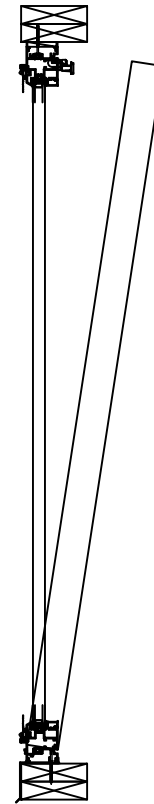

INTERIOR

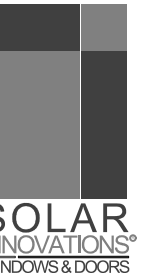

JOB NAME

--
CITY, STATE, ZIP

				XXX	BY
				XX-XX-XX	DATE
				-	#

DRAWN BY:
DRAFTERS NAME
PROJECT MANAGER:
..

ALL DRAWINGS ARE
VIEWED FROM THE
EXTERIOR LOOKING IN.

DRAWING SCALE:
3/4" = 1'-0"

JOB NO.:
XX-XX-XX

QUOTE NO.:
XXXXX


PAGE No.:

27 OF -


DRAWINGS MATCH PE STAMPED DRAWINGS

© 2021 Solar Innovations® Architectural Glazing Systems – All Rights Reserved. These plans are the property of Solar Innovations® Architectural Glazing Systems. Any use or reproduction of these plans, in whole or in part, without the written permission of Solar Innovations® Architectural Glazing Systems is forbidden.

2 HOPPER WINDOW
HEAD DETAIL

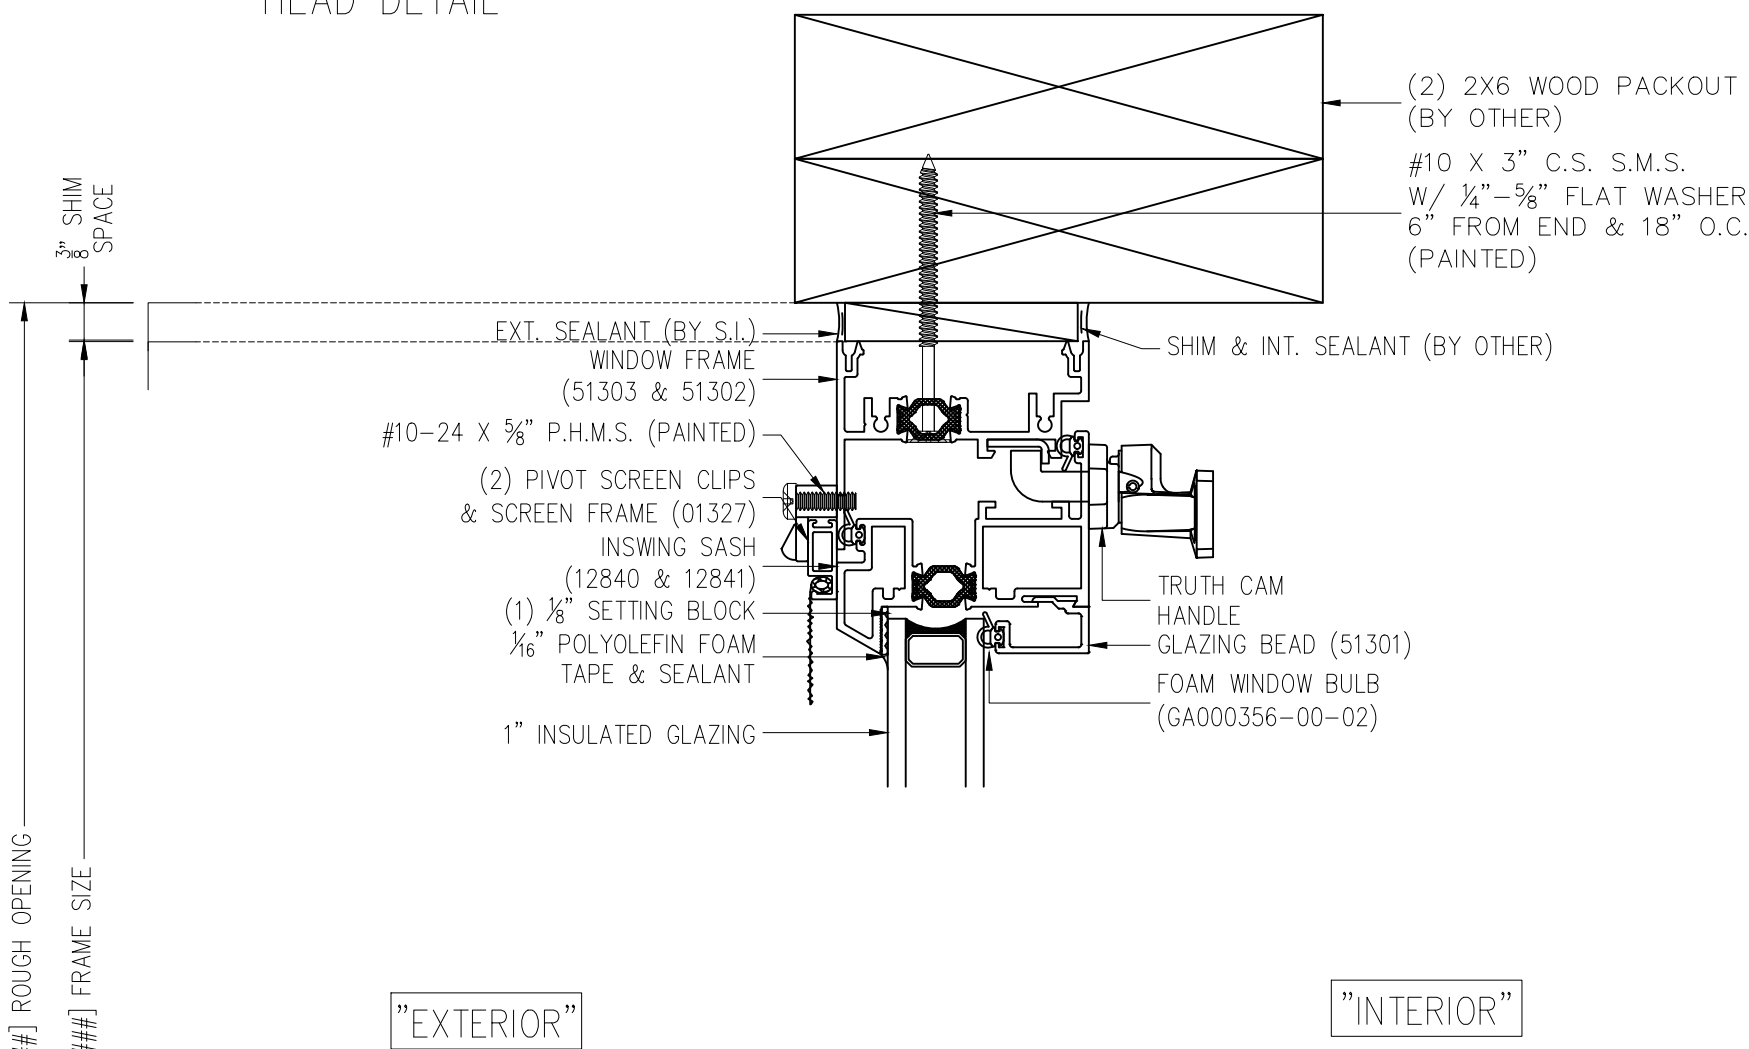

1 HOPPER WINDOW
SILL DETAIL

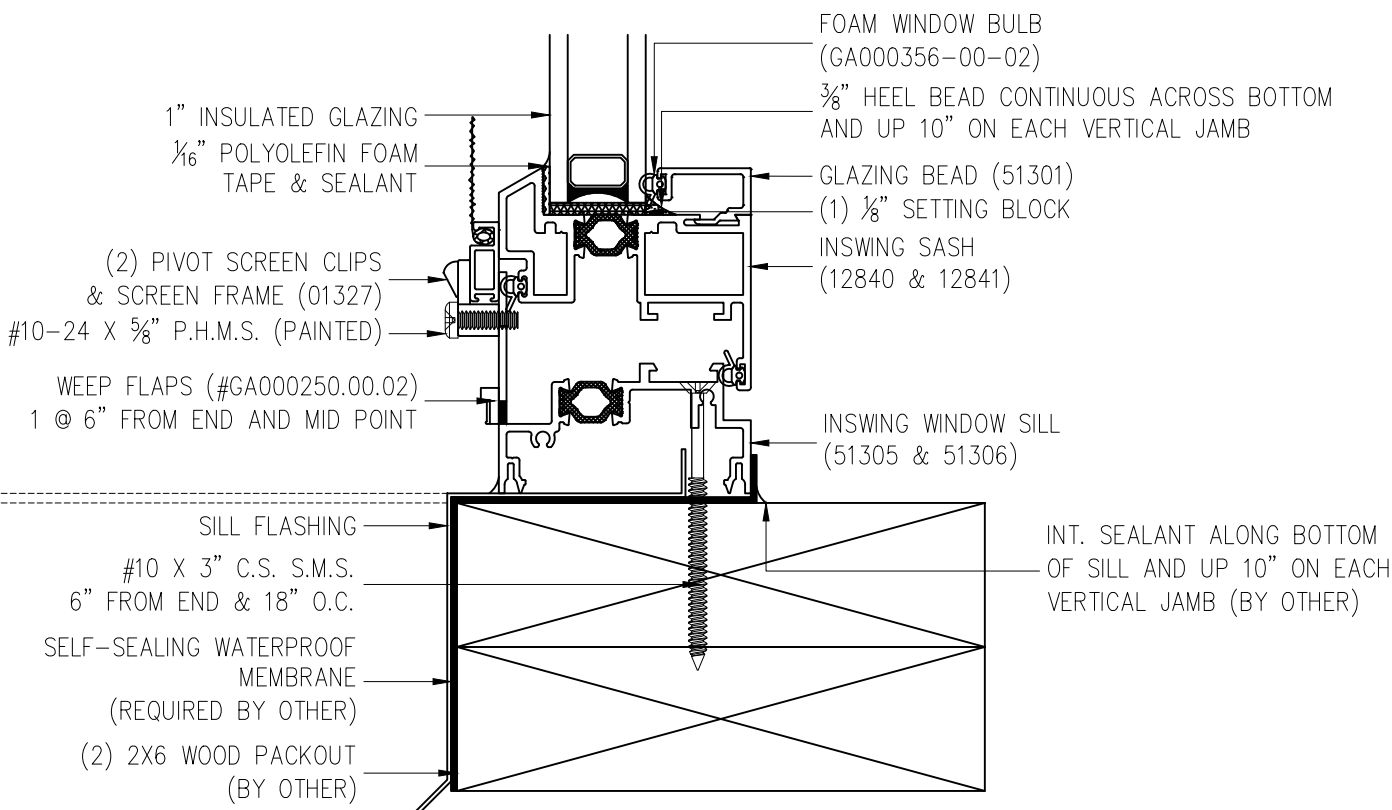

** UNIT – "#"



				XXX	BY
				XX-XX-XX	DATE
				-	#

DRAWN BY:	PROJECT MANAGER:
DRAFTERS NAME	..

ALL DRAWINGS ARE
VIEWED FROM THE
EXTERIOR LOOKING IN.

DRAWING SCALE:
6" = 1'-0"


JOB NO.:
XX-XX-XX

QUOTE NO.:
XXXXX

PAGE No.:

3 HOPPER WINDOW
JAMB DETAIL

4 HOPPER WINDOW
JAMB DETAIL

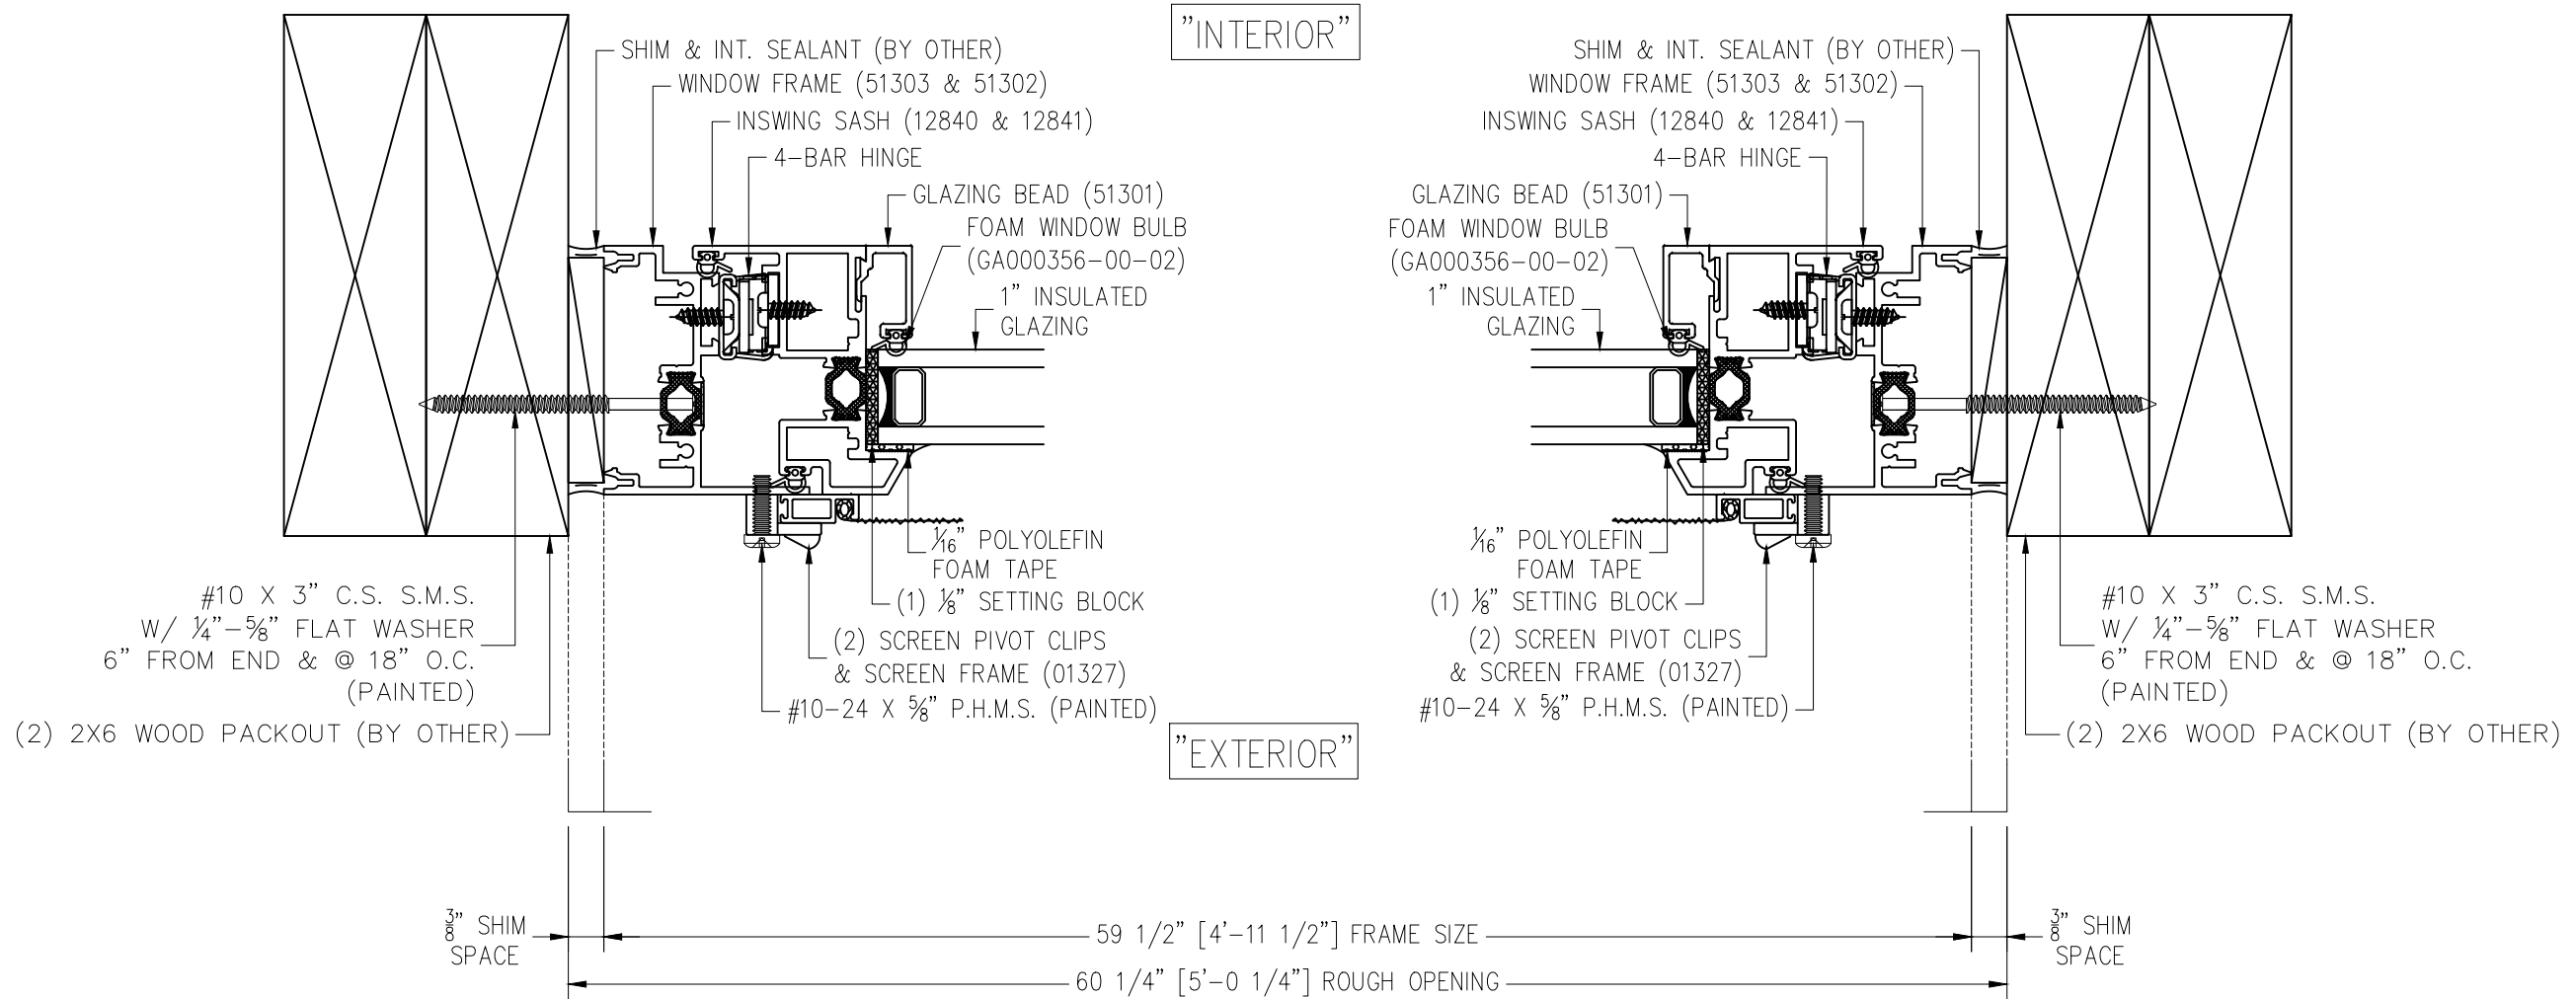

** UNIT - "#"