


EXTERIOR ELEVATION UNIT A

SCALE: 3/4" = 1'-0"

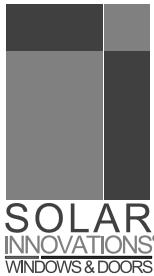

JOB NAME
--
CITY, STATE, ZIP

				XX	BY
				XX-XX-XX	
				DATE	
				#	

DRAWN BY:	PROJECT MANAGER:
DRAFTERS NAME	..

ALL DRAWINGS ARE
VIEWED FROM THE
EXTERIOR LOOKING IN.

DRAWING SCALE:
3/4" = 1'-0"


JOB NO.:
XX-XX-XX

QUOTE NO.:
XXXXX

PAGE No.:
3 OF -

DRAWINGS MATCH PE STAMPED DRAWINGS

© 2021 Solar Innovations® Architectural Glazing Systems – All Rights Reserved. These plans are the property of Solar Innovations® Architectural Glazing Systems. Any use or reproduction of these plans, in whole or in part, without the written permission of Solar Innovations® Architectural Glazing Systems is forbidden.

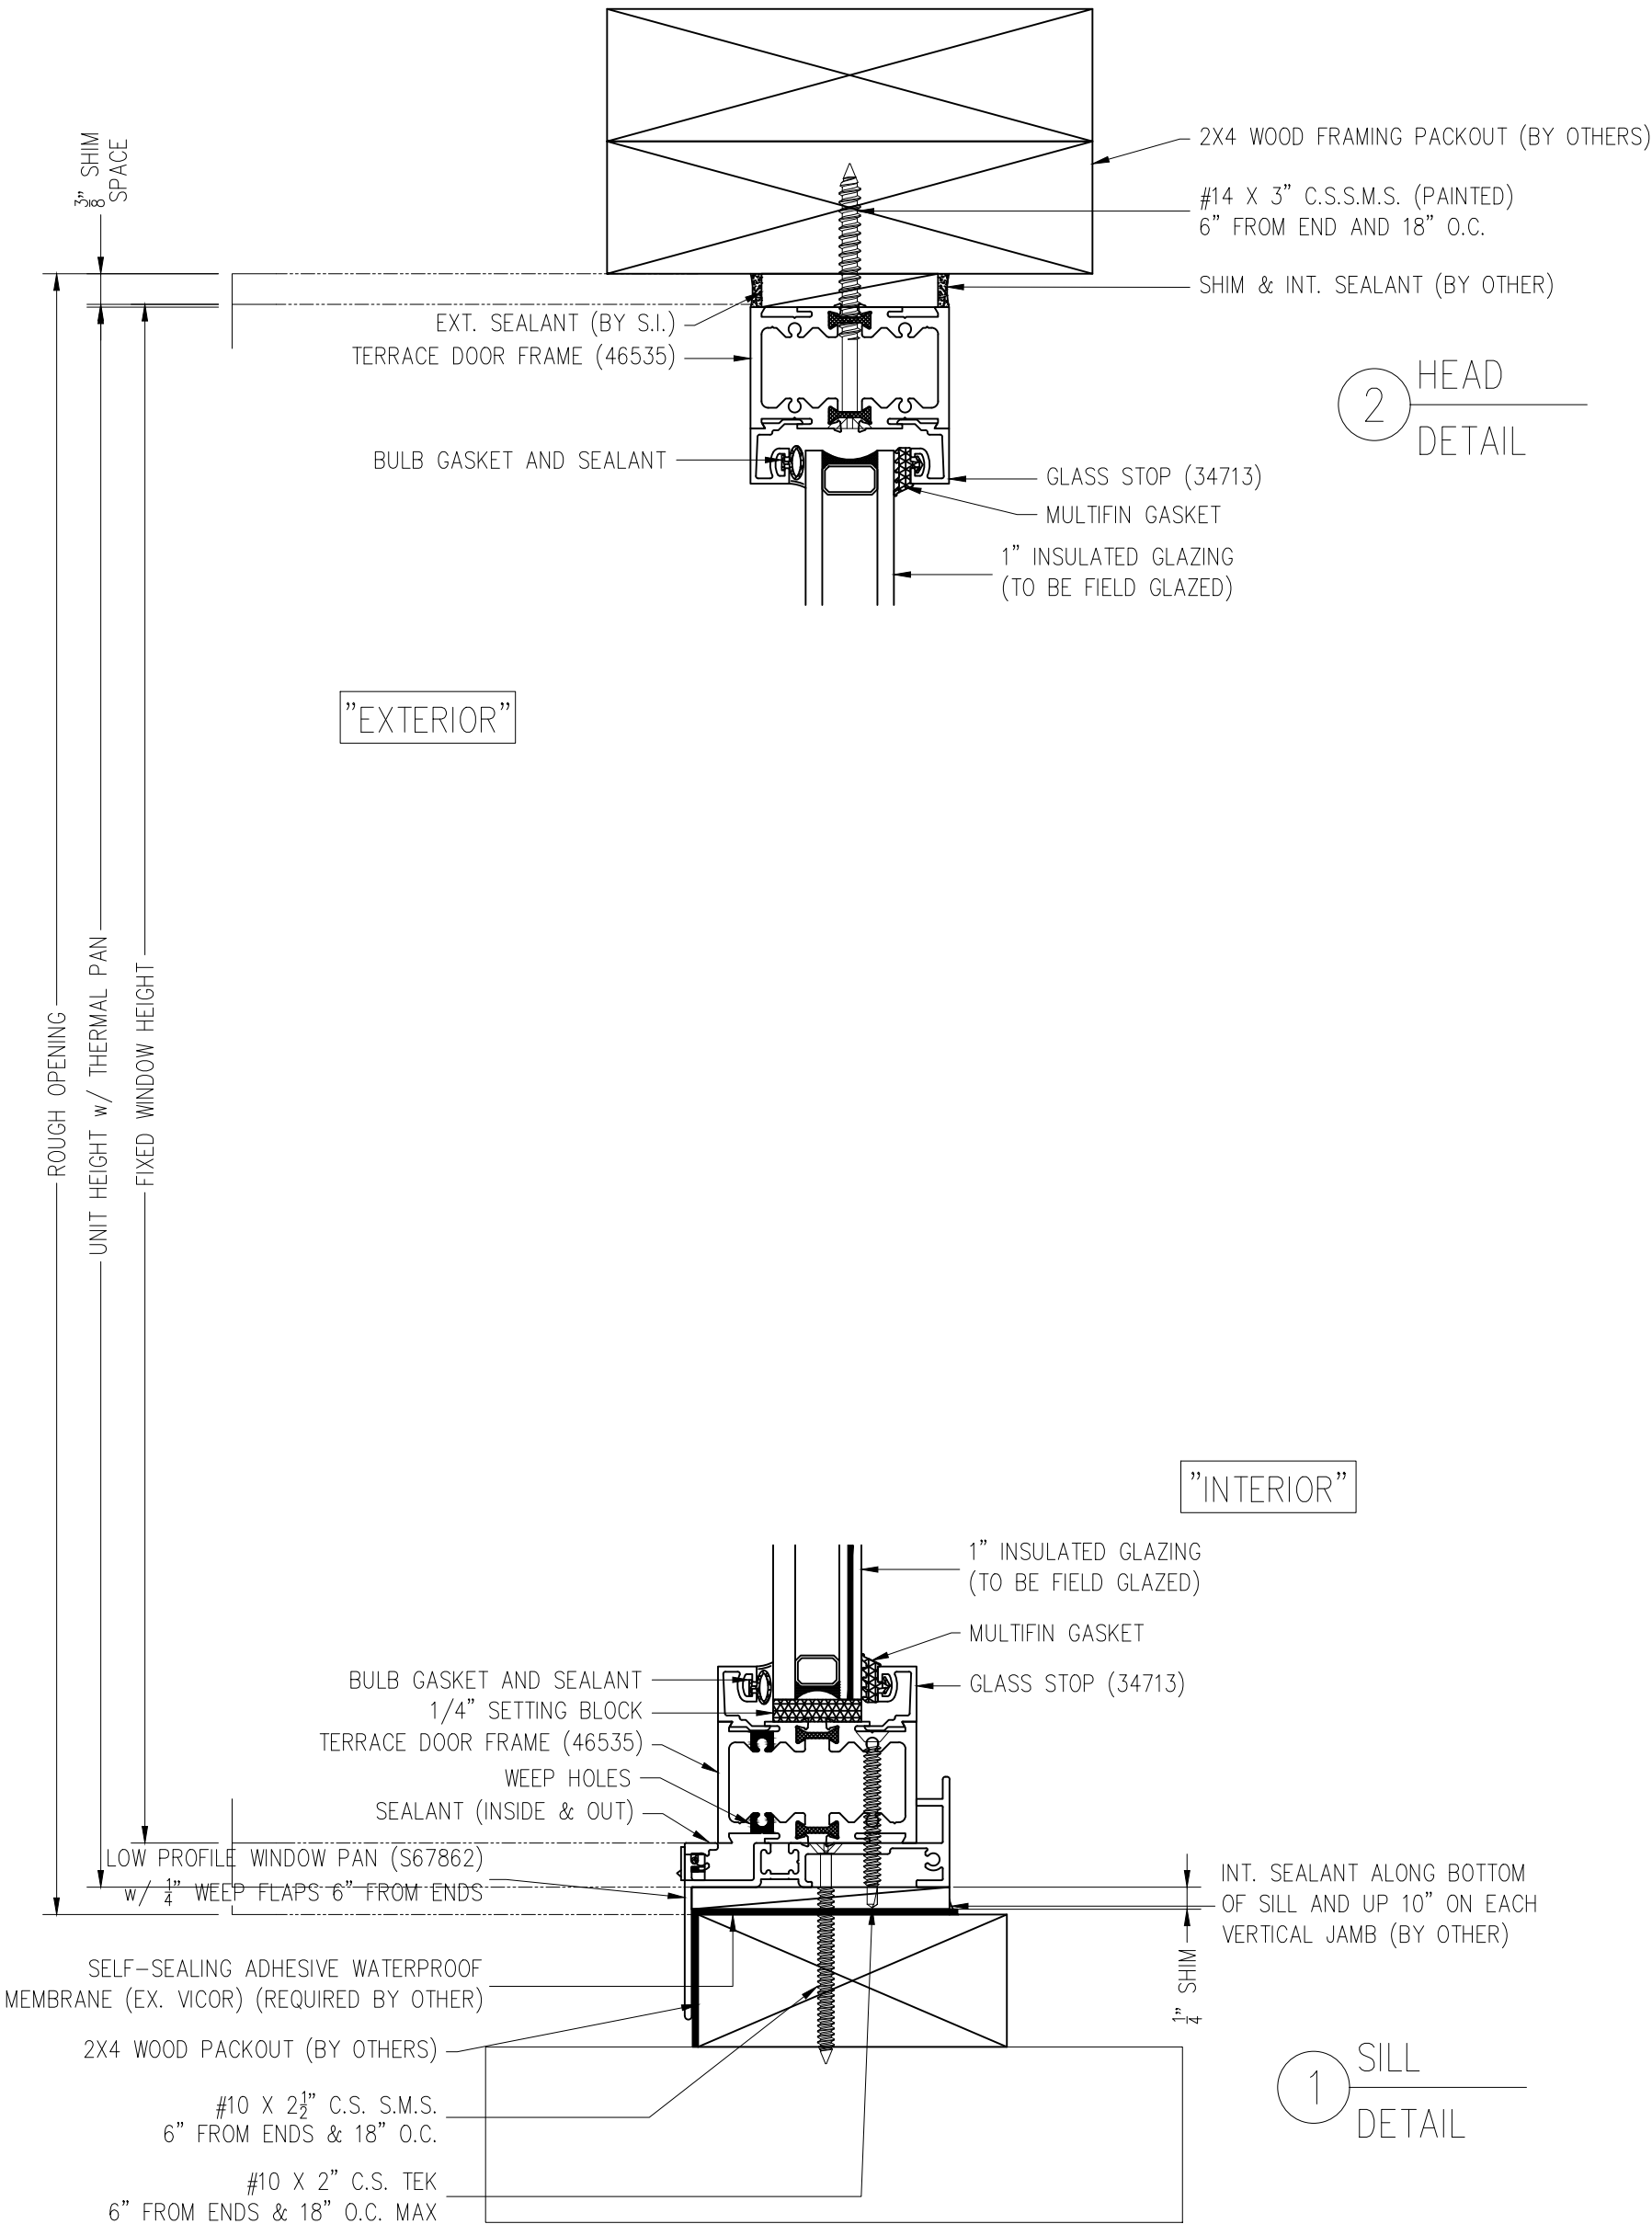

STANDARD DETAIL

** UNITS – "A & B" **

4 OF -	PAGE No.:	XXXXX	QUOTE NO.:	JOB NO.:	XX-XX-XX	DRAWING SCALE:	6" = 1'-0"	ALL DRAWINGS ARE VIEWED FROM THE EXTERIOR LOOKING IN.	DRAWN BY: DRAFTERS NAME	PROJECT MANAGER: --	-- CITY, STATE, ZIP	JOB NAME	<div><div>SOLAR INNOVATIONS® WINDOWS & DOORS</div><div><div></div><div></div><div></div></div></div>			

JOB NAME

CITY, STATE, ZIP

				XXX	BY
				XX-XX-XX	DATE
				-	#

DRAWN BY:
DRAFTERS NAME

PROJECT MANAGER:
..

ALL DRAWINGS ARE
VIEWED FROM THE
EXTERIOR LOOKING IN.

DRAWING SCALE:
6" = 1'-0"

JOB NO.:
XX-XX-XX

QUOTE NO.:
XXXXX



PAGE No.:

5 OF -

3 JAMB
DETAIL

4 JAMB
DETAIL

"INTERIOR"

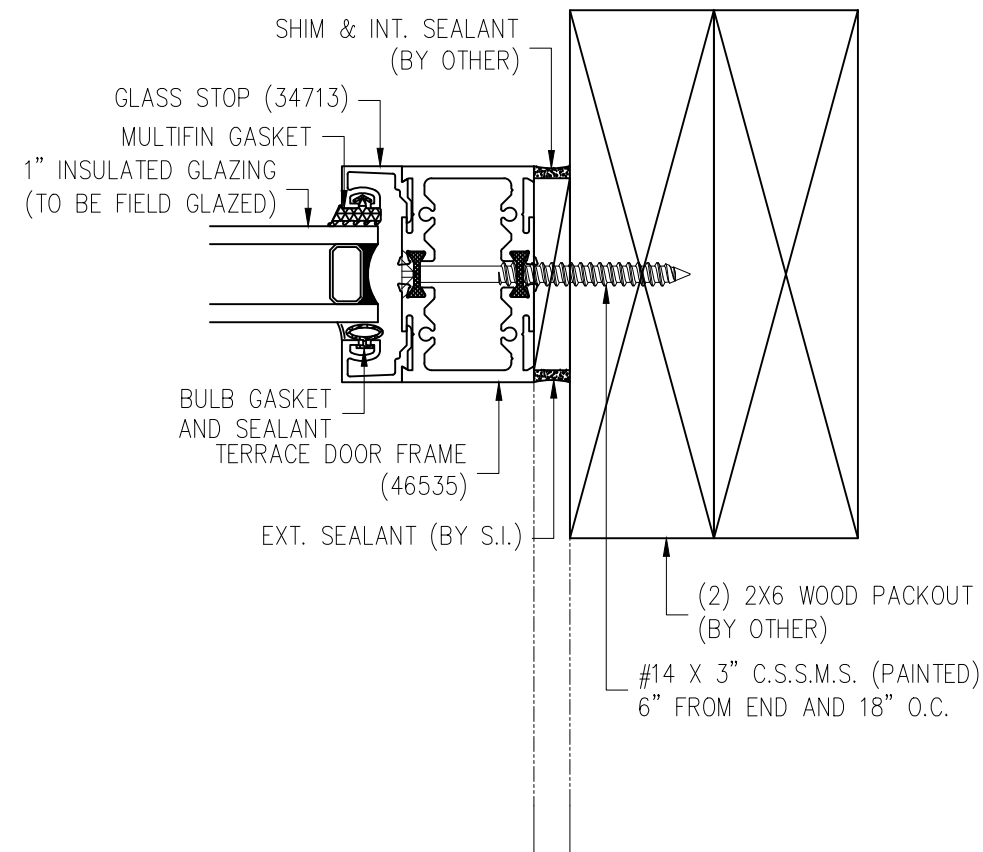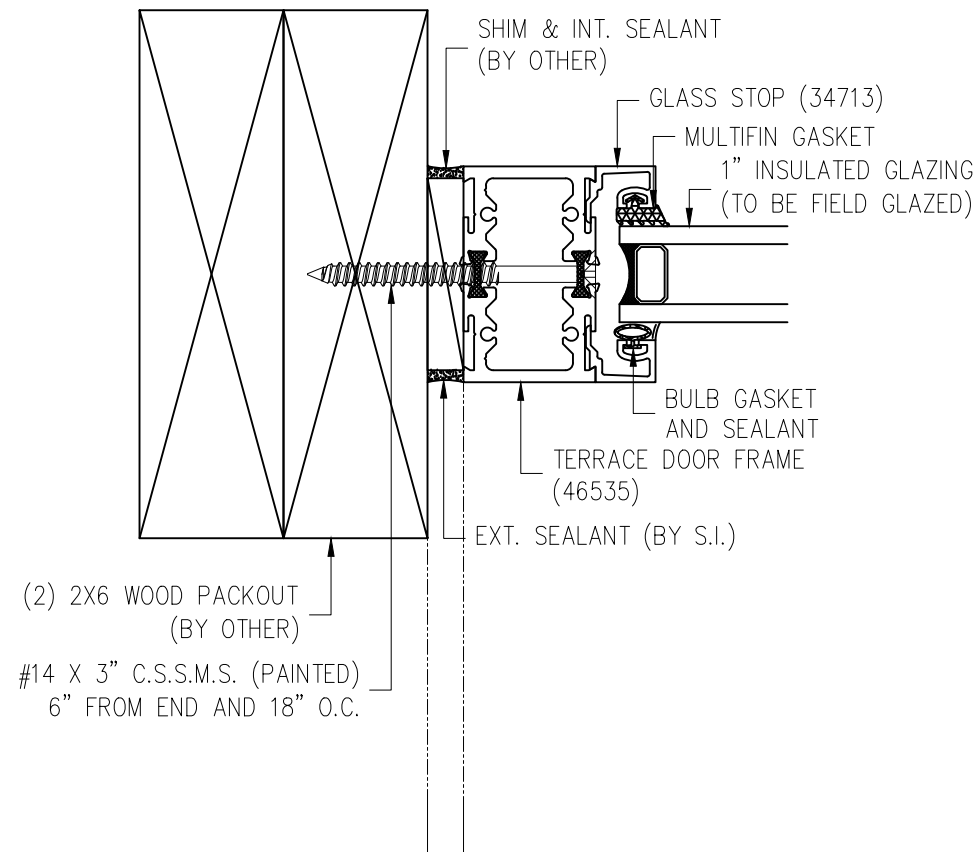

"EXTERIOR"



** UNIT — "A" **

STANDARD DETAIL

DRAWINGS MATCH PE STAMPED DRAWINGS



N

STA

[illegible]

DRAWN BY:
DRAFTERS NAME

ALL DRAWINGS ARE
VIEWED FROM THE
EXTERIOR LOOKING IN.


DRAWING SCALE:
3/4" = 1'-0"

JOB NO.:
XX-XX-XX

QUOTE NO.:
XXXXX

PAGE No.:


6 OF -

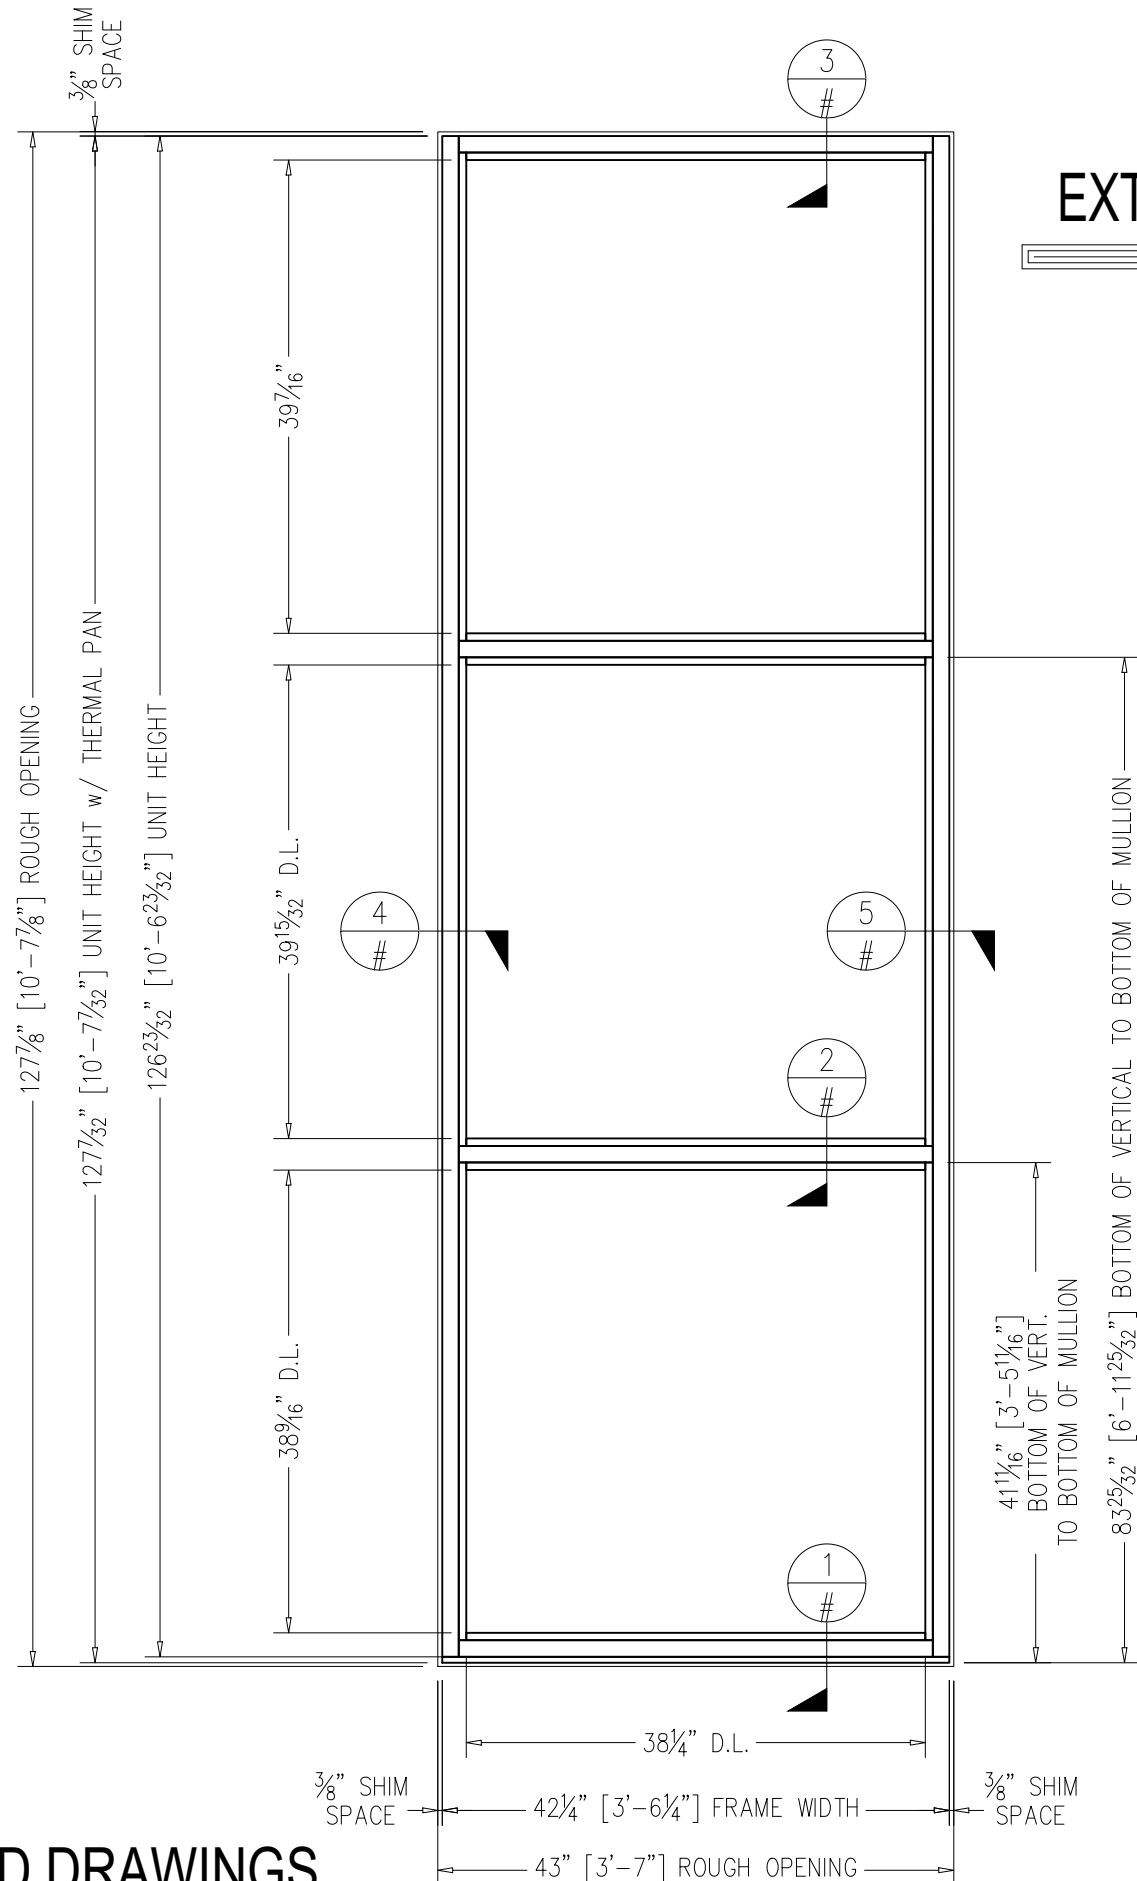

EXTERIOR ELEVATION UNIT A

SCALE: 3/4" = 1'-0"

DRAWINGS MATCH PE STAMPED DRAWINGS

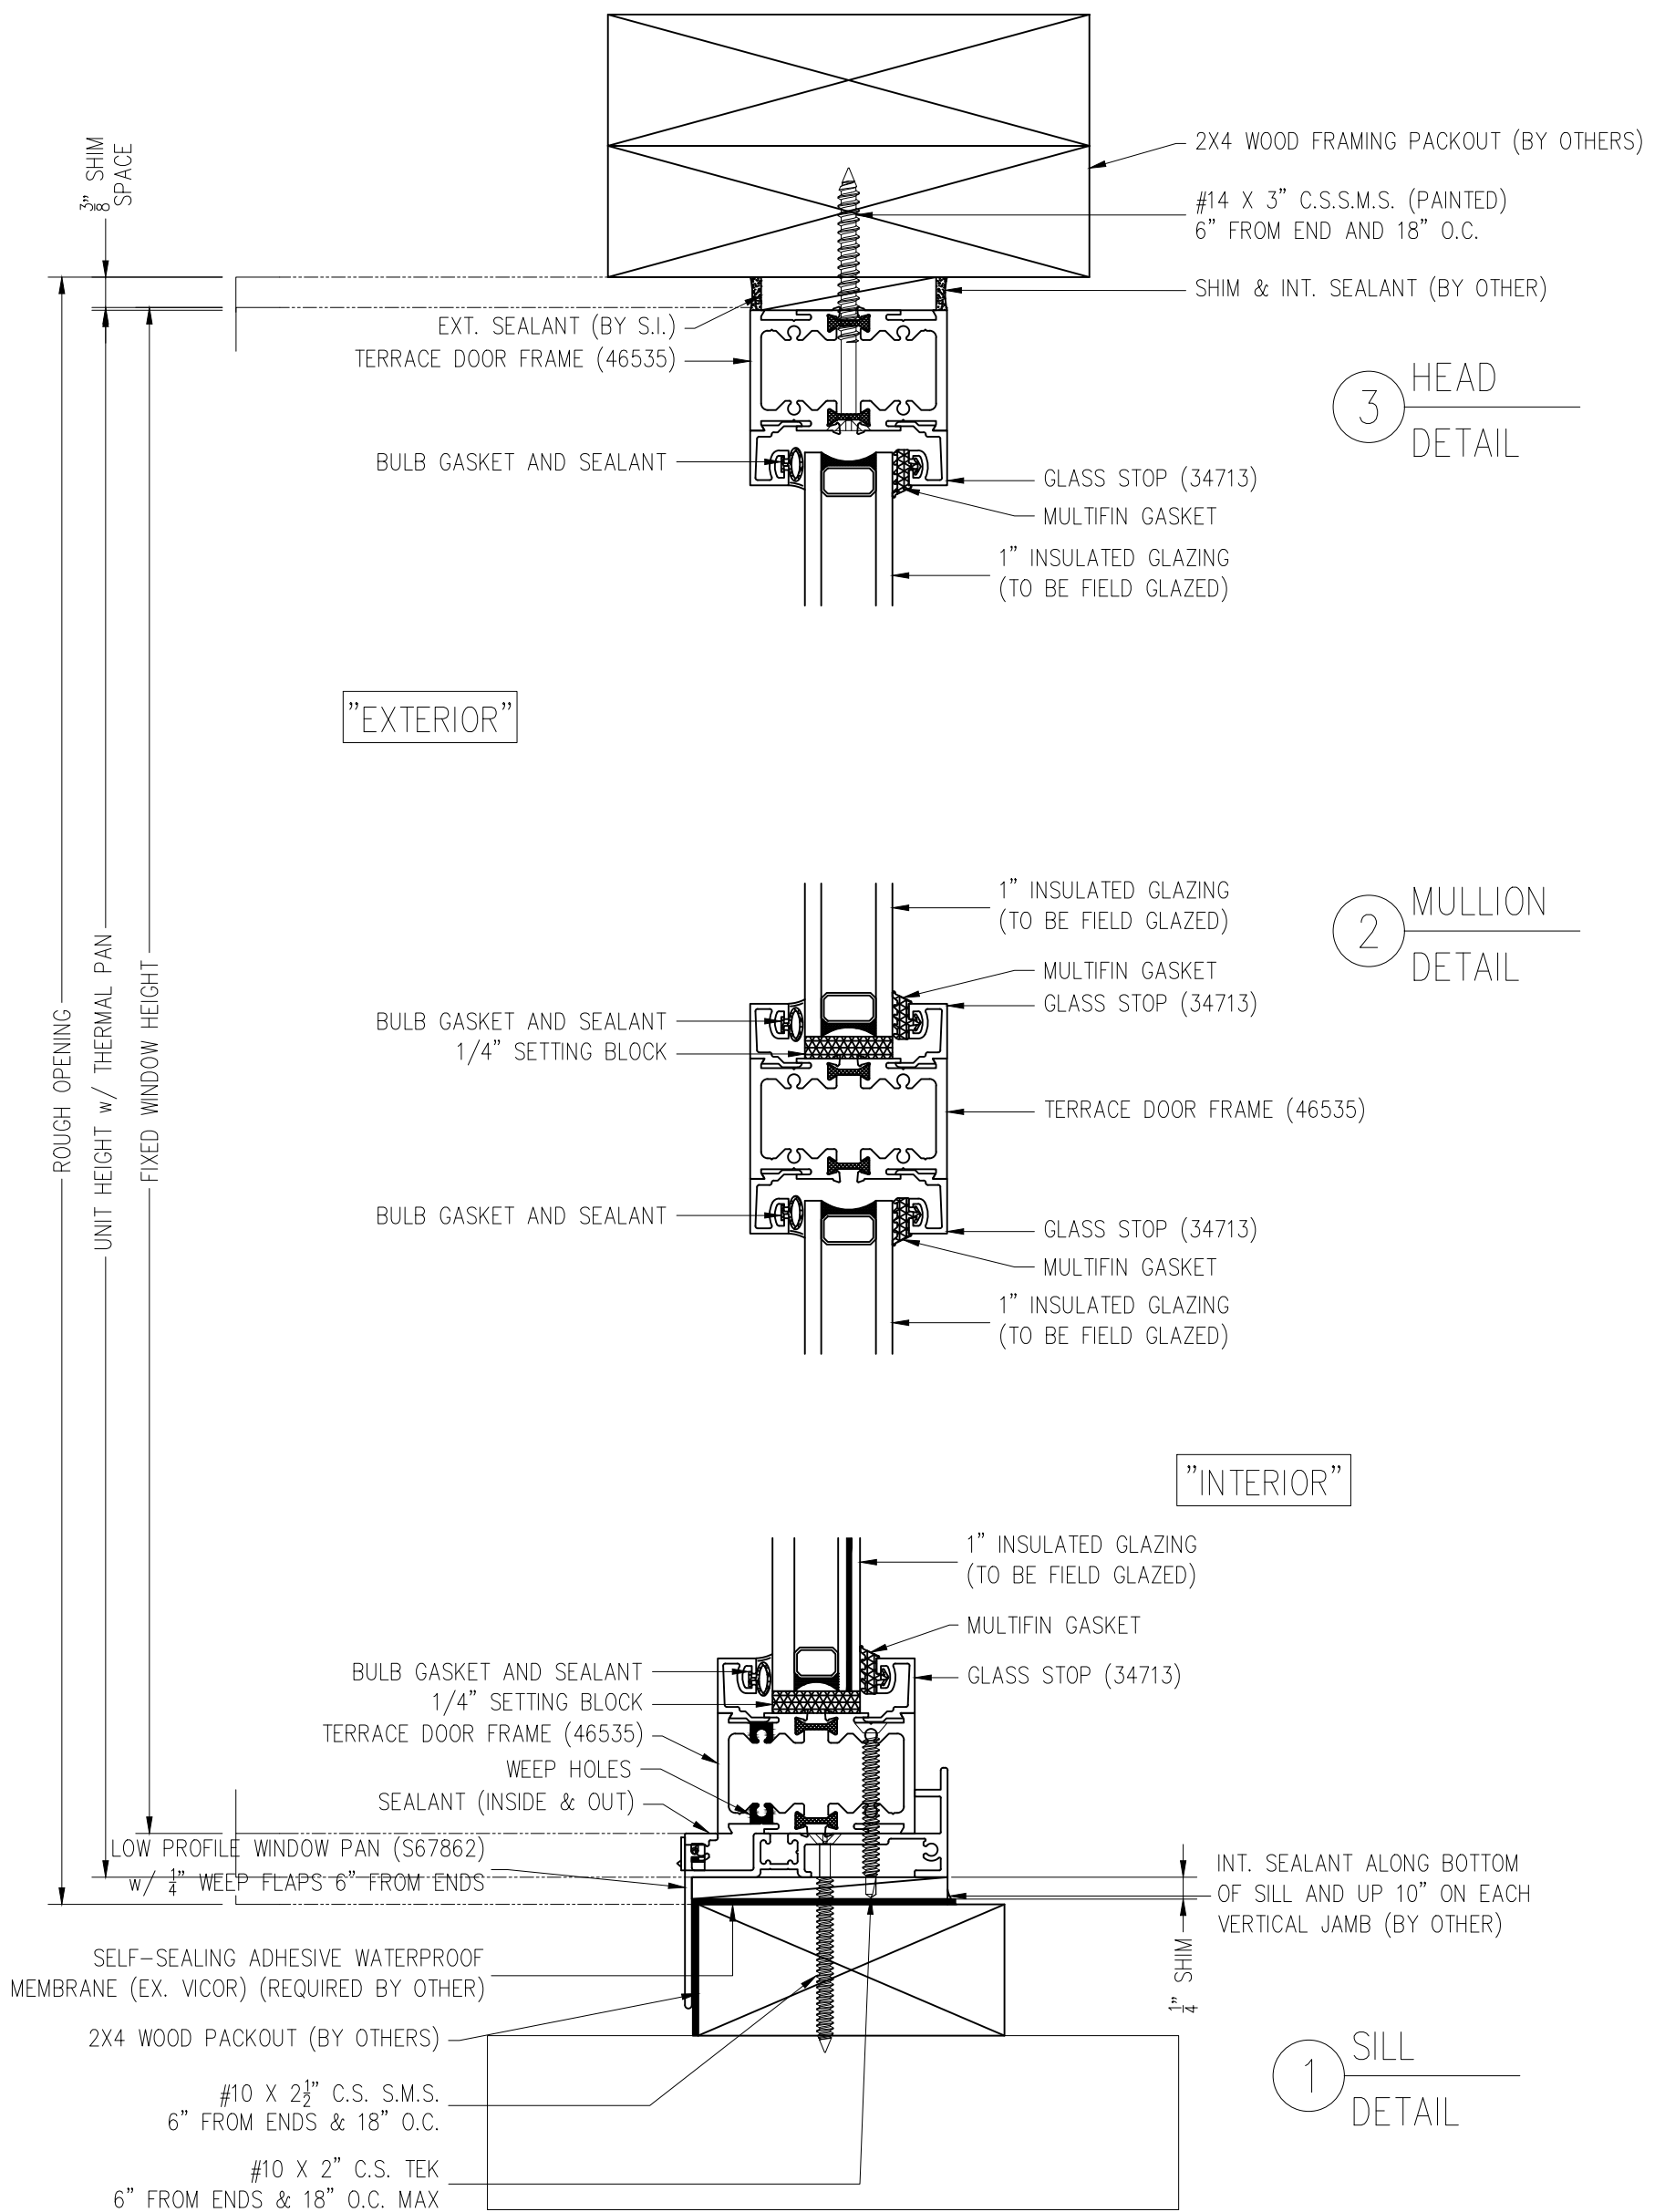

```
** UNIT - "A" **
```

STANDARD DETAIL

[illegible]

JOB NAME

CITY, STATE, ZIP

--

				XXX	BY
				XX-XX-XX	DATE
				-	#

DRAWN BY:
DRAFTERS NAME

PROJECT MANAGER:
..

ALL DRAWINGS ARE
VIEWED FROM THE
EXTERIOR LOOKING IN.

DRAWING SCALE:
6" = 1'-0"

JOB NO.:
XX-XX-XX

QUOTE NO.:
XXXXX


PAGE No.:

8 OF -


4 JAMB
DETAIL

"INTERIOR"

5 JAMB
DETAIL

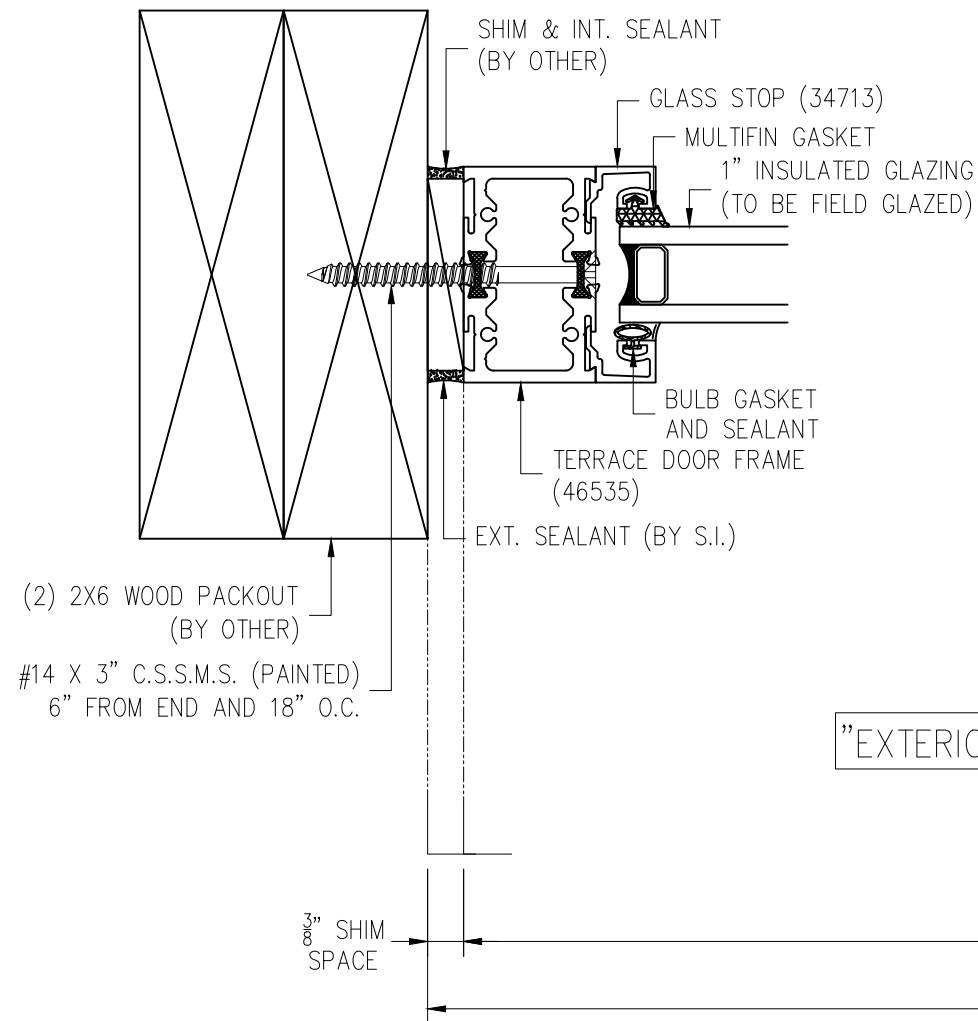

"EXTERIOR"

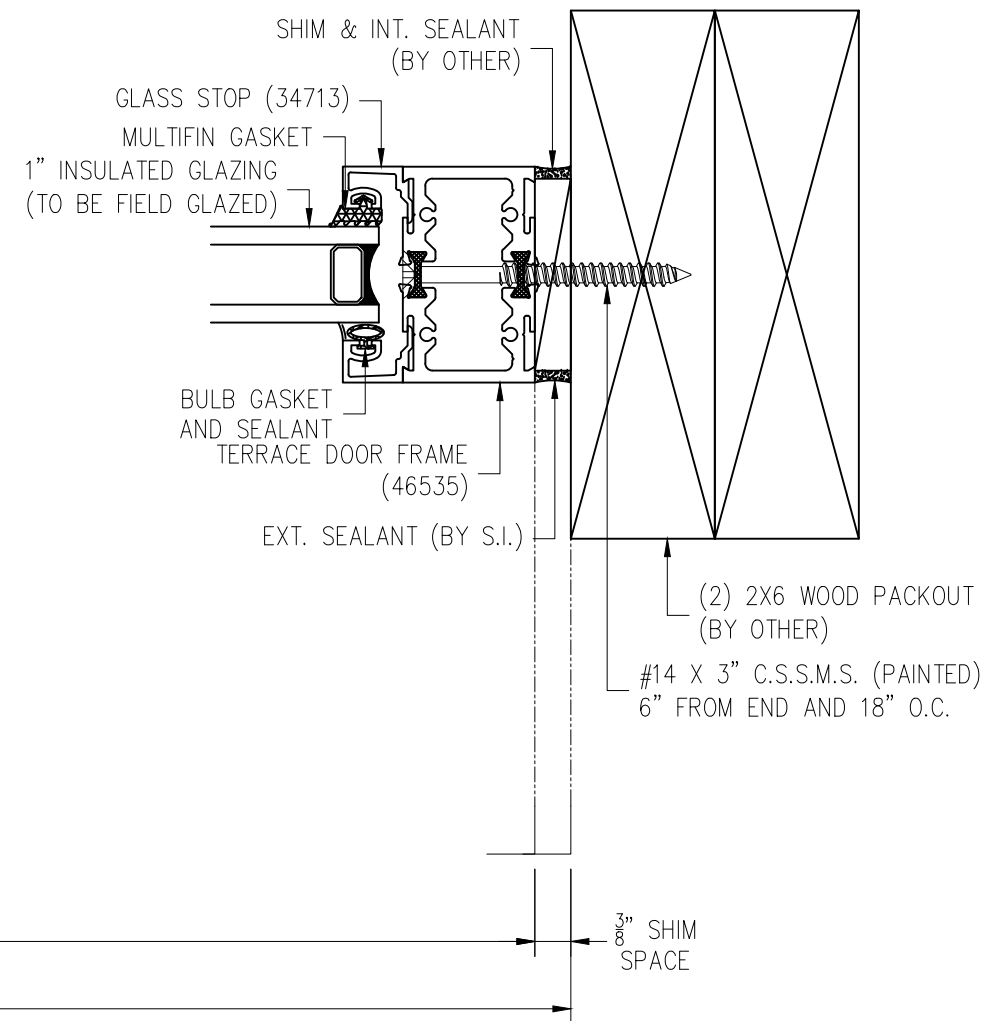



** UNIT - "A" **

STANDARD DETAIL

DRAWINGS MATCH PE STAMPED DRAWINGS

EXTERIOR ELEVATION UNIT X

SCALE: 3/4" = 1'-0"

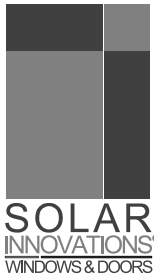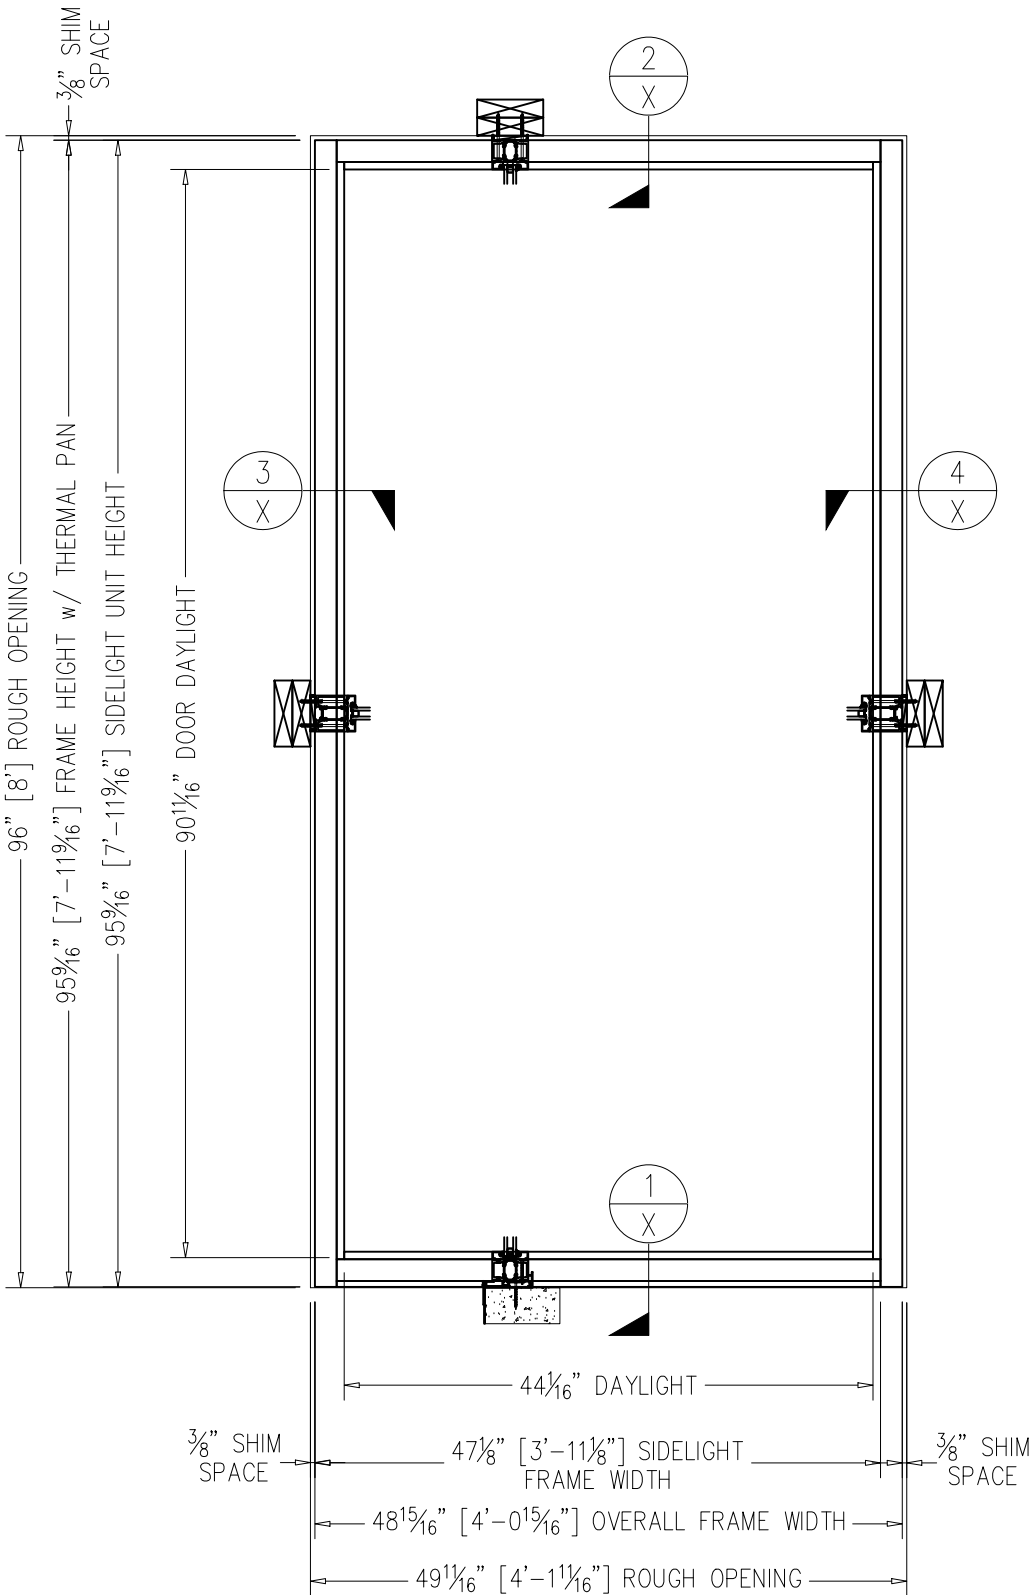

JOB NAME
--
CITY, STATE, ZIP

				XX-XX-XX	XXX
				DATE	BY
				#	

DRAWN BY:	PROJECT MANAGER:
DRAFTERS NAME	..

ALL DRAWINGS ARE VIEWED FROM THE EXTERIOR LOOKING IN.


DRAWING SCALE:
3/4" = 1'-0"

JOB NO.:
XX-XX-XX

QUOTE NO.:
XXXXX


PAGE No.:

2 HEAD DETAIL
SIDELIGHT

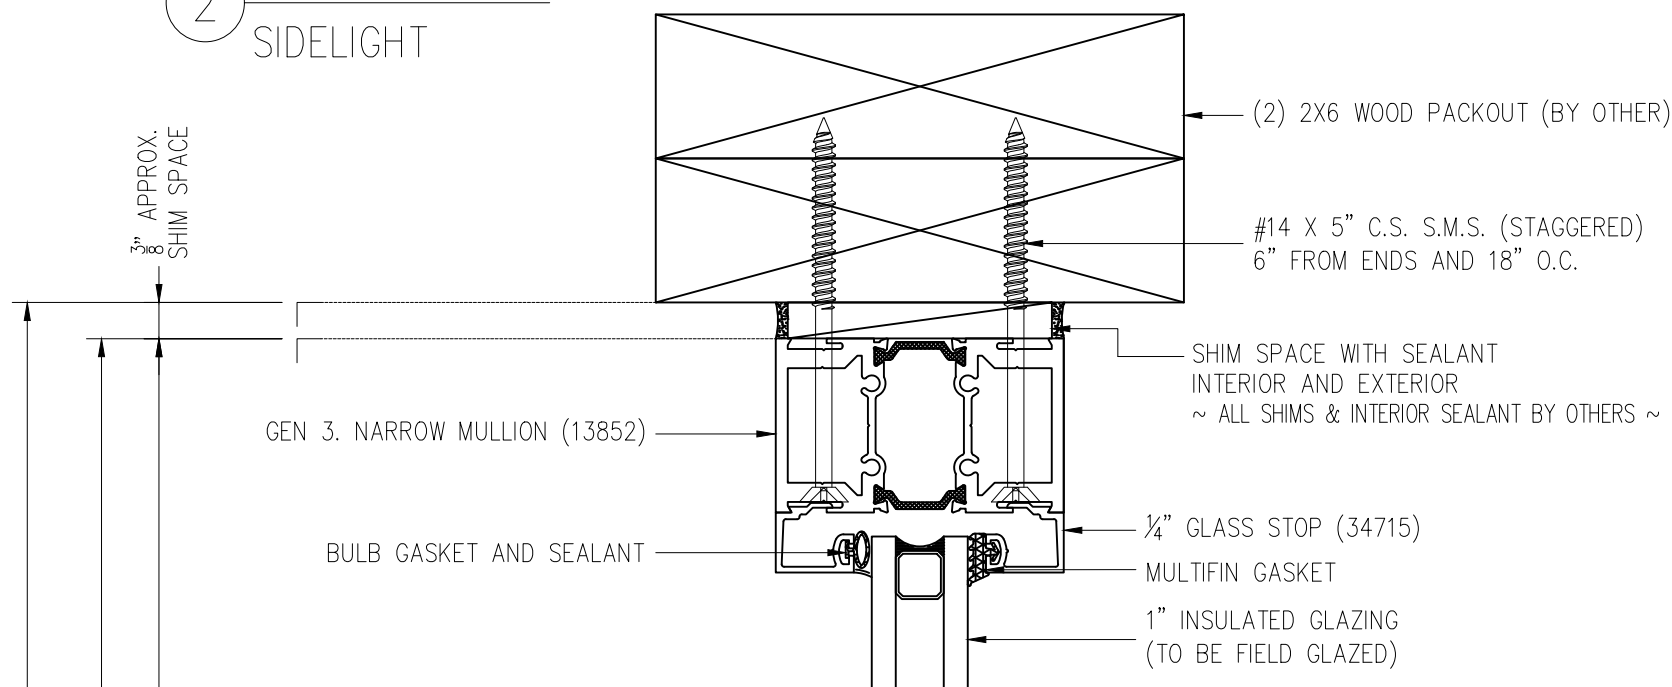

"EXTERIOR"


"INTERIOR"

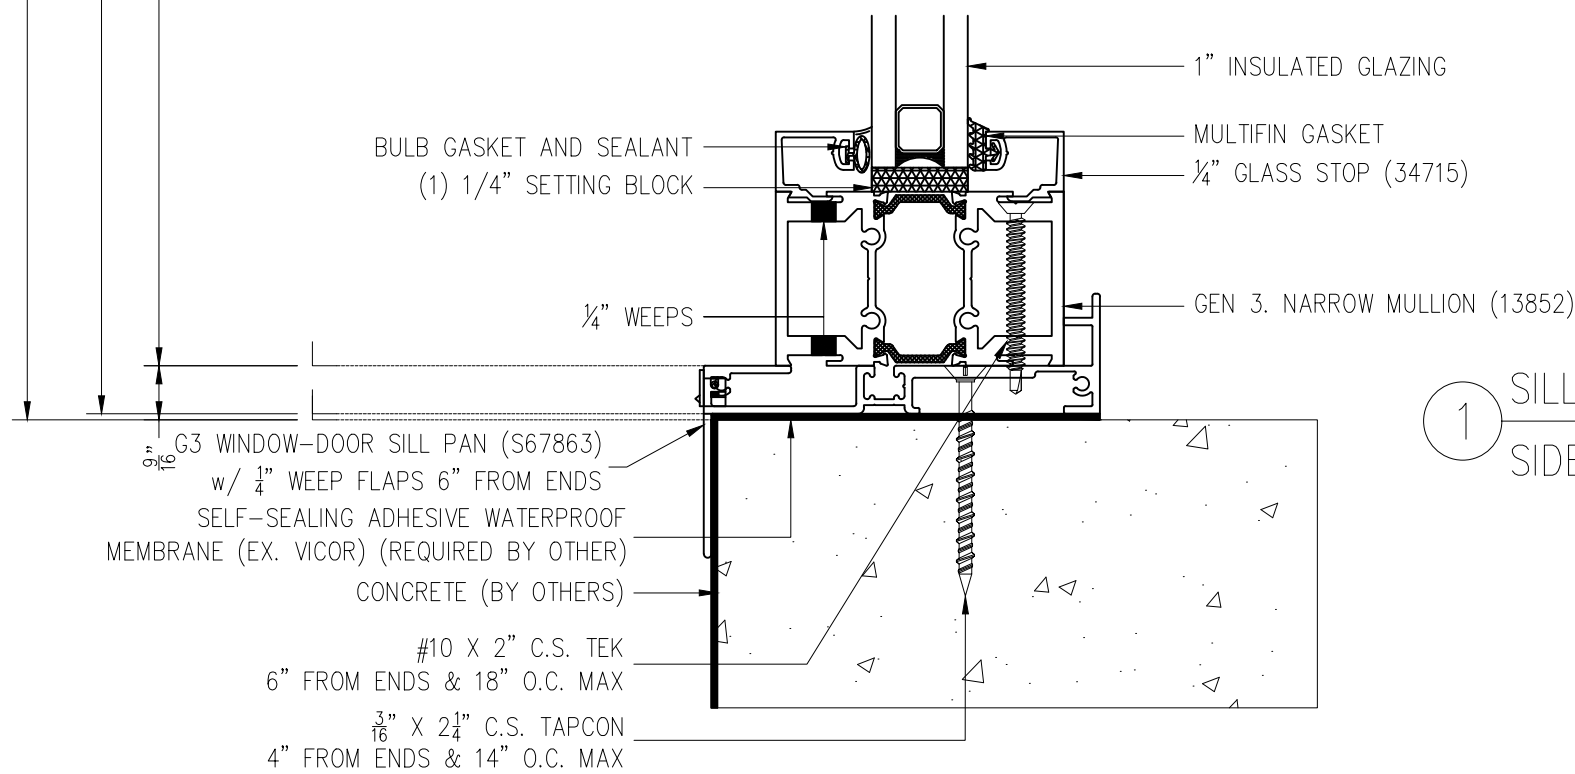

1 SILL DETAIL
SIDELIGHT

```
** UNIT - "# " **
```

STANDARD DETAIL

	JOB NAME -- CITY, STATE, ZIP		DRAWN BY: DRAFTERS NAME PROJECT MANAGER: --	ALL DRAWINGS ARE VIEWED FROM THE EXTERIOR LOOKING IN.	DRAWING SCALE: 6" = 1'-0"	JOB NO.: XX-XX-XX QUOTE NO.: XXXXX	PAGE NO.: 10 OF -
			XXX BY	XX-XX-XX DATE			

JOB NAME

— CITY, STATE, ZIP

				XXX	BY
				XX-XX-XX	DATE
				-	#

DRAWN BY:
DRAFTERS NAME

PROJECT MANAGER:
..

ALL DRAWINGS ARE
VIEWED FROM THE
EXTERIOR LOOKING IN.

DRAWING SCALE:
6" = 1'-0"

JOB NO.:
XX-XX-XX


QUOTE NO.:
XXXXXX

PAGE No.:

11 OF -


3 JAMB DETAIL
TRANSOM

"INTERIOR"

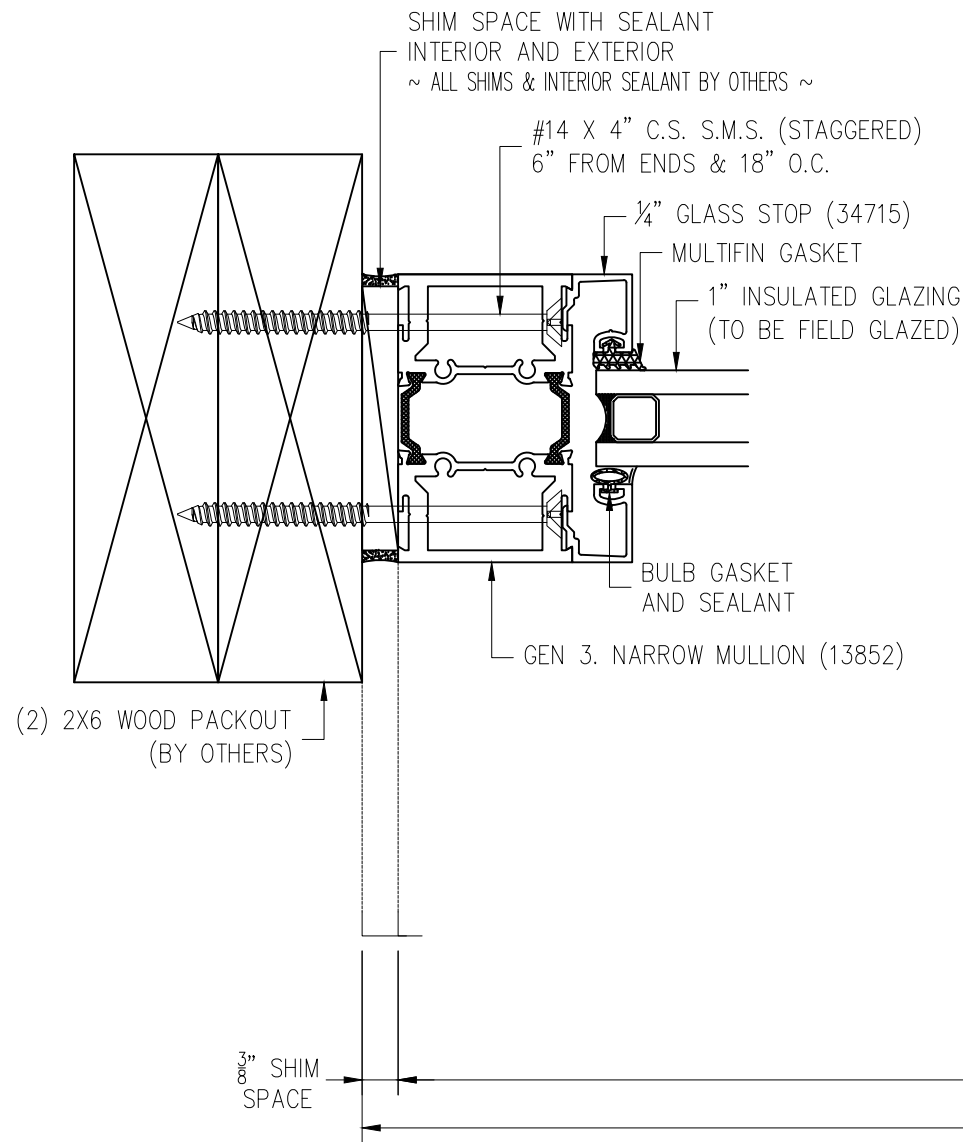

"EXTERIOR"

4 JAMB DETAIL
TRANSOM

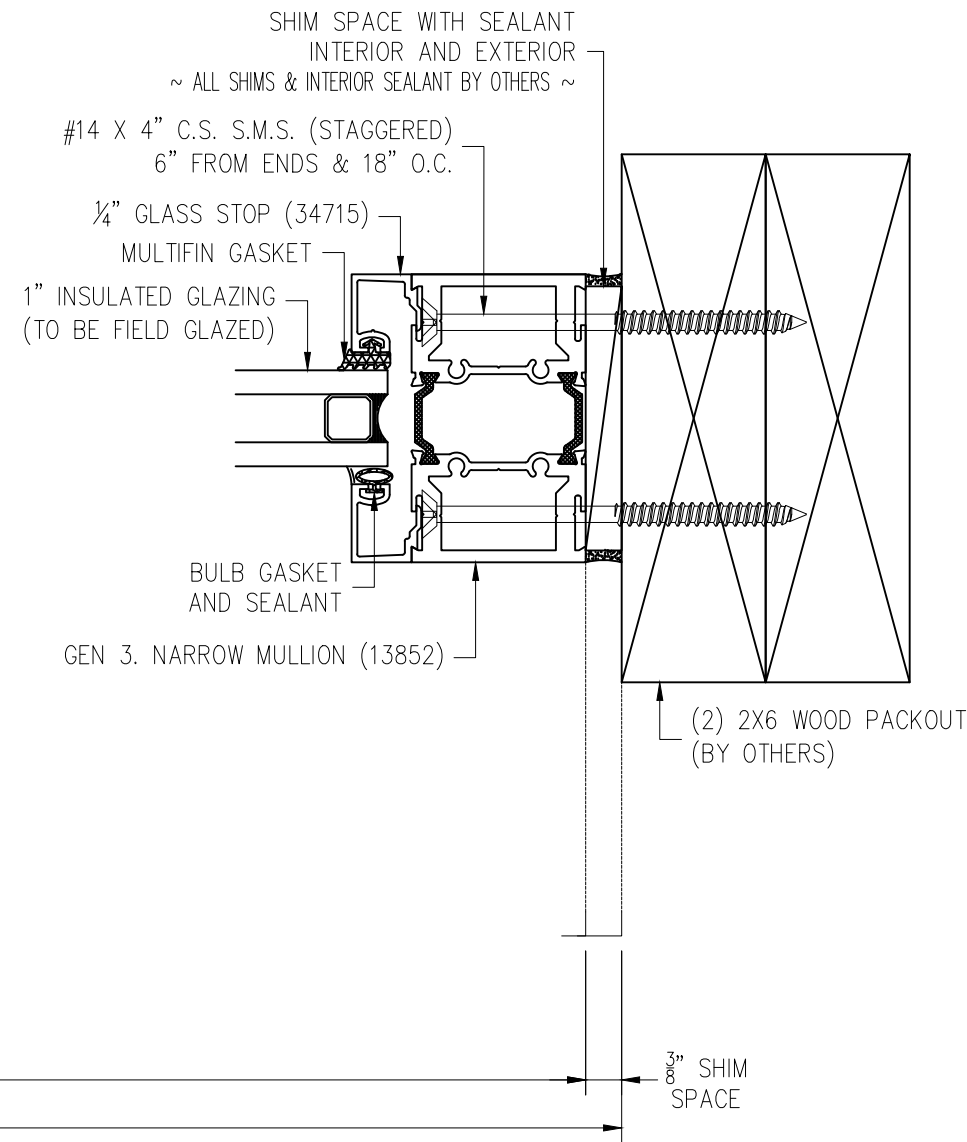

** UNIT — "X" **

STANDARD DETAIL