

					XXX	BY
					XX-XX-XX	DATE
					-	#

DRAWN BY:  
DRAFTERS NAME

PROJECT MANAGER:  
!


ALL DRAWINGS ARE  
VIEWED FROM THE  
EXTERIOR LOOKING IN.

DRAWING SCALE:  
3/4" = 1'-0"

JOB NO.:  
XX-XX-XX

QUOTE NO.:  
XXXXX

PAGE No.:

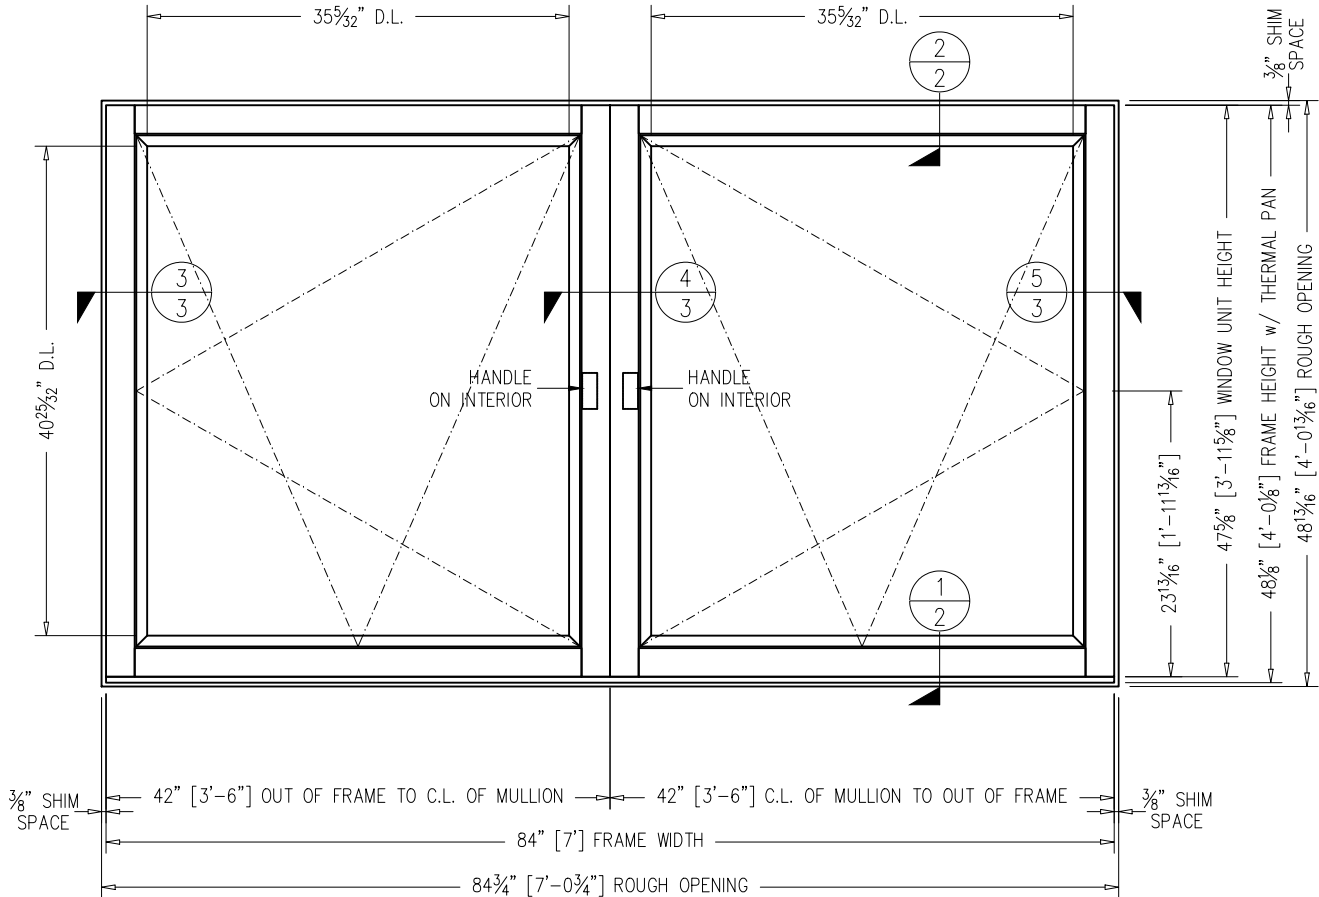

# EXTERIOR ELEVATION UNIT A


SCALE: 3/4" = 1'-0"



# 4 TILT & TURN WINDOW MULLION DETAIL

## 3 TILT & TURN WINDOW JAMB DETAIL

## 5 TILT & TURN WINDOW JAMB DETAIL

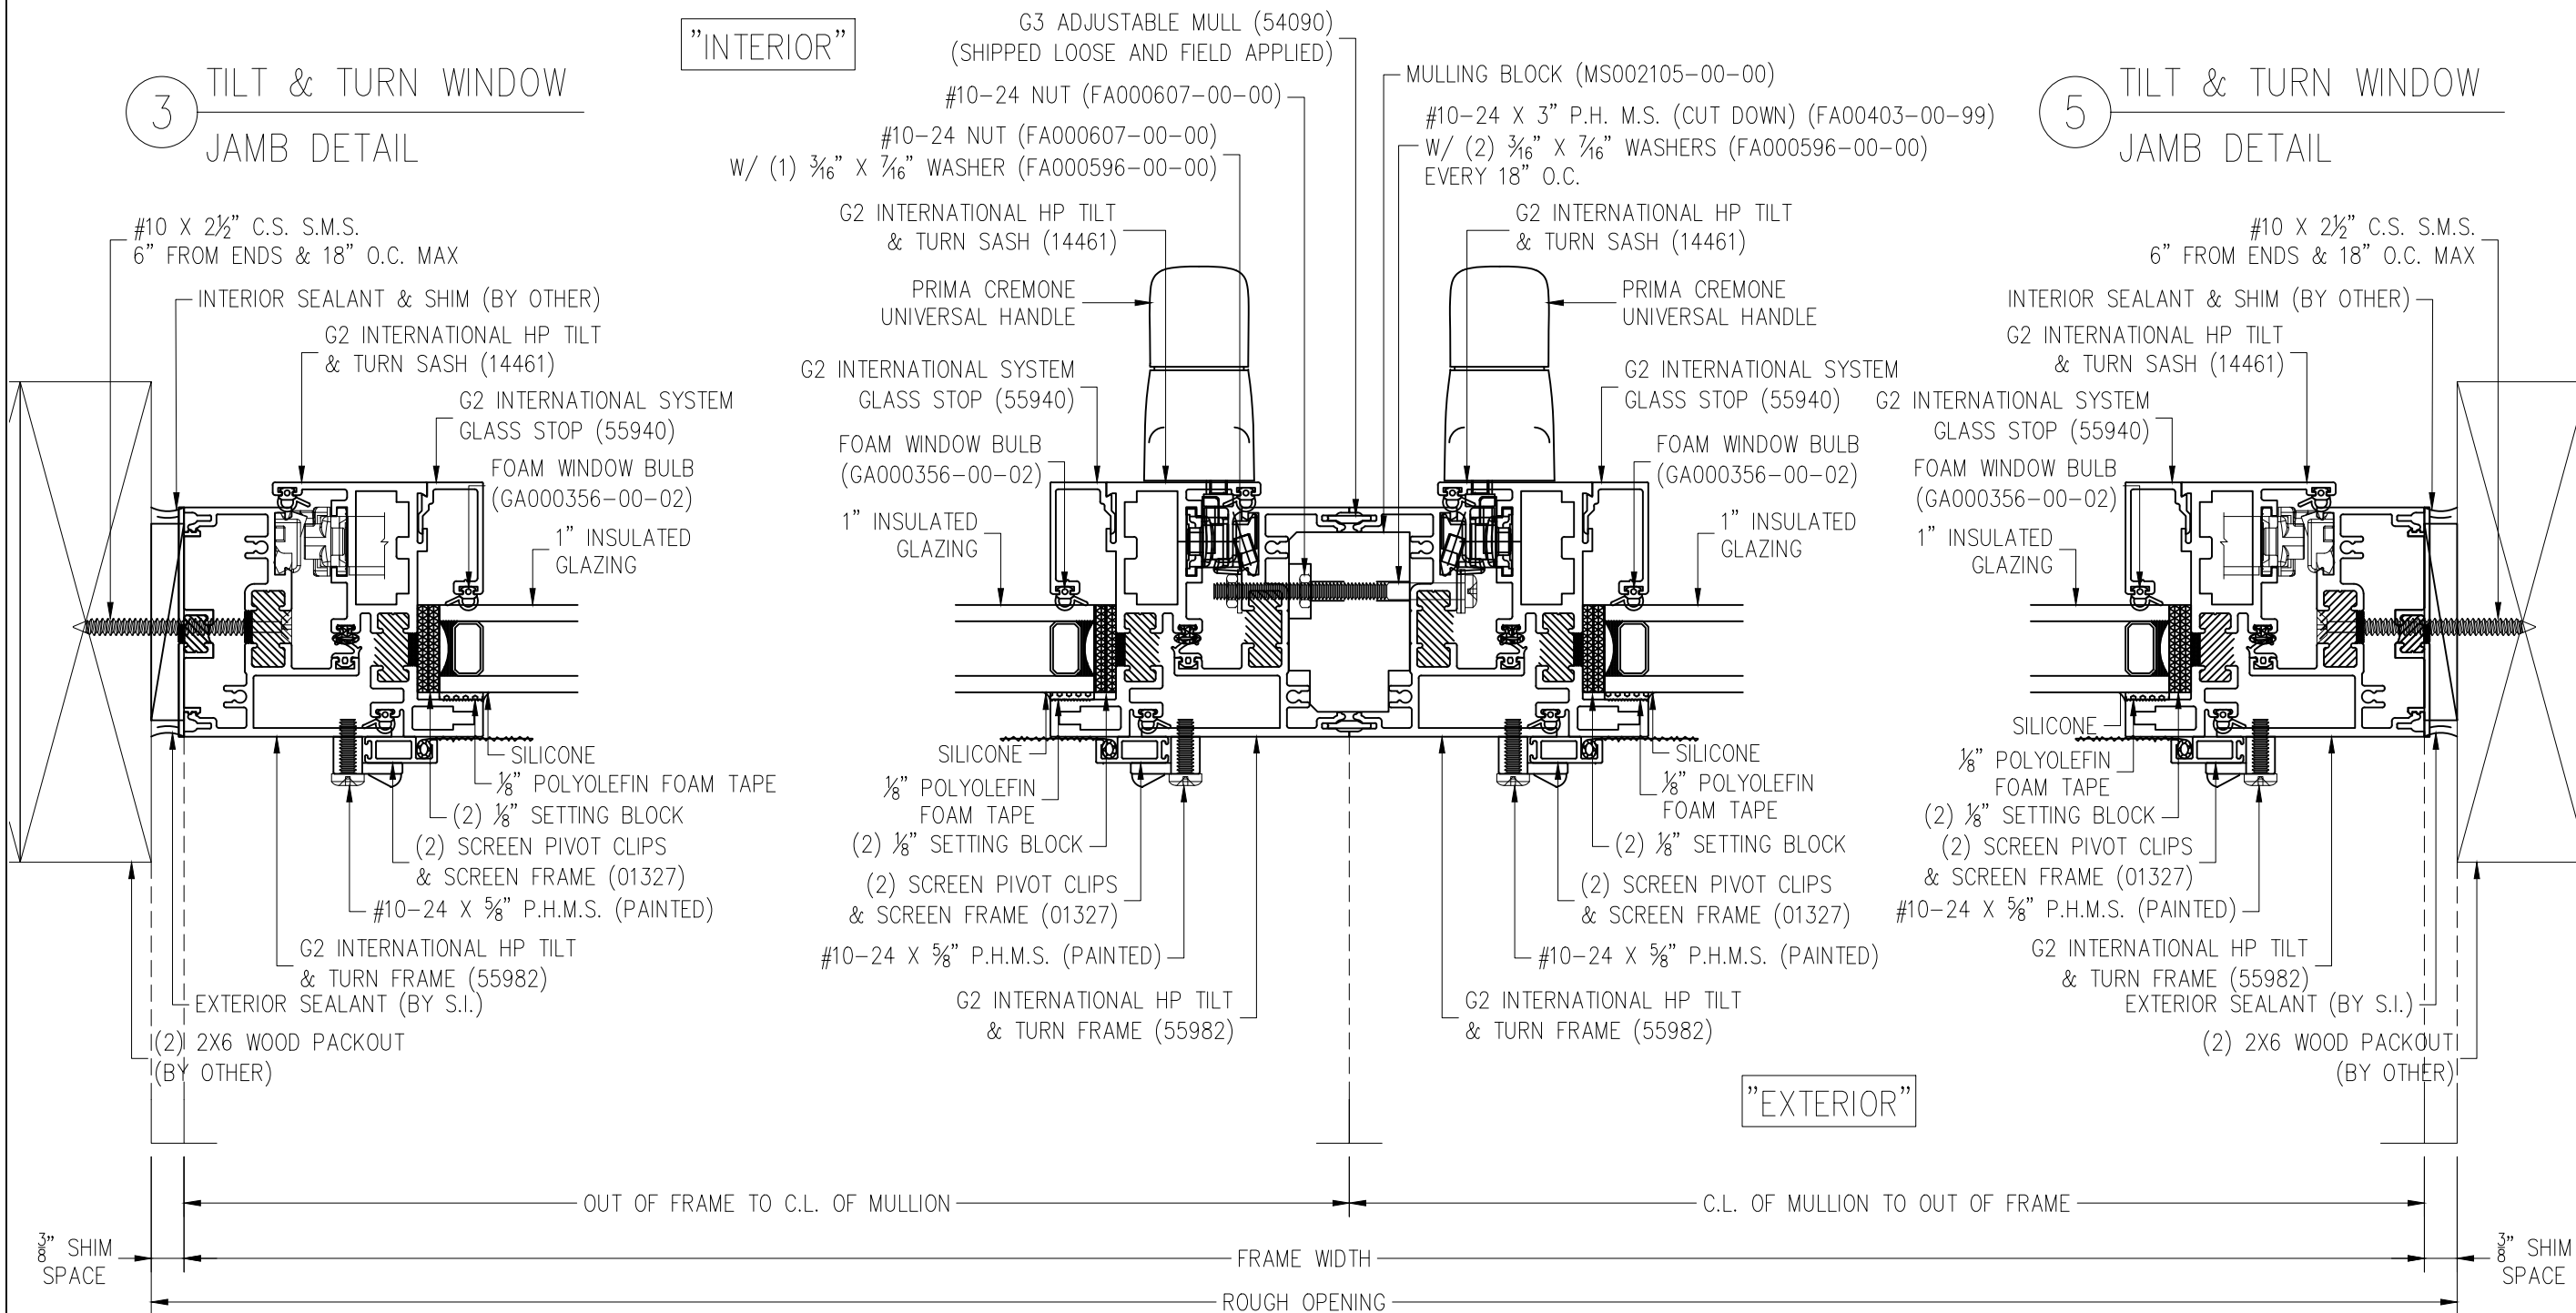

**\*\* UNIT — "A" \*\***

G2 INTERNATIONAL TILT-AND-TURN WINDOW  
IS A PATENTED PRODUCT. PLEASE SEE SHIP.CO  
FOR PATENT INFORMATION.

...  
CITY, STATE, ZIP

XXX	BY
XX-XX-XX	DATE
-	#

DRAWN BY:  
DRAFTERS NAME

PROJECT MANAGER:  
!

ALL DRAWINGS ARE  
VIEWED FROM THE  
EXTERIOR LOOKING IN.

DRAWING SCALE:  
6" = 1'-0"

JOB NO.:  
XX-XX-XX

QUOTE NO.:  
XXXXX

PAGE No.:

**3** OF -