


EXTERIOR ELEVATION

NOT TO SCALE

~ SOLAR INNOVATIONS' TERRACE DOOR ~

"INTERIOR"

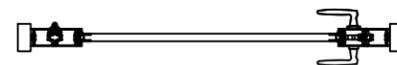

"EXTERIOR"

PLAN VIEW

NOT TO SCALE

UNIT INFORMATION

FRAMING TYPE: G2 Standard Framing with Iso-bar thermal break

GLAZING SET UP: Opening for $\frac{7}{16}$ " to 1" Insulated Glazing

Zero Maintenance Extruded Aluminum Hinges with Stainless Steel Pin

Designed and Manufactured in the U.S.A.

© 2017 Solar Innovations, Inc. - All Rights Reserved. These plans are the property of Solar Innovations, Inc. Any use or reproduction of these plans, in whole or in part, without the written permission of Solar Innovations, Inc. is forbidden.




SI2250HP Impact G2 Modular Terrace Door - G2 FGW Framing, Outfold, Standard Dual Wheel Sill

ALL DRAWINGS
ARE VIEWED
FROM THE
EXTERIOR
LOOKING IN.

DRAWING
SCALE:
NOT TO SCALE

ALL DATA CONTAINED HERE IN IS CONSIDERED COMPANY CONFIDENTIAL INFORMATION AND IS SUBJECT TO OUR CONFIDENTIALITY AGREEMENT AS SET FORTH ON OUR WEBSITE AT <http://www.solarinnovations.com/contact/>

© 2017 Solar Innovations® Architectural Glazing Systems – All Rights Reserved. These plans are the property of Solar Innovations® Architectural Glazing Systems. Any use or reproduction of these plans, in whole or in part, without the written permission of Solar Innovations® Architectural Glazing Systems is forbidden.

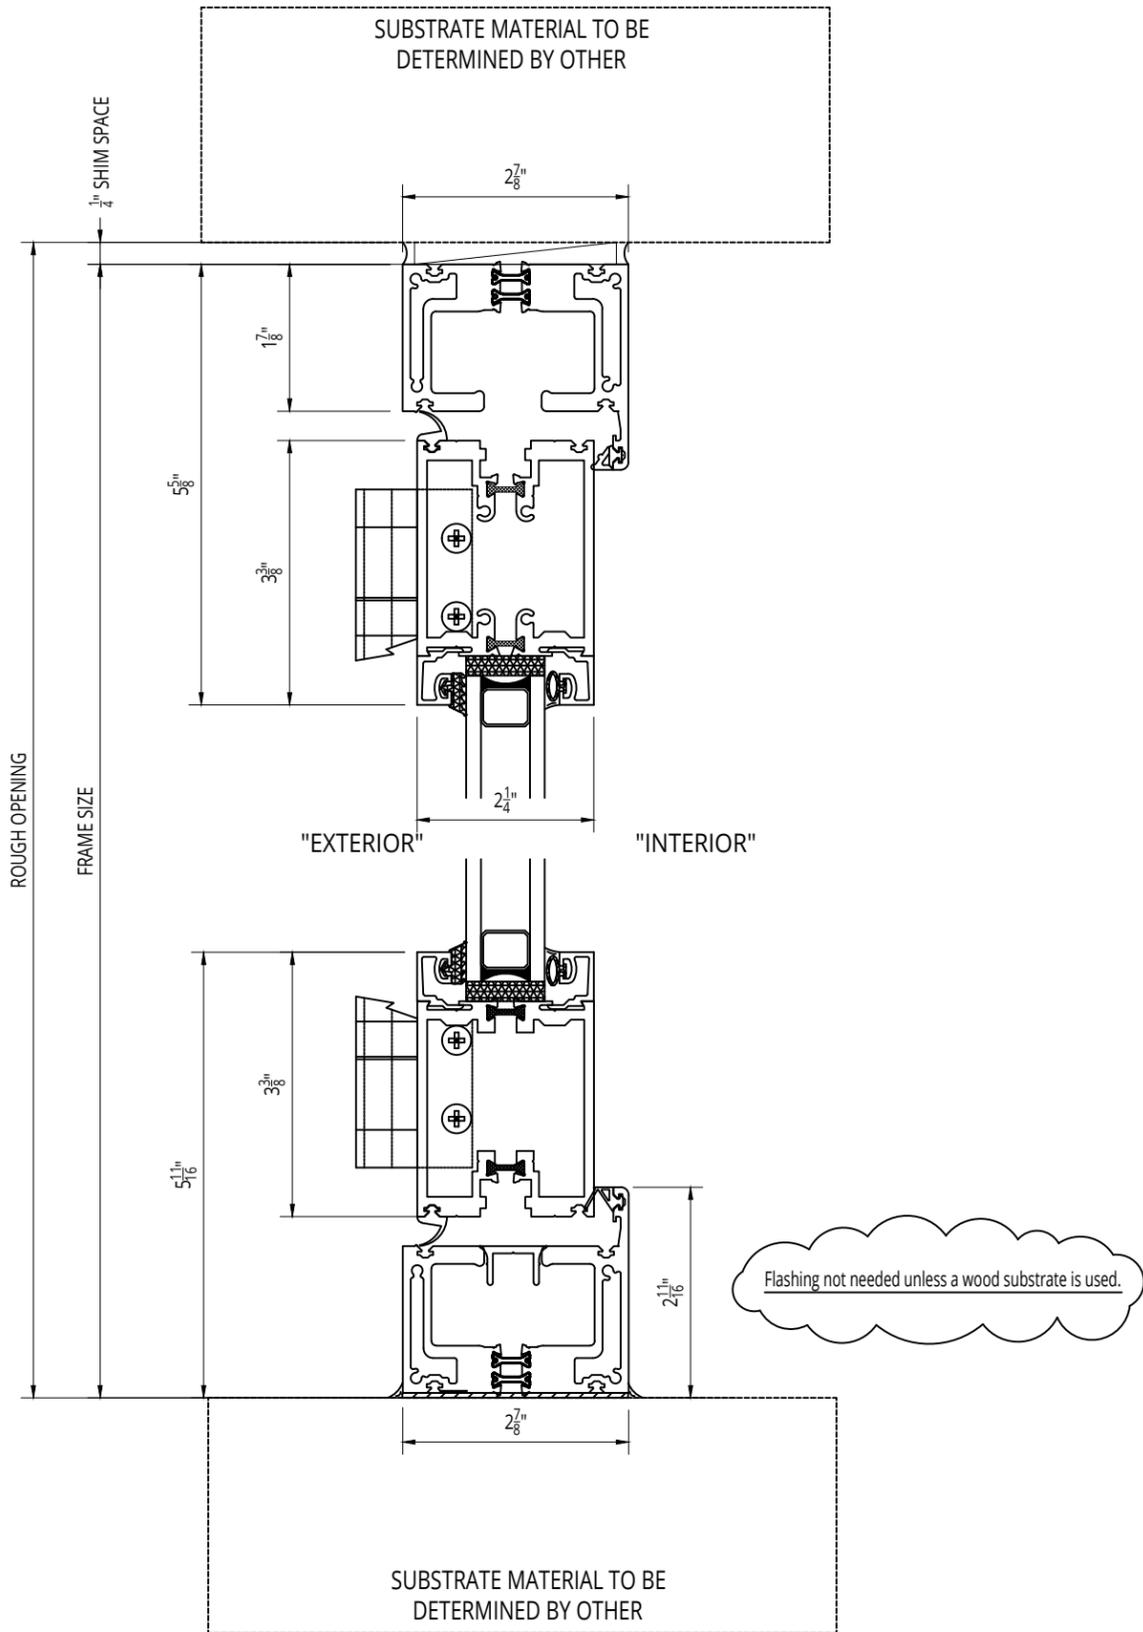

© 2017 Solar Innovations, Inc. - All Rights Reserved. These plans are the property of Solar Innovations, Inc. Any use or reproduction of these plans, in whole or in part, without the written permission of Solar Innovations, Inc. is forbidden.




SI2250HP Impact G2 Modular Terrace Door - G2 Folding Glass Wall Framing, Outfold, Standard Dual Wheel Sill - Head and Sill Section

ALL DRAWINGS ARE VIEWED FROM THE EXTERIOR LOOKING IN.

DRAWING SCALE: NOT TO SCALE

ALL DATA CONTAINED HERE IN IS CONSIDERED COMPANY CONFIDENTIAL INFORMATION AND IS SUBJECT TO OUR CONFIDENTIALITY AGREEMENT AS SET FORTH ON OUR WEBSITE AT <http://www.solarinnovations.com/contact/>

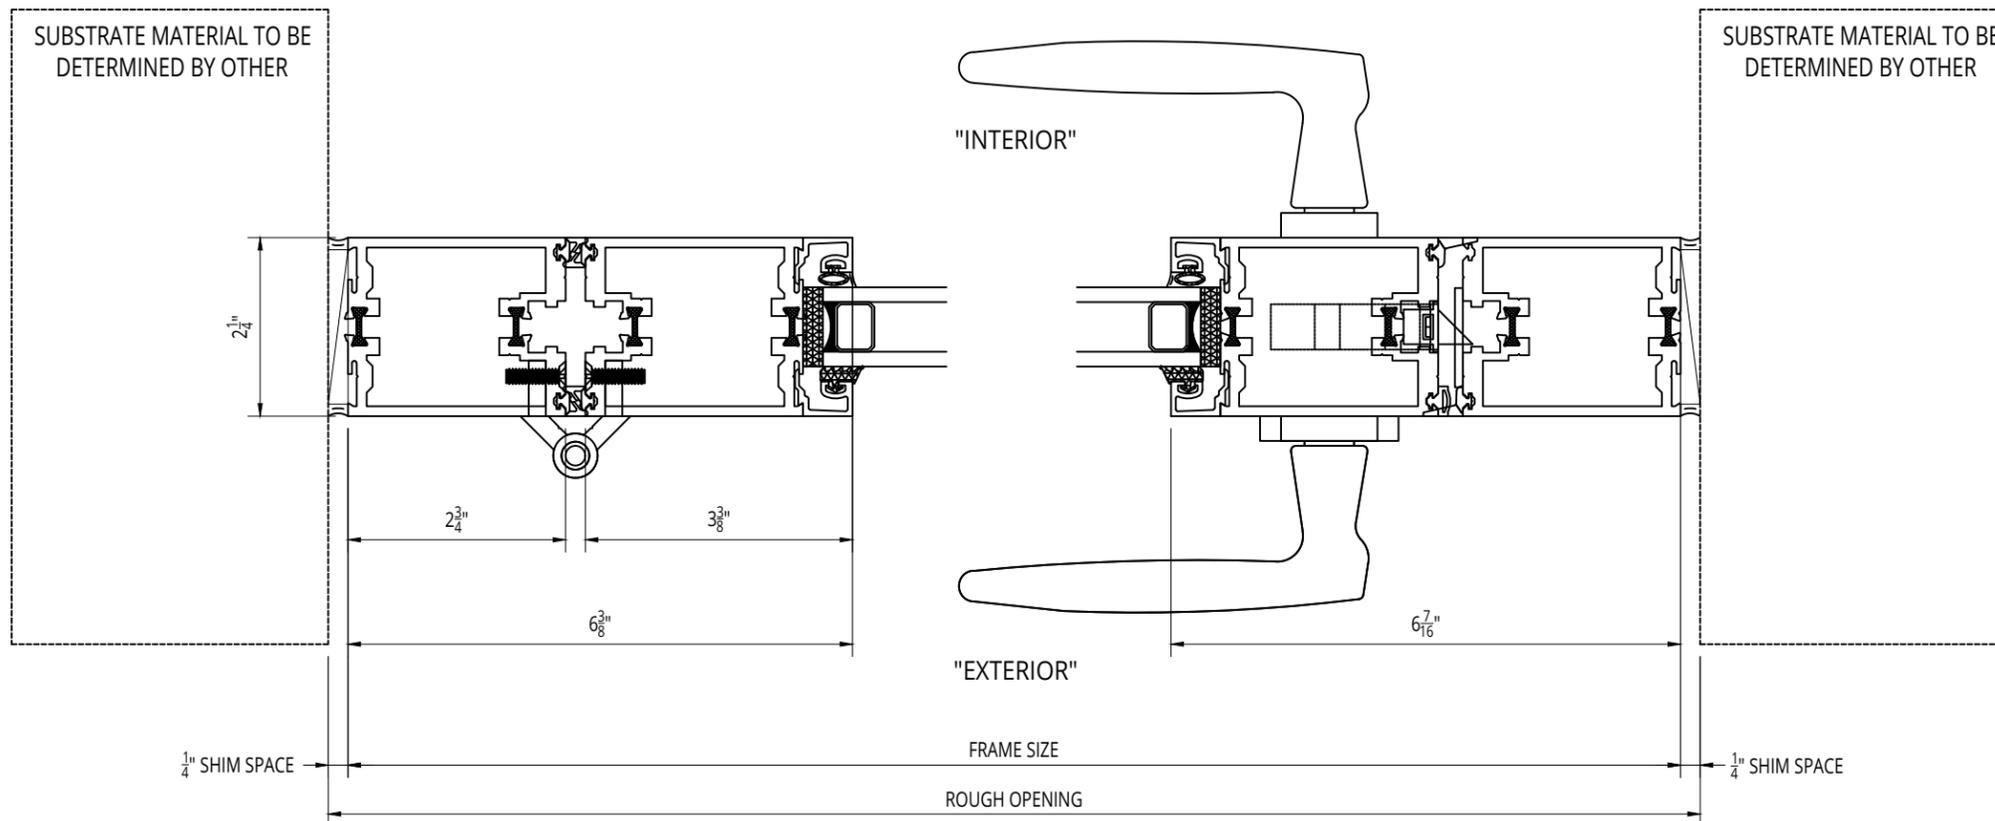

© 2017 Solar Innovations, Inc. - All Rights Reserved. These plans are the property of Solar Innovations, Inc. Any use or reproduction of these plans, in whole or in part, without the written permission of Solar Innovations, Inc. is forbidden.




SI2250HP Impact G2 Modular Terrace Door - G2 Folding Glass Wall Framing, Outfold,
Standard Dual Wheel Sill - Jamb Details

ALL DATA CONTAINED HERE IN IS CONSIDERED COMPANY CONFIDENTIAL INFORMATION AND IS SUBJECT TO OUR CONFIDENTIALITY AGREEMENT AS SET FORTH ON OUR WEBSITE AT <http://www.solarinnovations.com/contact/>


ALL DRAWINGS
ARE VIEWED
FROM THE
EXTERIOR
LOOKING IN.

DRAWING
SCALE:
NOT TO SCALE


SI2250HP IMPACT G2 MODULAR TERRACE DOOR SILLS

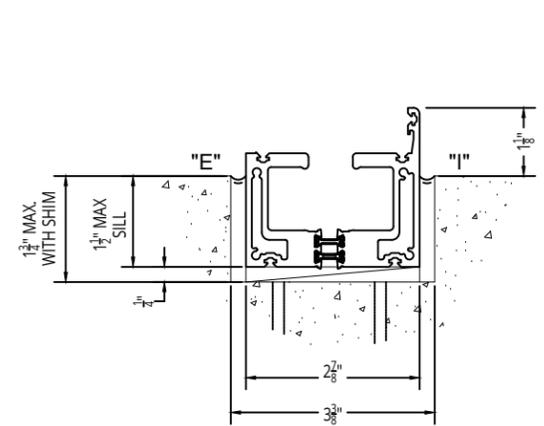


RECESSED STANDARD SILL
12.0 PSF NO LEAKAGE
HURRICANE CERTIFIED
NOT ADA
MUST CHOOSE PAINT COLOR

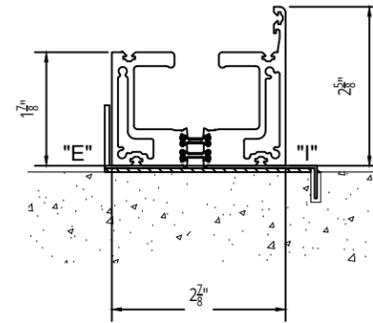

STANDARD SILL
12.0 PSF NO LEAKAGE
HURRICANE CERTIFIED
NOT ADA
MUST CHOOSE PAINT COLOR

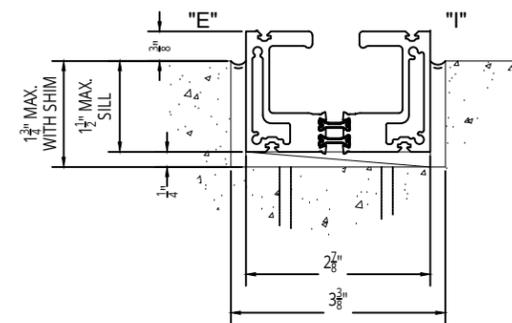

RECESSED FLUSH SILL
LIMITED AIR & WATER PERFORMANCE
SIMILAR TO COMMERCIAL DOOR OR BETTER
BECAUSE OF TANK
HURRICANE CERTIFIED AT 9.0PSF NO LEAKAGE
CLR OR DK BRZ ANODIZED

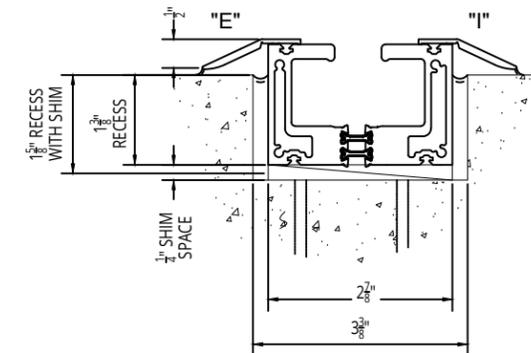

RECESSED SILL w/ DOUBLE ADJUSTABLE RAMP STOP
LIMITED WATER RESISTANCE SIMILAR
TO COMMERCIAL DOOR
HURRICANE CERTIFIED
MEETS ADA
CLR OR DK BRZ ANODIZED

© 2017 Solar Innovations, Inc. - All Rights Reserved. These plans are the property of Solar Innovations, Inc. Any use or reproduction of these plans, in whole or in part, without the written permission of Solar Innovations, Inc. is forbidden.



SI2250HP Impact G2 Modular Terrace Door - G2 Folding Glass Wall Framing - Sill Options

ALL DATA CONTAINED HEREIN IS CONSIDERED COMPANY CONFIDENTIAL INFORMATION AND IS SUBJECT TO OUR CONFIDENTIALITY AGREEMENT AS SET FORTH ON OUR WEBSITE AT <http://www.solarinnovations.com/contact/>

ALL DRAWINGS
ARE VIEWED
FROM THE
EXTERIOR
LOOKING IN.

DRAWING
SCALE:
NOT TO SCALE