



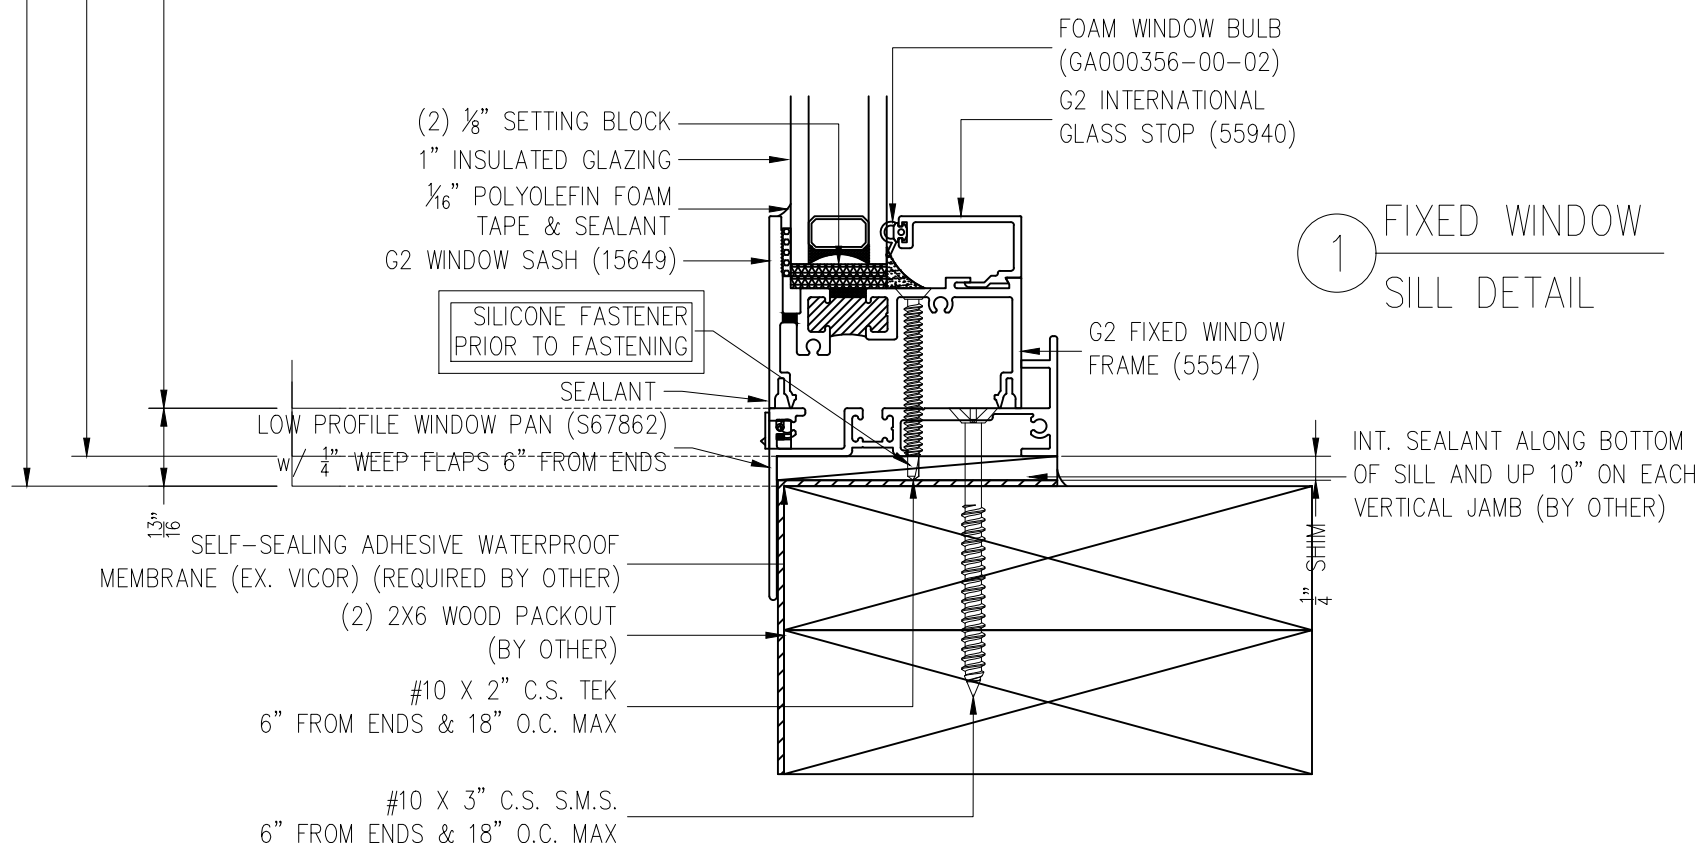


## DRAWINGS MATCH PE STAMPED DRAWINGS

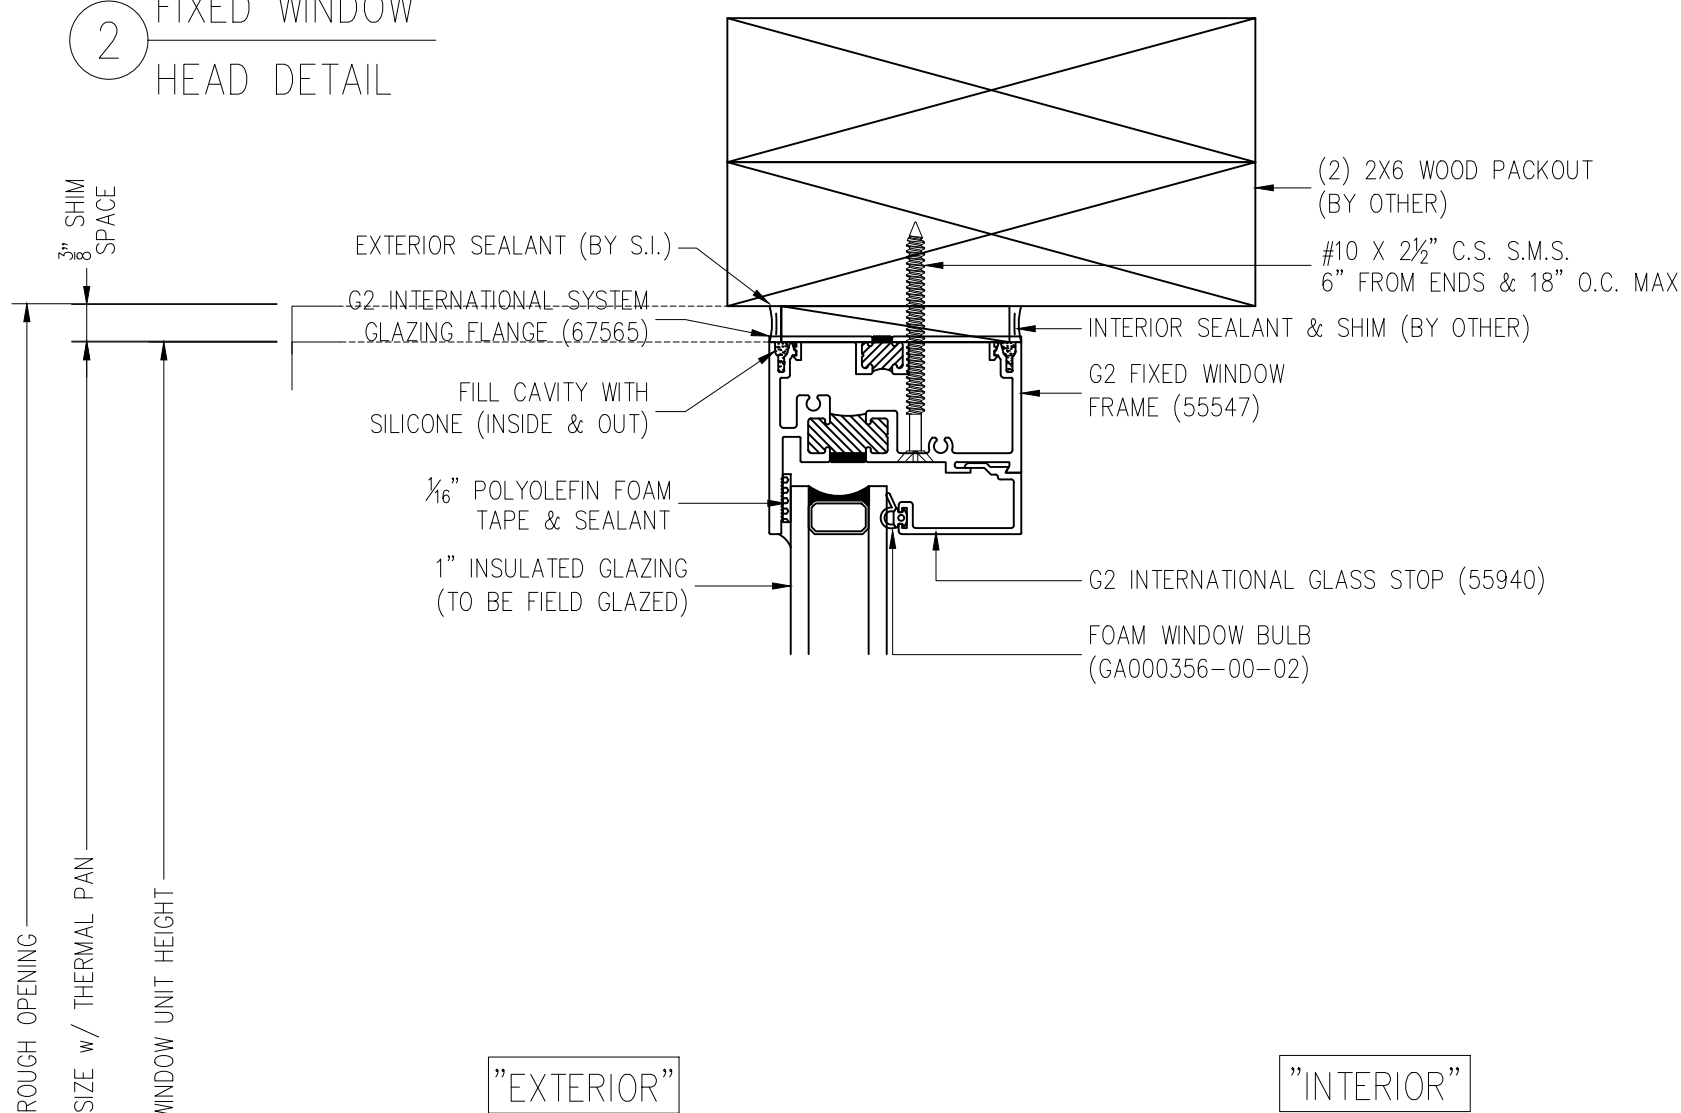


```
** UNIT - "#" **
```

### 3 FIXED WINDOW JAMB DETAIL

### 4 FIXED WINDOW JAMB DETAIL

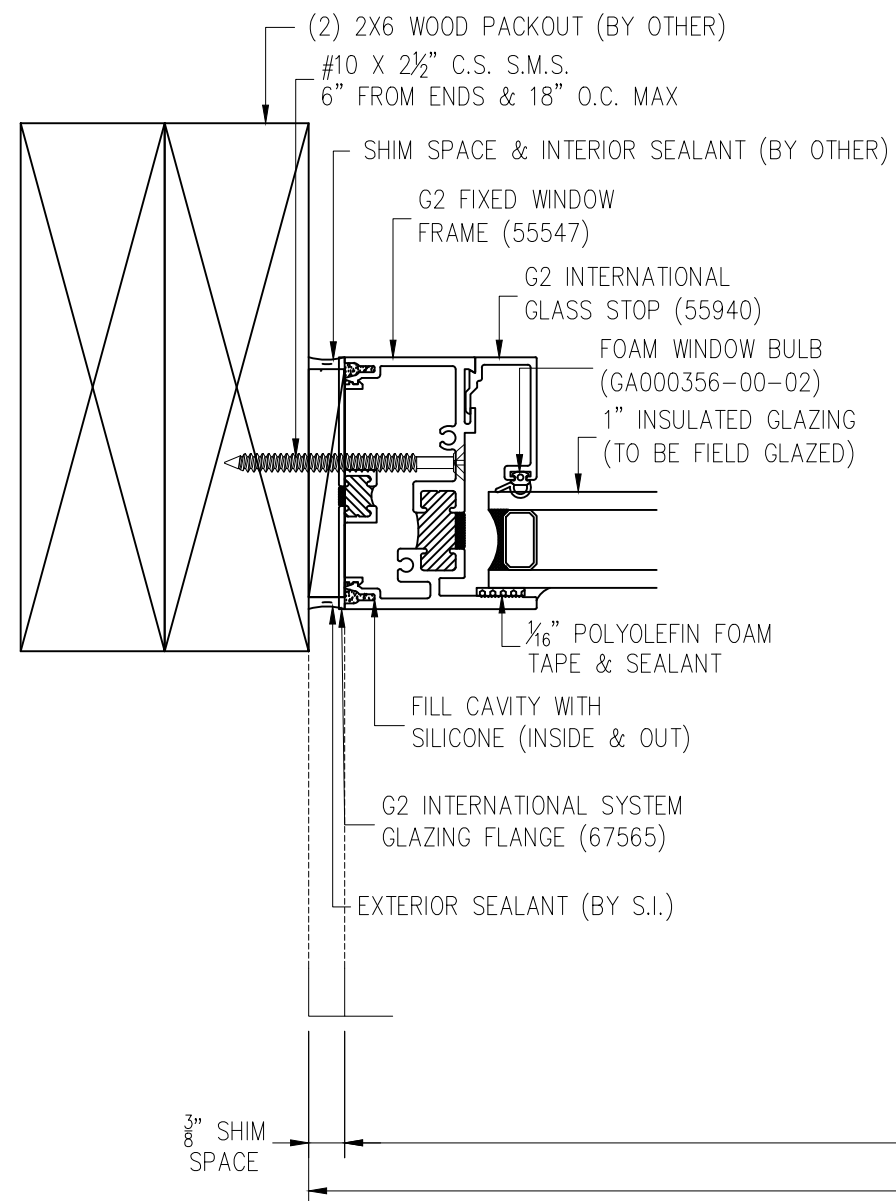

"INTERIOR"

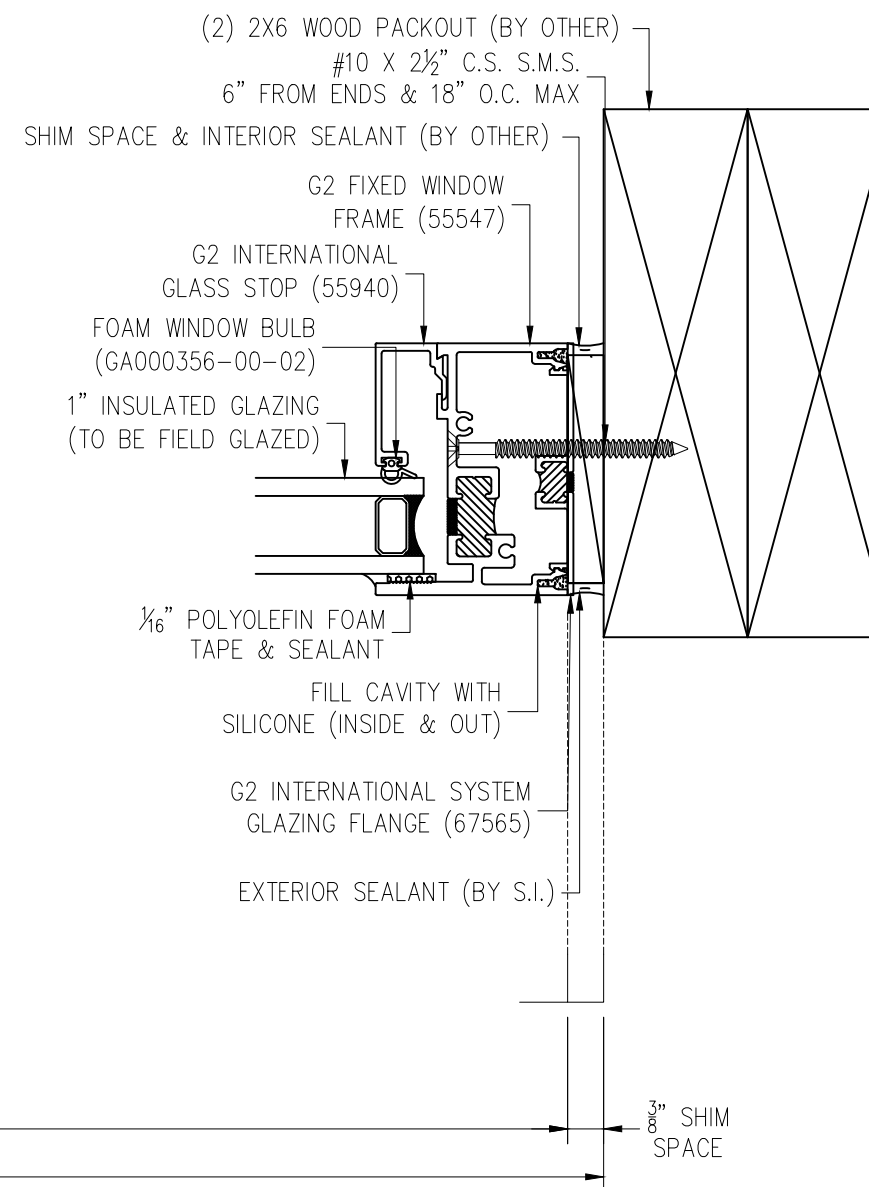

"EXTERIOR"

**\*\* UNIT — "#"**

**JOB NAME**

— CITY, STATE, ZIP

				XXX	BY
				XX-XX-XX	DATE
				-	#

DRAWN BY:  
DRAFTERS NAME  
PROJECT MANAGER:  
..

ALL DRAWINGS ARE  
VIEWED FROM THE  
EXTERIOR LOOKING IN.

DRAWING SCALE:  
6" = 1'-0"

JOB NO.:  
XX-XX-XX

QUOTE NO.:  
XXXXX

PAGE No.:


**3** OF -





**\*\* UNIT – “##” \*\***


4 FIXED WINDOW  
JAMB DETAIL

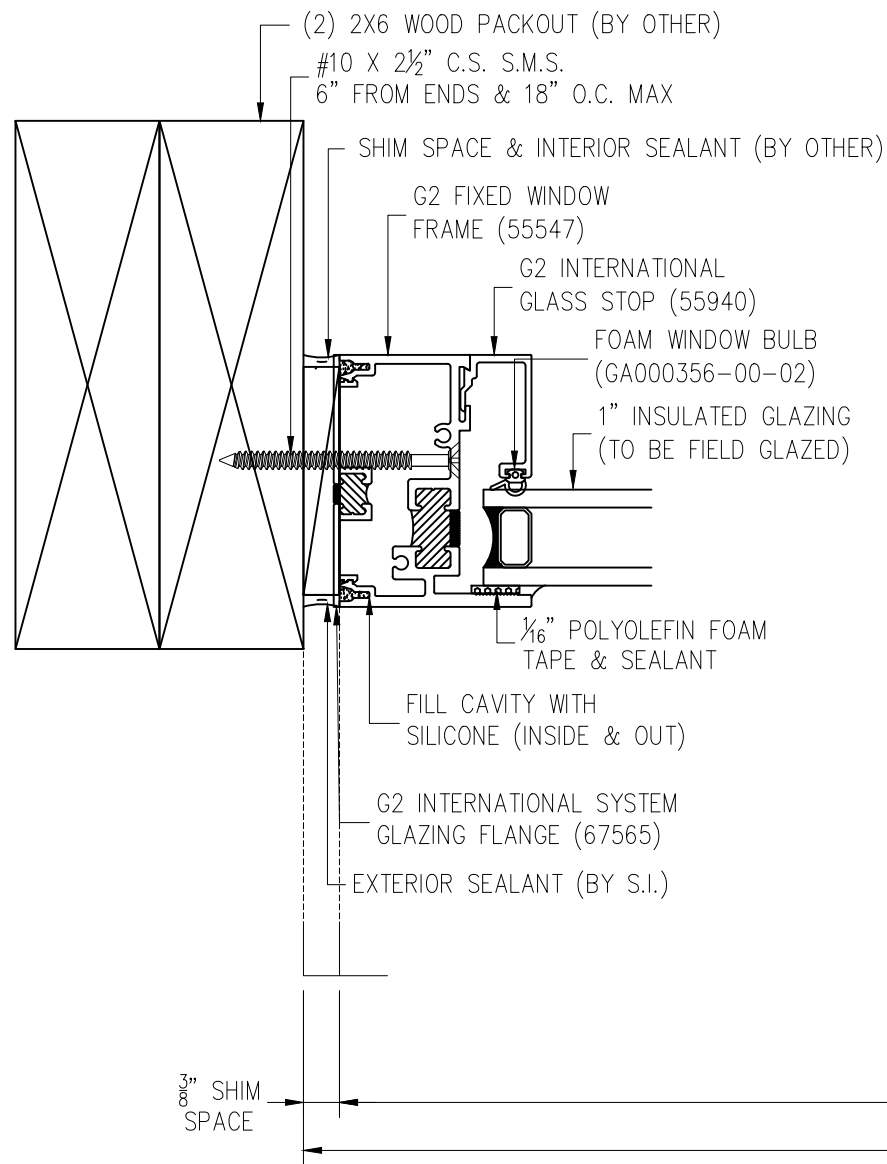


"INTERIOR"

"EXTERIOR"

5 FIXED WINDOW  
JAMB DETAIL

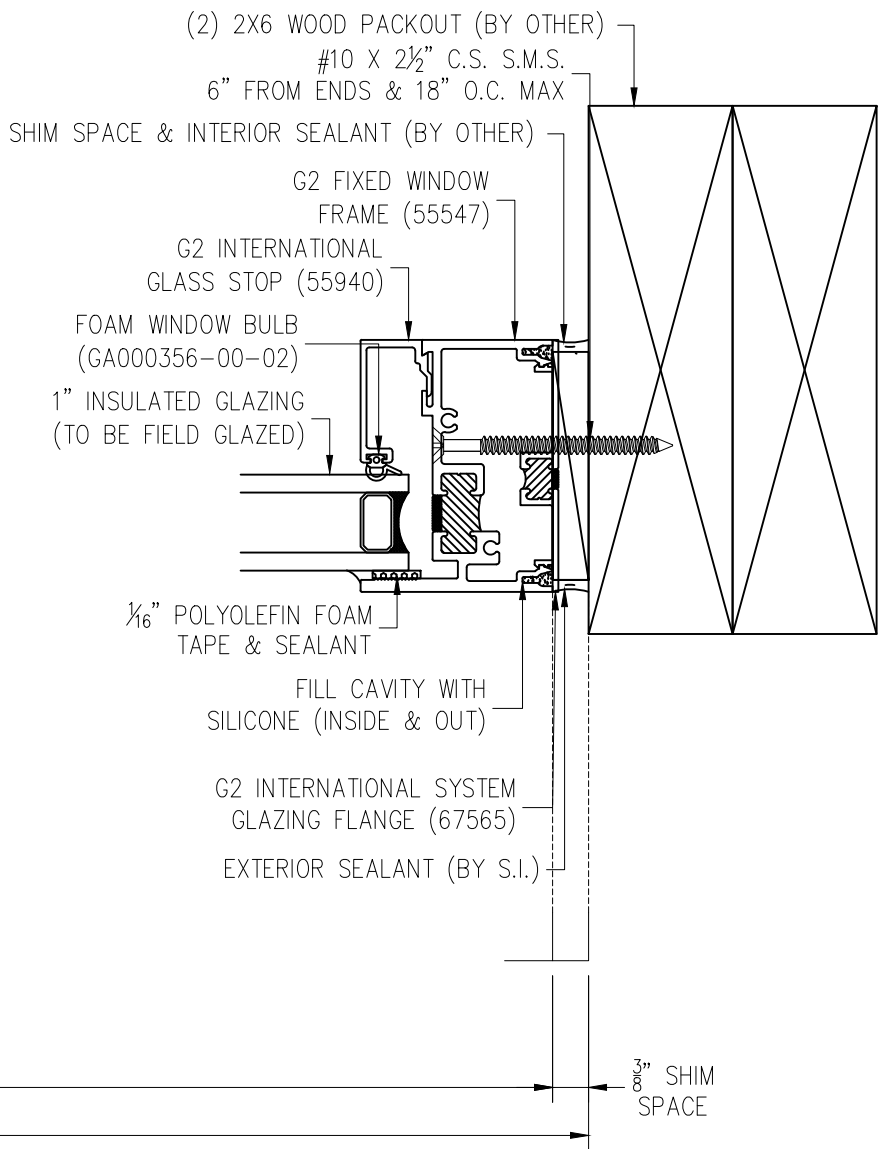

\*\* UNIT — "# " \*\*

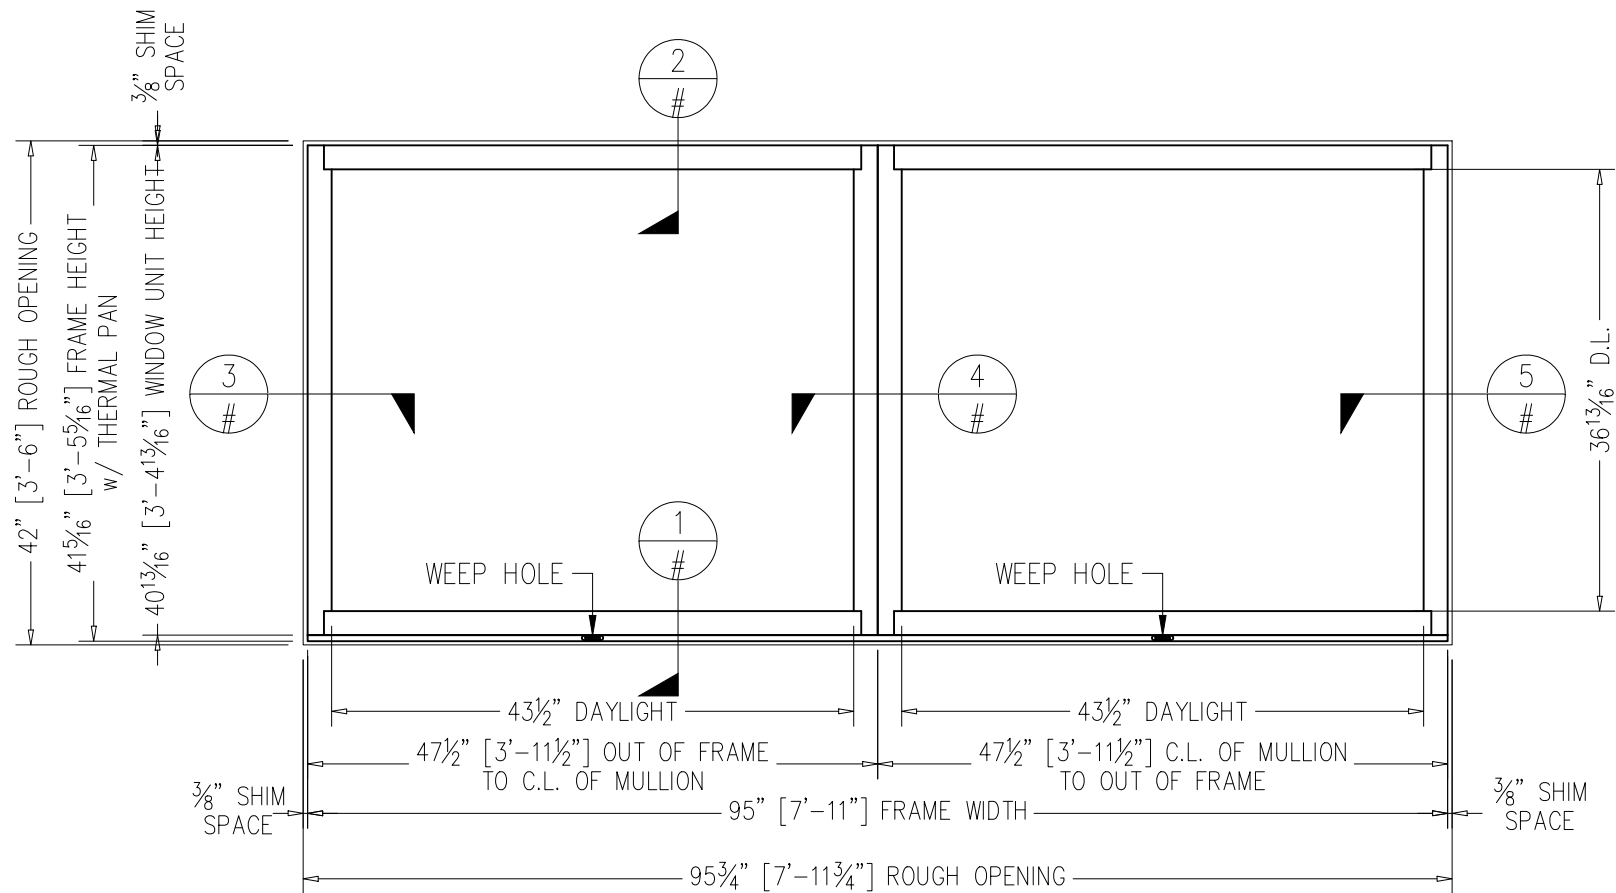

## EXTERIOR ELEVATION UNIT #

SCALE: 3/4" = 1'-0"

DRAWINGS MATCH PE STAMPED DRAWINGS



JOB NAME

--  
CITY, STATE, ZIP

				XXX	BY
				XX-XX-XX	DATE
				-	#

DRAWN BY:  
DRAFTERS NAME  
PROJECT MANAGER:  
..

ALL DRAWINGS ARE  
VIEWED FROM THE  
EXTERIOR LOOKING IN.



DRAWING SCALE:  
3/4" = 1'-0"

JOB NO.:  
XX-XX-XX

QUOTE NO.:  
XXXXXX

PAGE No.:

7 OF -

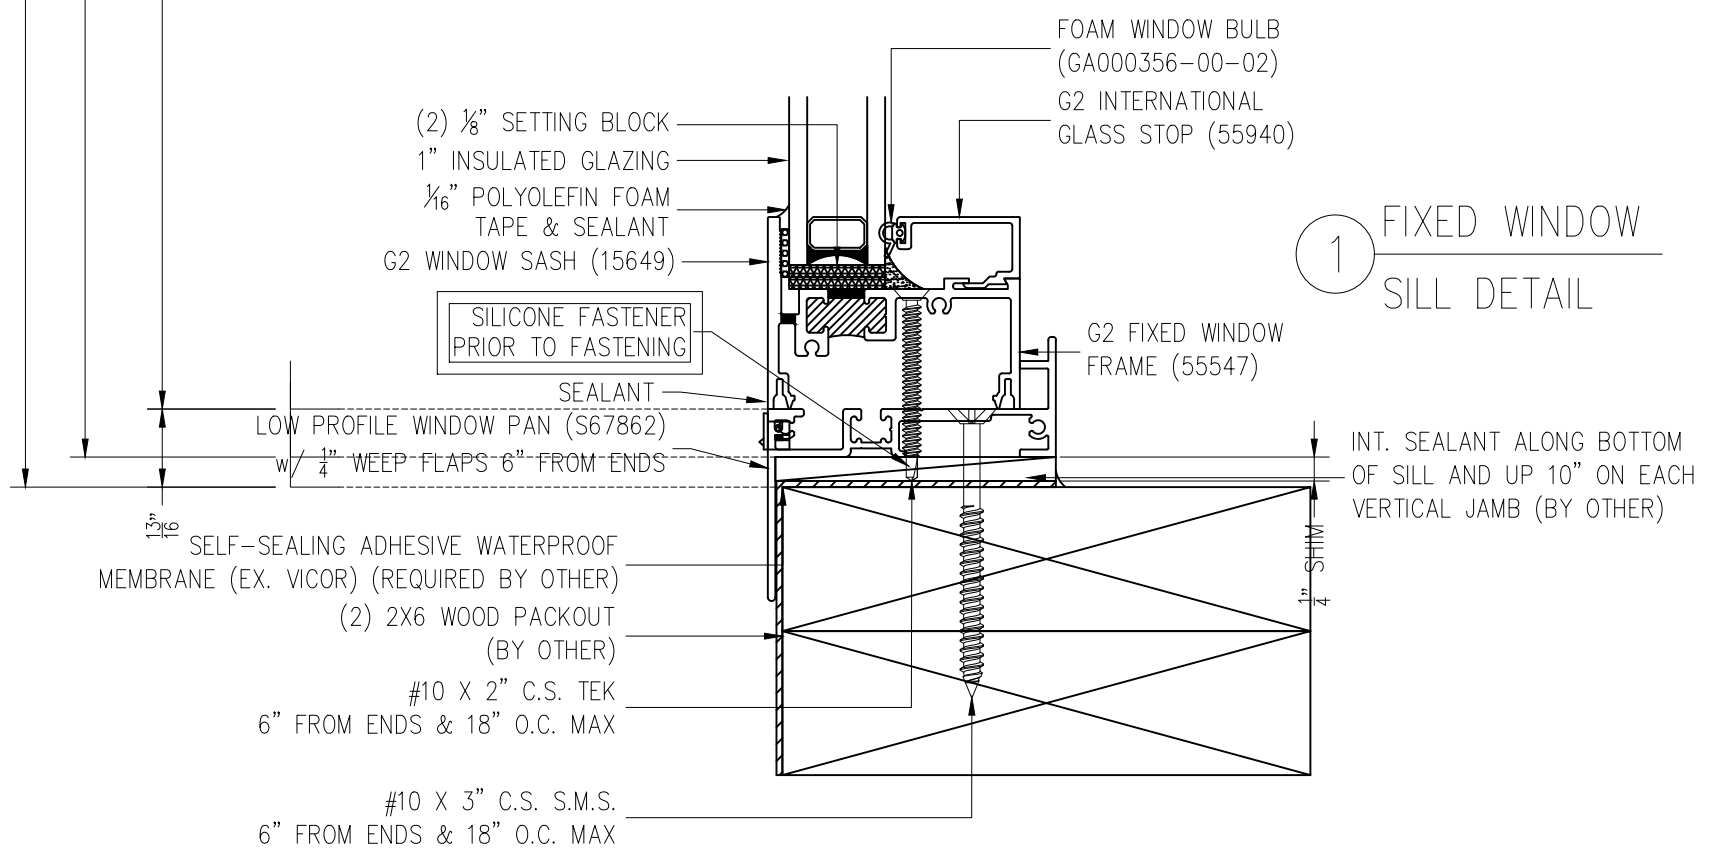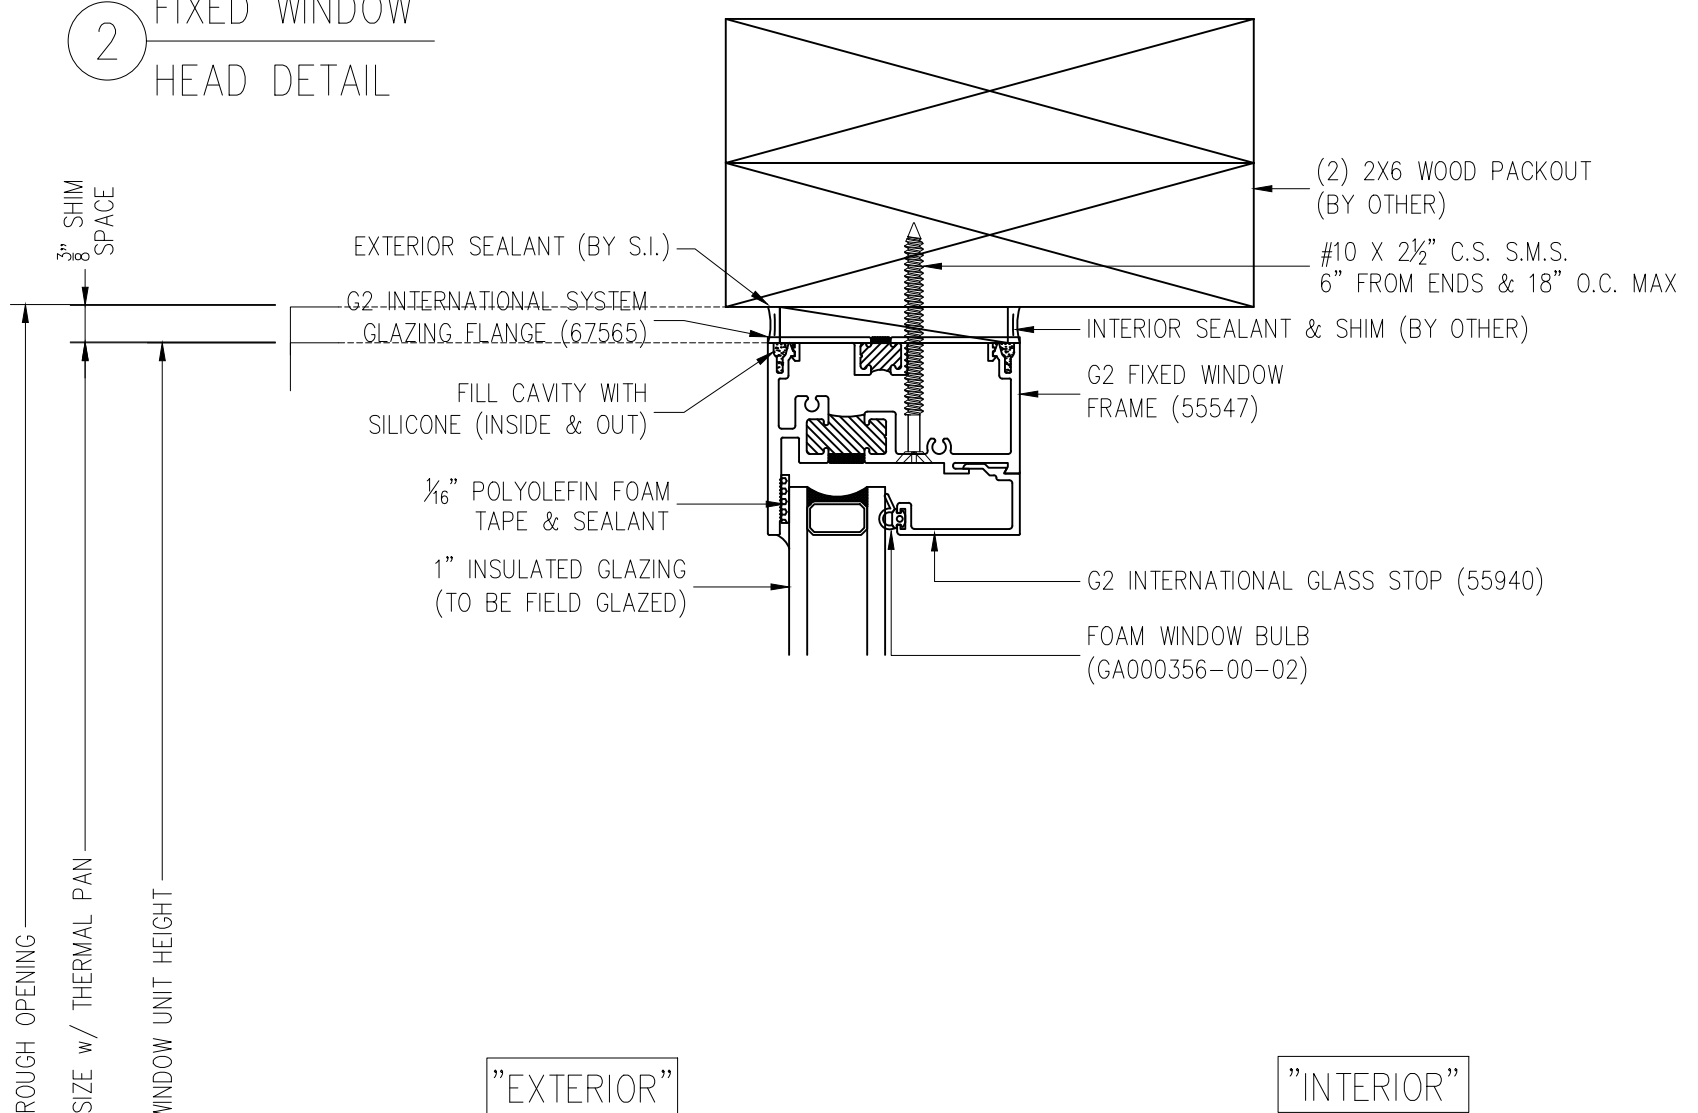

```
** UNIT - "#"
```



JOB NAME

CITY, STATE, ZIP

				XXX	BY
				XX-XX-XX	DATE
				-	#

DRAWN BY:  
DRAFTERS NAME

PROJECT MANAGER:  
..

ALL DRAWINGS ARE  
VIEWED FROM THE  
EXTERIOR LOOKING IN.

DRAWING SCALE:  
6" = 1'-0"

JOB NO.:  
XX-XX-XX


QUOTE NO.:  
XXXXX

PAGE No.:

9


OF -

3 FIXED WINDOW  
JAMB DETAIL

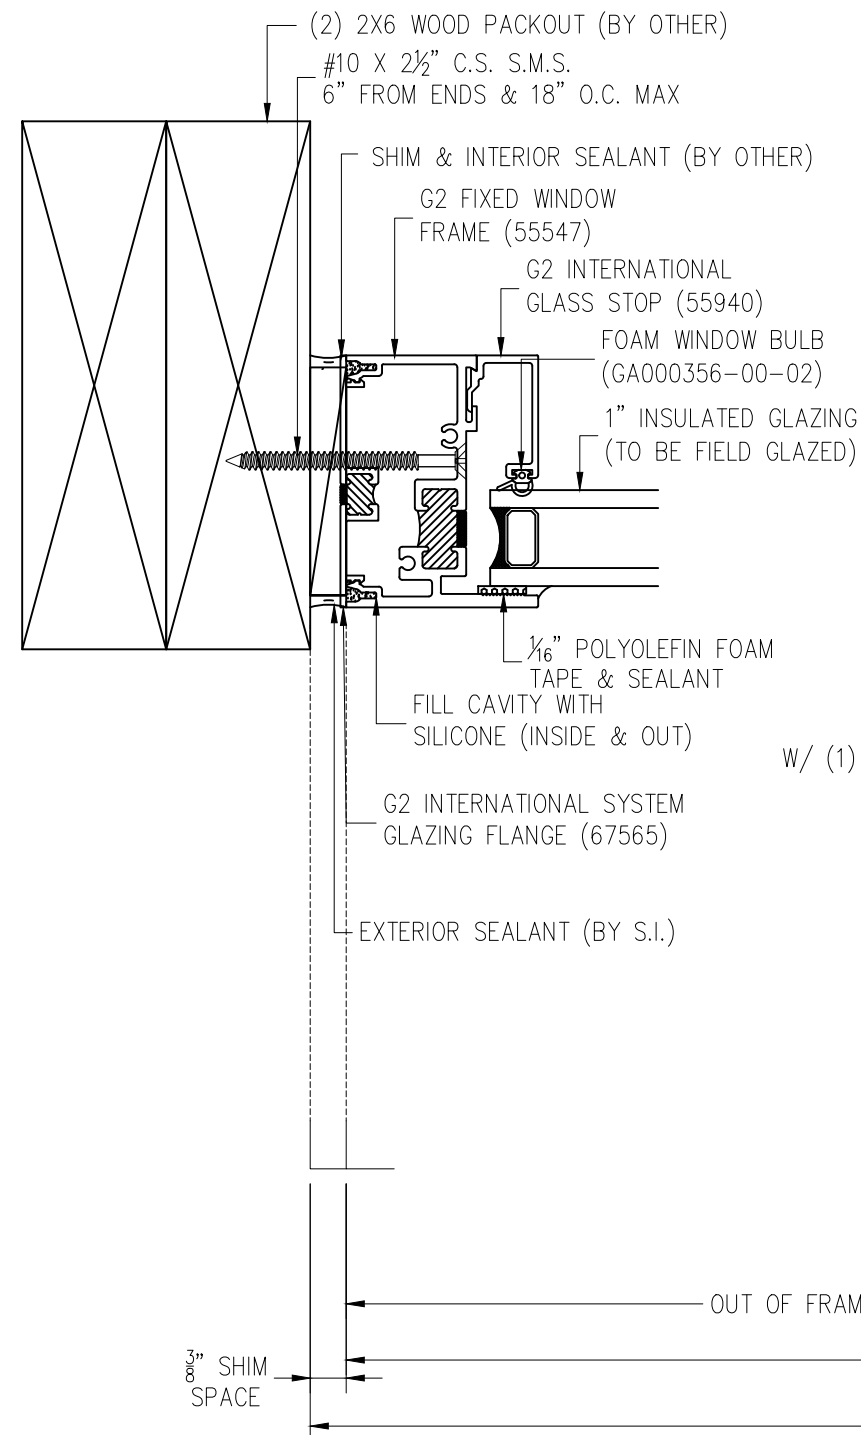


4 FIXED WINDOW  
MULLION DETAIL

"INTERIOR"

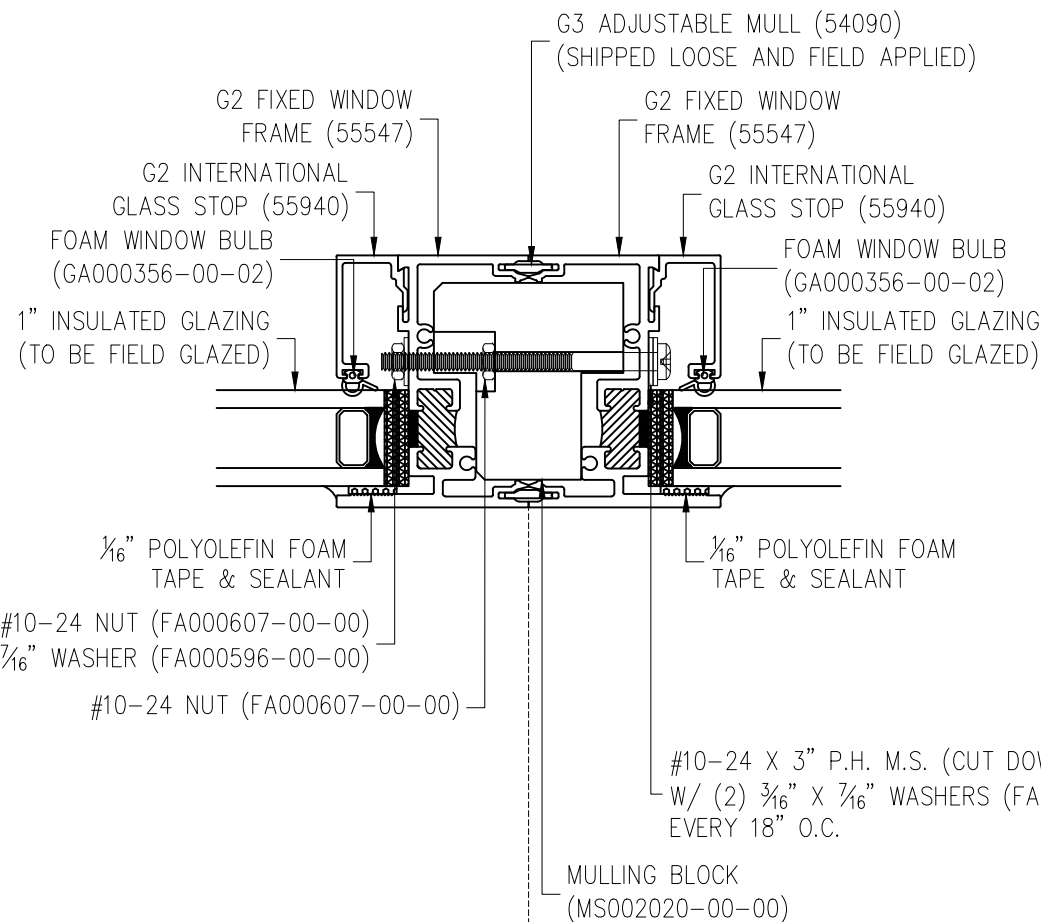

"EXTERIOR"

5 FIXED WINDOW  
JAMB DETAIL

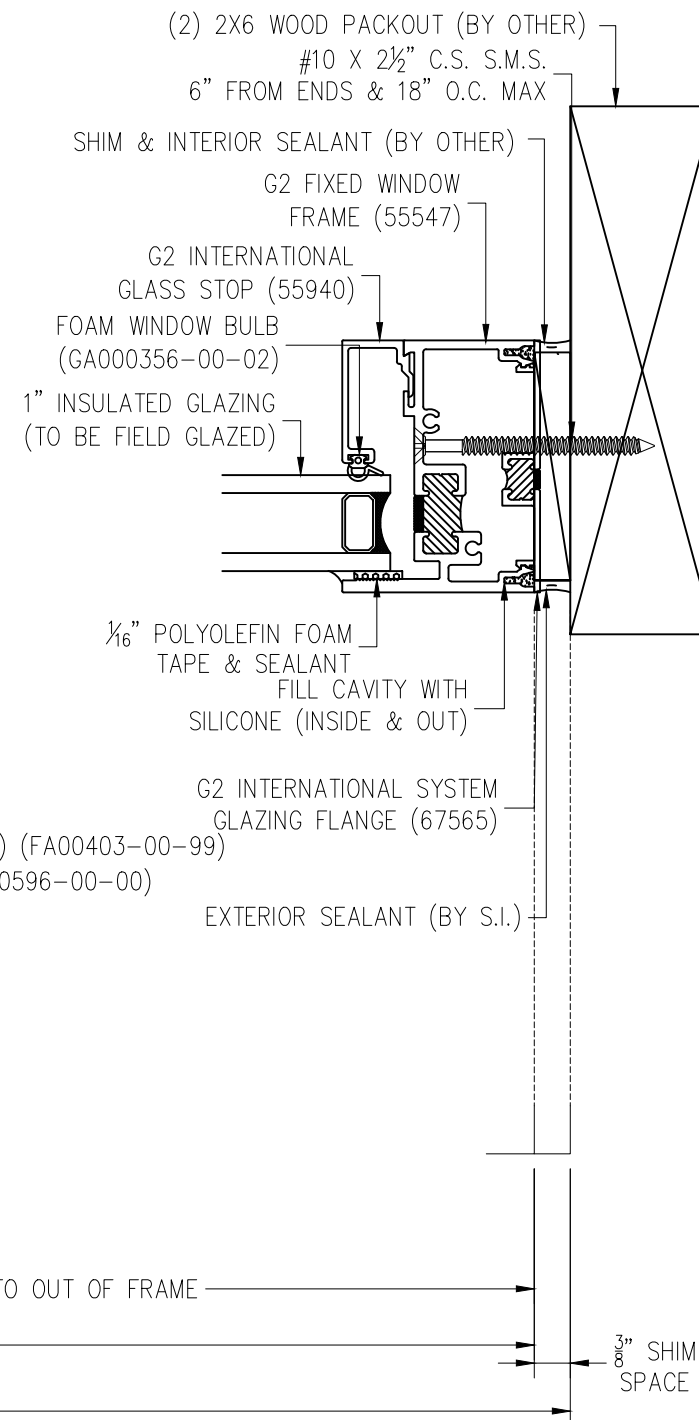

\*\* UNIT - "#"

JOB NAME

--

CITY, STATE, ZIP

					XXX	BY
					XX-XX-XX	DATE
				-	#	

DRAWN BY:  
DRAFTERS NAME

PROJECT MANAGER:  
..

ALL DRAWINGS ARE  
VIEWED FROM THE  
EXTERIOR LOOKING IN.


DRAWING SCALE:  
3/4" = 1'-0"

JOB NO.:  
XX-XX-XX

QUOTE NO.:  
XXXXX

PAGE No.:


10 OF -

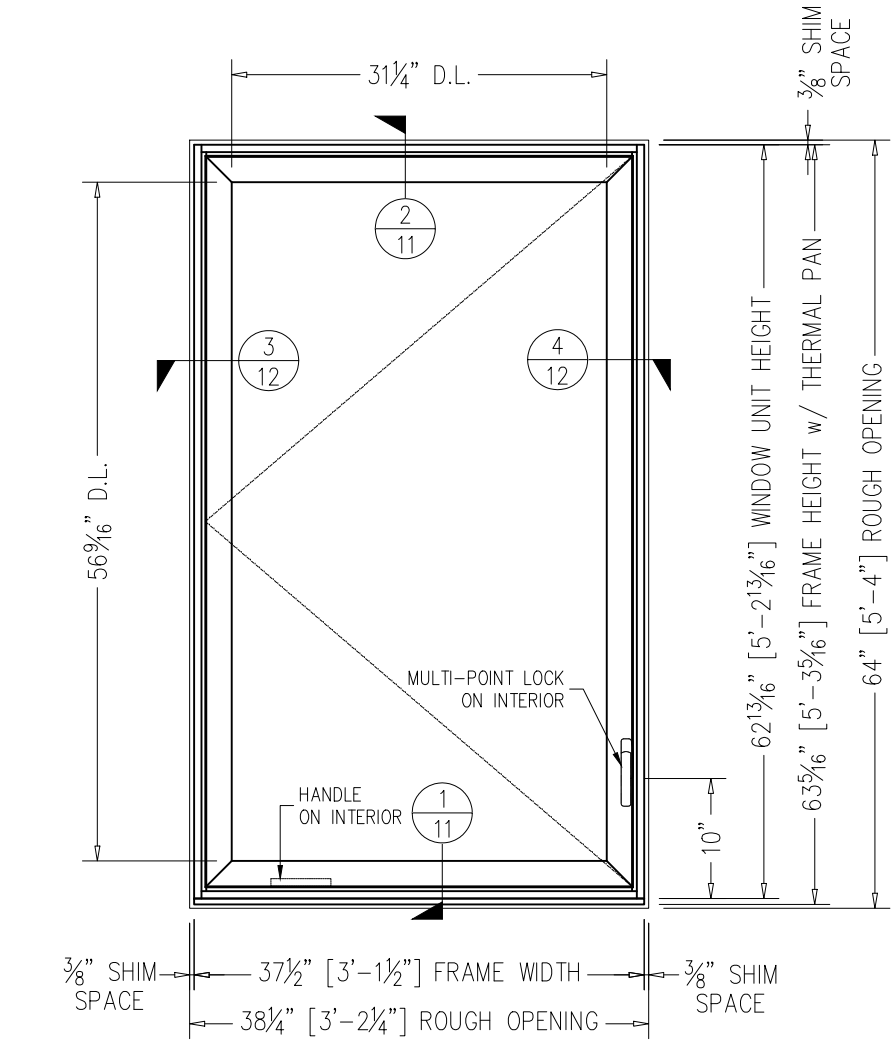

EXTERIOR ELEVATION UNIT #


SCALE: 3/4" = 1'-0"

INTERIOR

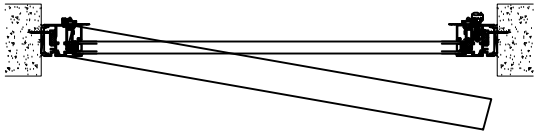

EXTERIOR

DRAWINGS MATCH PE STAMPED DRAWINGS

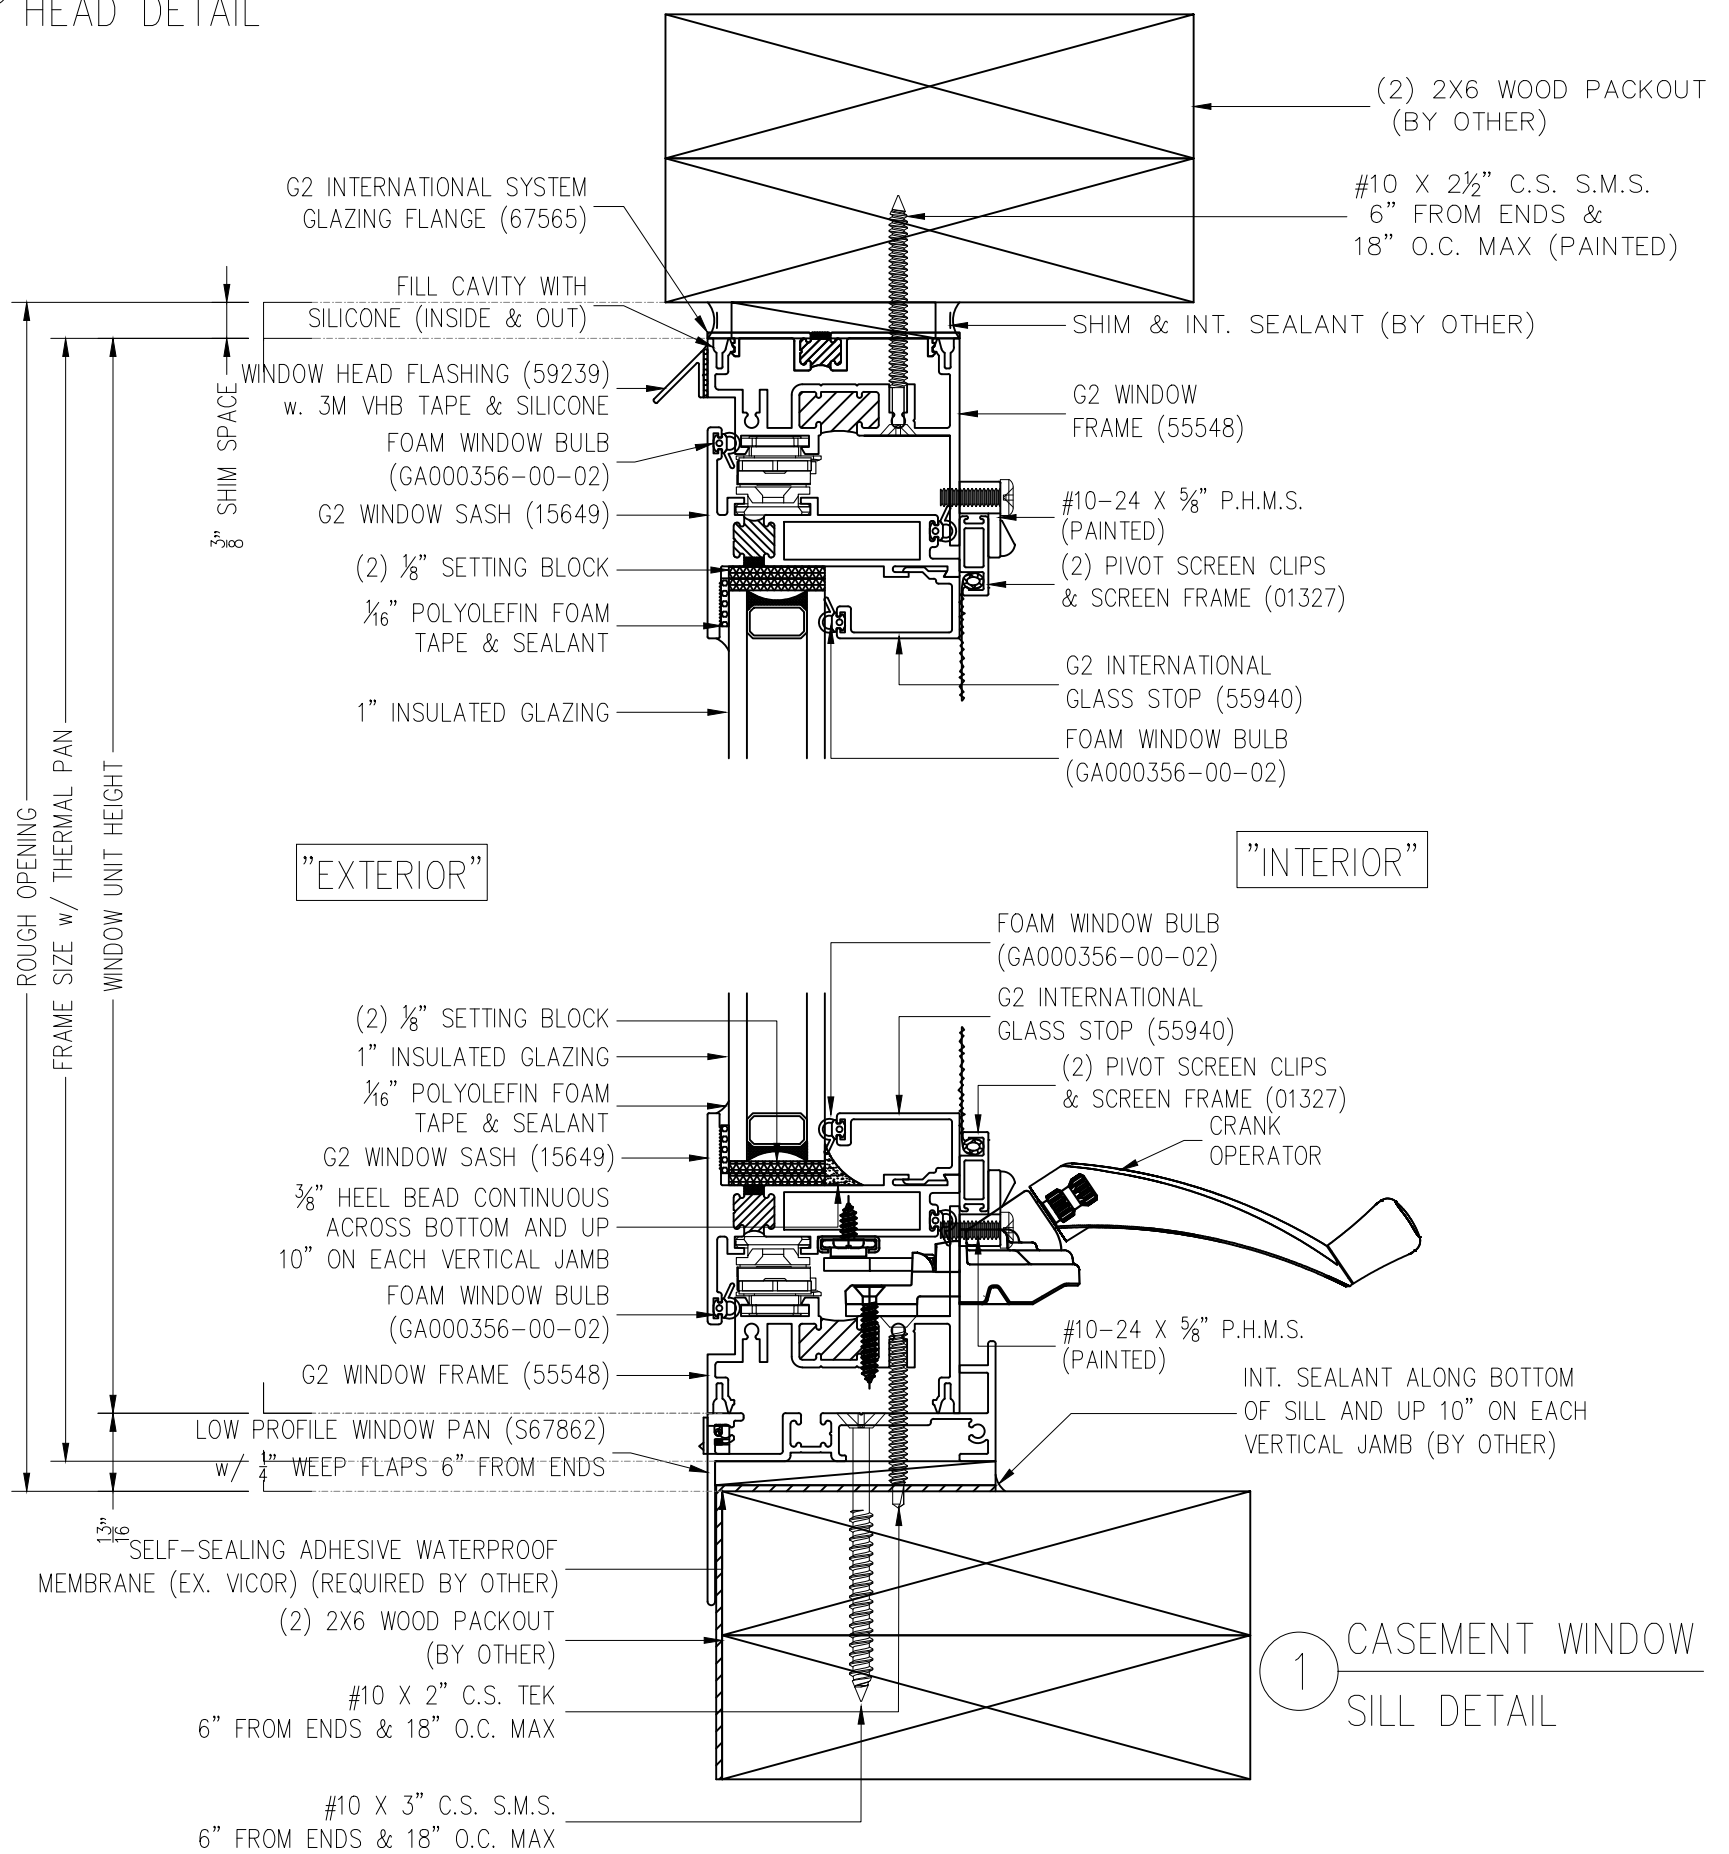

**\*\* UNIT – “#” \*\***

JOB NAME

---  
CITY, STATE, ZIP

				XXX	BY
				XX-XX-XX	DATE
				-	#

DRAWN BY:  
DRAFTERS NAME

PROJECT MANAGER:  
---

ALL DRAWINGS ARE  
VIEWED FROM THE  
EXTERIOR LOOKING IN.

DRAWING SCALE:  
6" = 1'-0"


JOB NO.:  
XX-XX-XX

QUOTE NO.:  
XXXXX

PAGE No.:

12 OF -


3 CASEMENT WINDOW  
JAMB DETAIL

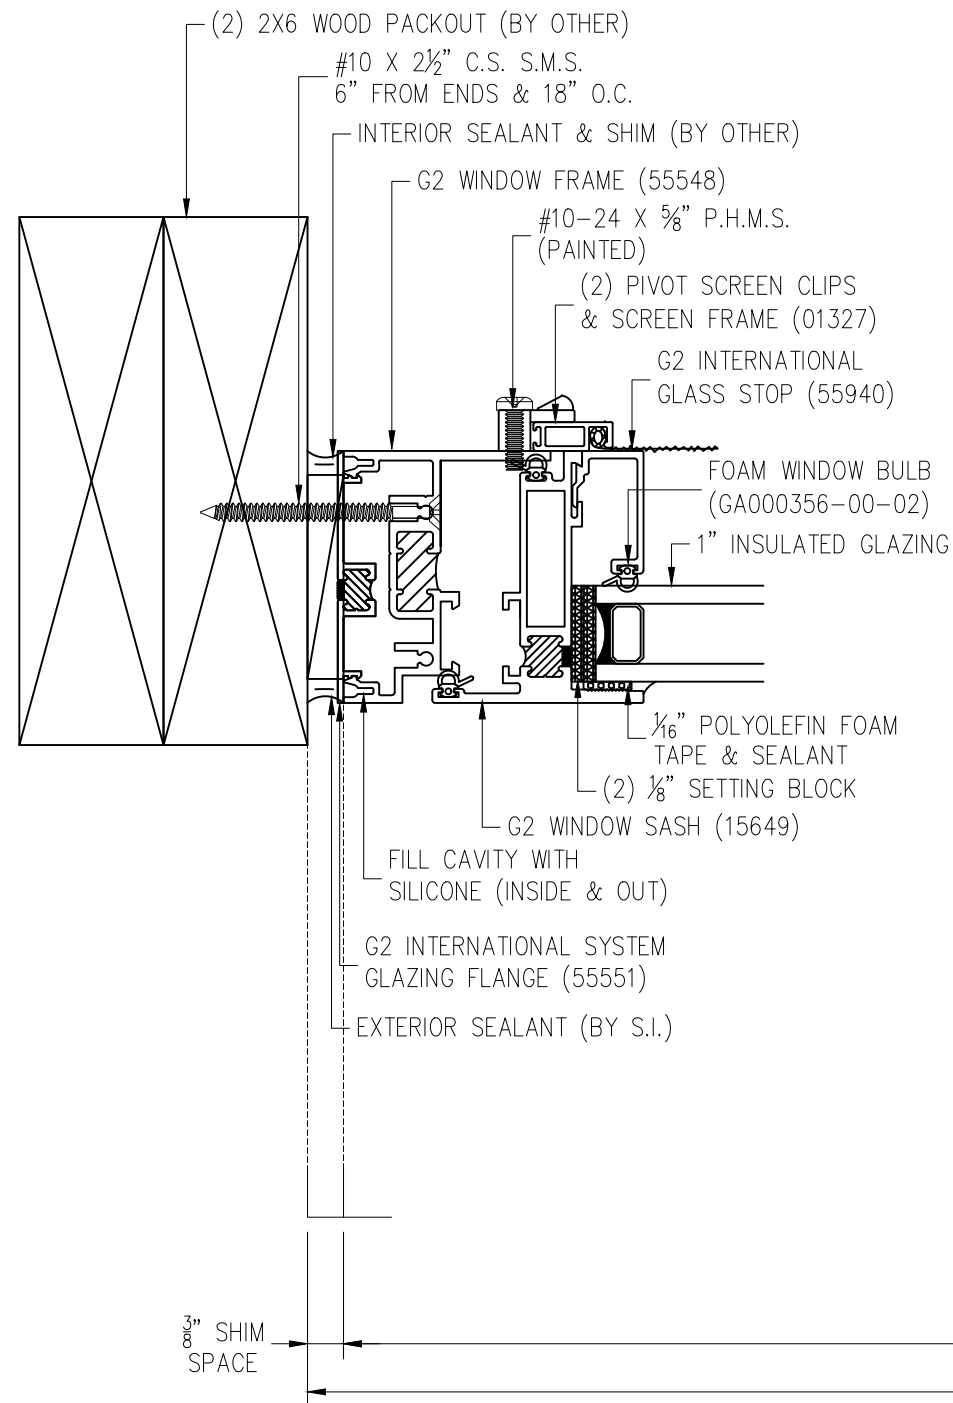

"INTERIOR"

"EXTERIOR"

4 CASEMENT WINDOW  
JAMB DETAIL

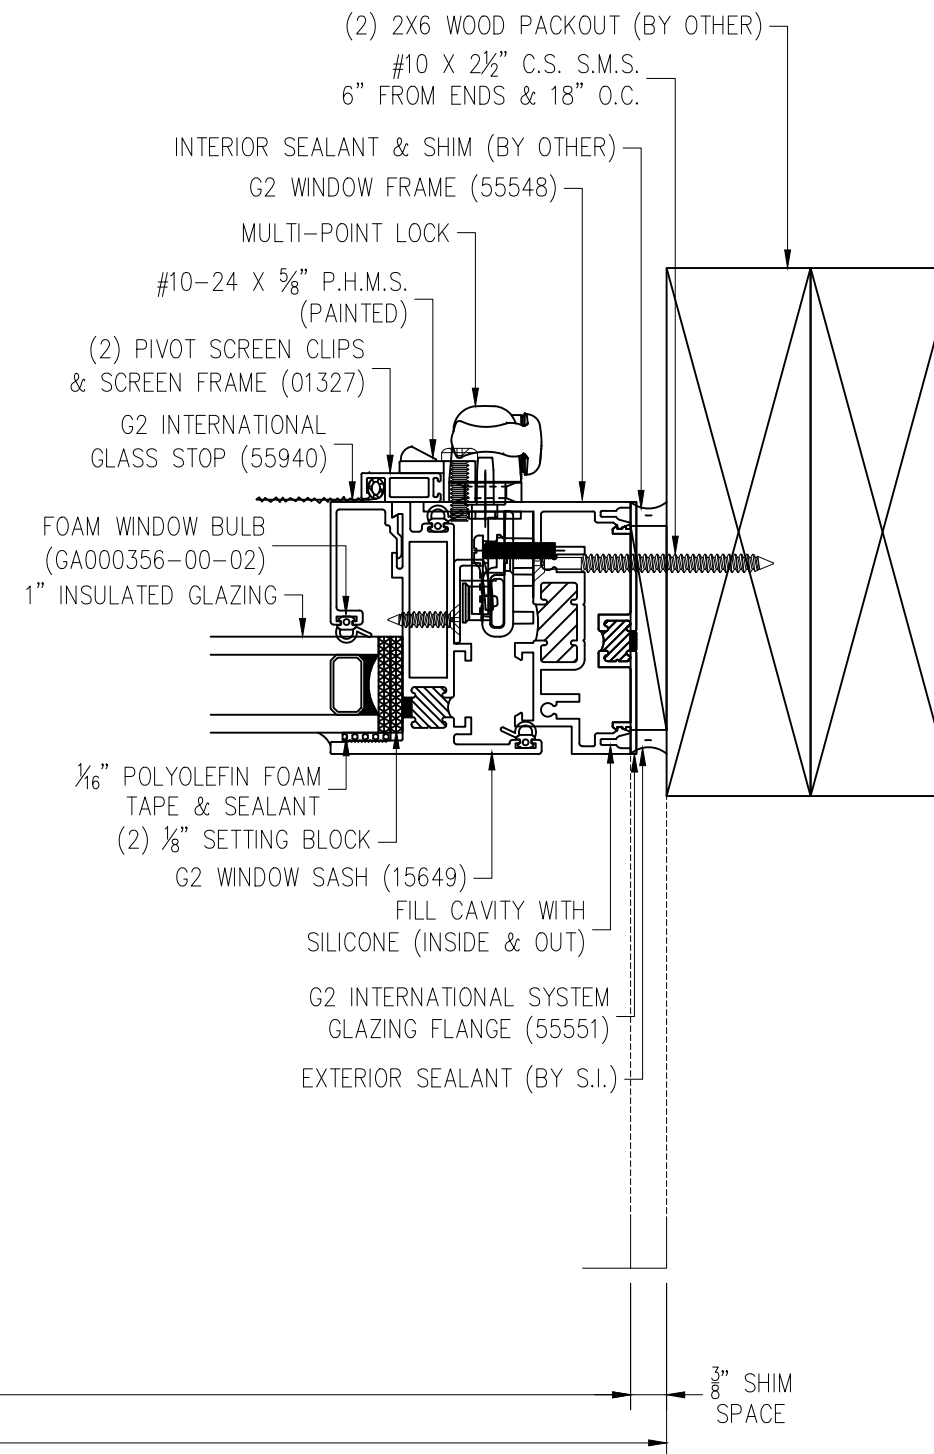

\*\* UNIT - "#"



**JOB NAME**

CITY, STATE, ZIP

[illegible]

---  
DRAWN BY:  
DRAFTERS NAME  
PROJECT MANAGER:

ALL DRAWINGS ARE  
VIEWED FROM THE  
EXTERIOR LOOKING IN.


DRAWING SCALE:  
3/4" = 1'-0"

JOB NO.:  
XX-XX-XX

QUOTE NO.:  
XXXXX

PAGE No.:


13 OF -

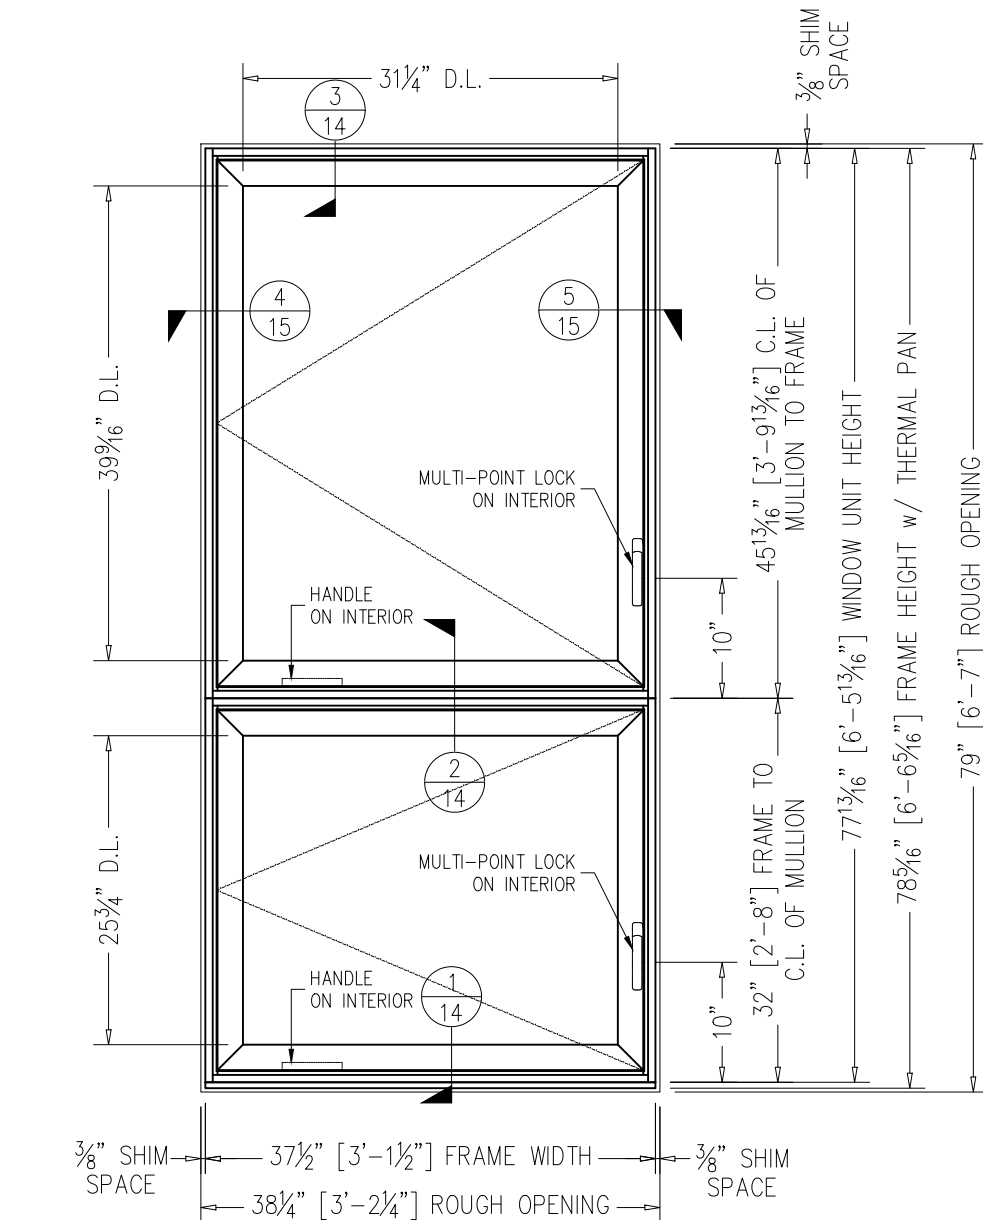

EXTERIOR ELEVATION UNIT #

SCALE: 3/4" = 1'-0"

INTERIOR

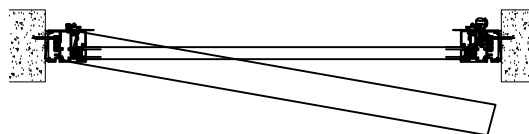


EXTERIOR

## DRAWINGS MATCH PE STAMPED DRAWINGS


© 2021 Solar Innovations® Architectural Glazing Systems – All Rights Reserved. These plans are the property of Solar Innovations® Architectural Glazing Systems. Any use or reproduction of these plans, in whole or in part, without the written permission of Solar Innovations® Architectural Glazing Systems is forbidden.

3 CASEMENT WINDOW  
HEAD DETAIL

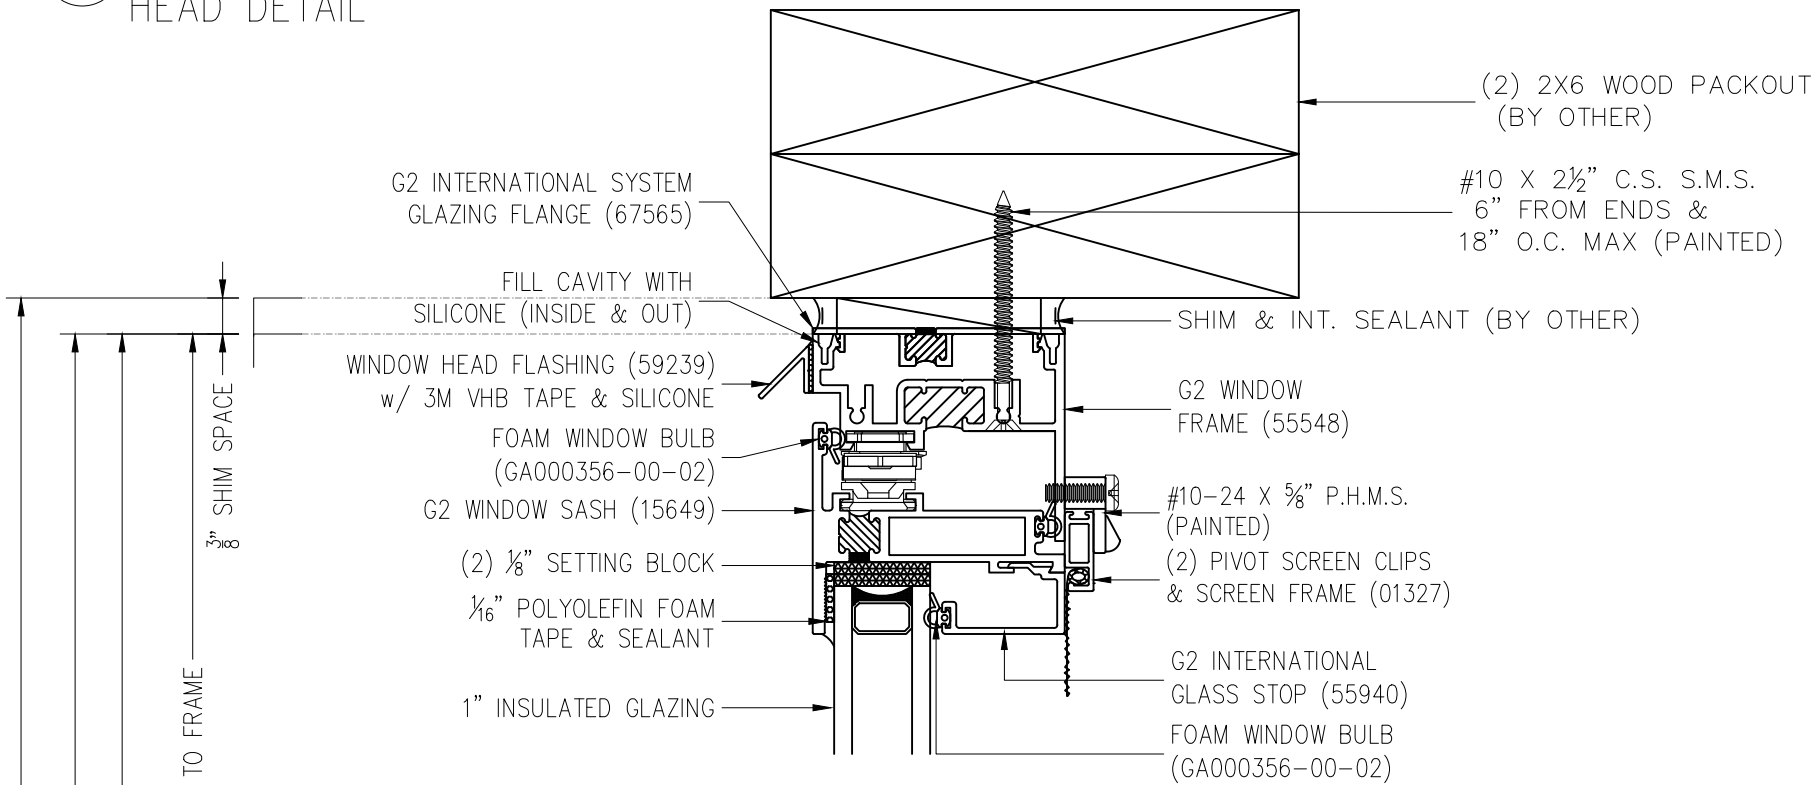


2 CASEMENT WINDOW  
MULLION DETAIL

"EXTERIOR"

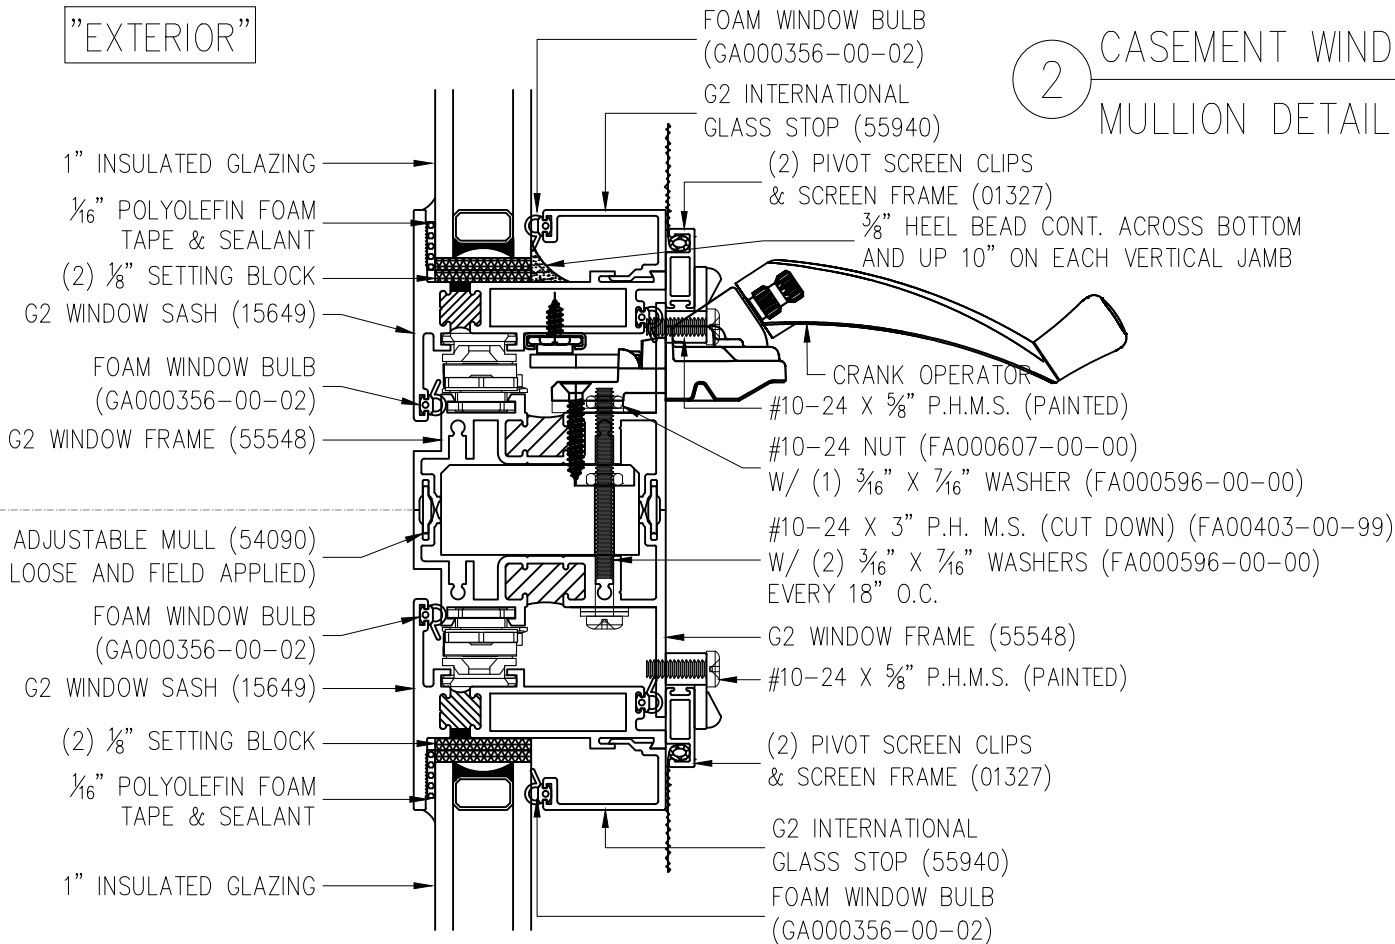


"INTERIOR"

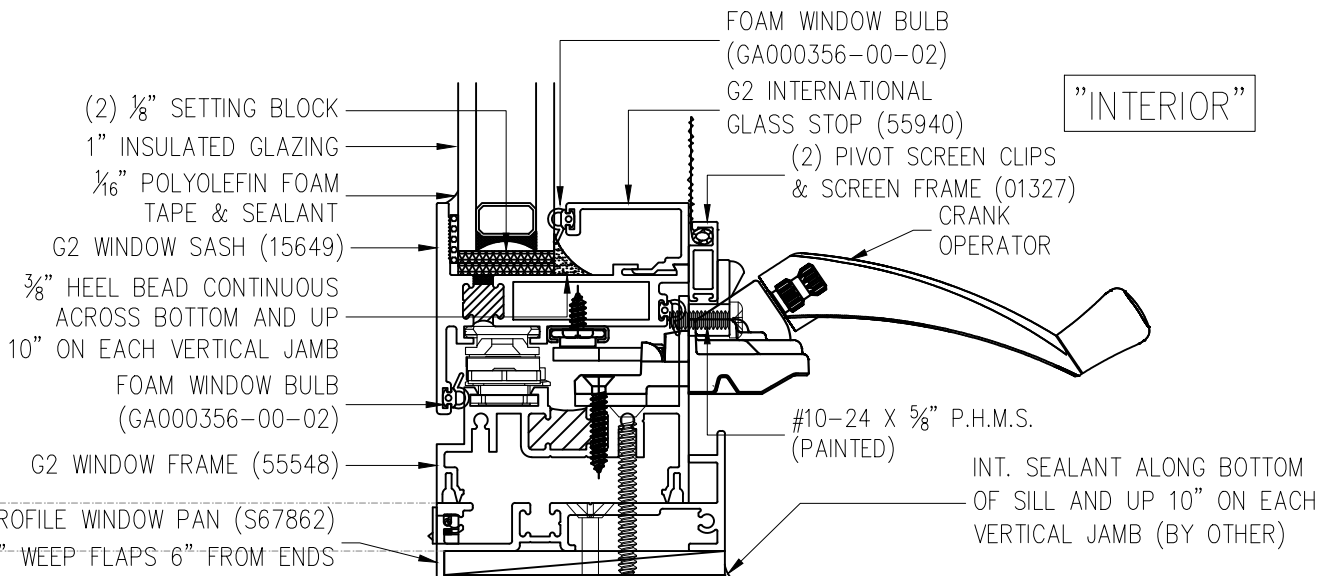

1 CASEMENT WINDOW  
SILL DETAIL

\*\* UNIT – "#" \*\*


4 CASEMENT WINDOW  
JAMB DETAIL

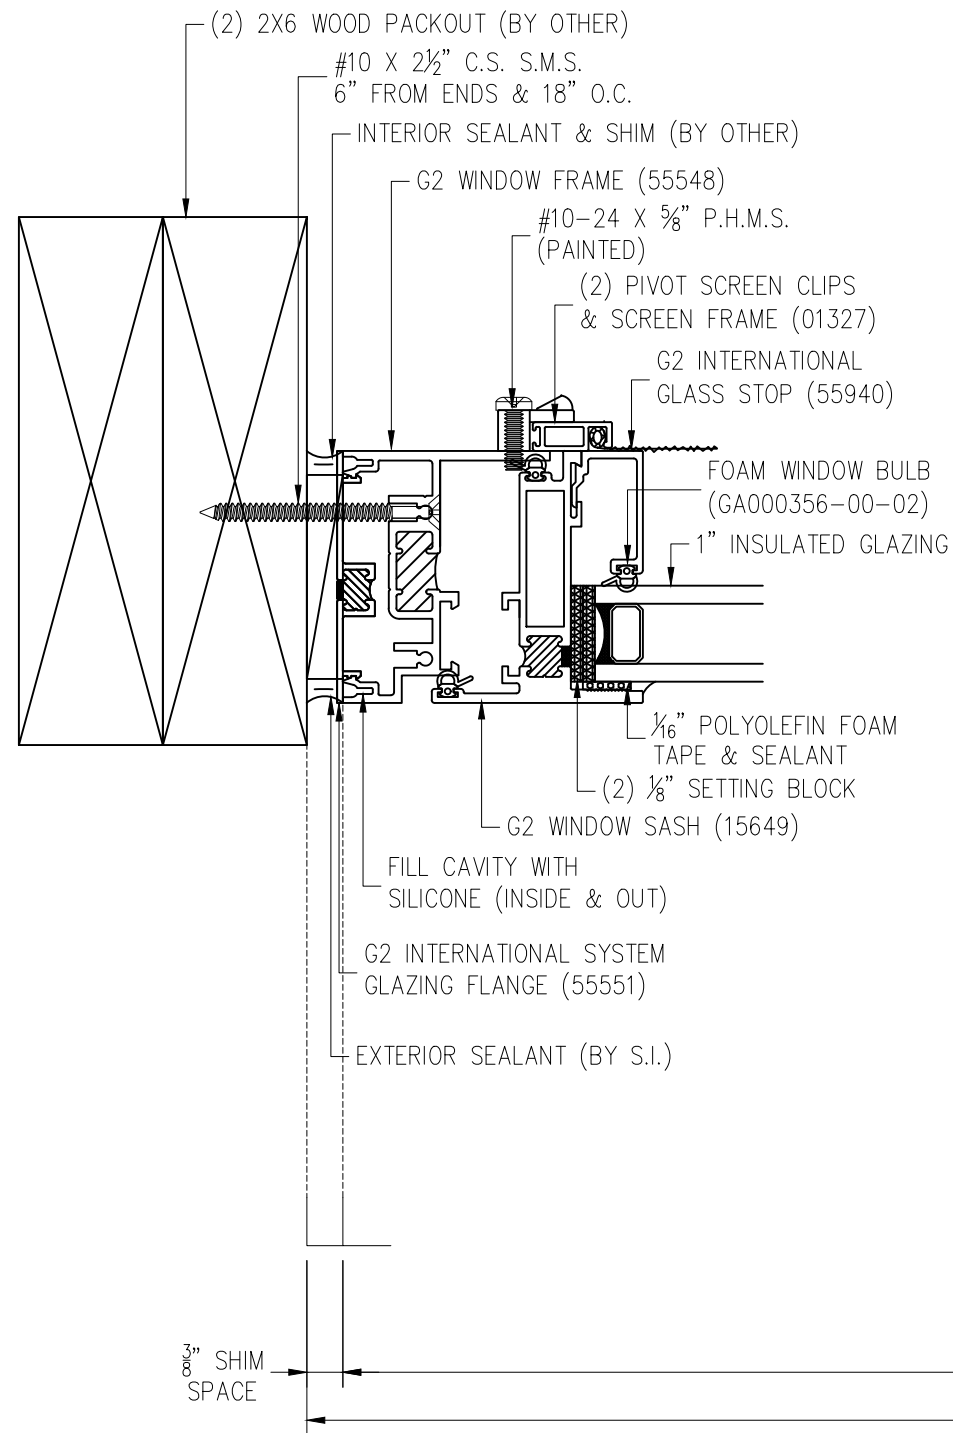

"INTERIOR"

"EXTERIOR"

5 CASEMENT WINDOW  
JAMB DETAIL

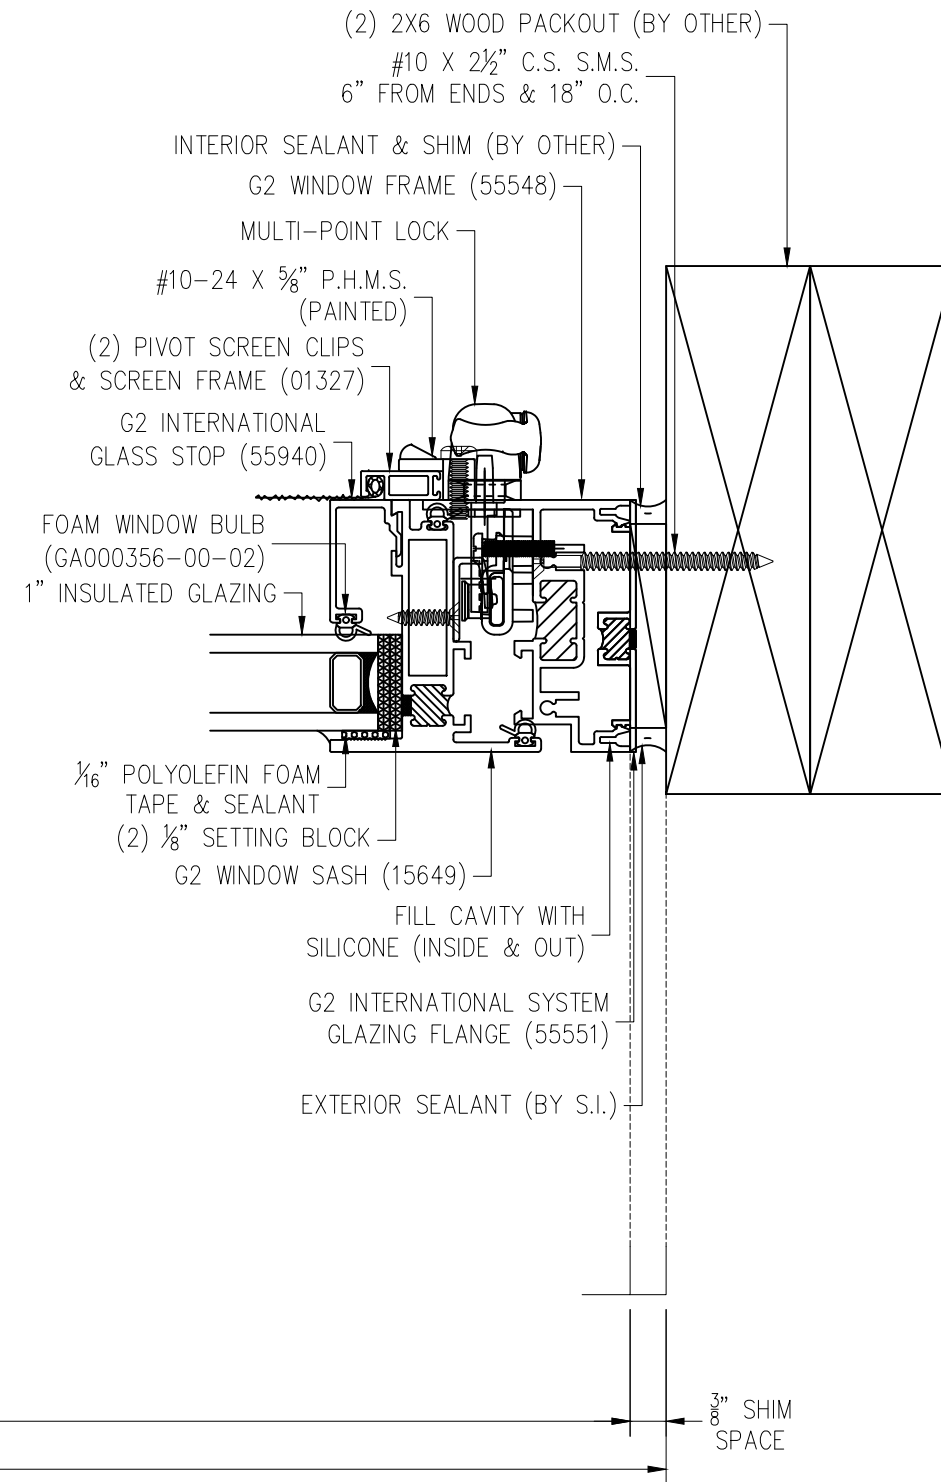

JOB NAME

--  
CITY, STATE, ZIP

				XXX	BY
				XX-XX-XX	DATE
				-	#

DRAWN BY:  
DRAFTERS NAME  
PROJECT MANAGER:  
..

ALL DRAWINGS ARE  
VIEWED FROM THE  
EXTERIOR LOOKING IN.


DRAWING SCALE:  
3/4" = 1'-0"

JOB NO.:  
XX-XX-XX

QUOTE NO.:  
XXXXX


PAGE No.:

16 OF -

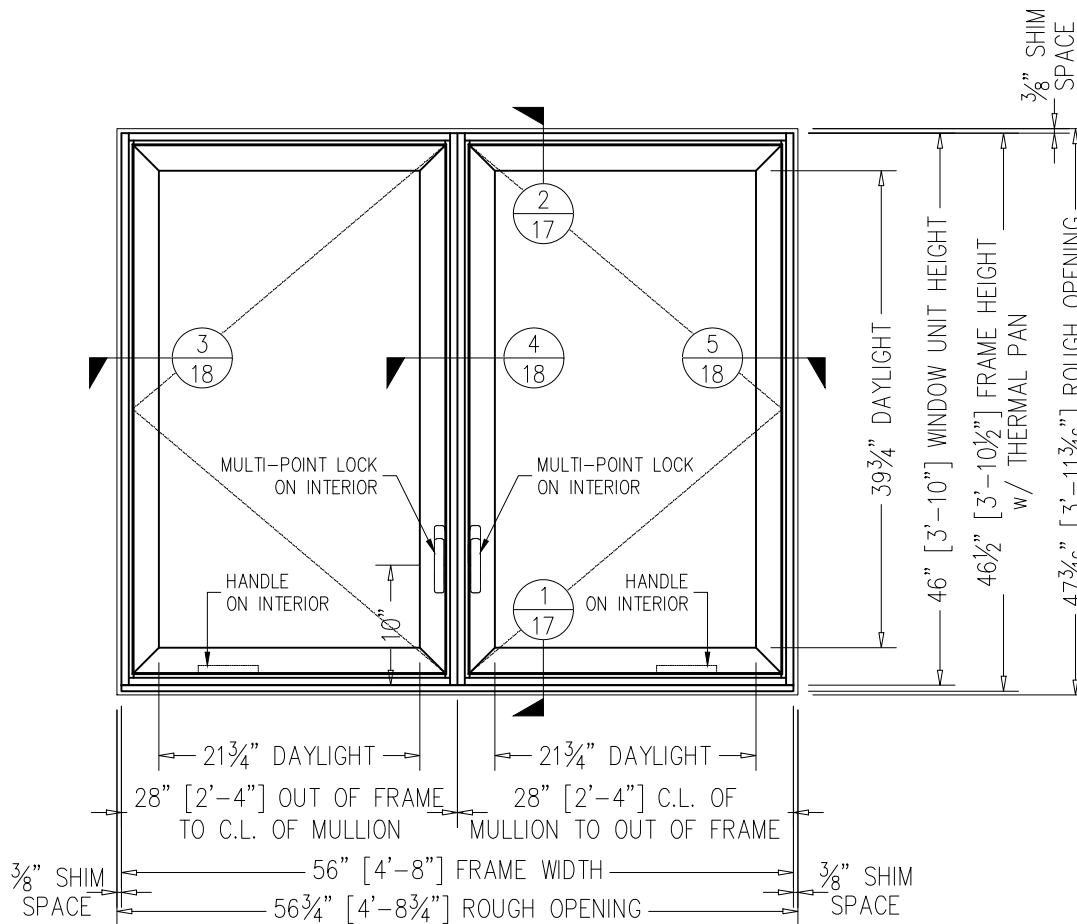

EXTERIOR ELEVATION UNIT #


SCALE: 3/4" = 1'-0"

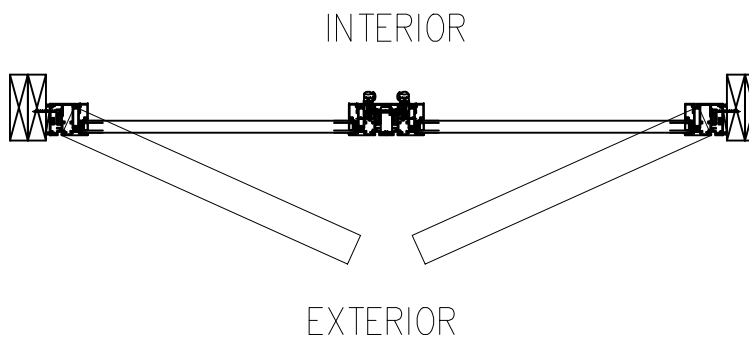

DRAWINGS MATCH PE STAMPED DRAWINGS



2 CASEMENT WINDOW  
HEAD DETAIL

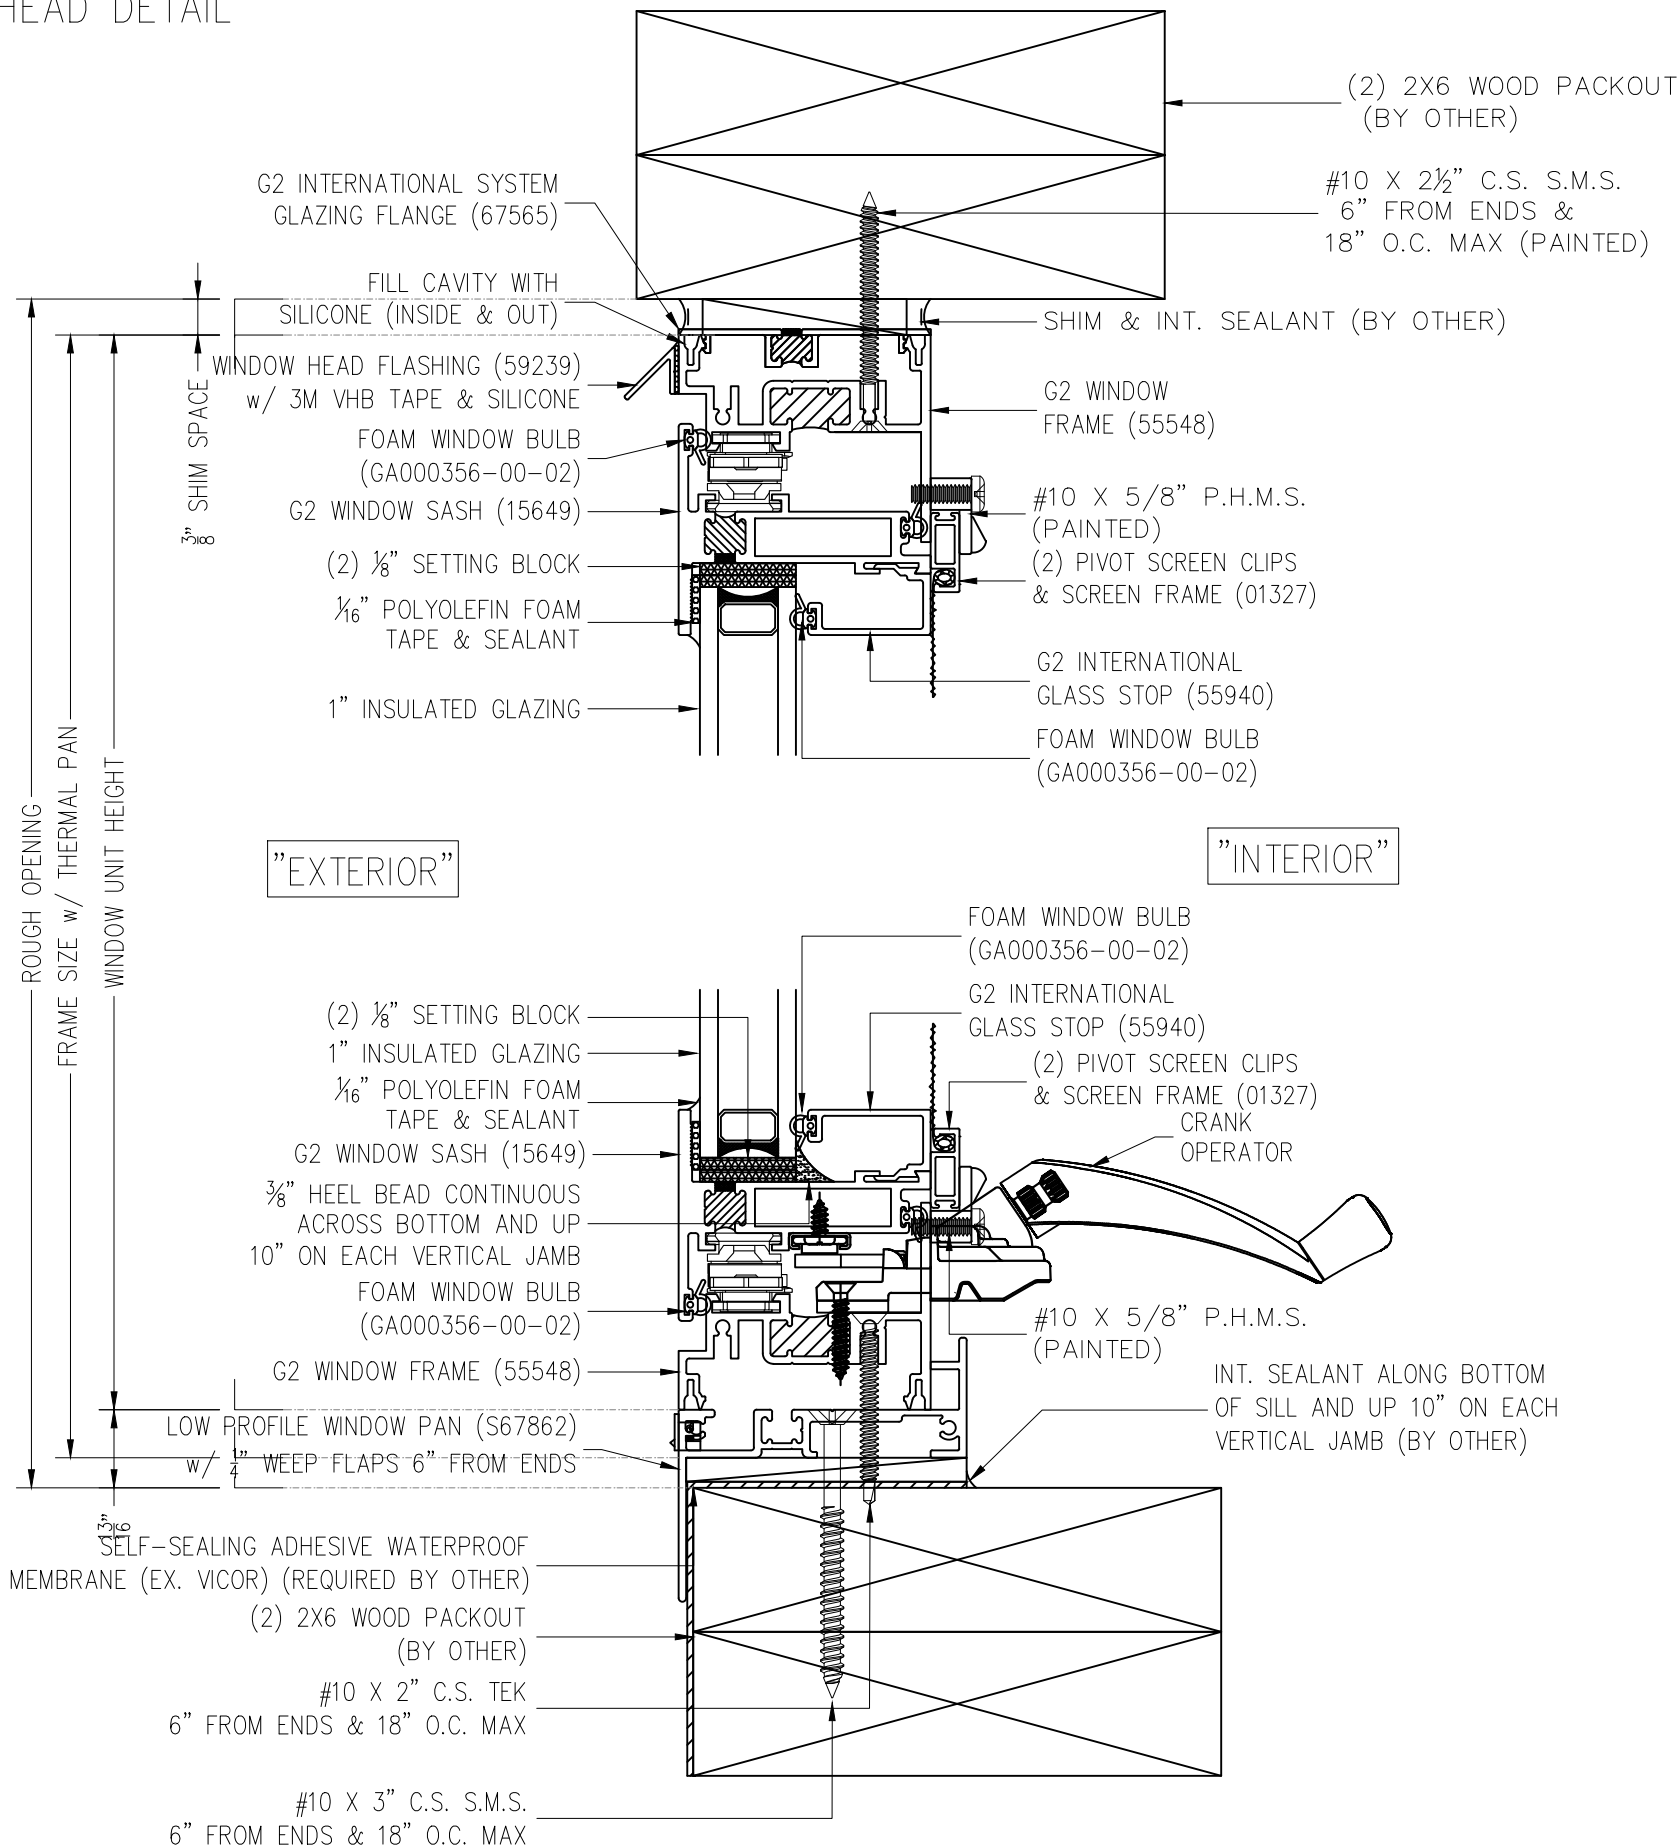


1 CASEMENT WINDOW  
SILL DETAIL

\*\* UNIT – "#" \*\*

"INTERIOR"

5 CASEMENT WINDOW  
JAMB DETAIL

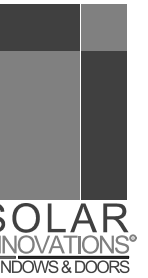

**JOB NAME**

GILL, STALL, ZIL

[illegible]

---  
DRAWN BY:  
DRAFTERS NAME  
PROJECT MANAGER:

ALL DRAWINGS ARE  
VIEWED FROM THE  
EXTERIOR LOOKING IN.


DRAWING SCALE:  
6" = 1'-0"

JOB NO.:  
XX-XX-XX

QUOTE NO.:  
XXXXX

PAGE No.:

18 OF -

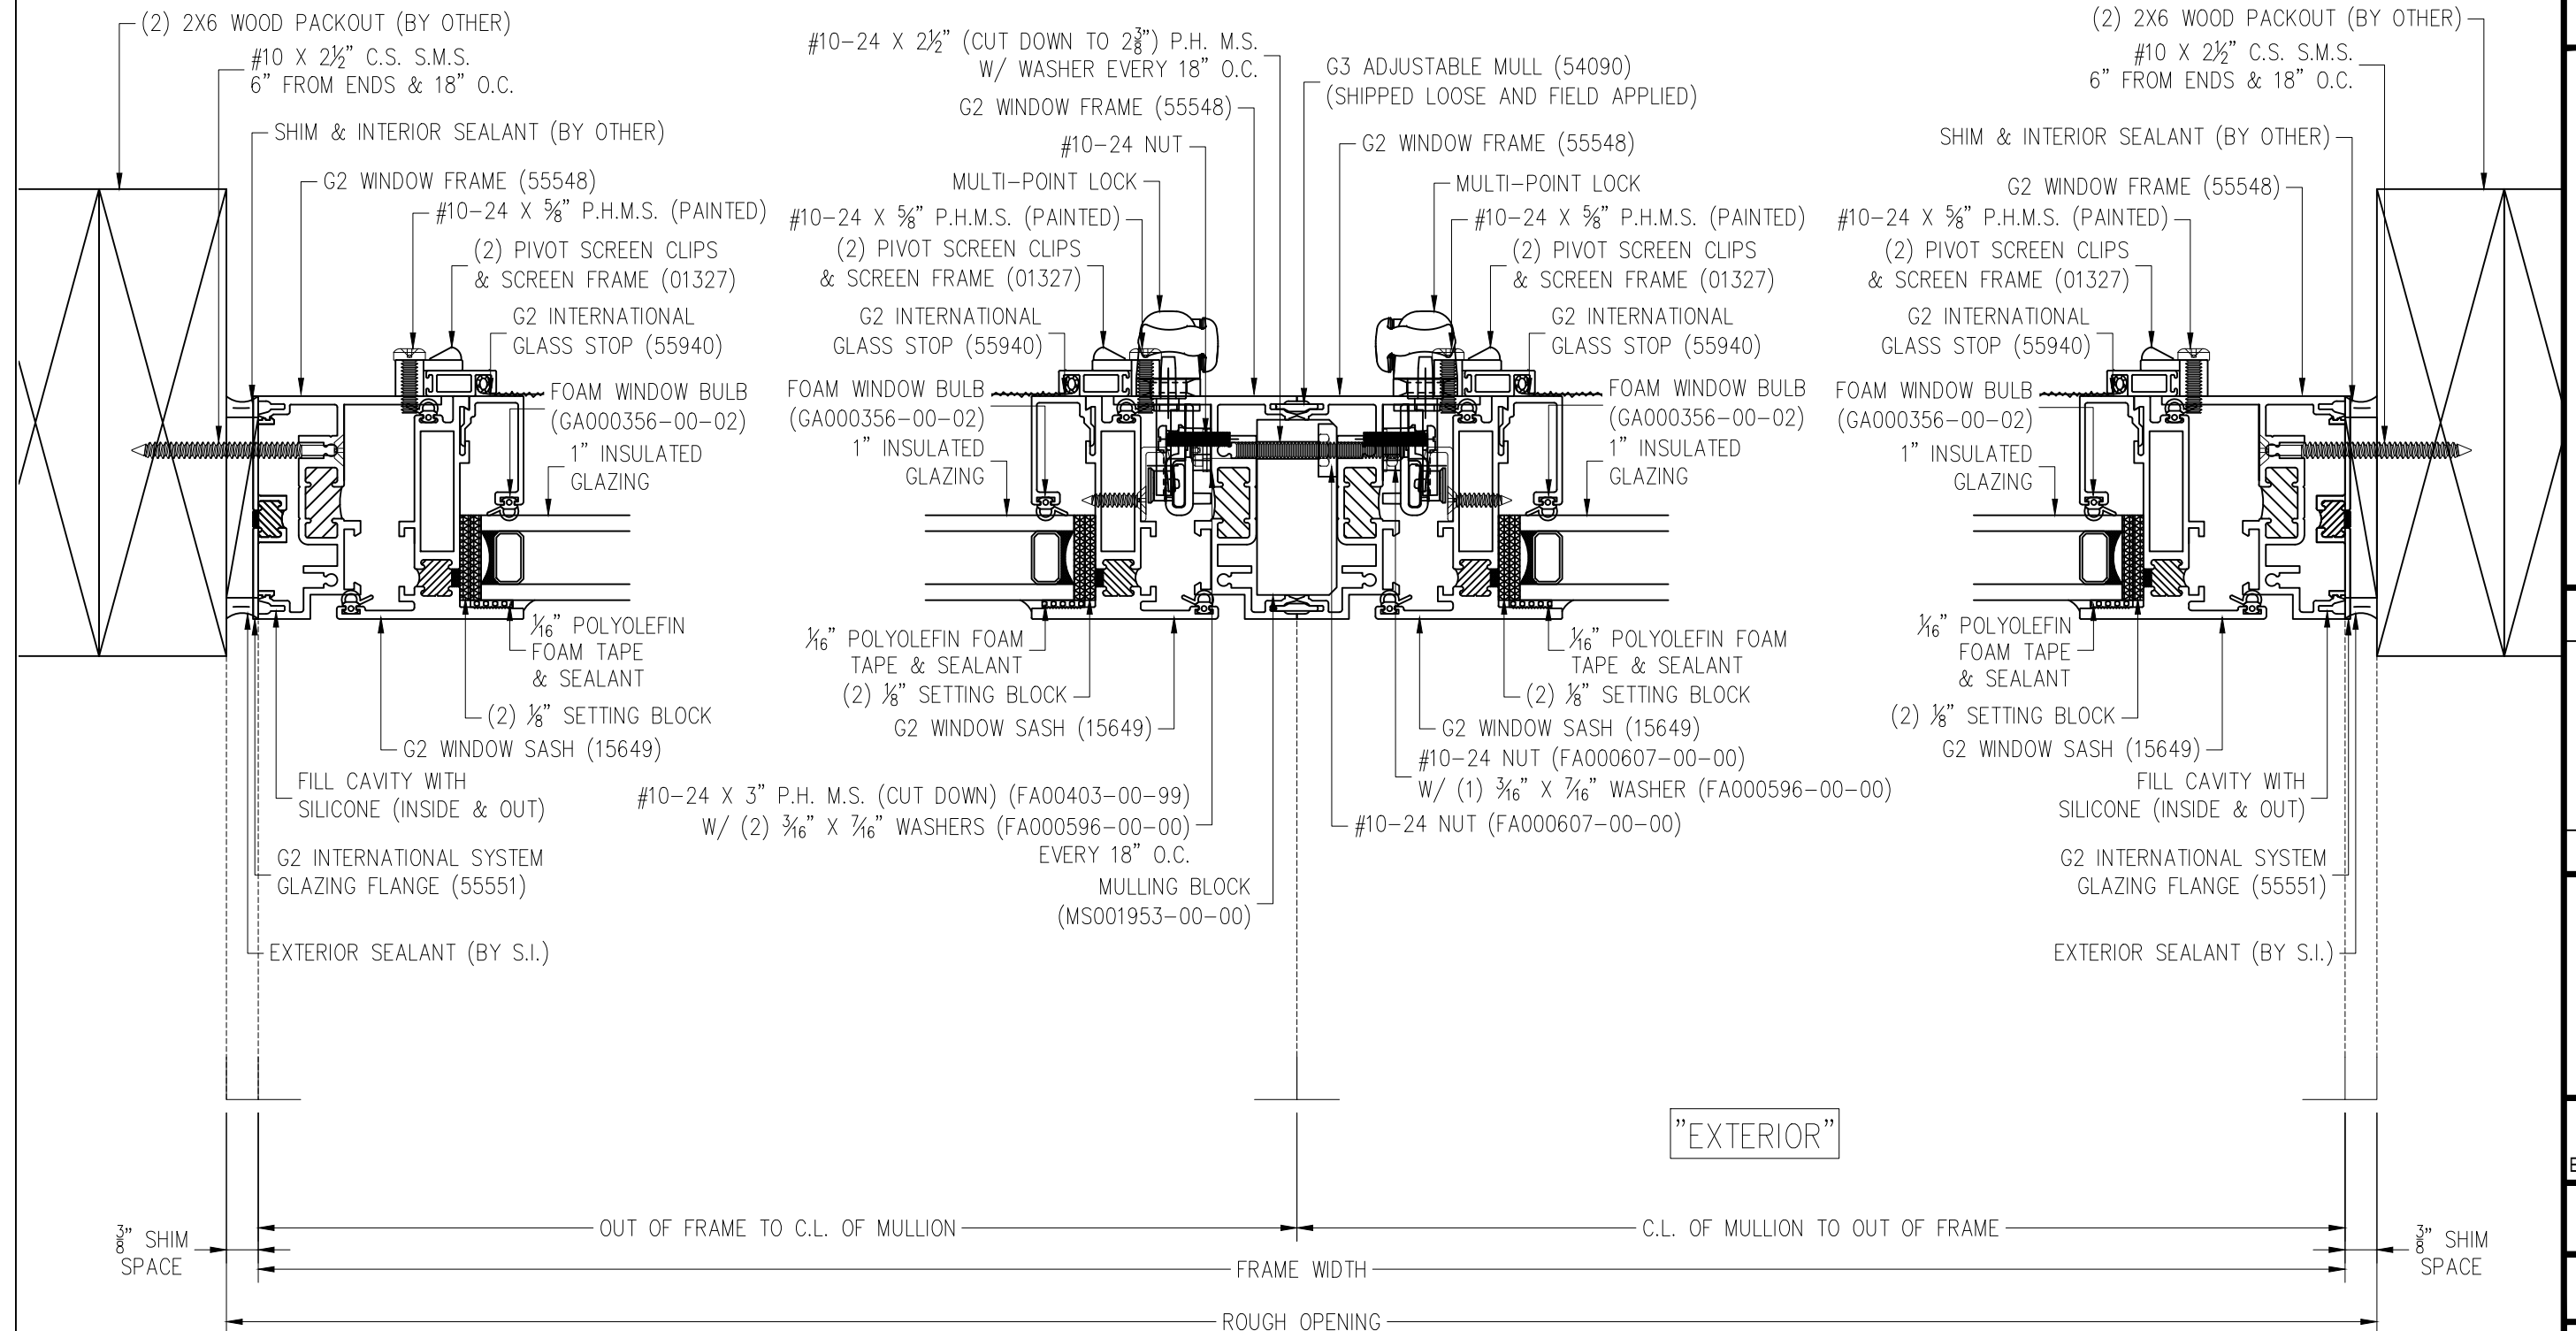

**\*\* UNIT – “#” \*\***

				XXX	BY
				XX-XX-XX	DATE
				-	#

DRAWN BY:  
DRAFTERS NAME

PROJECT MANAGER:  
..


ALL DRAWINGS ARE  
VIEWED FROM THE  
EXTERIOR LOOKING IN.

DRAWING SCALE:  
3/4" = 1'-0"


JOB NO.:  
XX-XX-XX

QUOTE NO.:  
XXXXX

PAGE No.:  
19 OF -

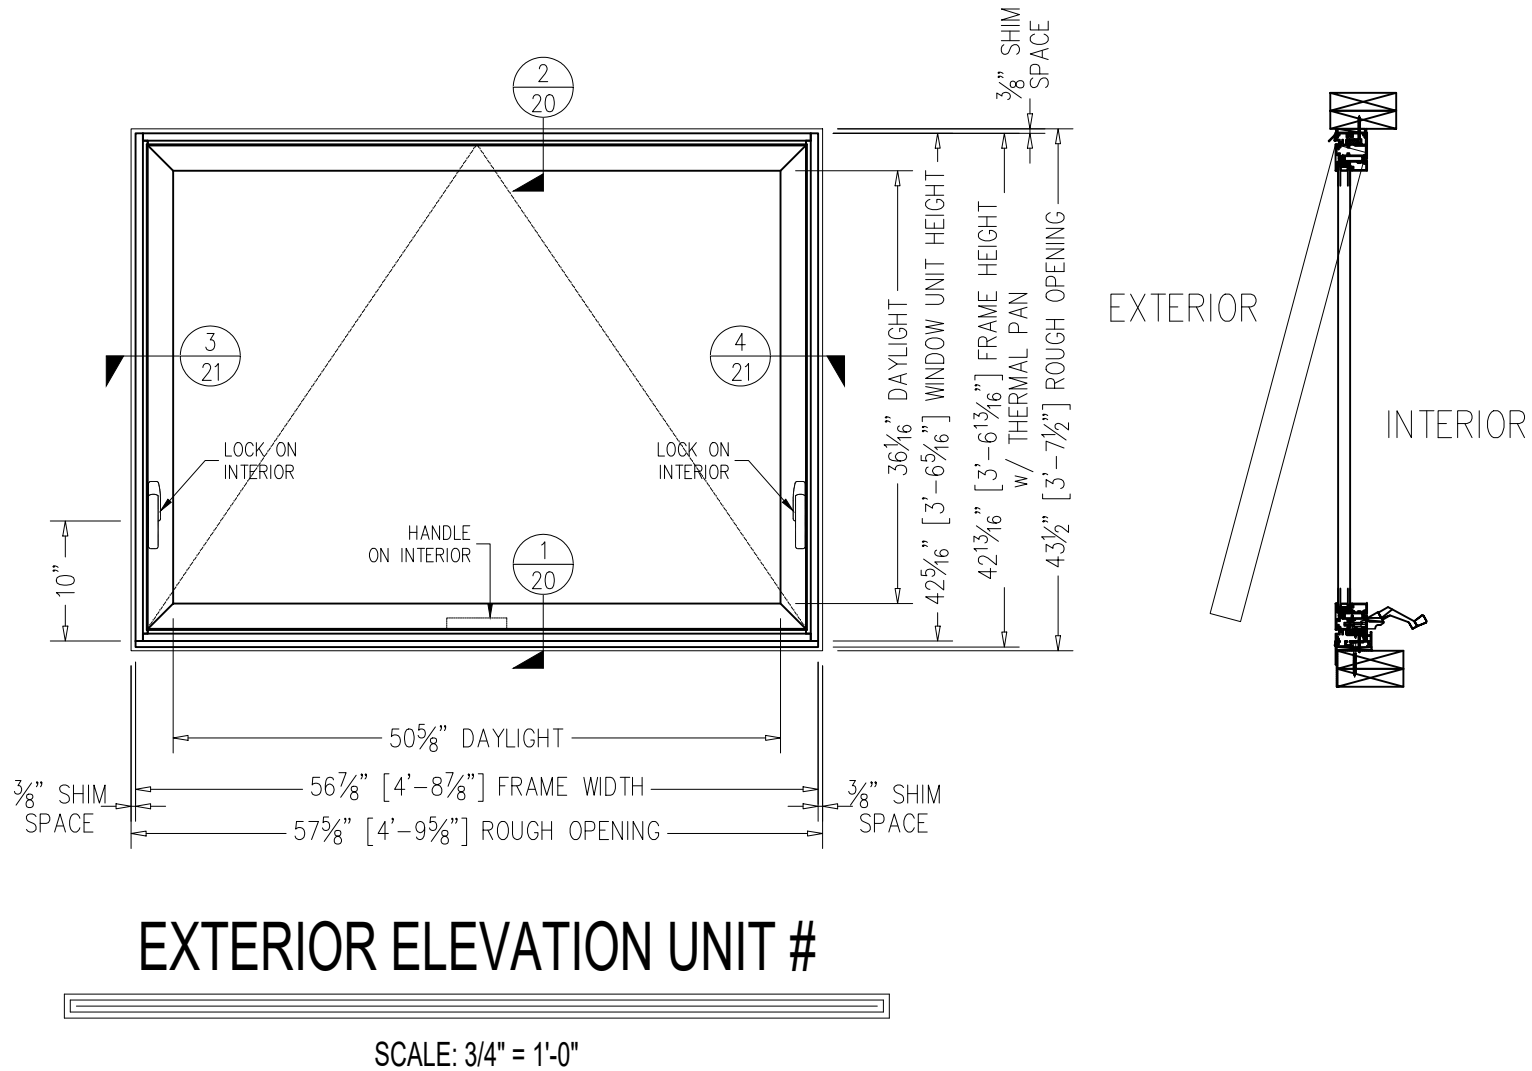


DRAWINGS MATCH PE STAMPED DRAWINGS

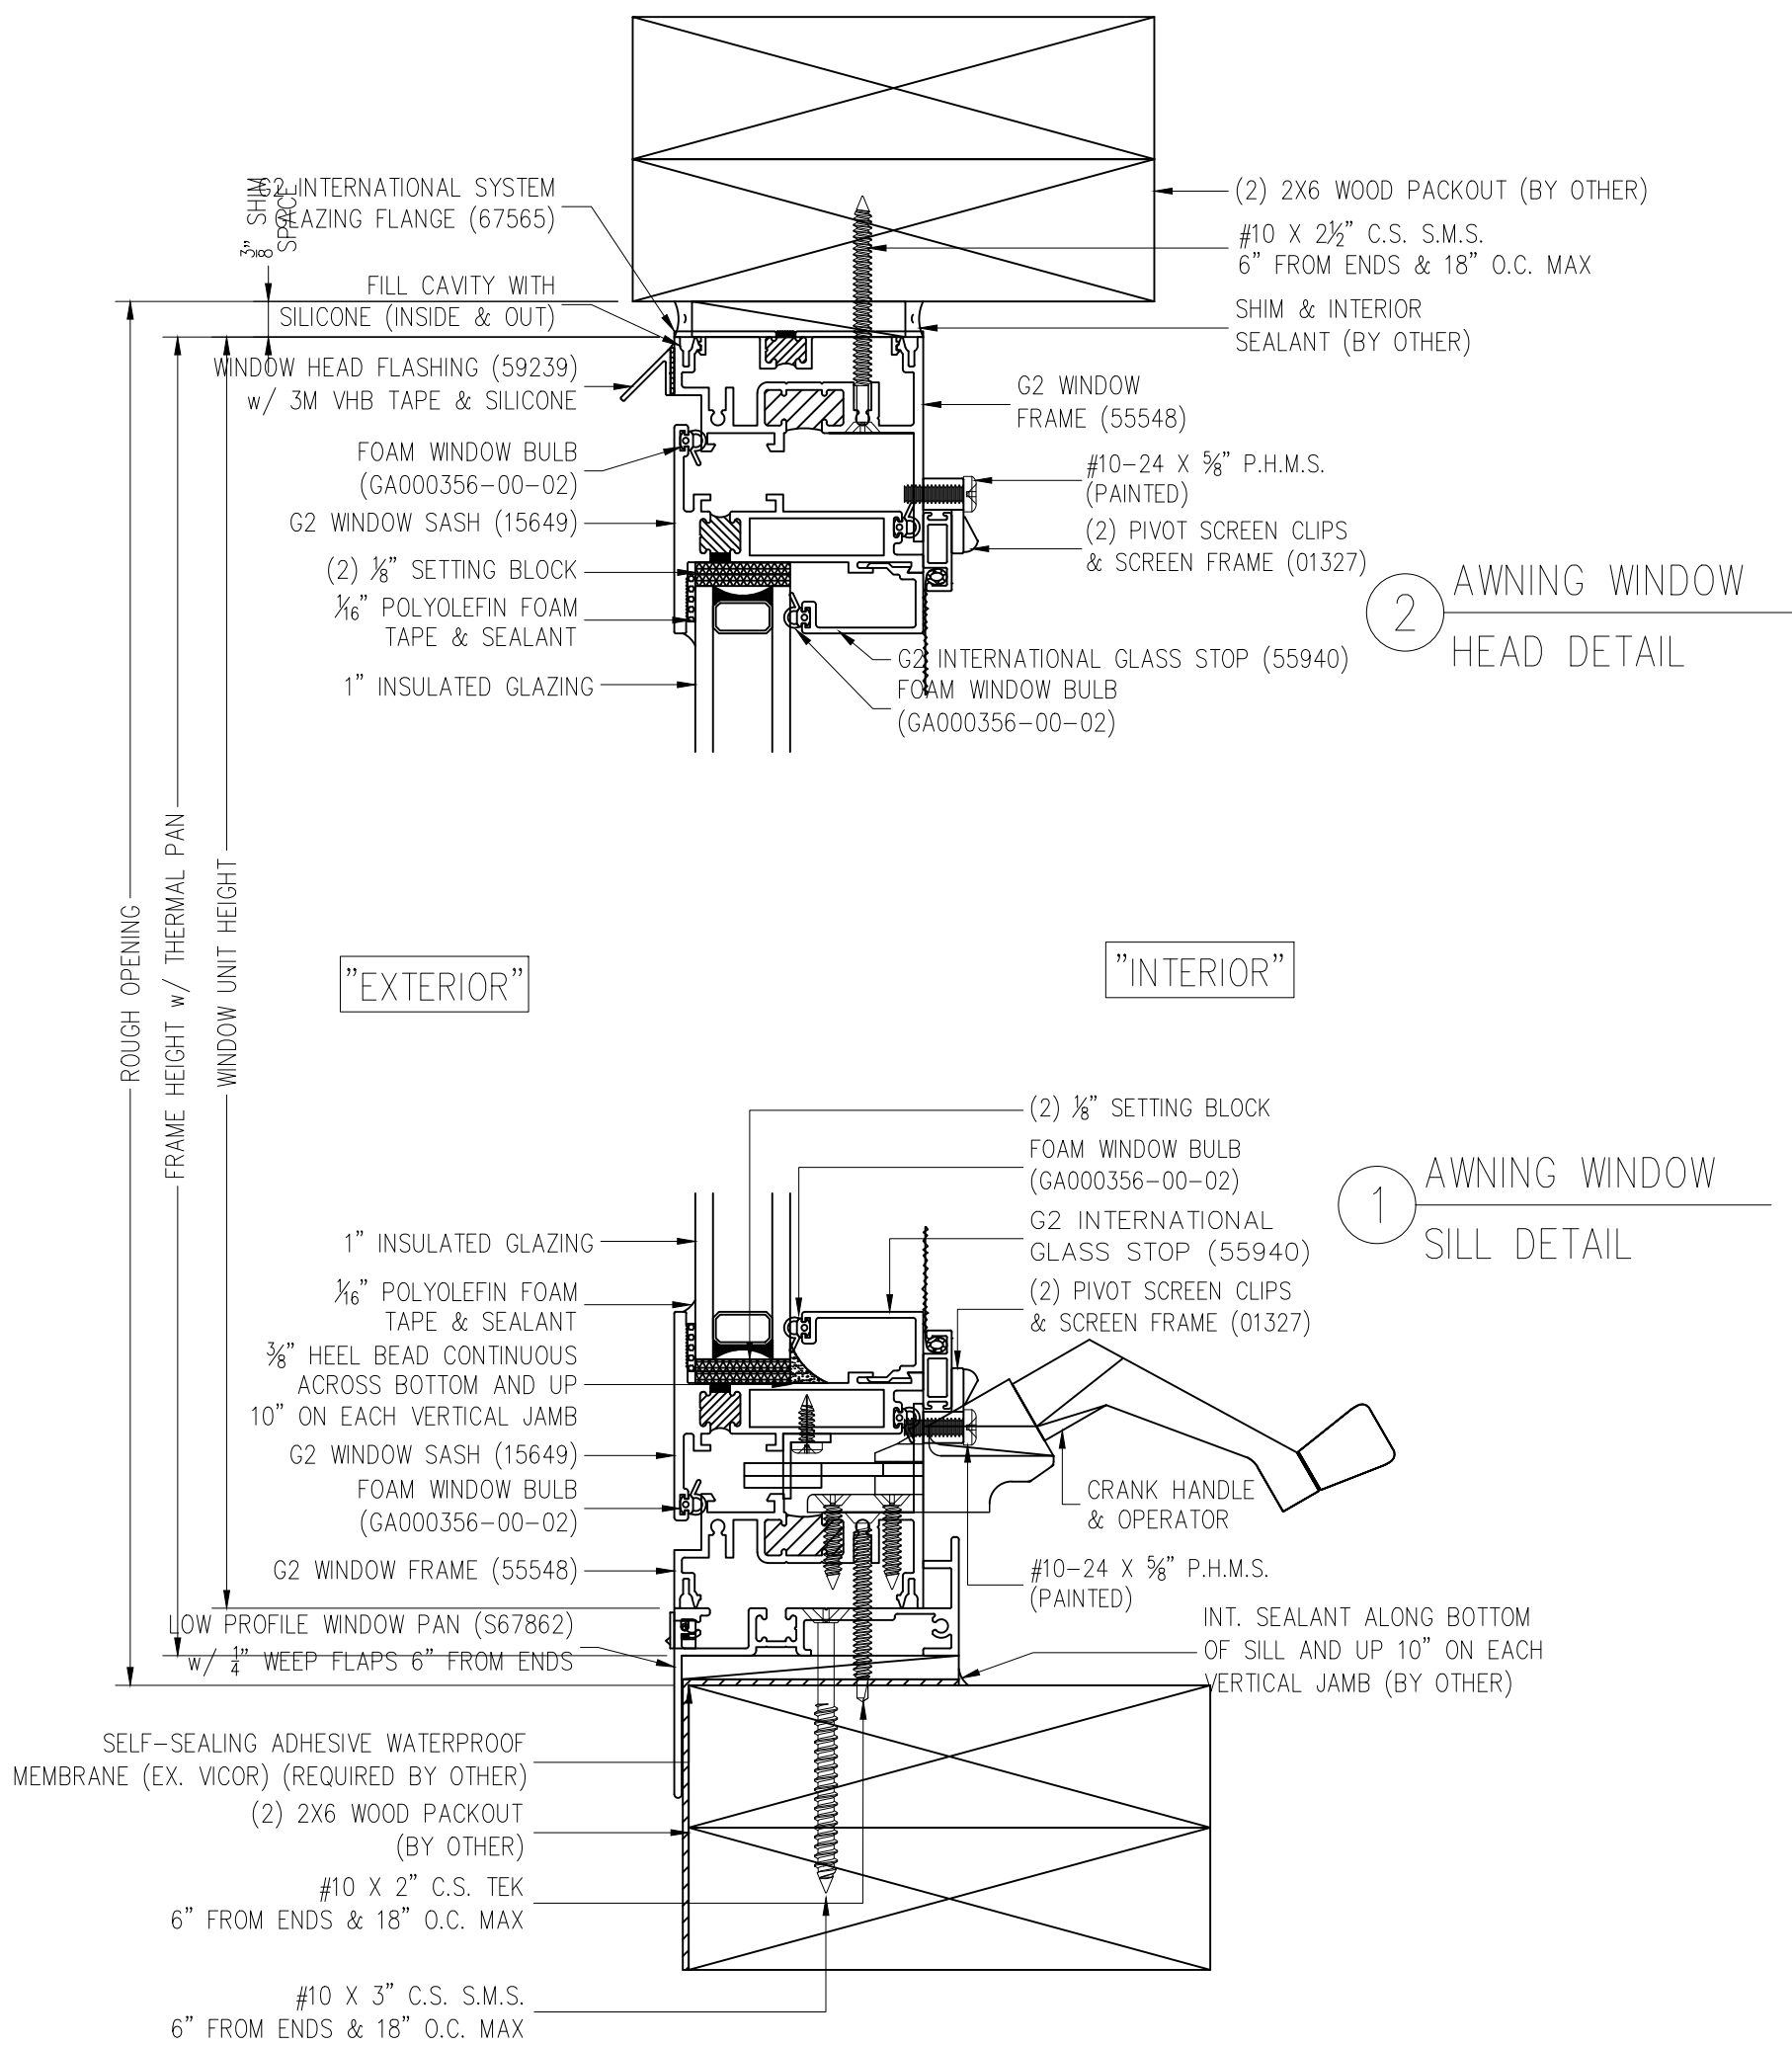

**\*\* UNIT – “#” \*\***

3 AWNING WINDOW  
JAMB DETAIL

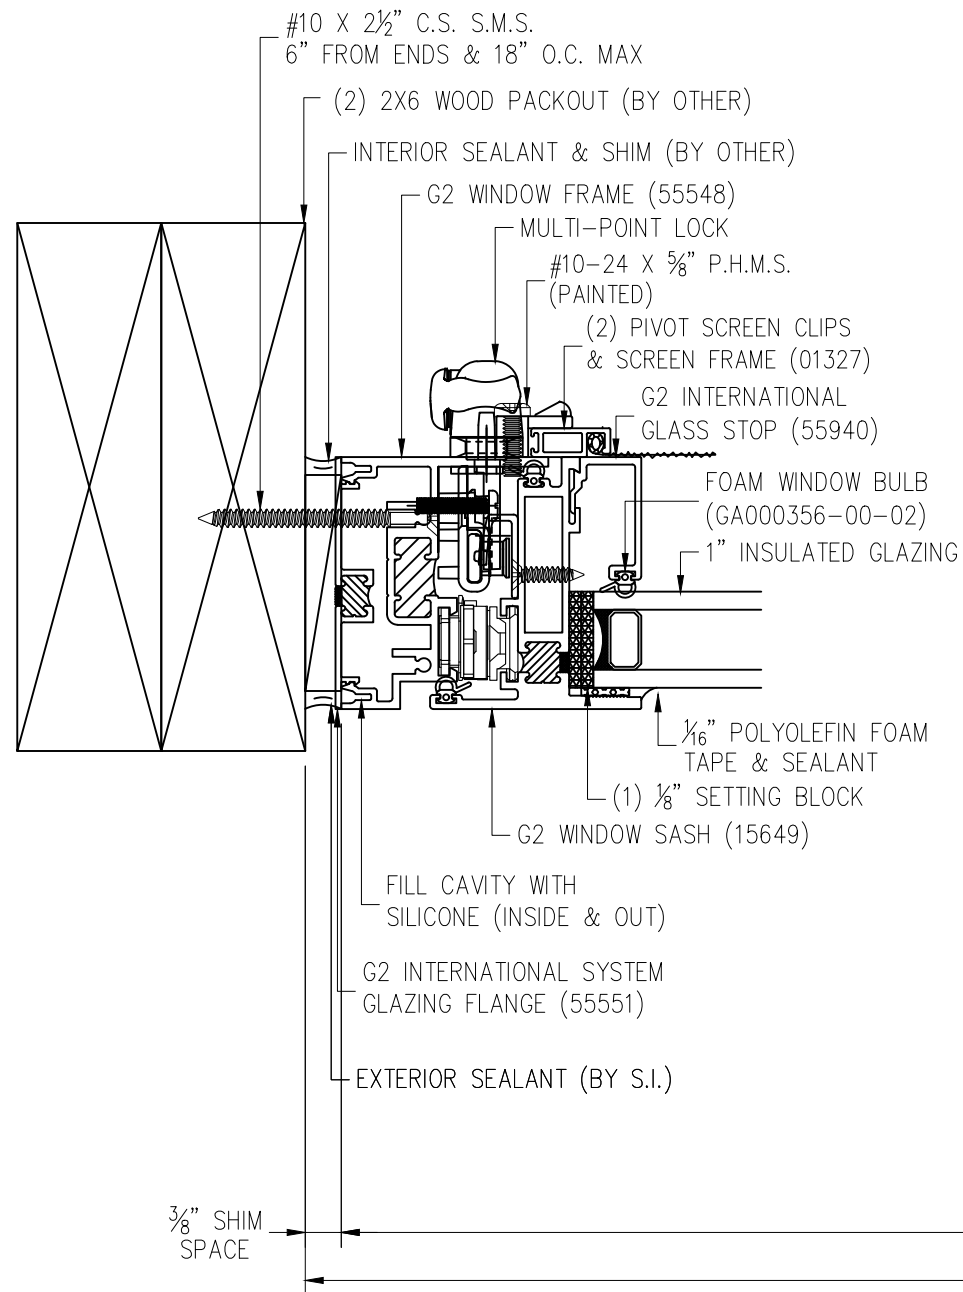


"INTERIOR"

"EXTERIOR"

\*\* UNIT — "# " \*\*

4 AWNING WINDOW  
JAMB DETAIL

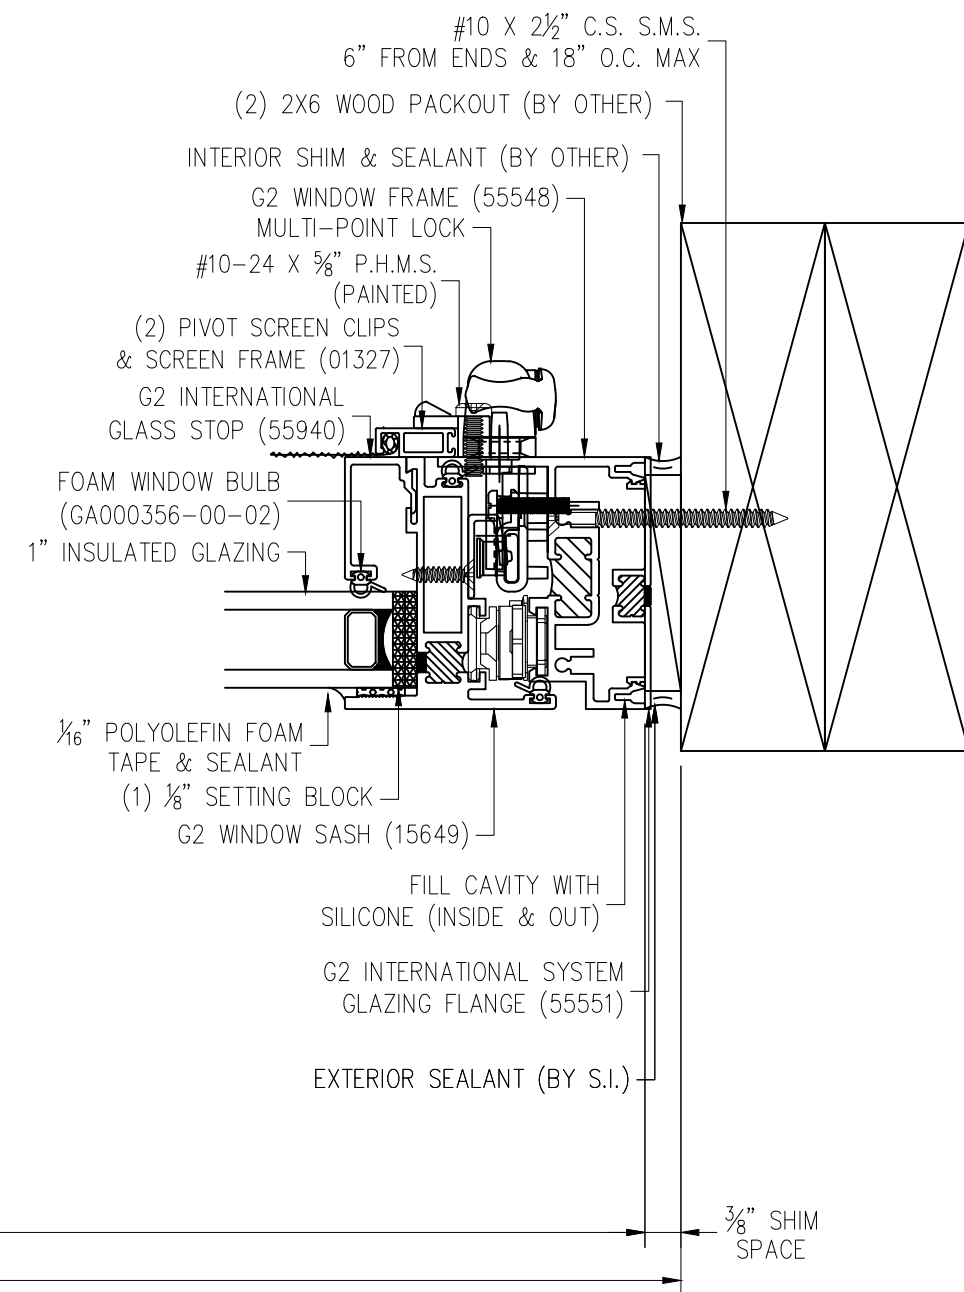

FRAME WIDTH  
ROUGH OPENING

**SOLAR INNOVATIONS®**  
WINDOWS & DOORS

**JOB NAME** --  
CITY, STATE, ZIP

				XXX	BY
				XX-XX-XX	DATE
				-	#

DRAWN BY: DRAFTERS NAME  
PROJECT MANAGER: ..

ALL DRAWINGS ARE VIEWED FROM THE EXTERIOR LOOKING IN.

DRAWING SCALE: 6" = 1'-0"

JOB NO.: XX-XX-XX

QUOTE NO.: XXXXX

PAGE No.: 21 OF -



**JOB NAME**

CITY, STATE, ZIP

-	XX-XX-XX							XXX	BY
#	DATE								

---  
DRAWN BY:  
DRAFTERS NAME  
PROJECT MANAGER:

ALL DRAWINGS ARE  
VIEWED FROM THE  
EXTERIOR LOOKING IN.


DRAWING SCALE:  
3/4" = 1'-0"

JOB NO.:  
XX-XX-XX

QUOTE NO.:  
XXXXX

PAGE No.:


22 OF -

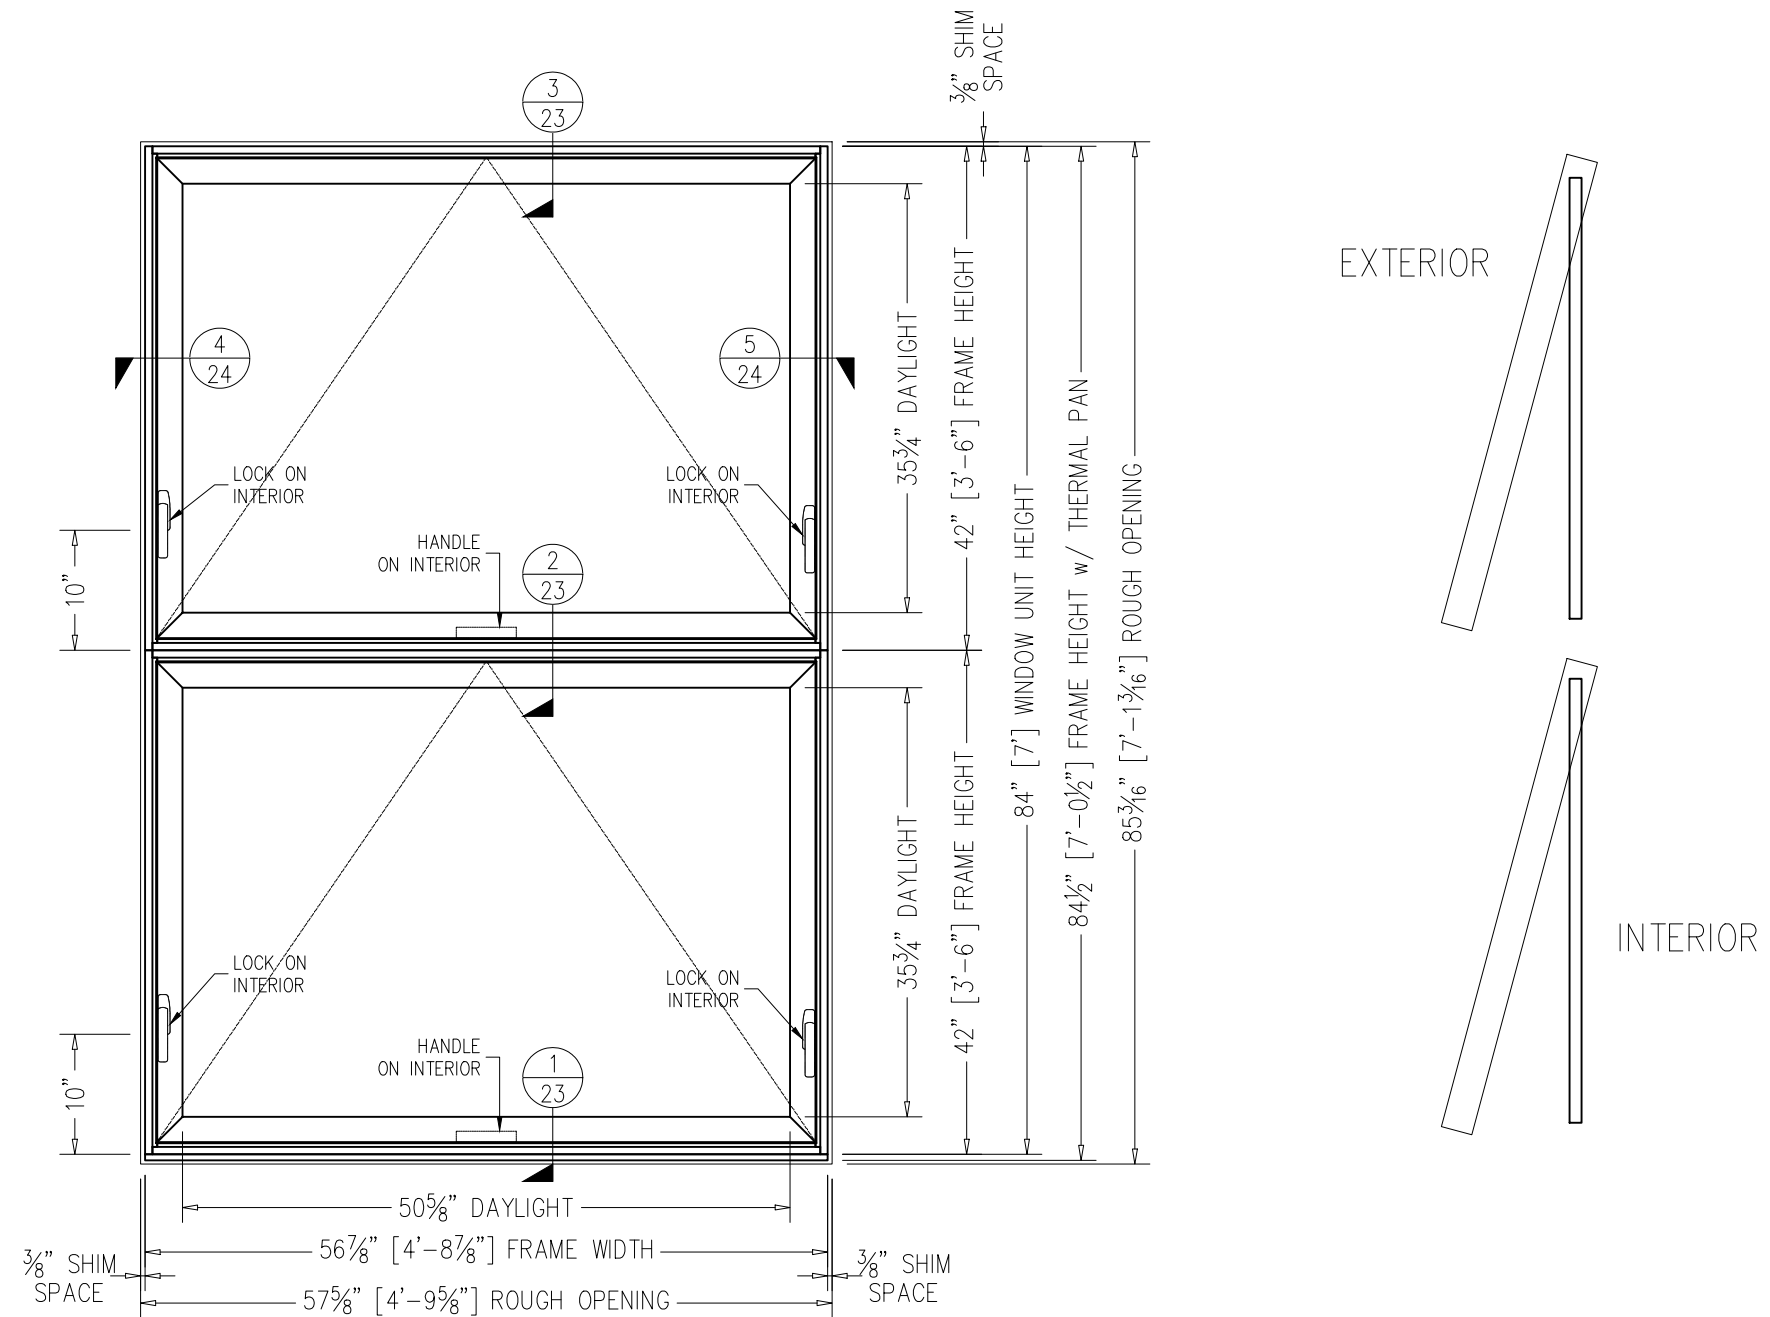

EXTERIOR ELEVATION UNIT #

SCALE: 3/4" = 1'-0"

## DRAWINGS MATCH PE STAMPED DRAWINGS

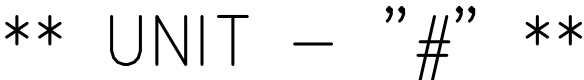

				XXX	BY
				XX-XX-XX	DATE
				-	#

DRAWN BY:	PROJECT MANAGER:
DRAFTERS NAME	..


ALL DRAWINGS ARE  
VIEWED FROM THE  
EXTERIOR LOOKING IN.

DRAWING SCALE:  
6" = 1'-0"

JOB NO.:  
XX-XX-XX

QUOTE NO.:  
XXXXXX

PAGE No.:

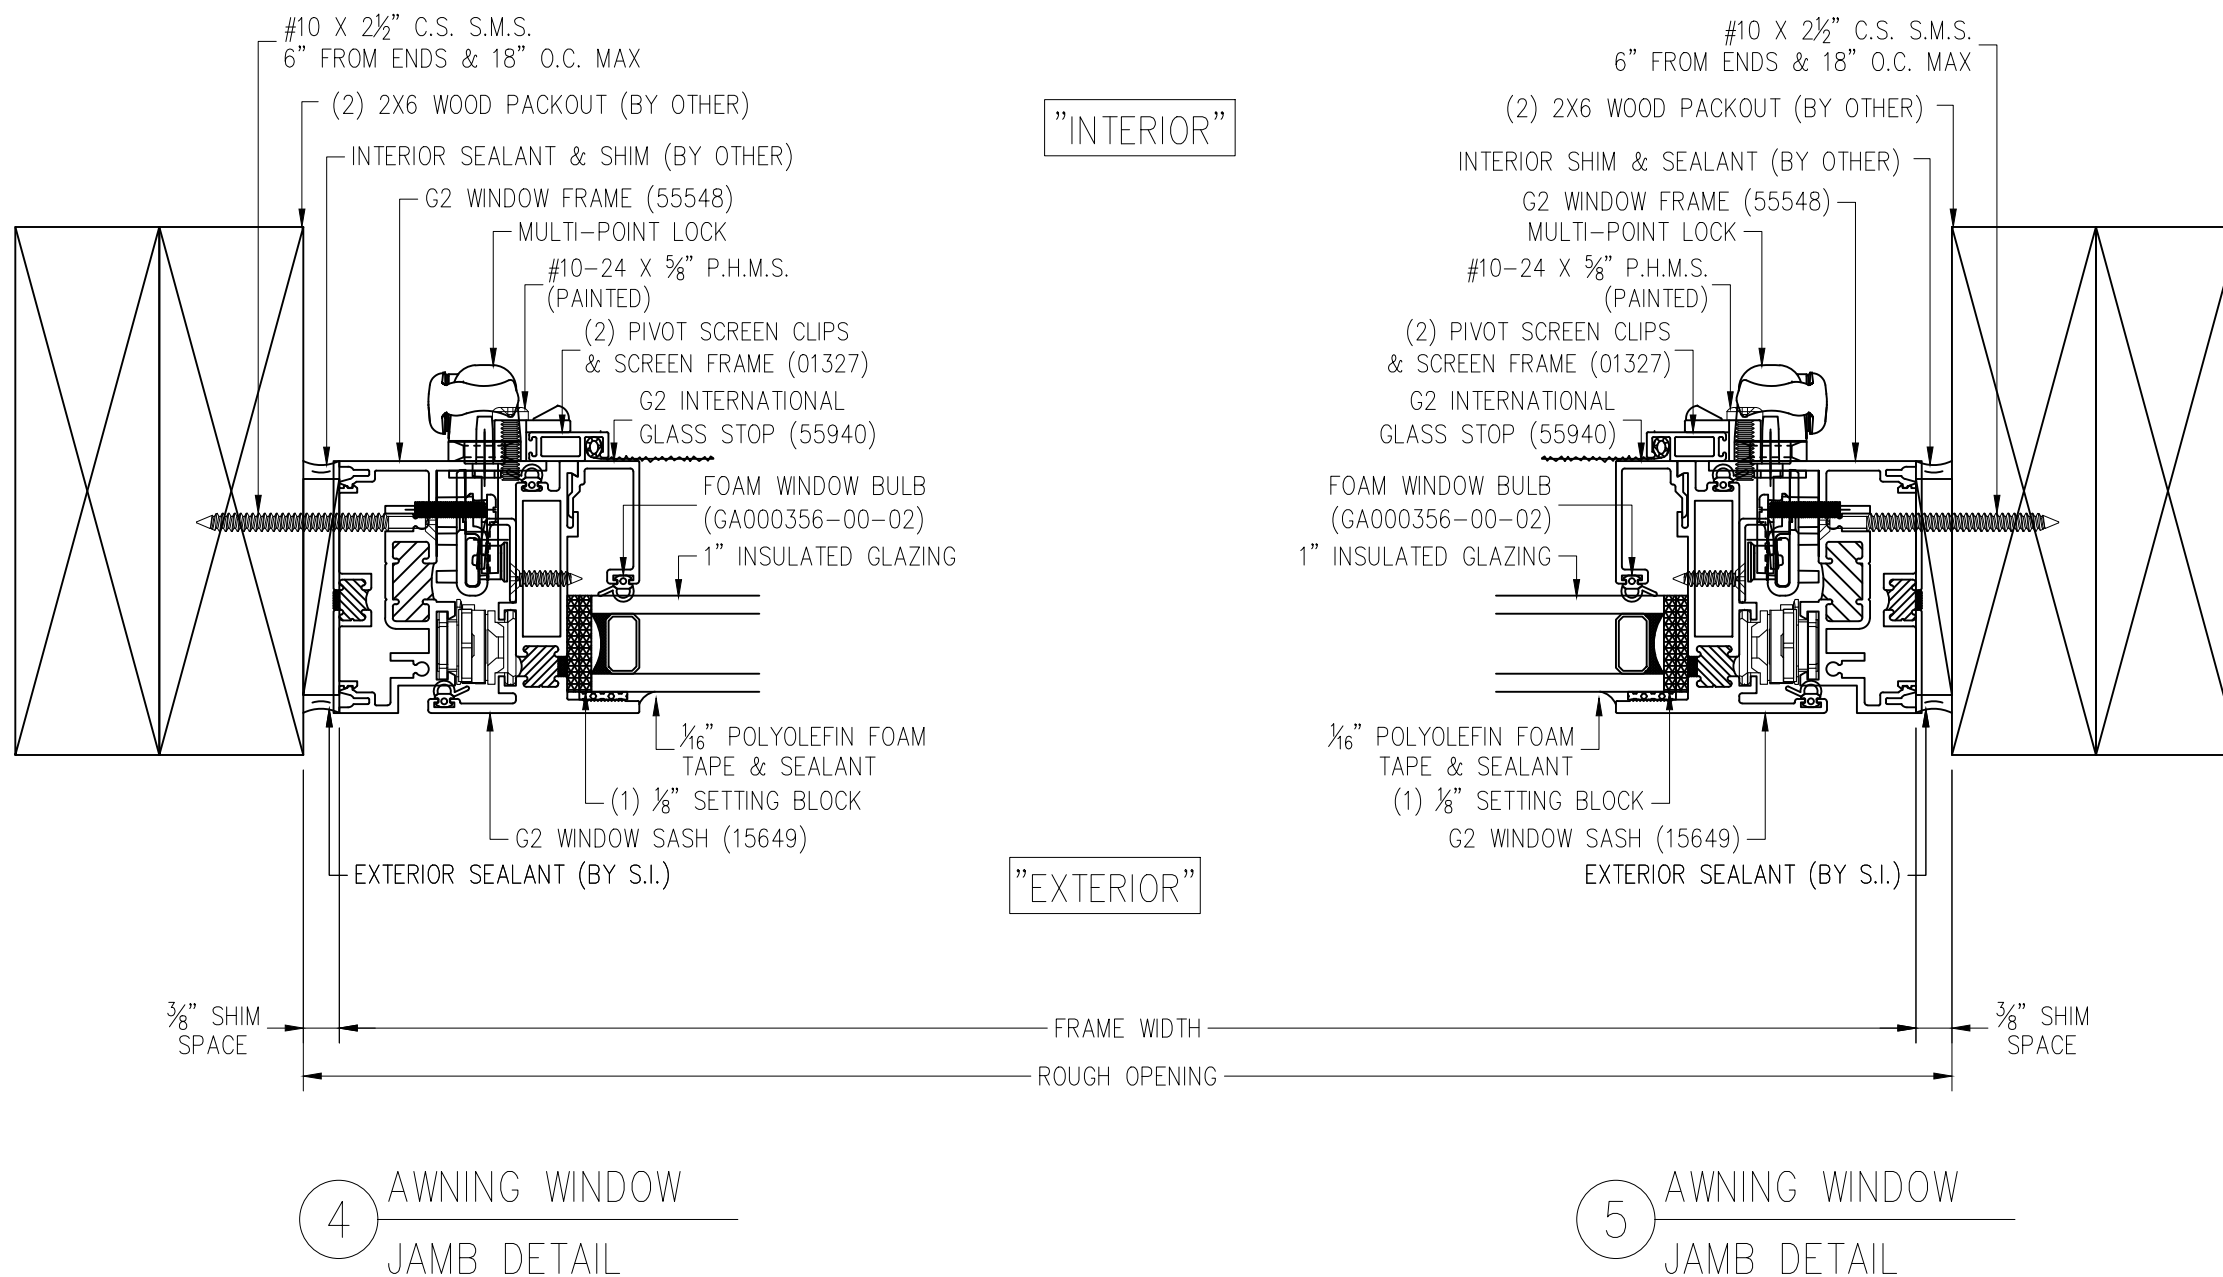

**\*\* UNIT - "#"**



**JOB NAME**

--  
CITY, STATE, ZIP

				XXX	BY
				XX-XX-XX	DATE
				-	#

DRAWN BY:  
DRAFTERS NAME  
PROJECT MANAGER:  
..

ALL DRAWINGS ARE  
VIEWED FROM THE  
EXTERIOR LOOKING IN.


DRAWING SCALE:  
3/4" = 1'-0"

JOB NO.:  
XX-XX-XX


QUOTE NO.:  
XXXXXX

PAGE No.:

**25** OF -

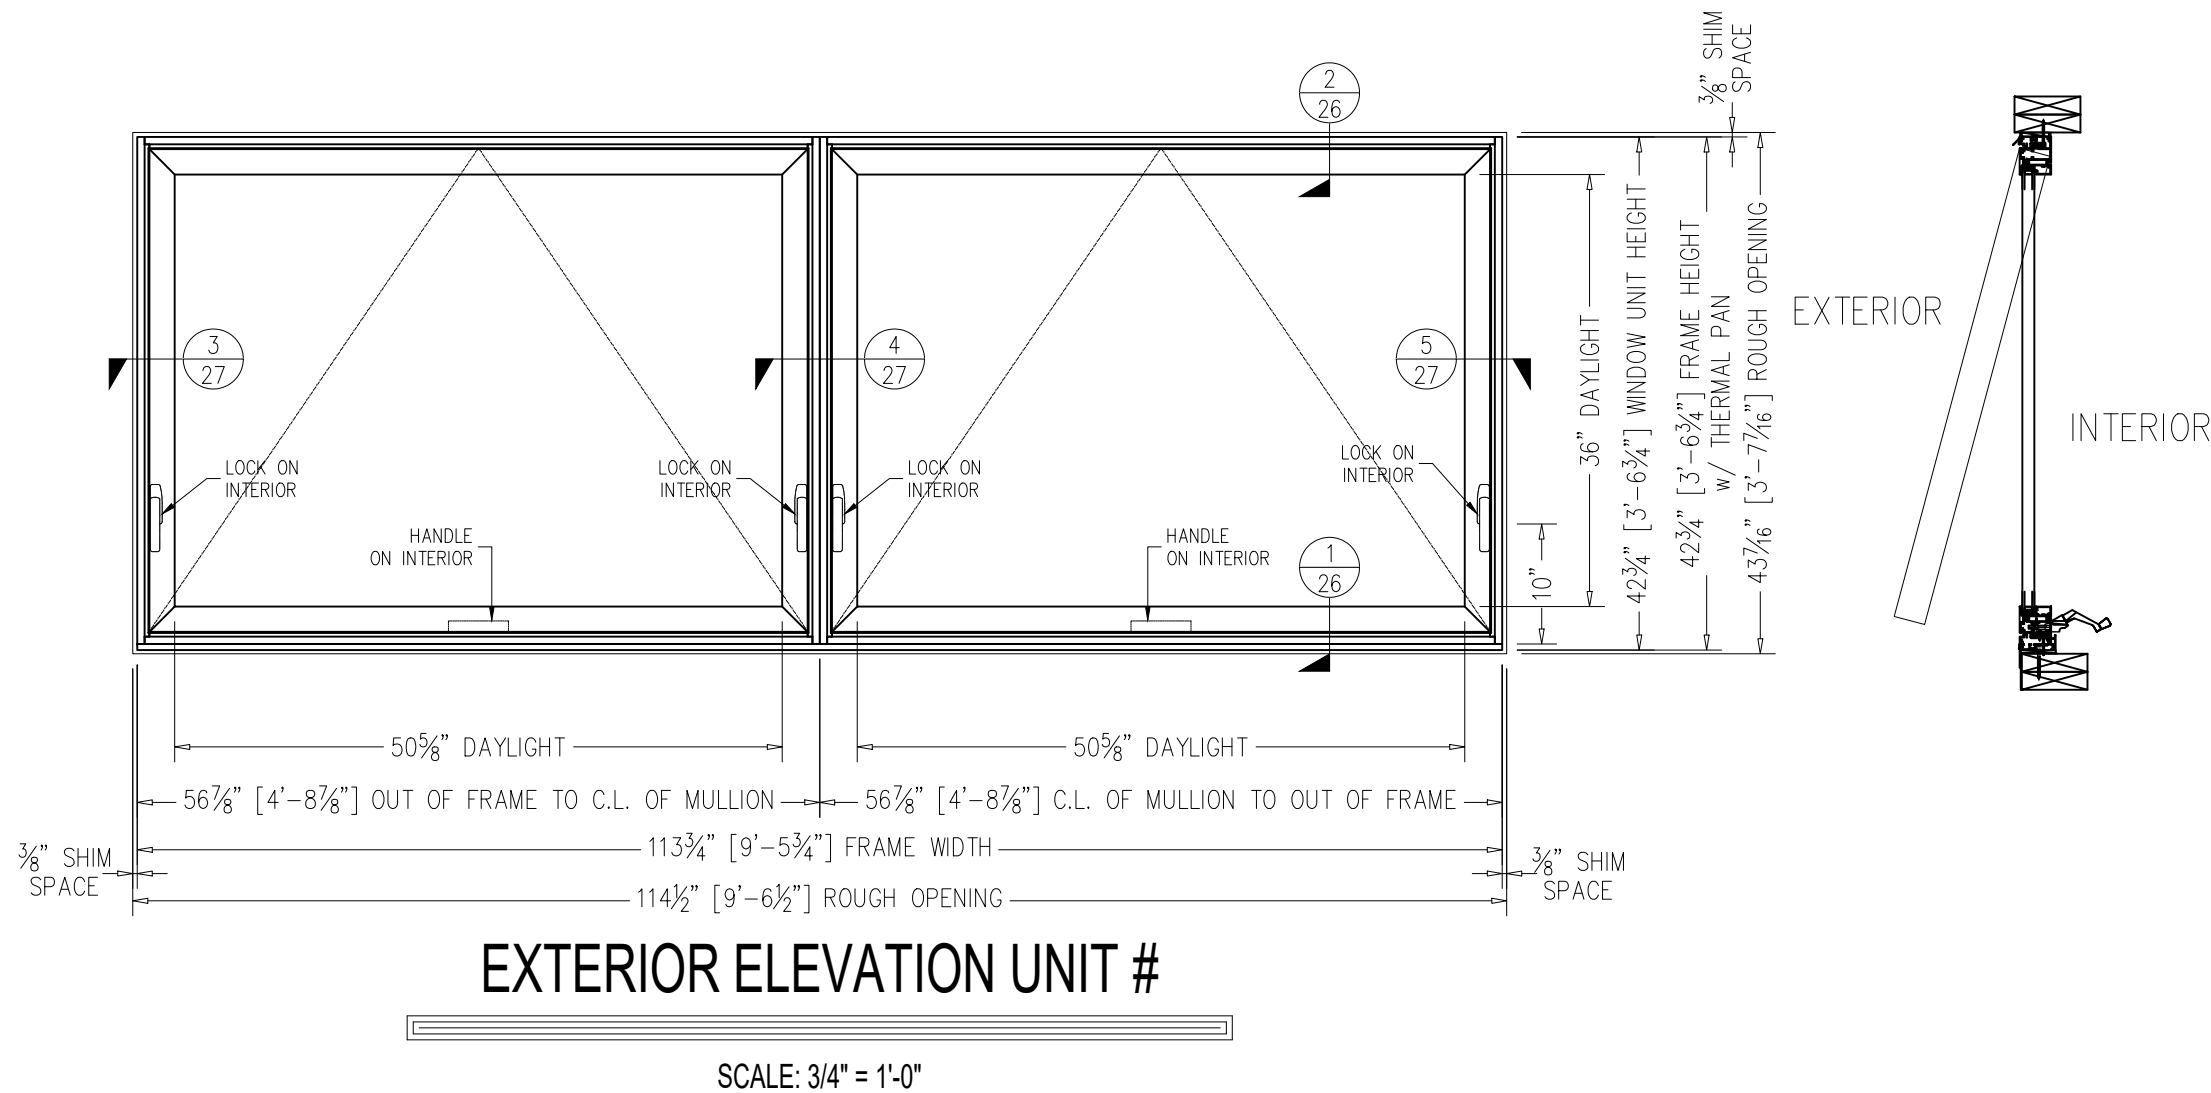

**DRAWINGS MATCH PE STAMPED DRAWINGS**

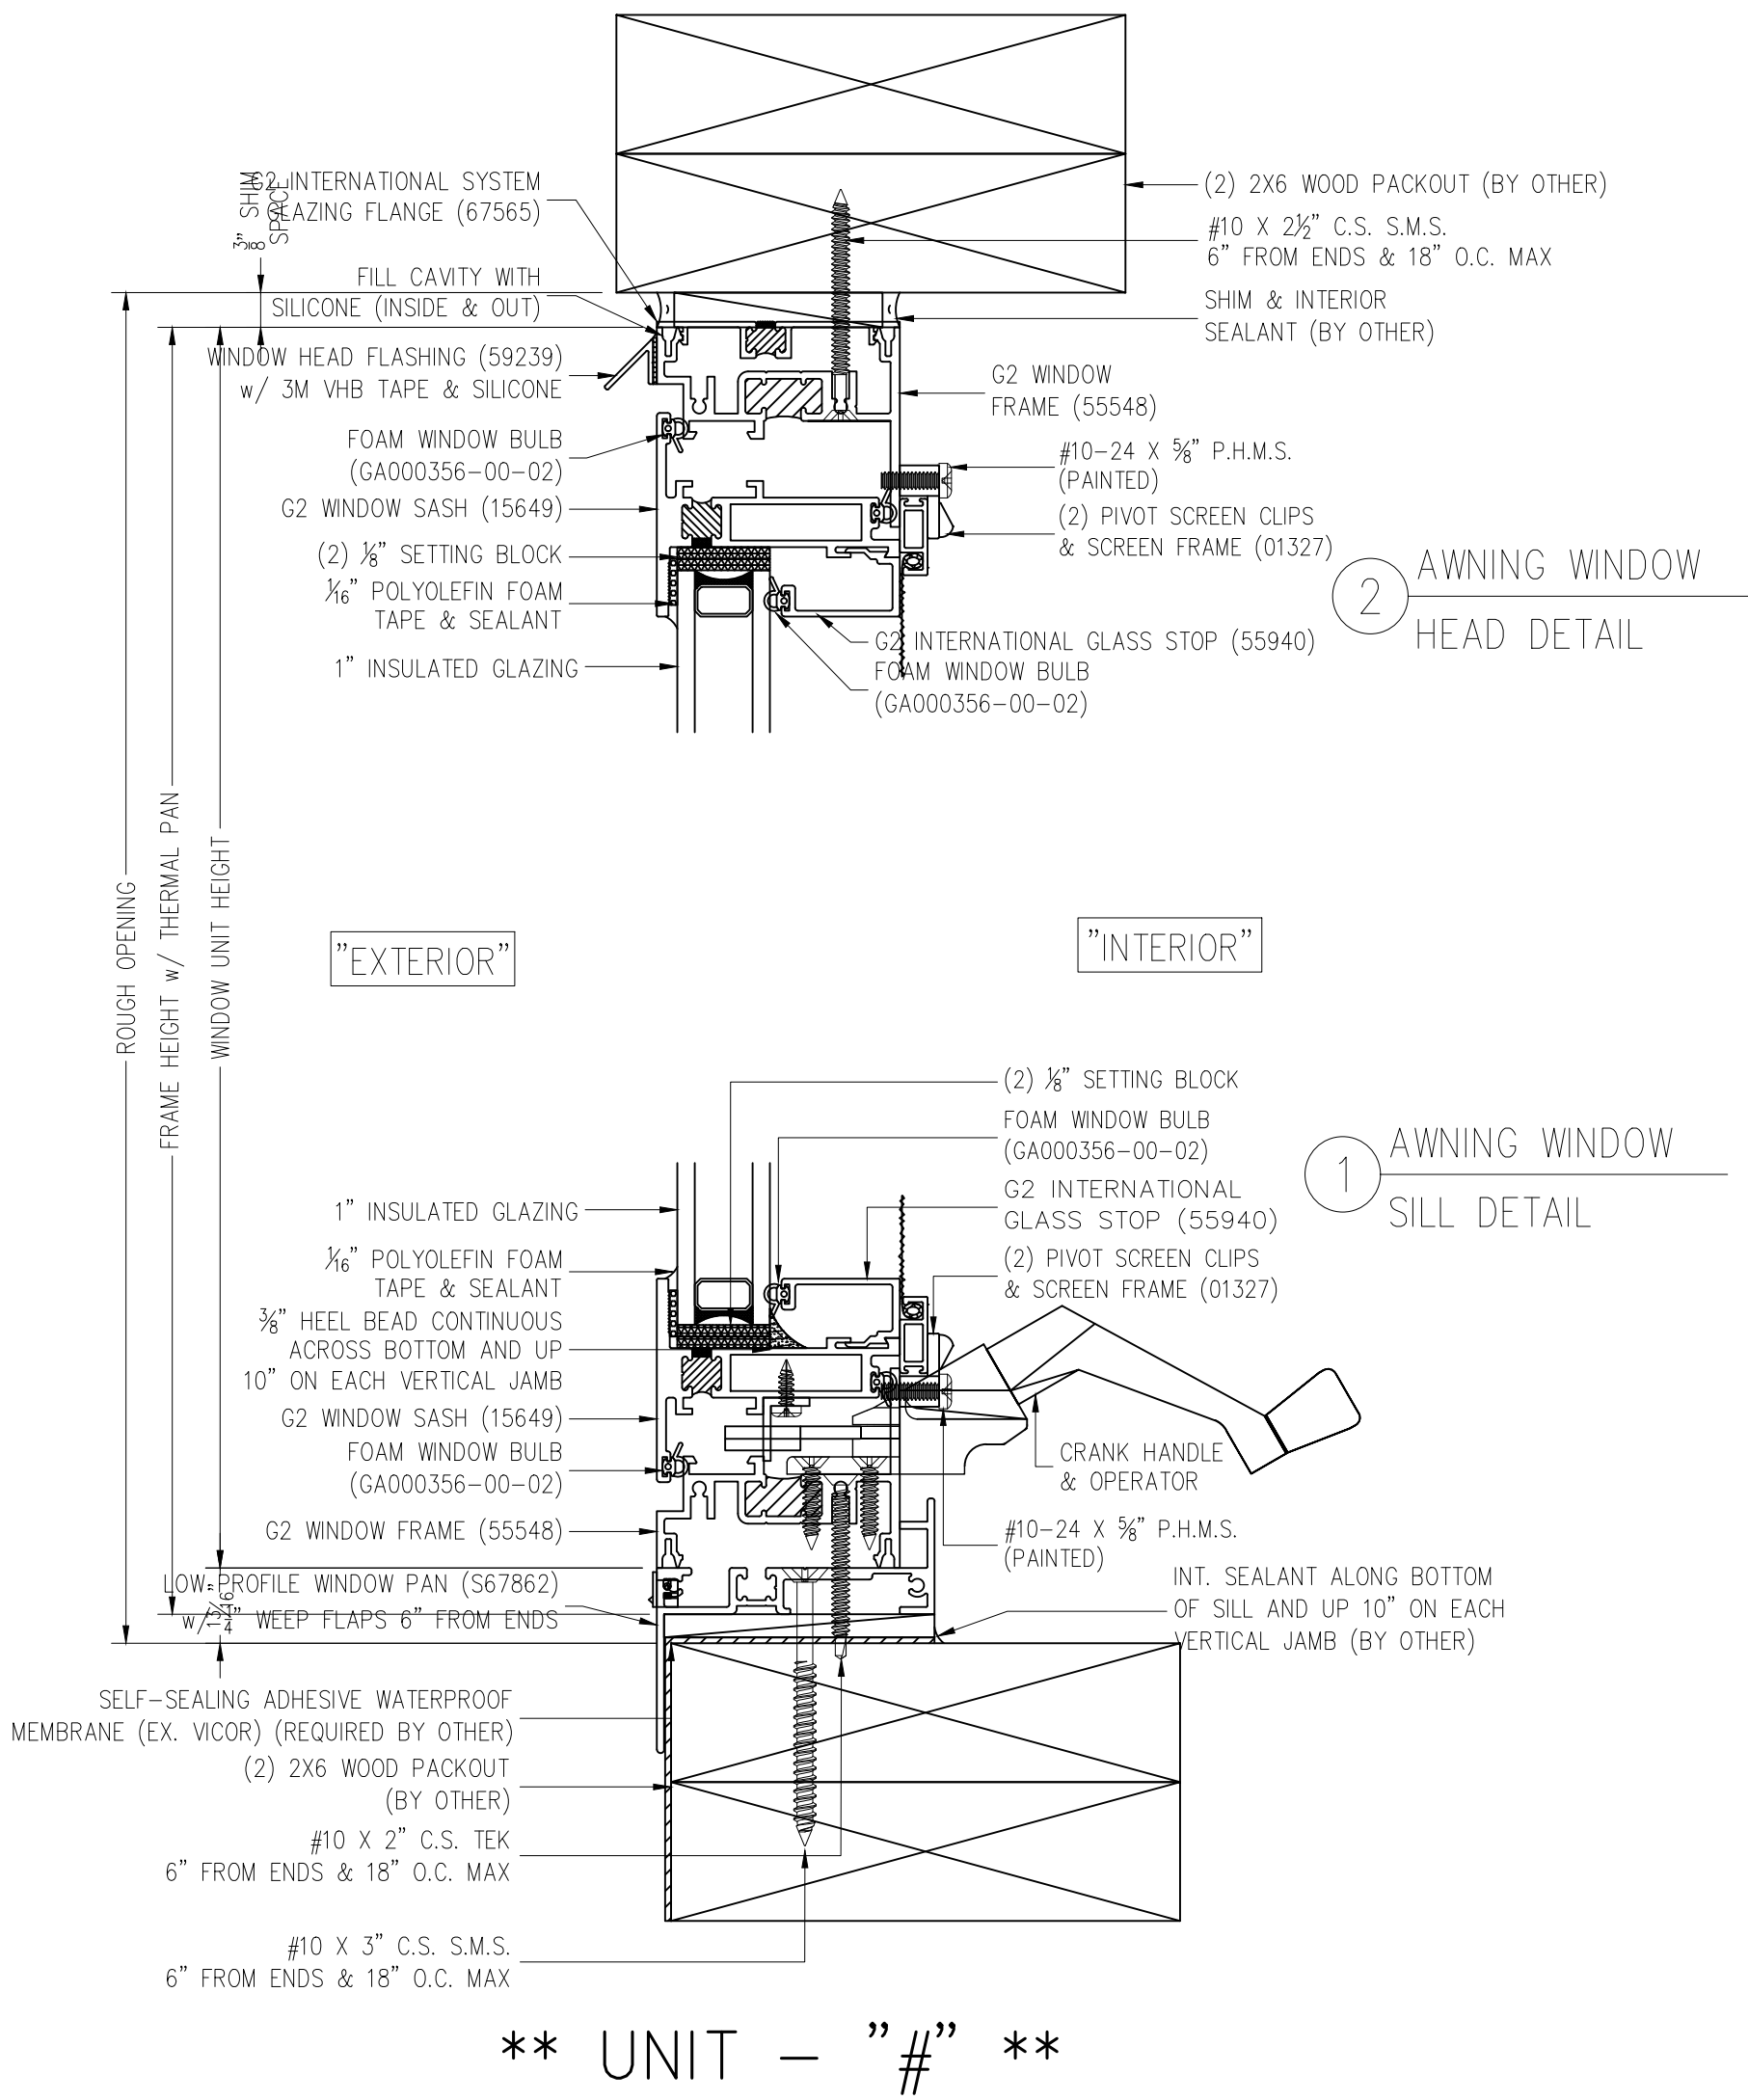

**JOB NAME**

CITY, STATE, ZIP

BY

DATE

#

DRAWN BY:  
DRAFTERS NAME  
PROJECT MANAGER:

ALL DRAWINGS ARE  
VIEWED FROM THE  
EXTERIOR LOOKING IN.

DRAWING SCALE:  
6" = 1'-0"

JOB NO.:  
XX-XX-XX

QUOTE NO.:  
XXXXX


PAGE No.:

**27** OF -

"INTERIOR"

4

AWNING WINDOW  
FIXED ASTRAGAL

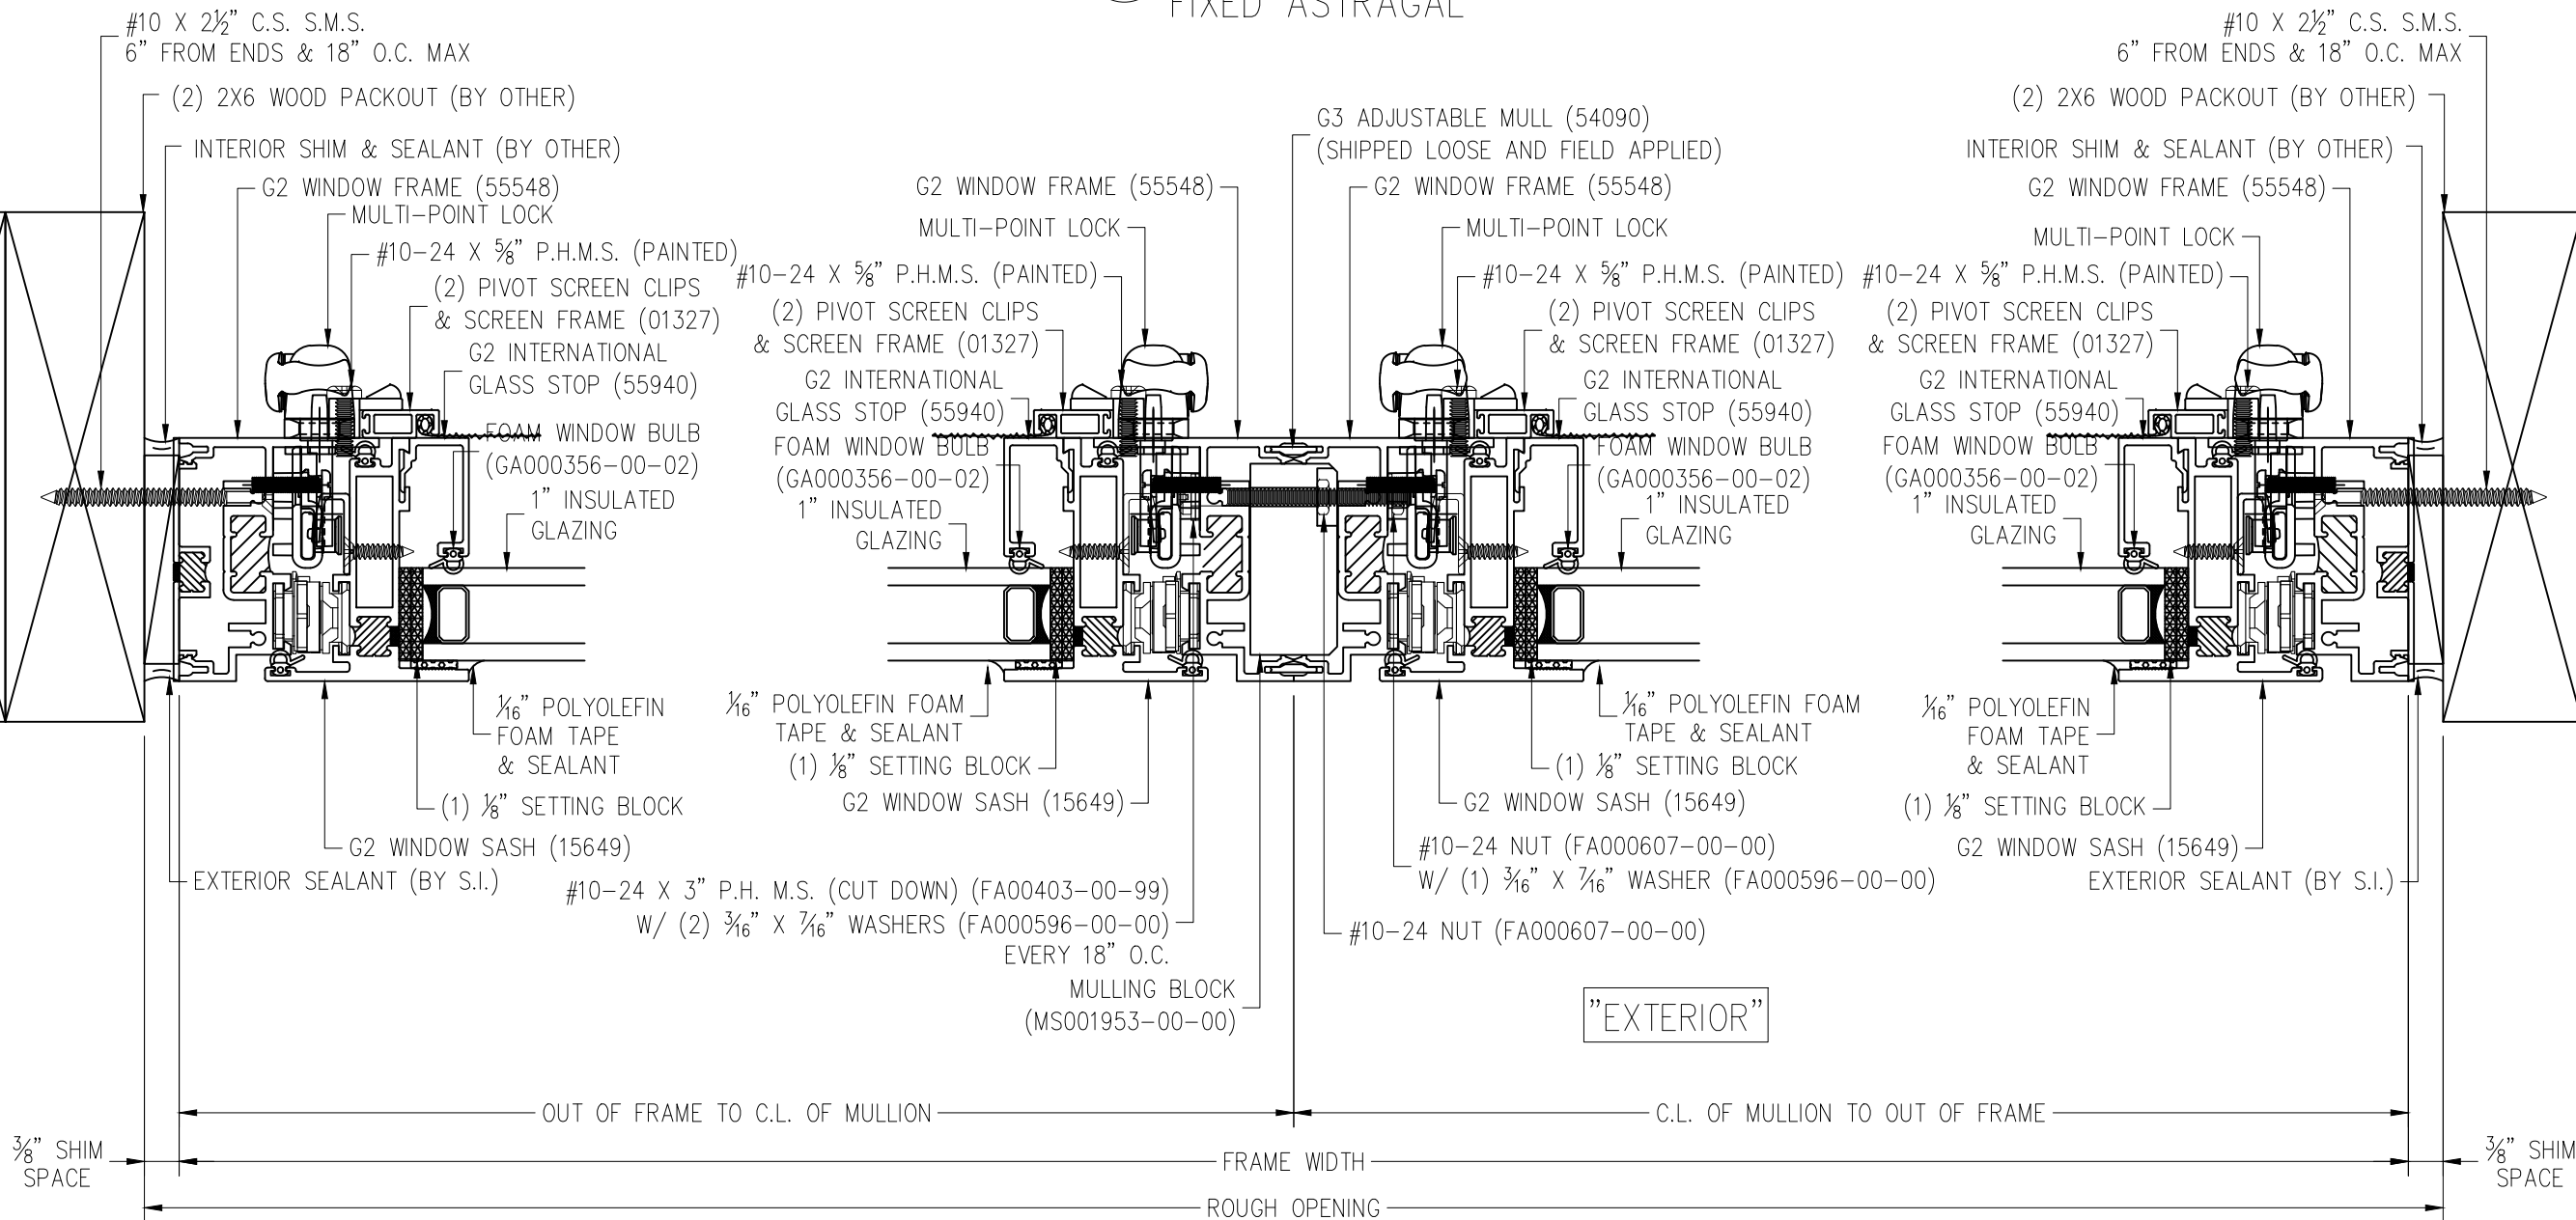

"EXTERIOR"

3

AWNING WINDOW  
JAMB DETAIL

5

AWNING WINDOW  
JAMB DETAIL

\*\* UNIT — "# \*\*

				XXX	BY
				XX-XX-XX	DATE
				-	#

DRAWN BY:

DRAFTERS NAME

PROJECT MANAGER:

--

ALL DRAWINGS ARE  
VIEWED FROM THE  
EXTERIOR LOOKING IN.

DRAWING SCALE:

3/4" = 1'-0"


JOB NO.:

XX-XX-XX

QUOTE NO.:


XXXXX

PAGE No.:


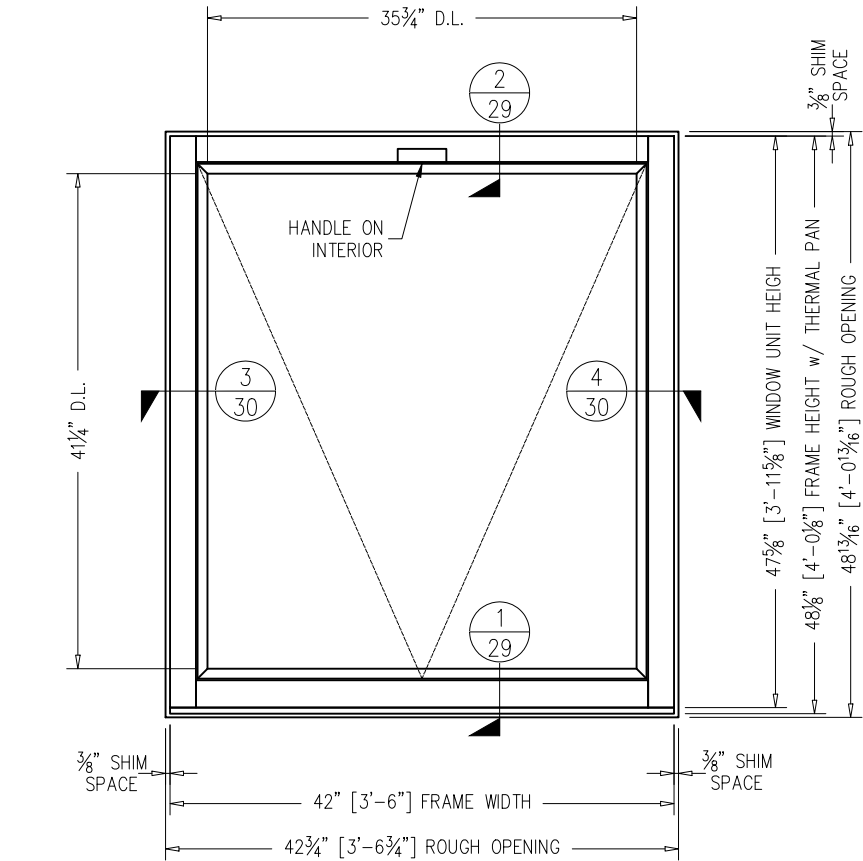


EXTERIOR ELEVATION UNIT #

SCALE: 3/4" = 1'-0"

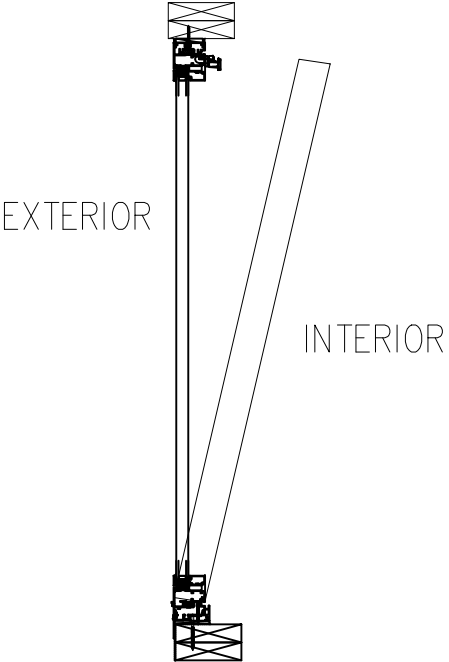

DRAWINGS MATCH PE STAMPED DRAWINGS

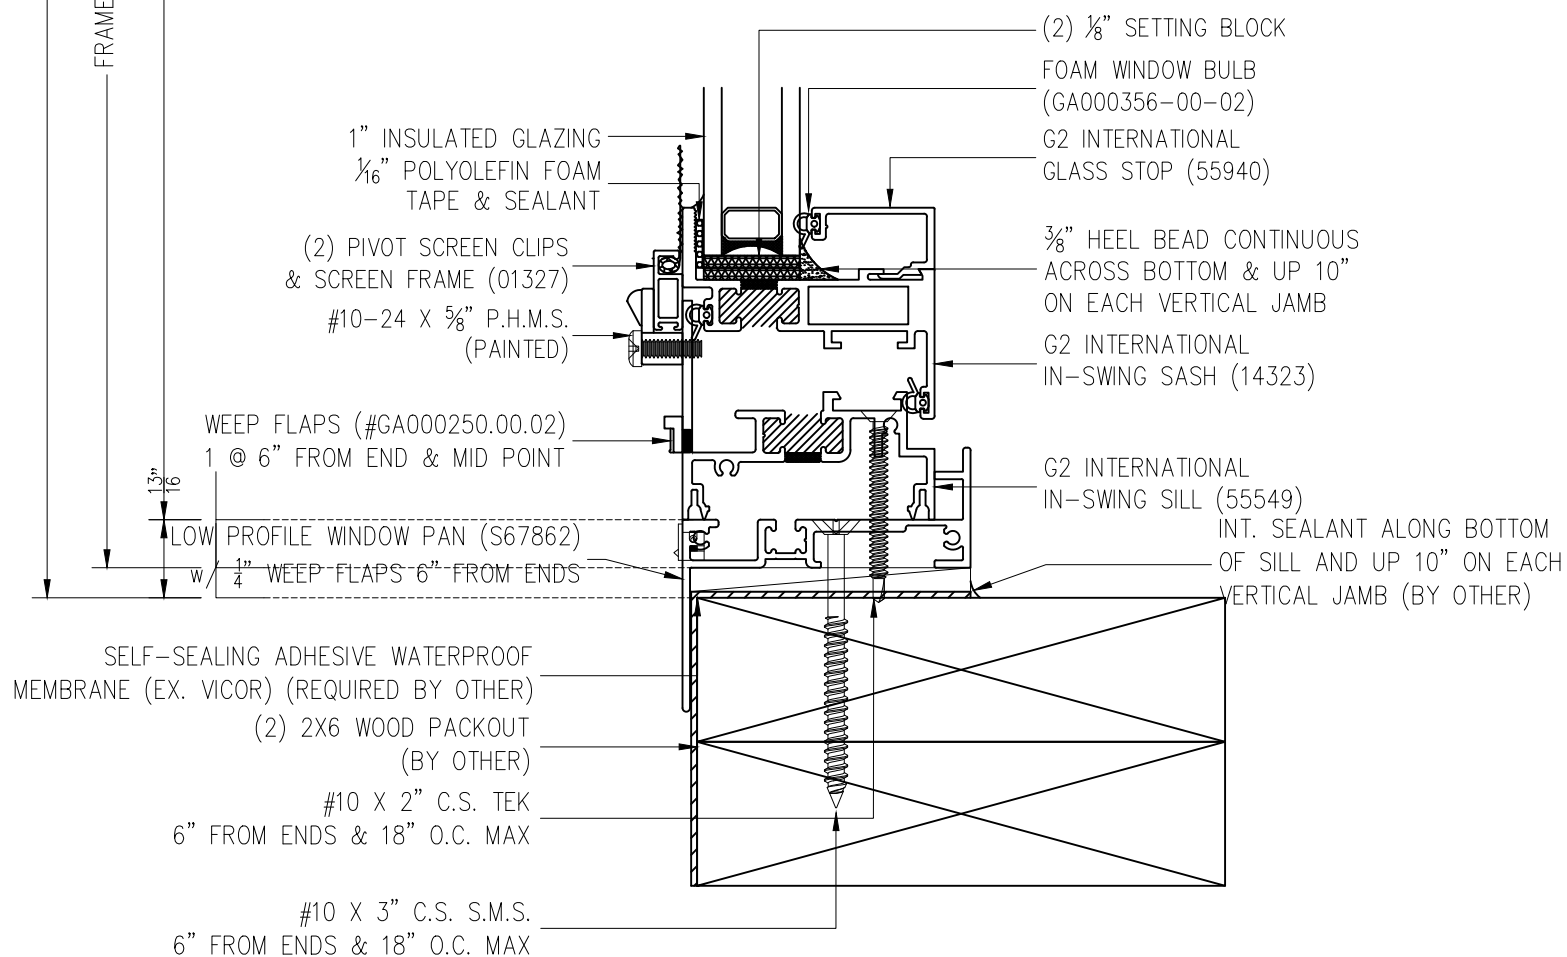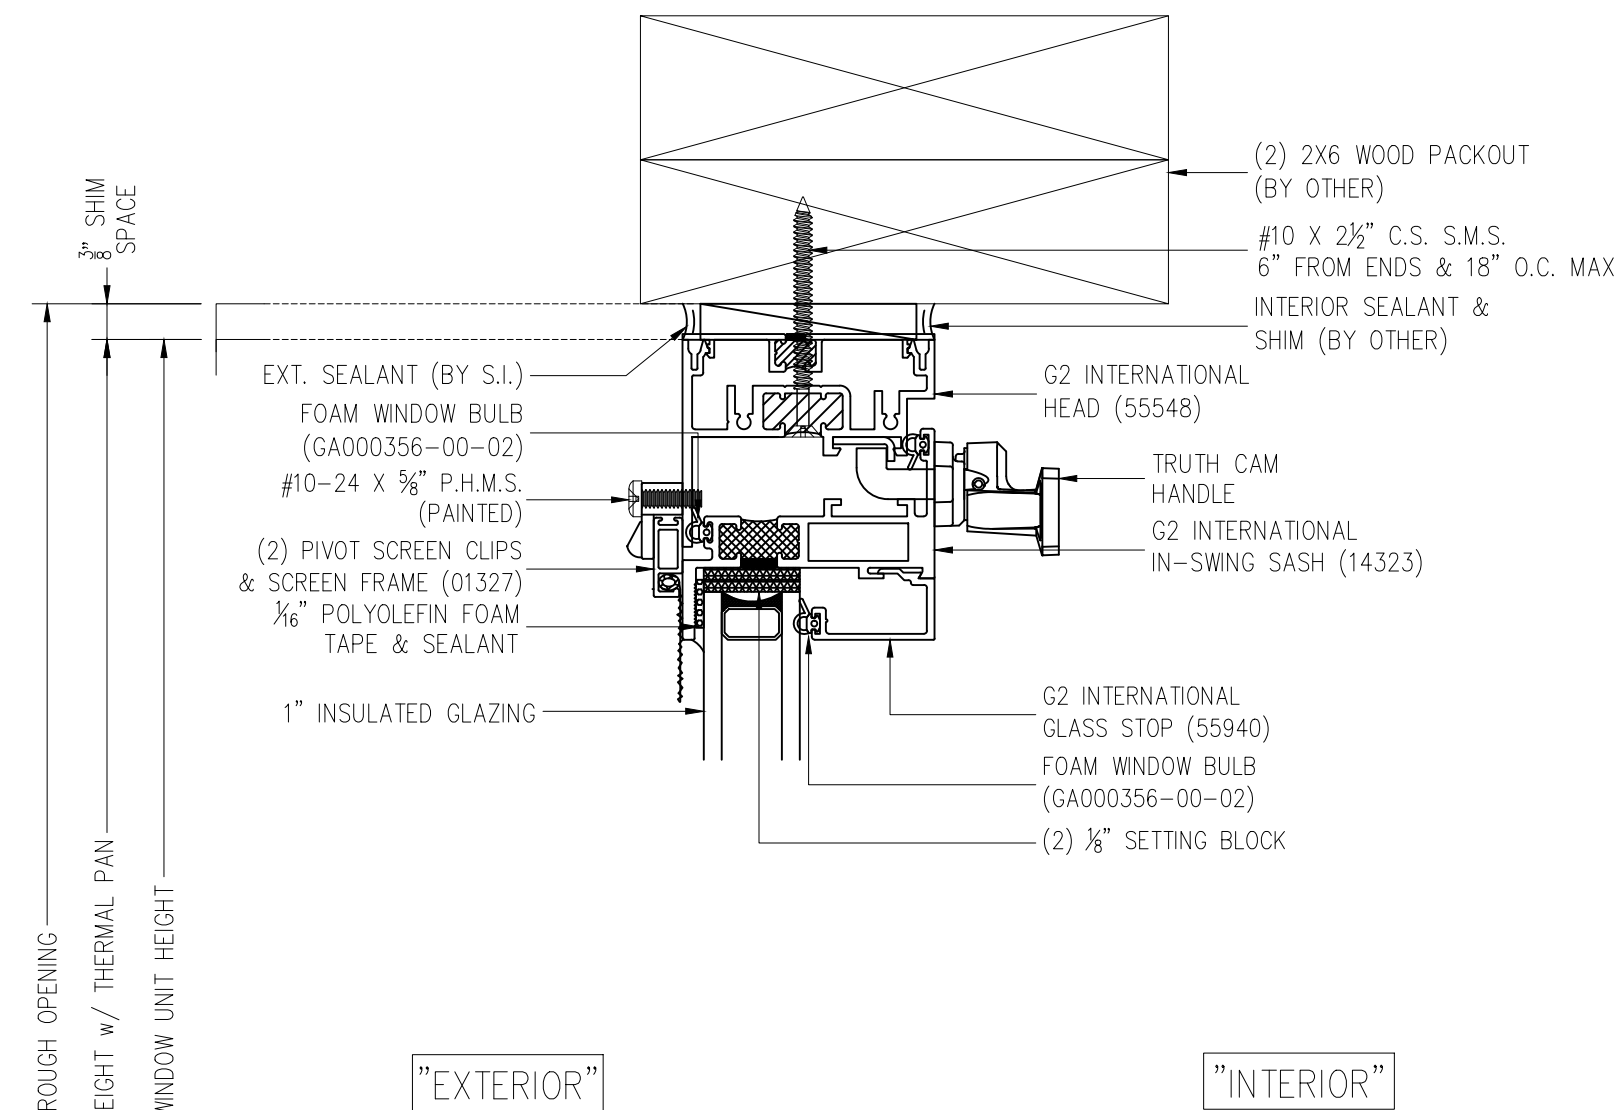

1 HOPPER WINDOW  
SILL DETAIL

**\*\* UNIT – “##” \*\***



				XXX	BY
				XX-XX-XX	DATE
				-	#

DRAWN BY:	PROJECT MANAGER:
DRAFTERS NAME	..


ALL DRAWINGS ARE  
VIEWED FROM THE  
EXTERIOR LOOKING IN.

DRAWING SCALE:  
6" = 1'-0"


JOB NO.:  
XX-XX-XX

QUOTE NO.:  
XXXXX

PAGE No.:  
**30** OF -

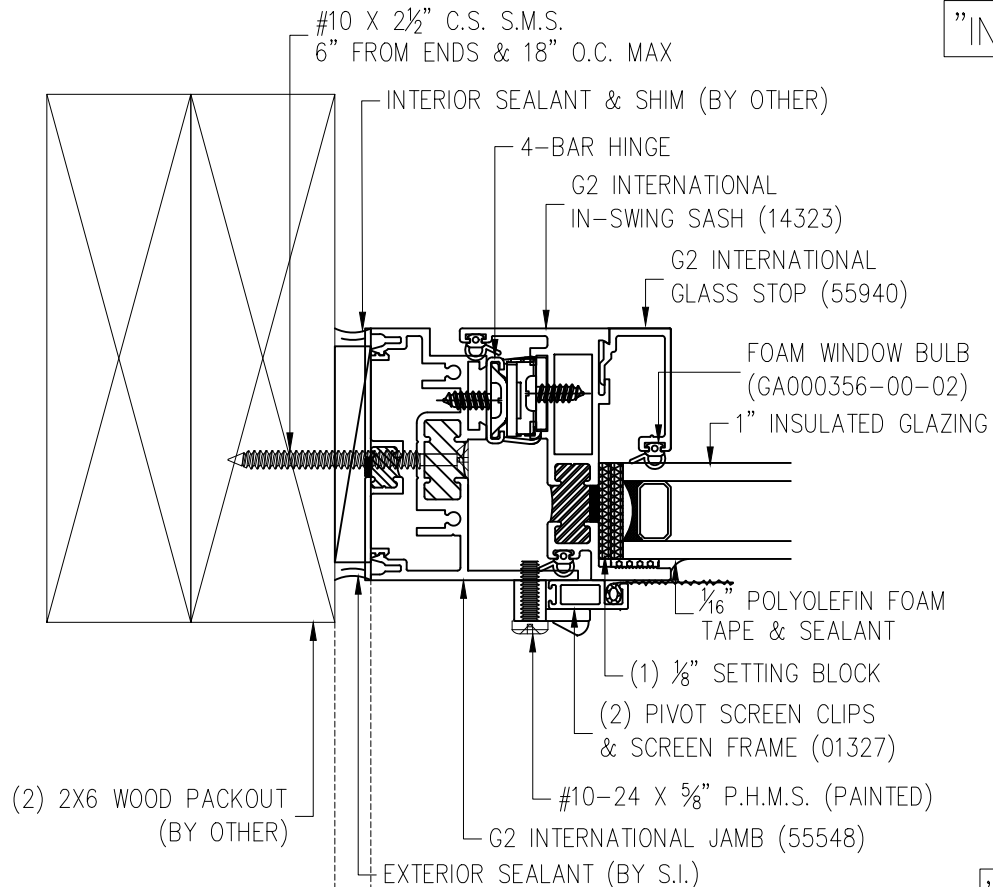


"INTERIOR"

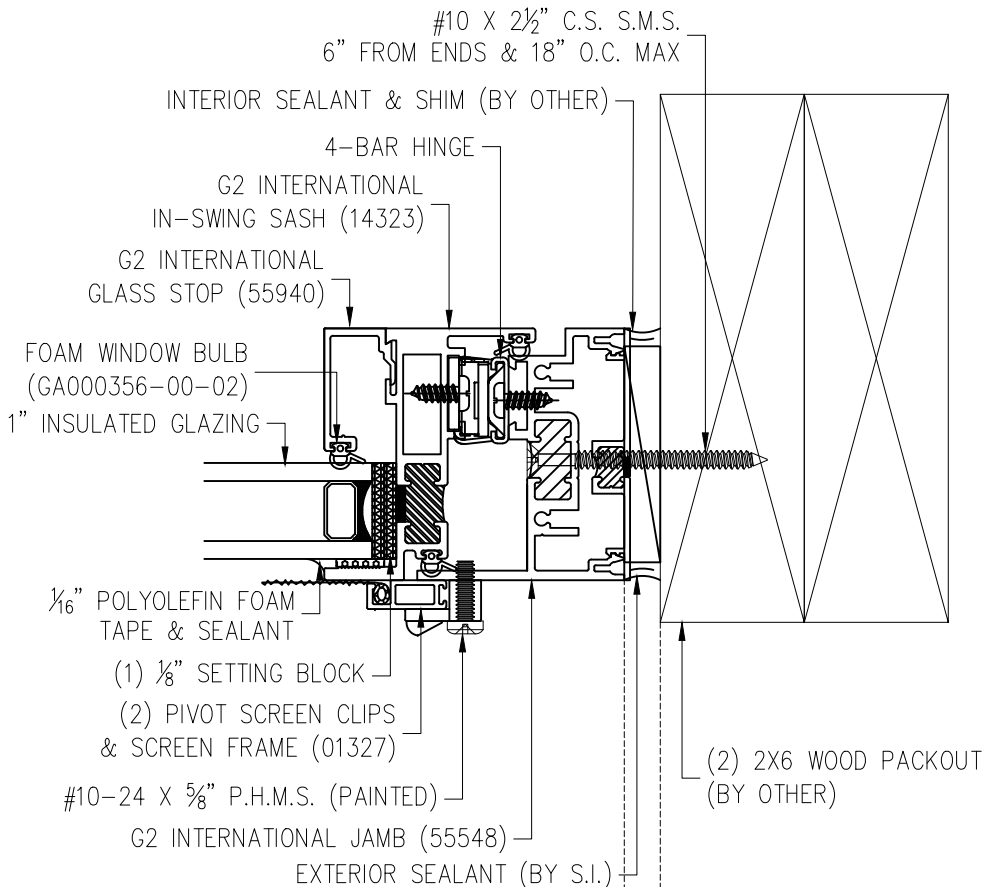

"EXTERIOR"

3 HOPPER WINDOW  
JAMB DETAIL

4 HOPPER WINDOW  
JAMB DETAIL

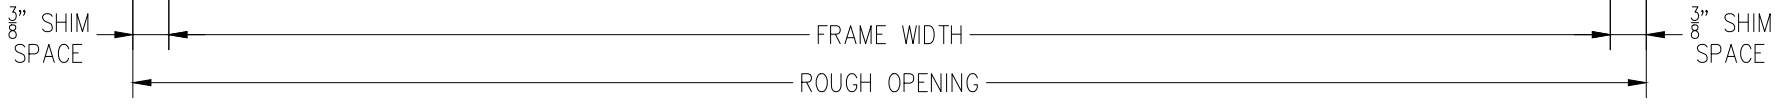

\*\* UNIT — "# " \*\*



**JOB NAME**

CITY, STATE, ZIP

[illegible]

---  
DRAWN BY:  
DRAFTERS NAME  
PROJECT MANAGER:

ALL DRAWINGS ARE  
VIEWED FROM THE  
TERIOR LOOKING IN.


DRAWING SCALE:  
1/4" = 1'-0"

OB NO.:  
X-XX-XX

QUOTE NO.:  
XXXX


PAGE No.:

31 OF -


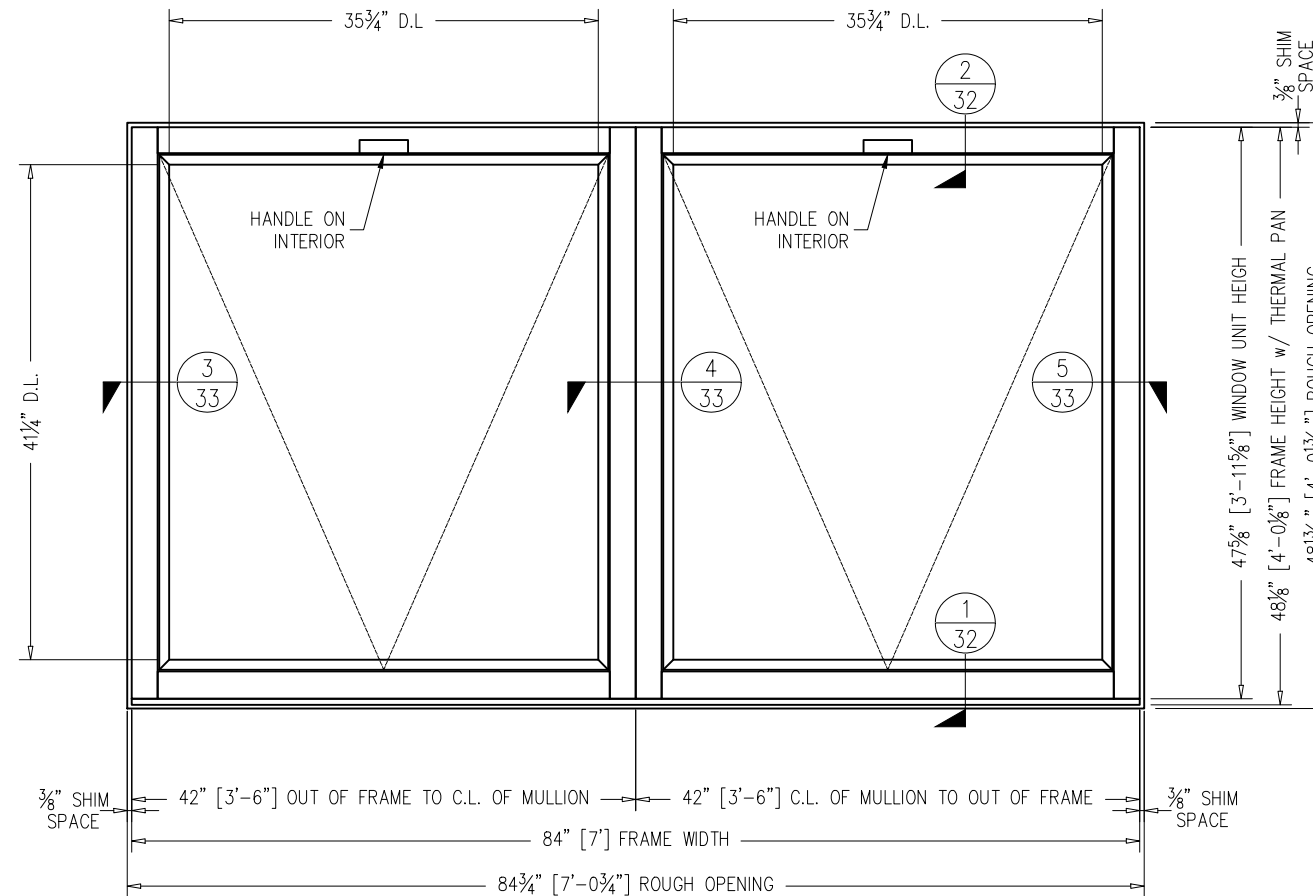


EXTERIOR ELEVATION UNIT #

SCALE: 3/4" = 1'-0"

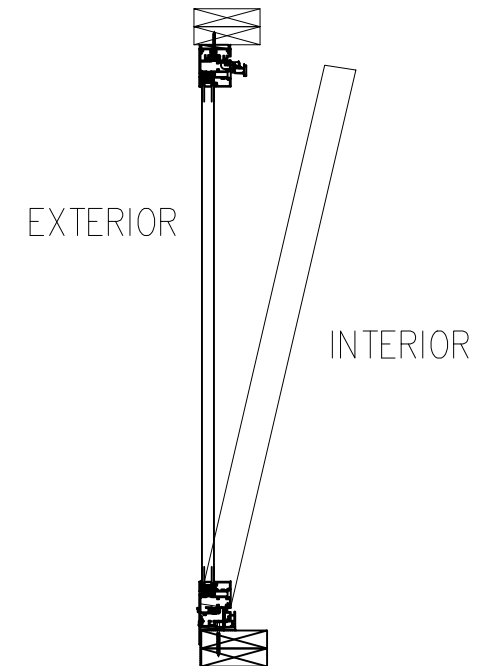

## DRAWINGS MATCH PE STAMPED DRAWINGS

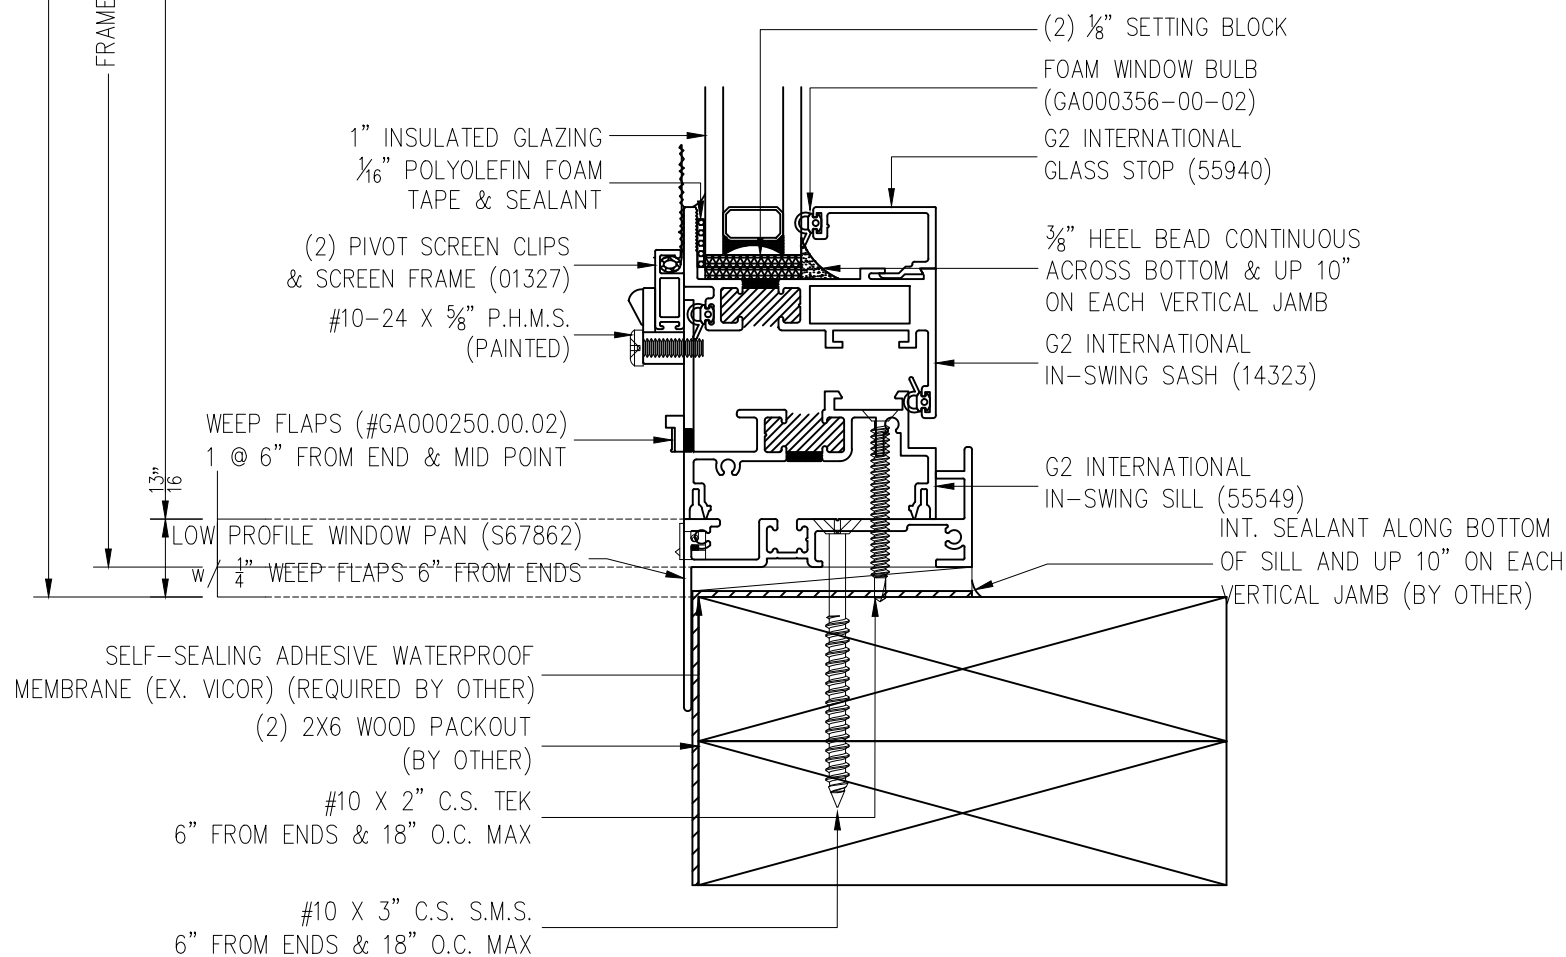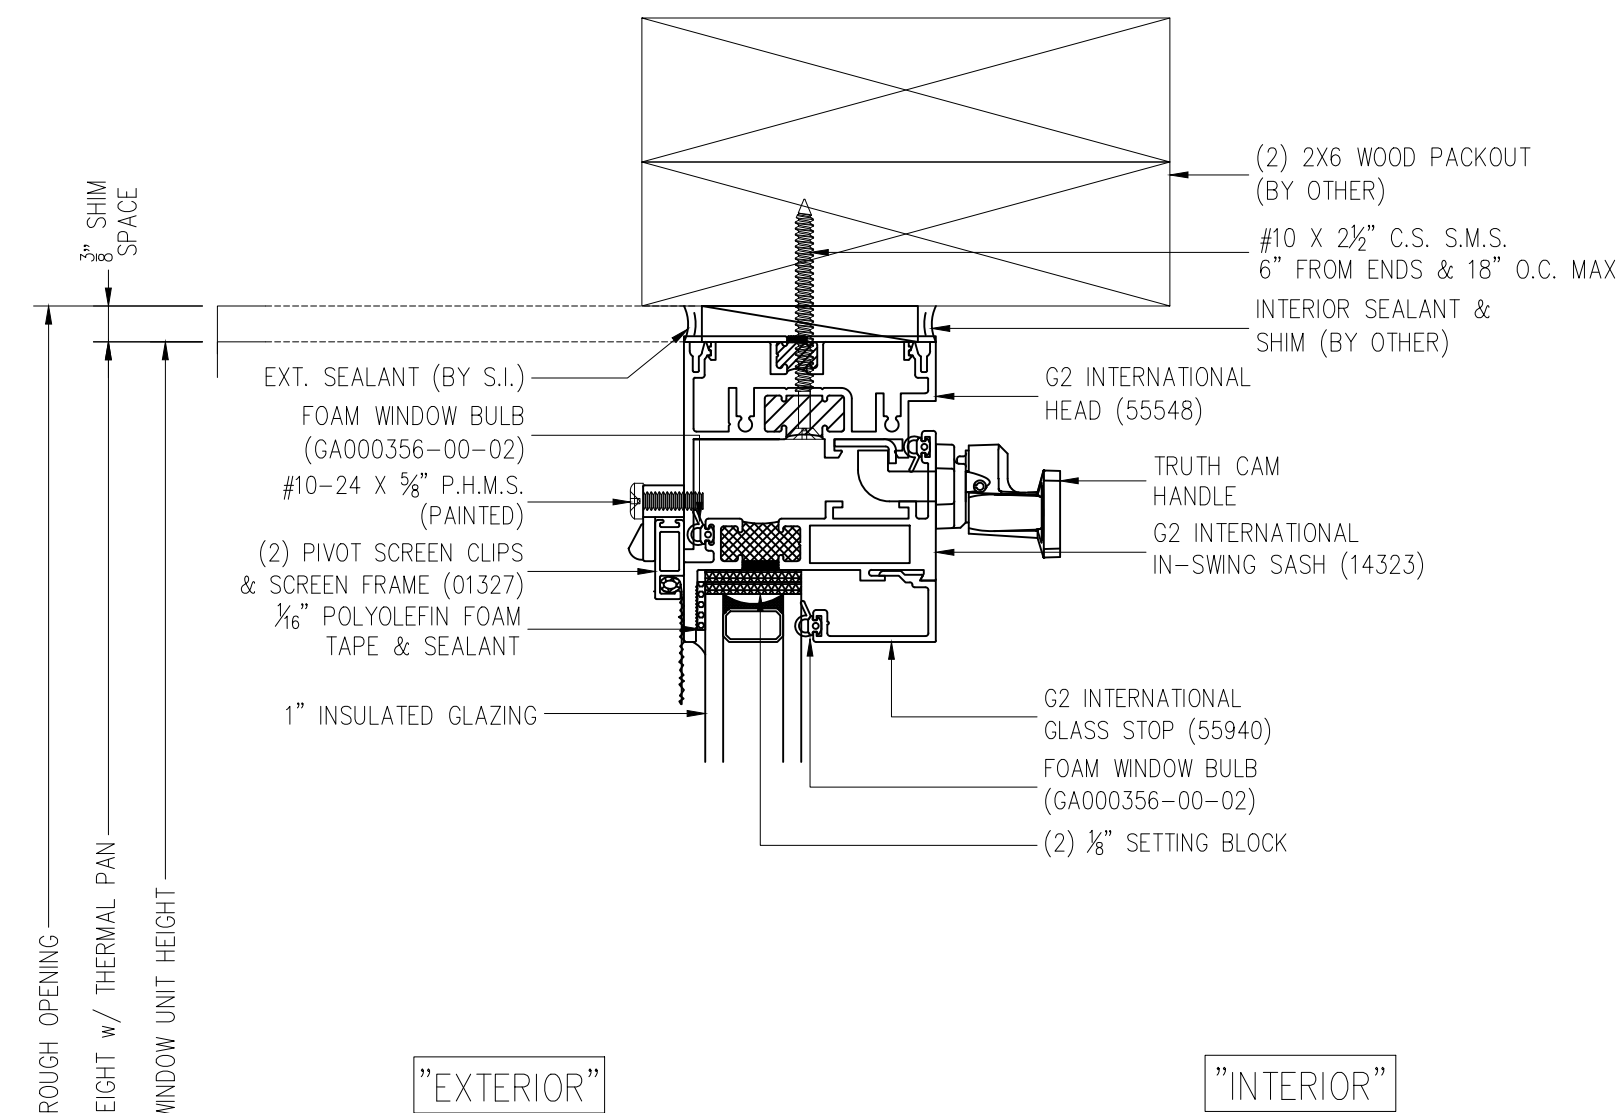

1 HOPPER WINDOW  
SILL DETAIL

**\*\* UNIT - "#"**




4 HOPPER WINDOW  
MULLION DETAIL

"INTERIOR"

5 HOPPER WINDOW  
JAMB DETAIL

3 HOPPER WINDOW  
JAMB DETAIL

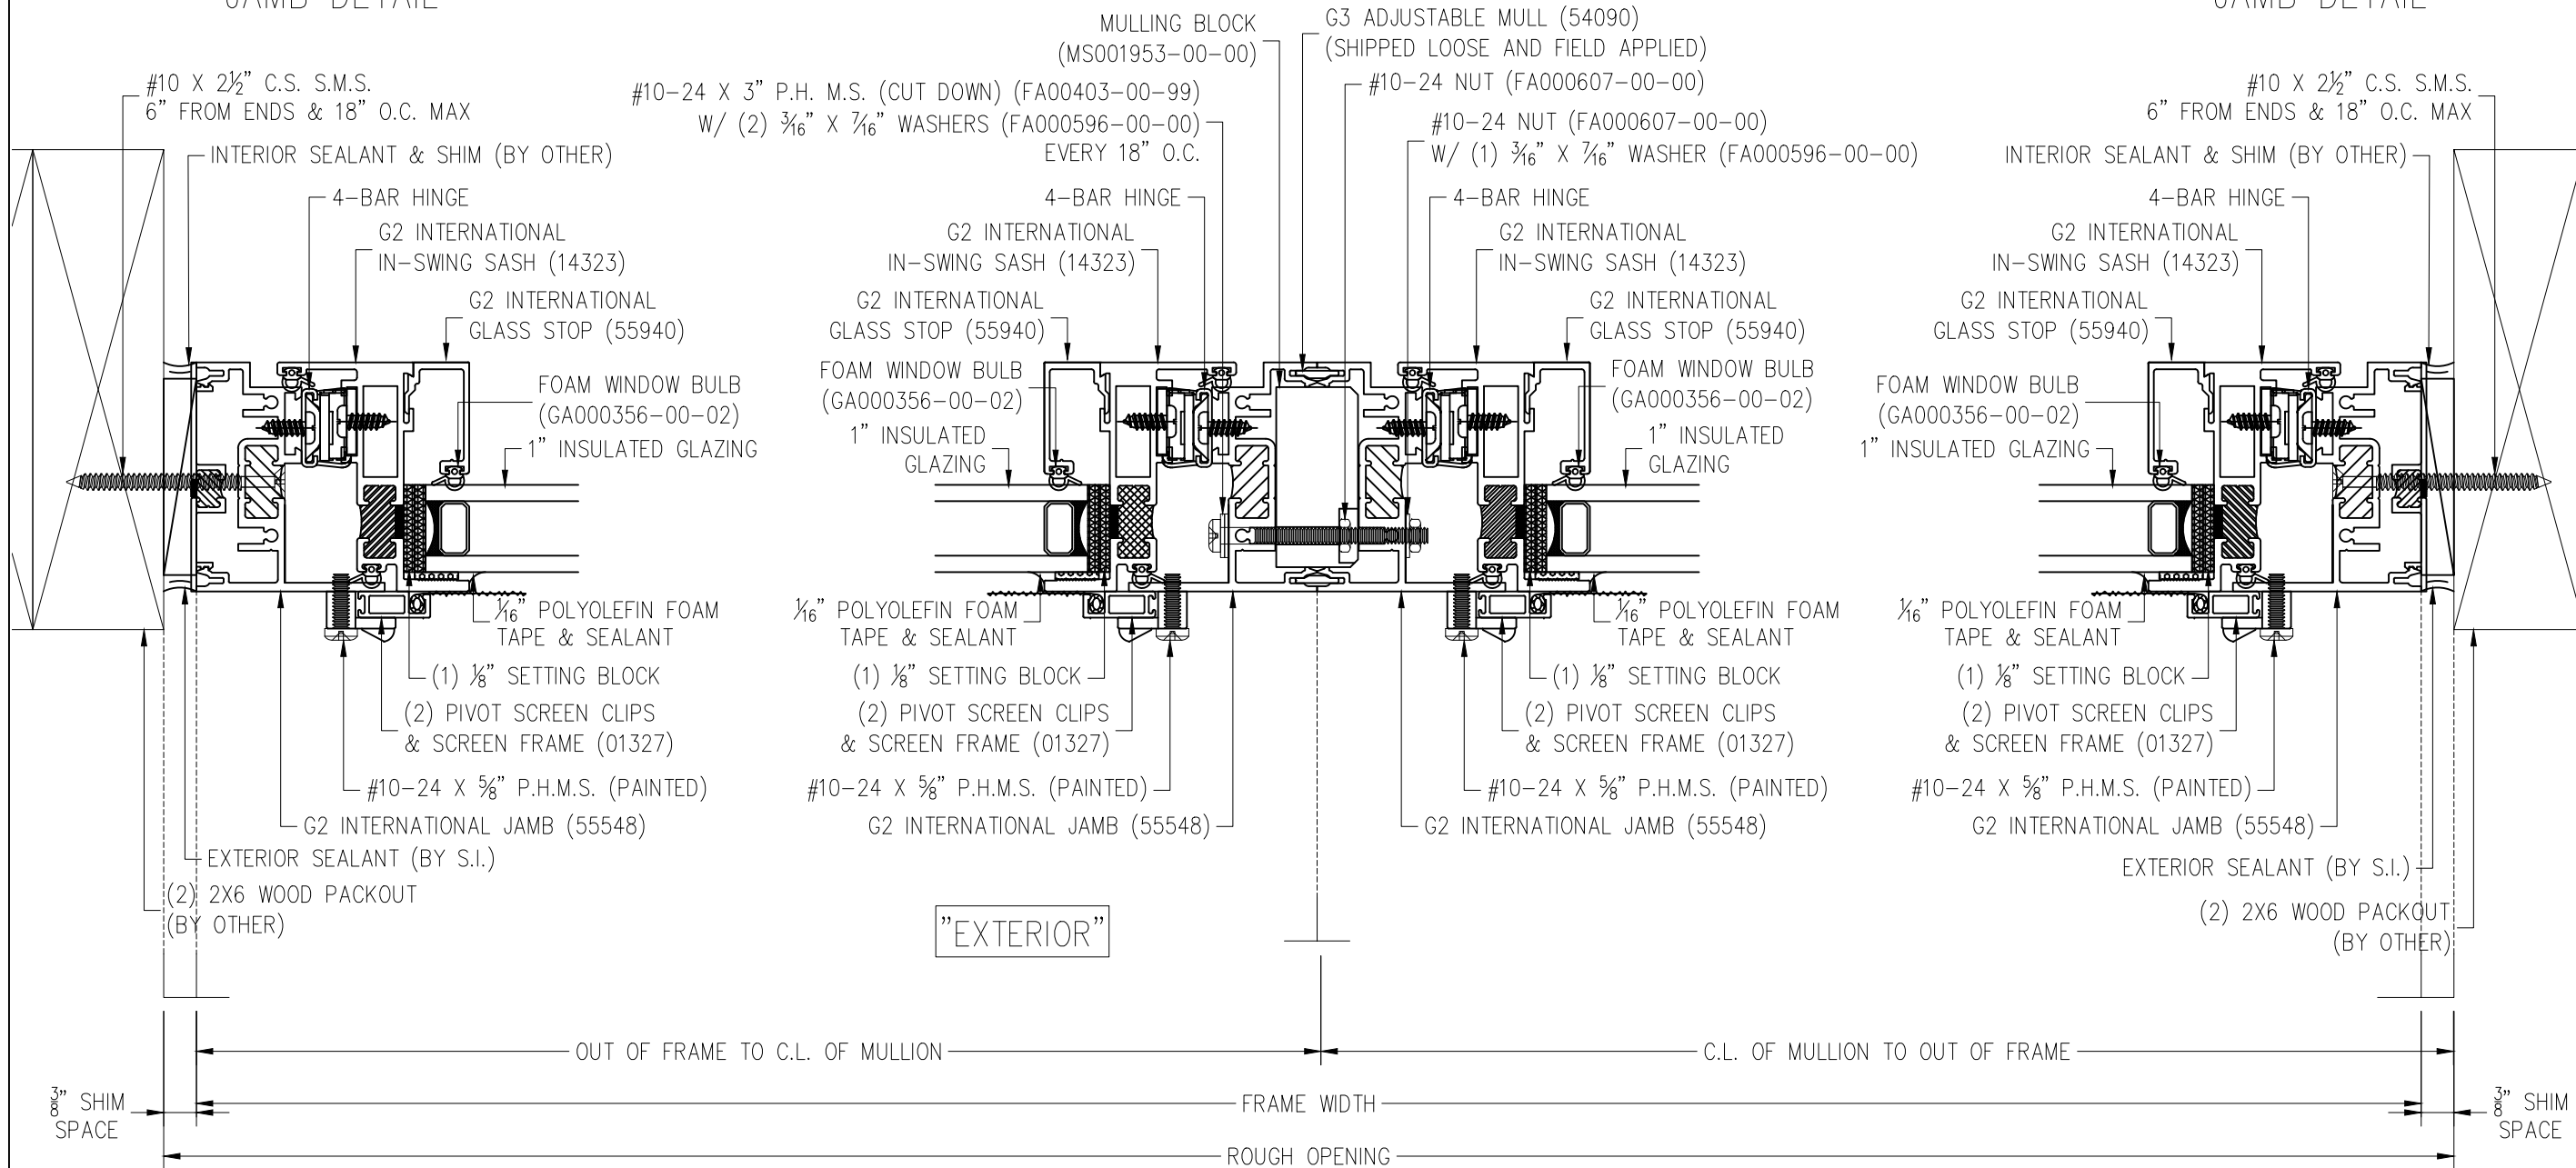

"EXTERIOR"

\*\* UNIT - "# " \*\*



**JOB NAME**

CITY, STATE, ZIP

-	XX-XX-XX	XXX			
#	DATE	BY			

---  
DRAFTERS NAME  
PROJECT MANAGER:

L DRAWINGS ARE  
EWED FROM THE  
ERIOR LOOKING IN.


DRAWING SCALE:  
1" = 1'-0"

B NO.:  
X-XX-XX

NOTE NO.:  
XXX

GE No.:


34 OF -

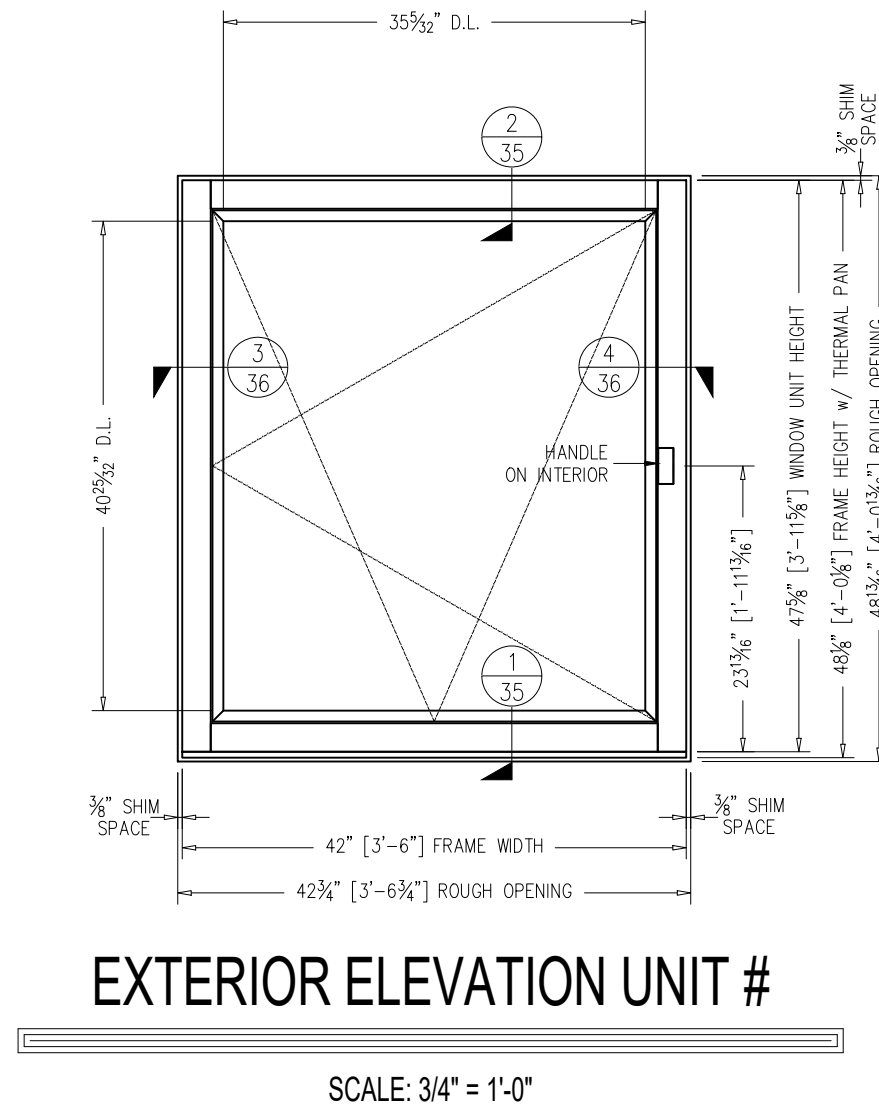

## DRAWINGS MATCH PE STAMPED DRAWINGS



G2 INTERNATIONAL TILT-AND-TURN WINDOW  
IS A PATENT PENDING PRODUCT

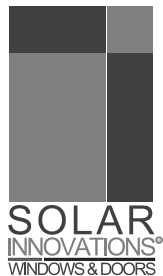

JOB NAME  
--  
CITY, STATE, ZIP

				XXX	BY
				XX-XX-XX	DATE
				-	#

DRAWN BY:  
DRAFTERS NAME  
PROJECT MANAGER:  
..

ALL DRAWINGS ARE  
VIEWED FROM THE  
EXTERIOR LOOKING IN.


DRAWING SCALE:  
6" = 1'-0"

JOB NO.:  
XX-XX-XX


QUOTE NO.:  
XXXXX

PAGE No.:  
36 OF -

"INTERIOR"

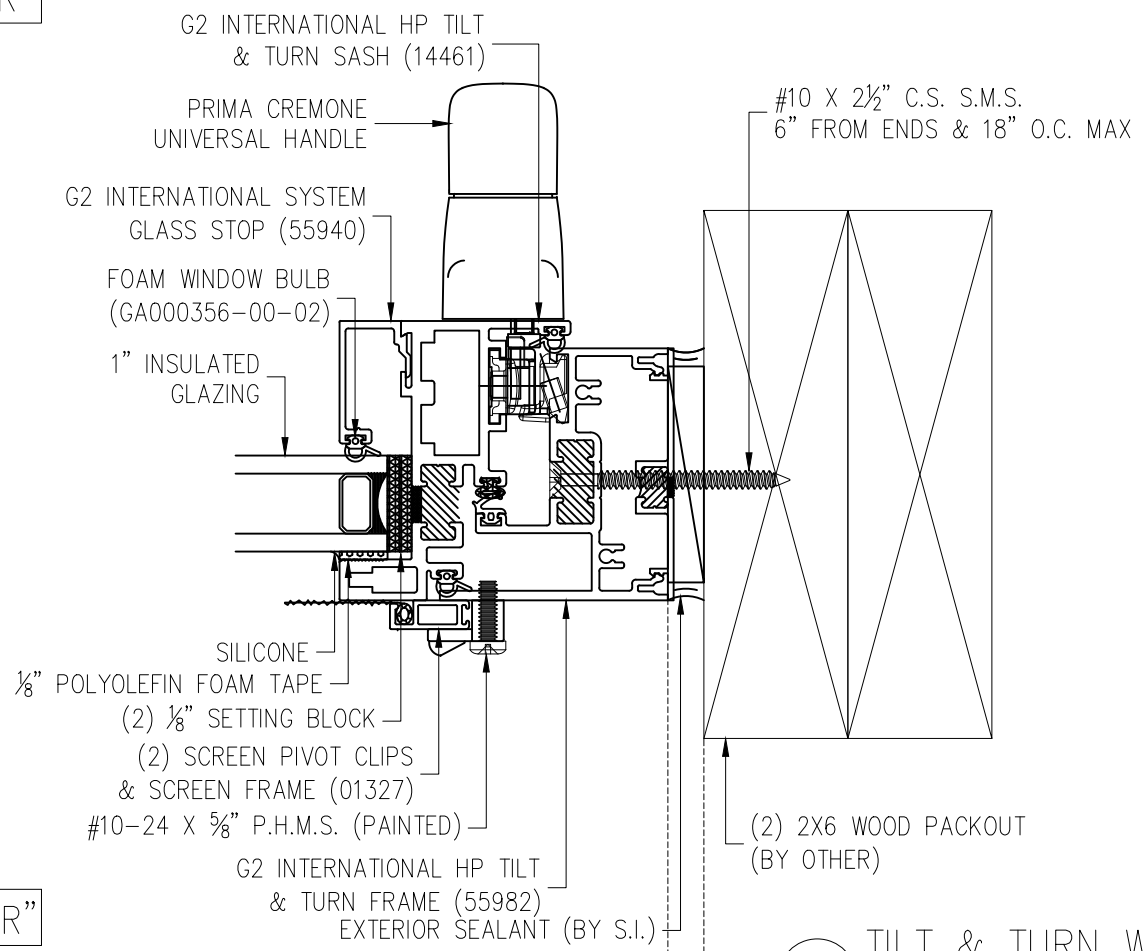

"EXTERIOR"

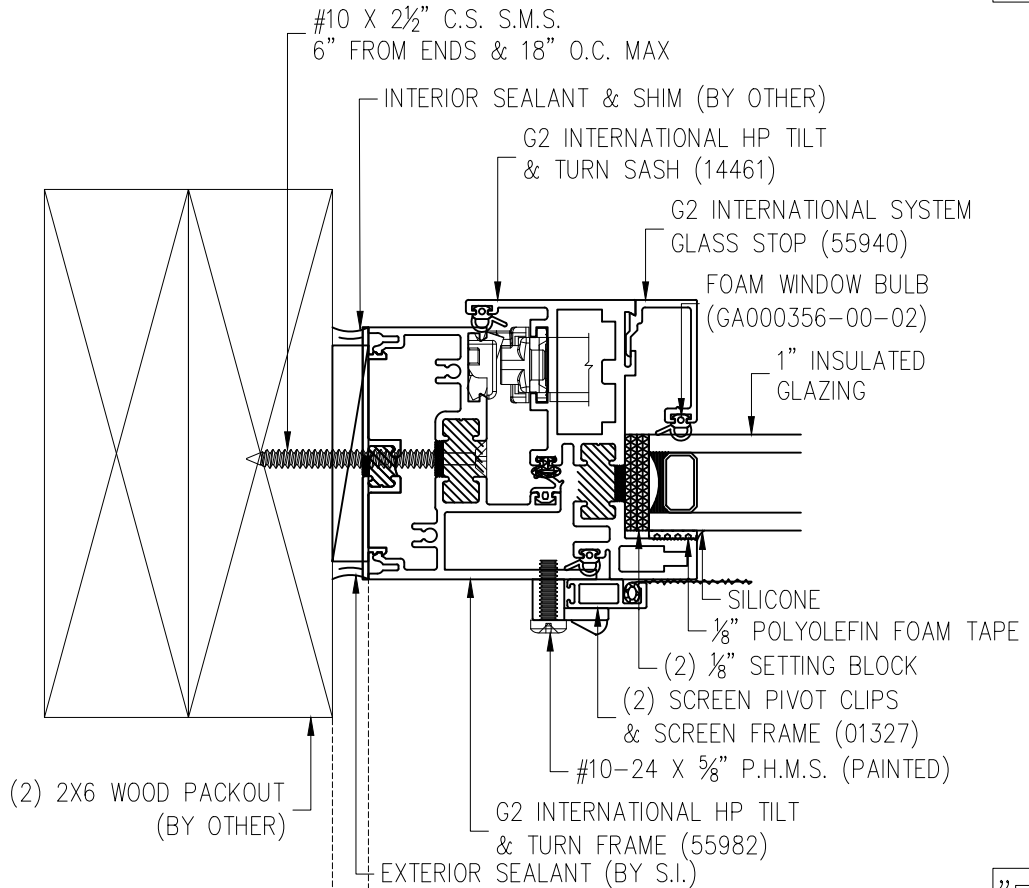

3 TILT & TURN WINDOW  
JAMB DETAIL

4 TILT & TURN WINDOW  
JAMB DETAIL

\*\* UNIT - "#"

JOB NAME

--

CITY, STATE, ZIP

				XXX	BY
				XX-XX-XX	DATE
				-	#

DRAWN BY:  
DRAFTERS NAME

PROJECT MANAGER:  
..


ALL DRAWINGS ARE  
VIEWED FROM THE  
EXTERIOR LOOKING IN.

DRAWING SCALE:  
3/4" = 1'-0"

JOB NO.:  
XX-XX-XX

QUOTE NO.:  
XXXXX

PAGE No.:


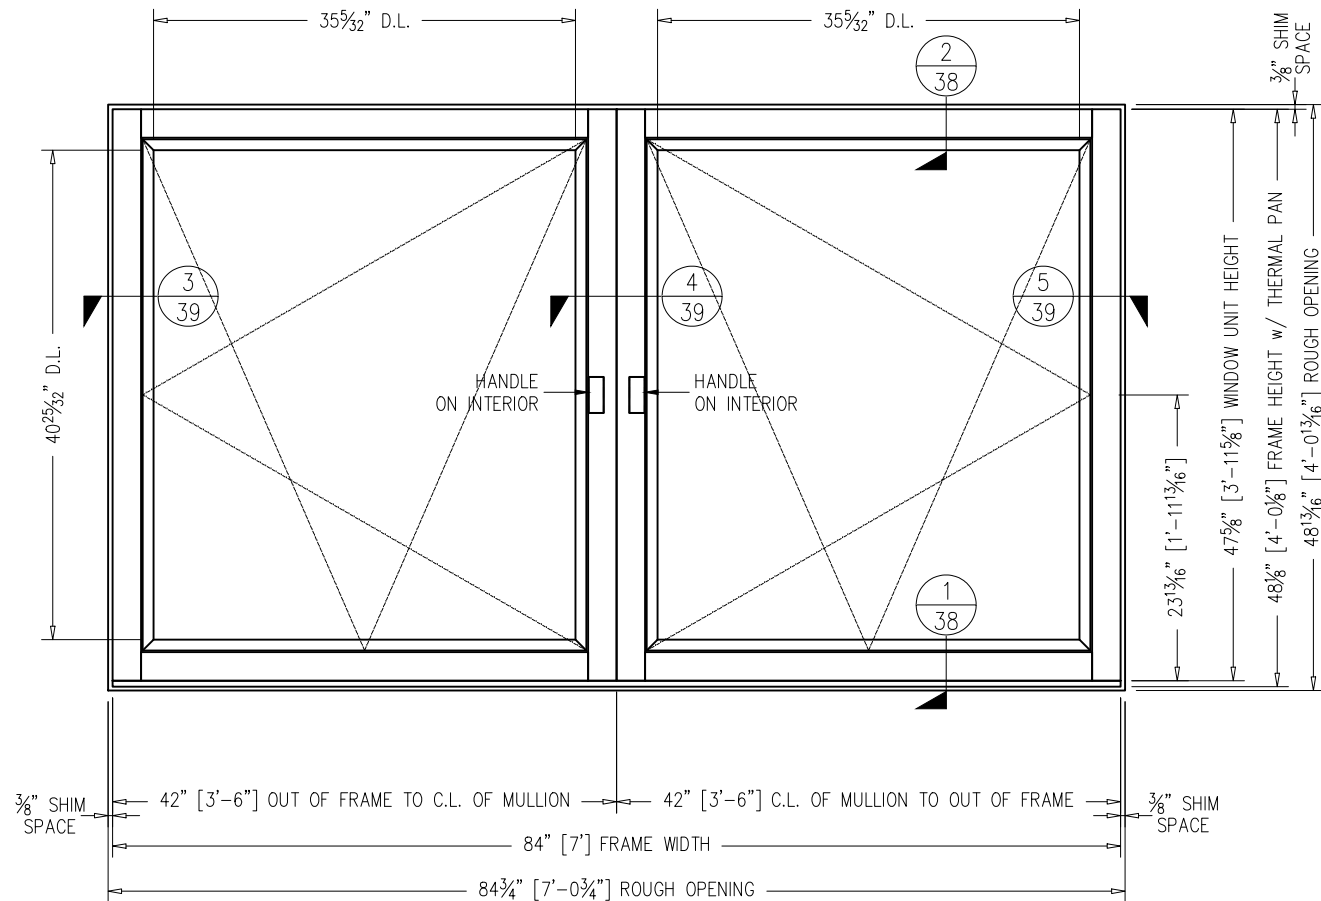


EXTERIOR ELEVATION UNIT #

SCALE: 3/4" = 1'-0"

DRAWINGS MATCH PE STAMPED DRAWINGS

2 TILT & TURN WINDOW  
HEAD DETAIL

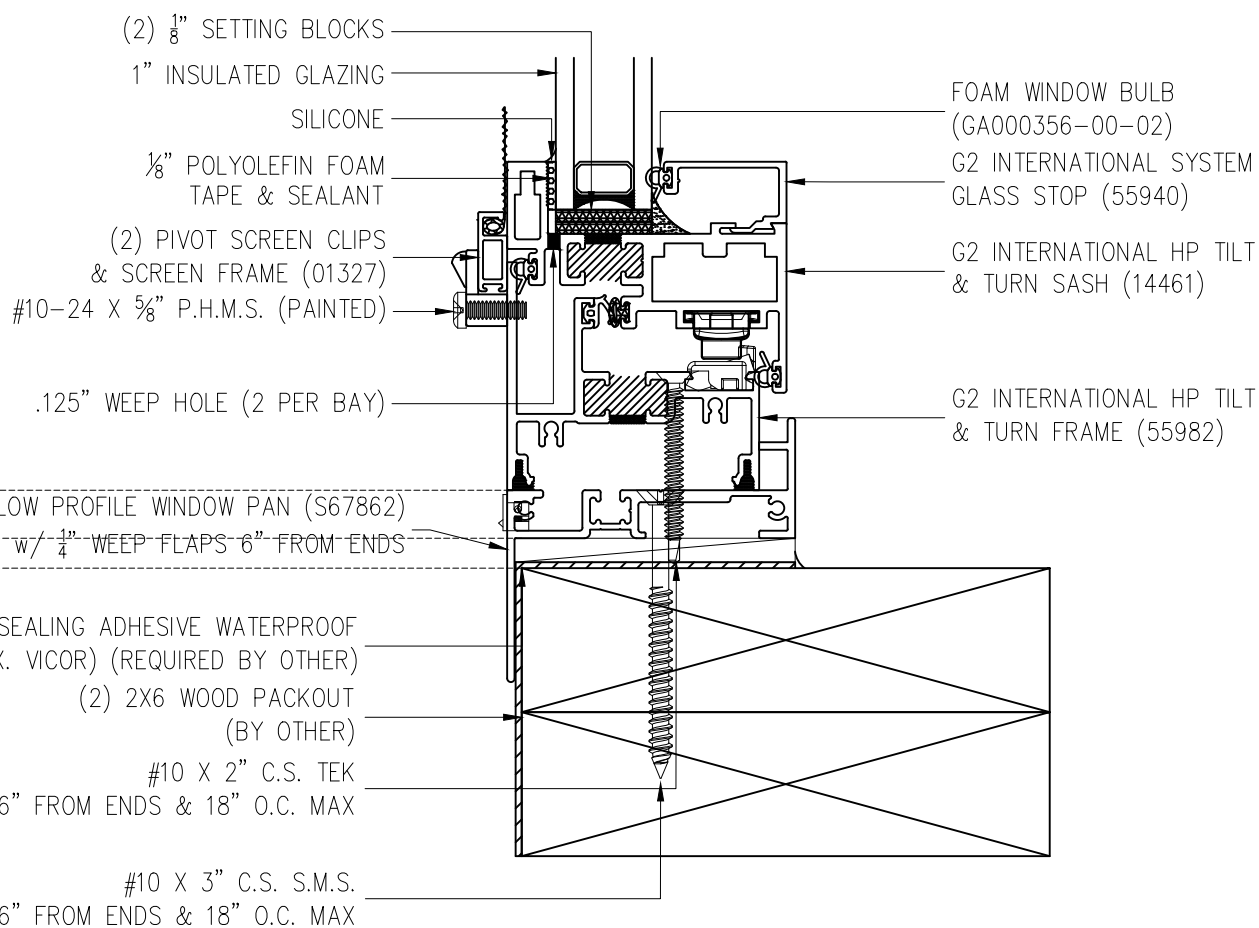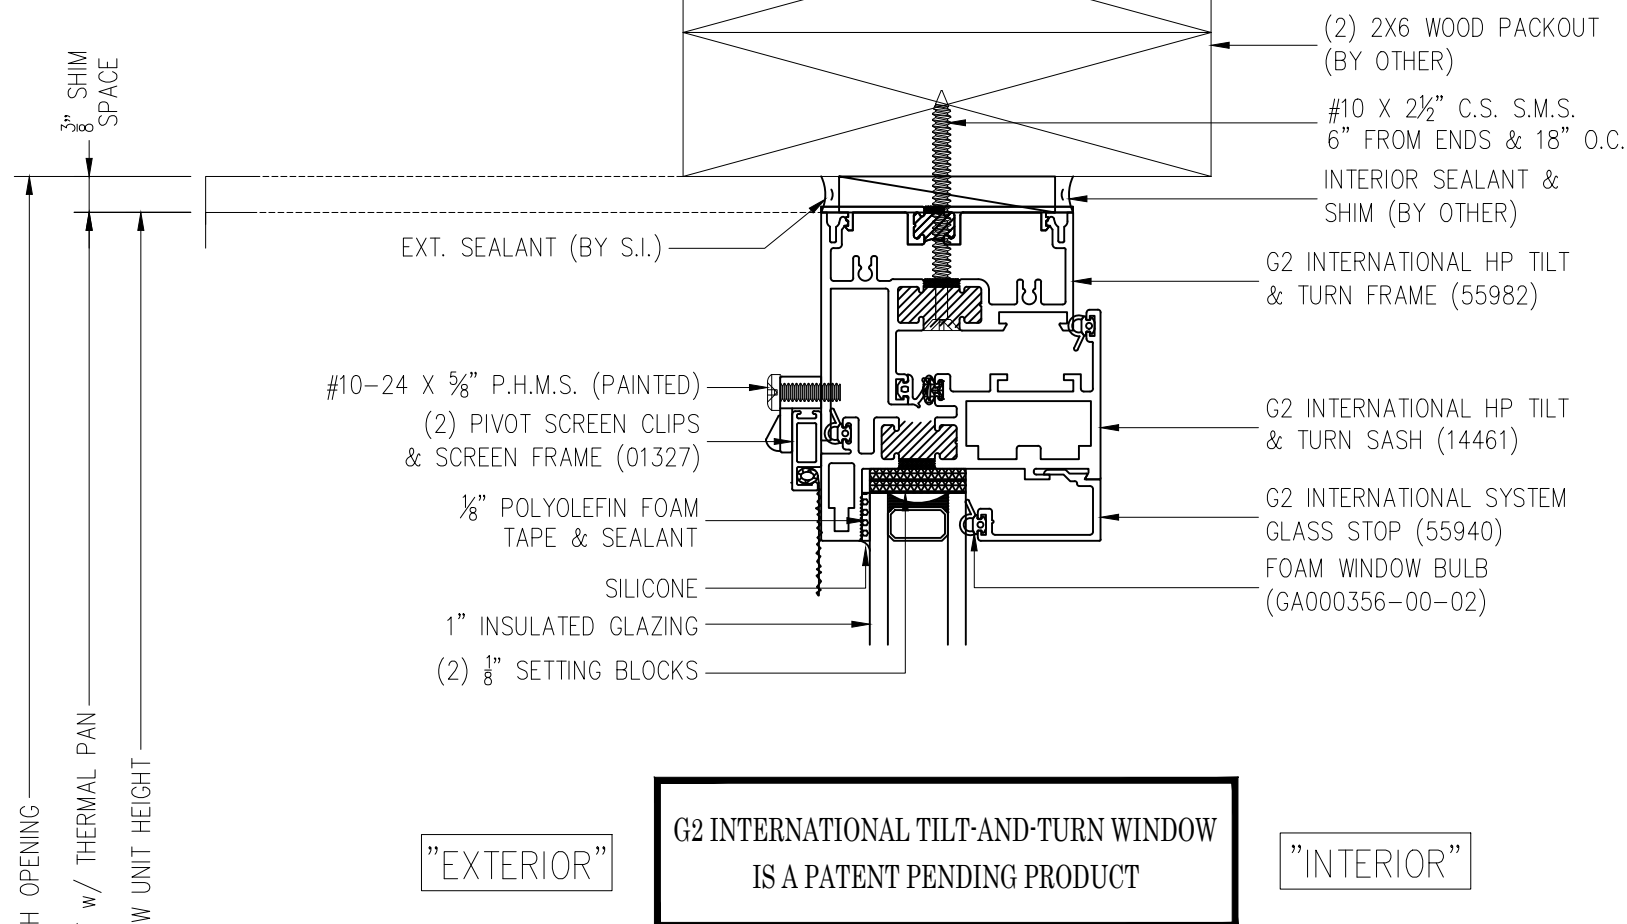

1 TILT & TURN WINDOW  
SILL DETAIL

```
** UNIT - "#" **
```

4 TILT & TURN WINDOW  
MULLION DETAIL

"INTERIOR"

5 TILT & TURN WINDOW  
JAMB DETAIL

"EXTERIOR"

\*\* UNIT — "# " \*\*

G2 INTERNATIONAL TILT-AND-TURN WINDOW  
IS A PATENT PENDING PRODUCT

