

EXTERIOR ELEVATION

NOT TO SCALE

~ SOLAR INNOVATIONS' SLIDE AND STACK GLASS WALL SYSTEM ~

"INTERIOR"



"EXTERIOR"

PLAN VIEW

NOT TO SCALE

UNIT INFORMATION

FRAMING TYPE: G3 Slide and Stack Glass Wall with Insulbar Thermal Break

GLAZING SET UP: Opening for $\frac{3}{16}$ " Monolithic Glazing to 1" Insulated Glazing, Polycarbonate, or Solid Panel Infill


Decorative interior and exterior low profile grid option.

Minimum Horizontal Panel Dimension 18". Smaller Panels may be available upon Engineering Approval

Designed and Manufactured in the U.S.A.

© 2017 Solar Innovations, Inc. - All Rights Reserved. These plans are the property of Solar Innovations, Inc. Any use or reproduction of these plans, in whole or in part, without the written permission of Solar Innovations, Inc. is forbidden.

STRUCTURAL HEADER NOTE:
STRUCTURAL HEADER [NOT BY SOLAR INNOVATIONS]
REQUIRED TO SUPPORT WEIGHT OF SLIDE AND STACK WALL.
HEAD DETAIL SHOWN FOR CONCEPTUAL USE ONLY. DESIGN OF
HEADER IS NOT THE RESPONSIBILITY OF SOLAR INNOVATIONS.

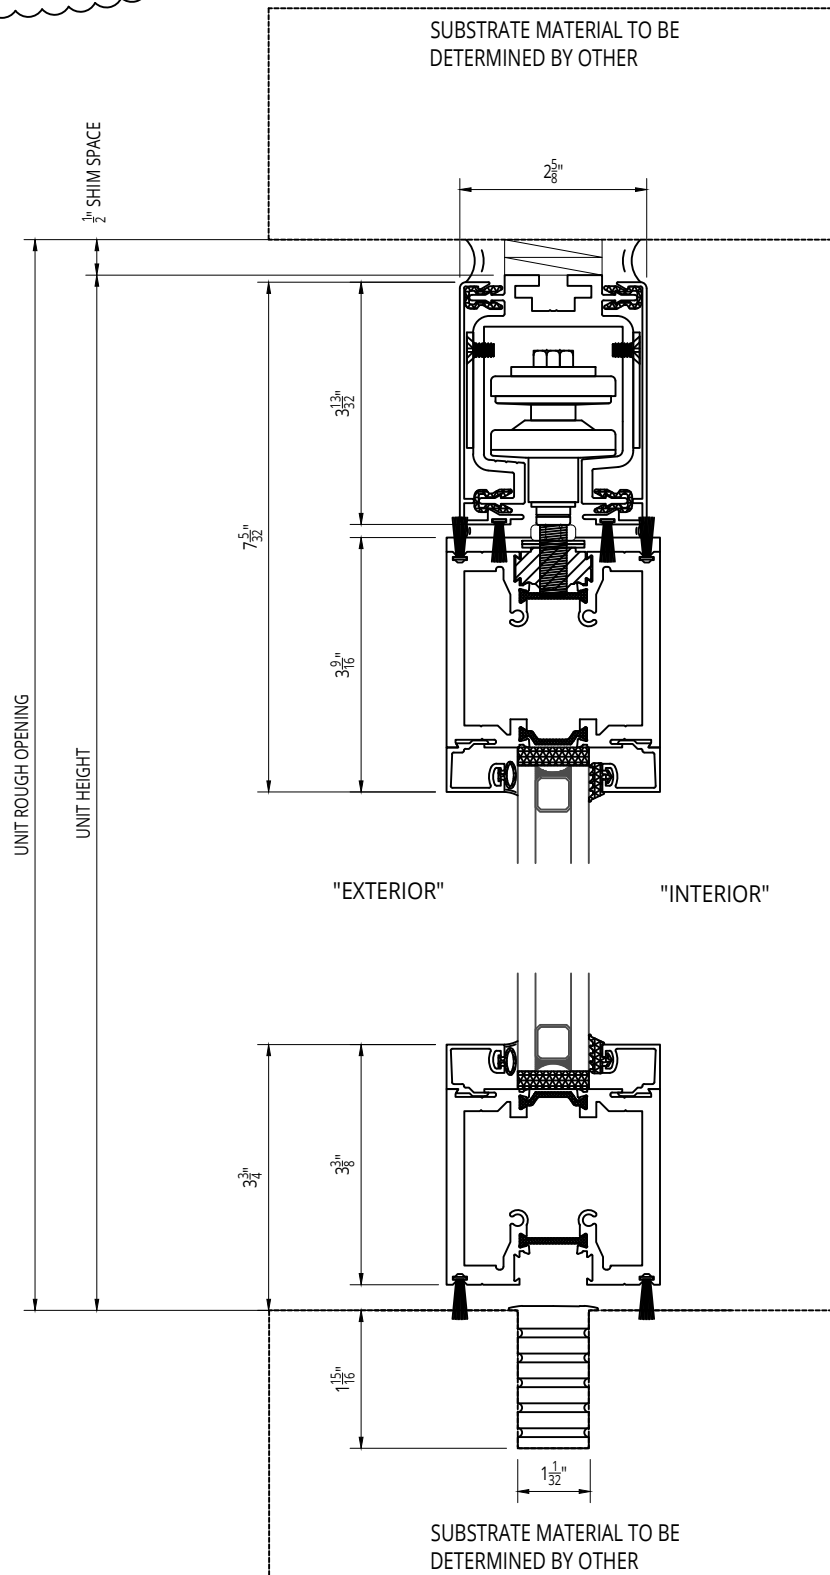

© 2017 Solar Innovations, Inc. - All Rights Reserved. These plans are the property of Solar Innovations, Inc. Any use or reproduction of these plans, in whole or in part, without the written permission of Solar Innovations, Inc. is forbidden.




SOLAR INNOVATIONS®
WINDOWS & DOORS

SI3000S G3 Slide and Stack Glass Wall - Head and Sill Details

ALL DRAWINGS
ARE VIEWED
FROM THE
EXTERIOR
LOOKING IN.

DRAWING
SCALE:
NOT TO SCALE

ALL DATA CONTAINED HEREIN IS CONSIDERED COMPANY CONFIDENTIAL INFORMATION AND IS SUBJECT TO OUR CONFIDENTIALITY AGREEMENT AS SET FORTH ON OUR WEBSITE AT <http://www.solarinnovations.com/contact/>

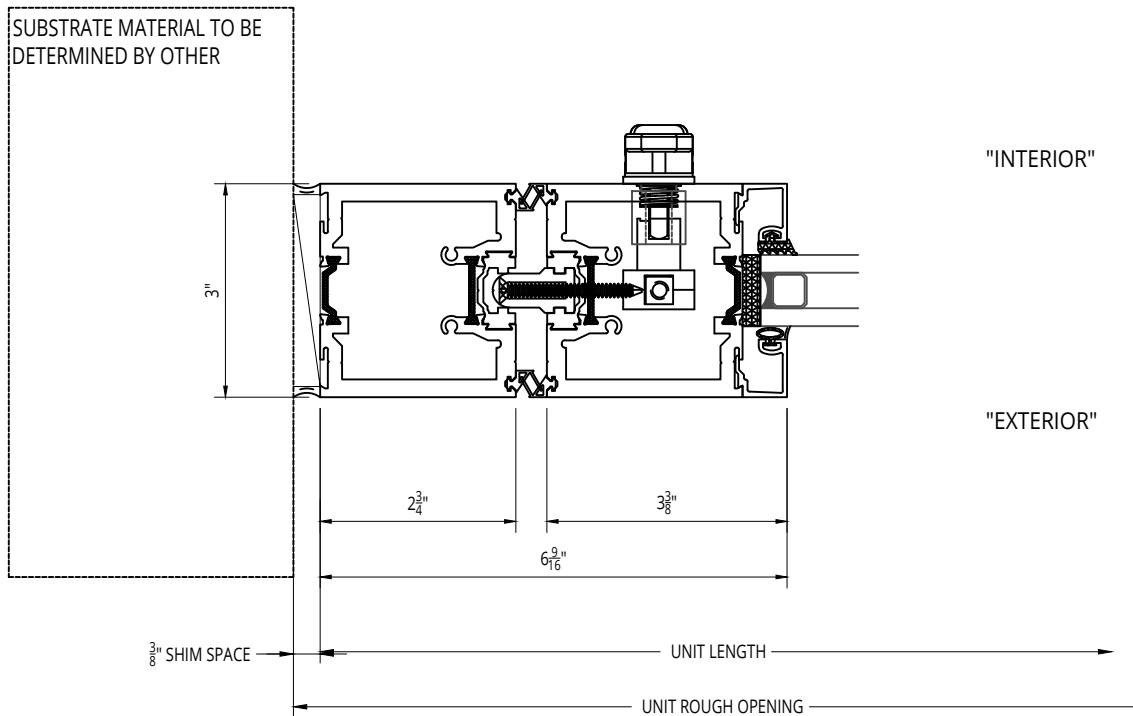


© 2017 Solar Innovations, Inc. - All Rights Reserved. These plans are the property of Solar Innovations, Inc. Any use or reproduction of these plans, in whole or in part, without the written permission of Solar Innovations, Inc. is forbidden.


"INTERIOR"

"EXTERIOR"


SUBSTRATE MATERIAL TO BE
DETERMINED BY OTHER

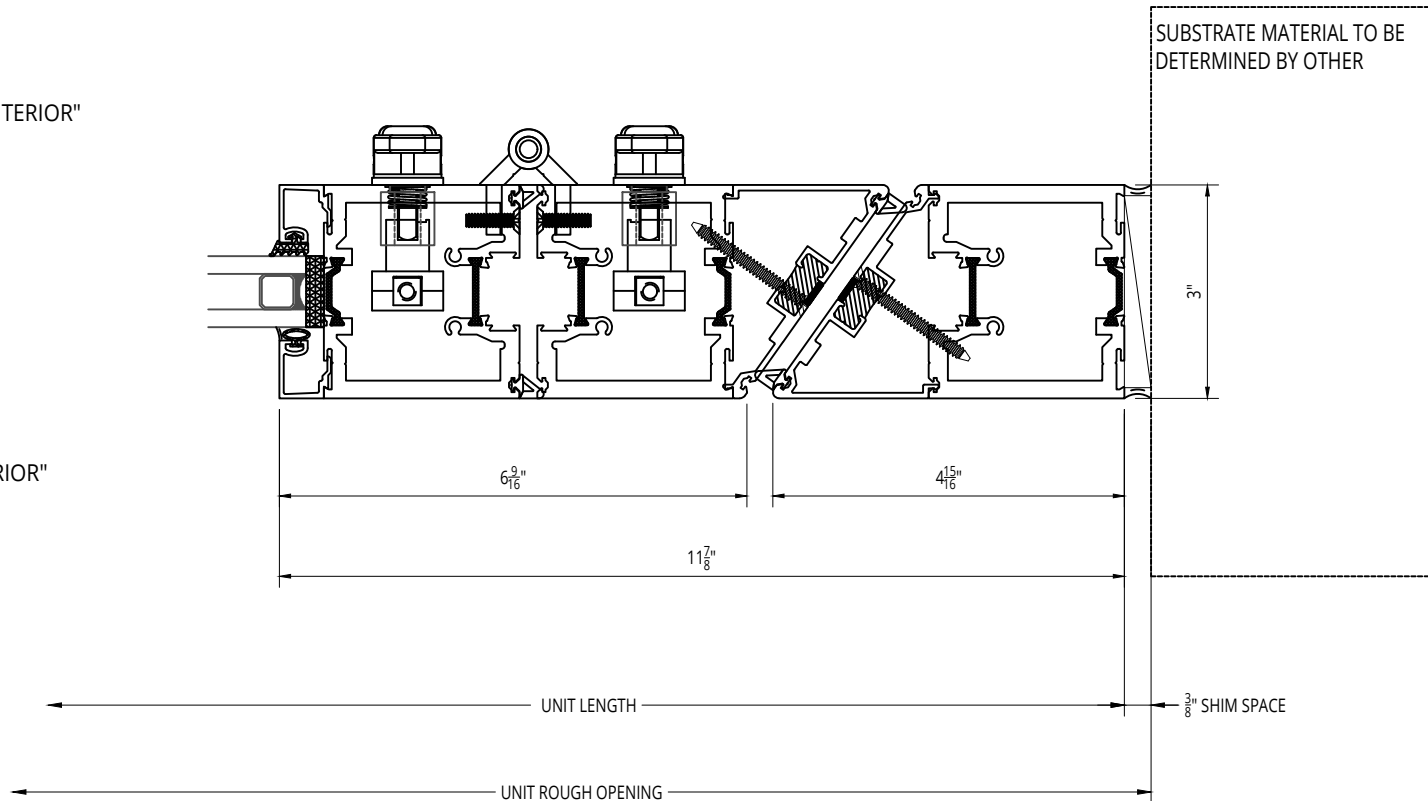


© 2017 Solar Innovations, Inc. - All Rights Reserved. These plans are the property of Solar Innovations, Inc. Any use or reproduction of these plans, in whole or in part, without the written permission of Solar Innovations, Inc. is forbidden.

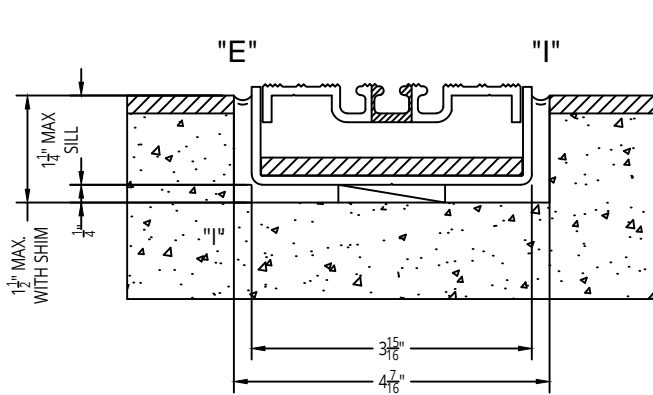


TANK SILL
LIMITED TO NO AIR AND WATER
MEETS ADA REQUIREMENTS
CLR OR DK BRZ ANODIZED

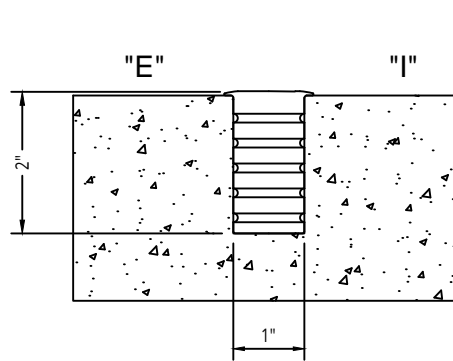


DUST PROOF STRIKE
LIMITED TO NO AIR AND WATER
MEETS ADA REQUIREMENTS
CLR OR DK BRZ ANODIZED

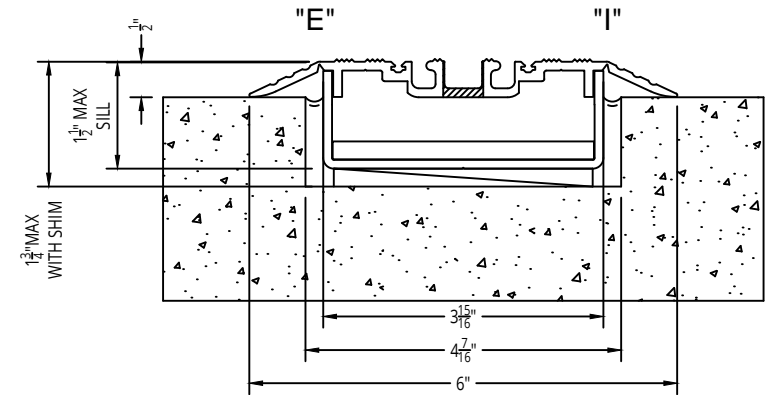

TANK SILL WITH RAMPS
LIMITED TO NO AIR AND WATER
MEETS ADA REQUIREMENTS
CLR OR DK BRZ ANODIZED

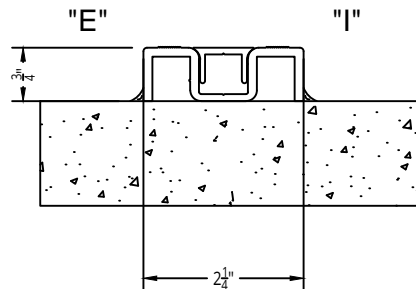


SURFACE MOUNTED SILL
LIMITED AIR AND WATER
SIMILAR TO COMMERCIAL DOOR
MUST CHOOSE PAINT COLOR

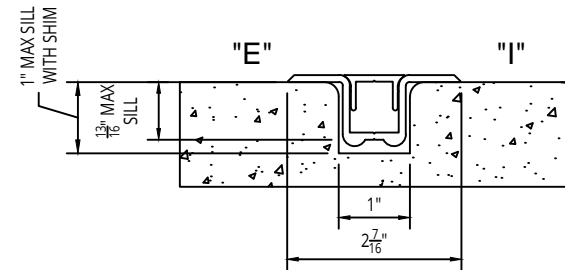

RECESSED FLUSH HAT SILL
LIMITED TO NO AIR AND WATER
MEETS ADA REQUIREMENTS
CLR OR DK BRZ ANODIZED

ADA SURFACE MOUNT SILL
LIMITED WATER RESISTANCE
SIMILAR TO COMMERCIAL DOOR
CLR OR DK BRZ ANODIZED

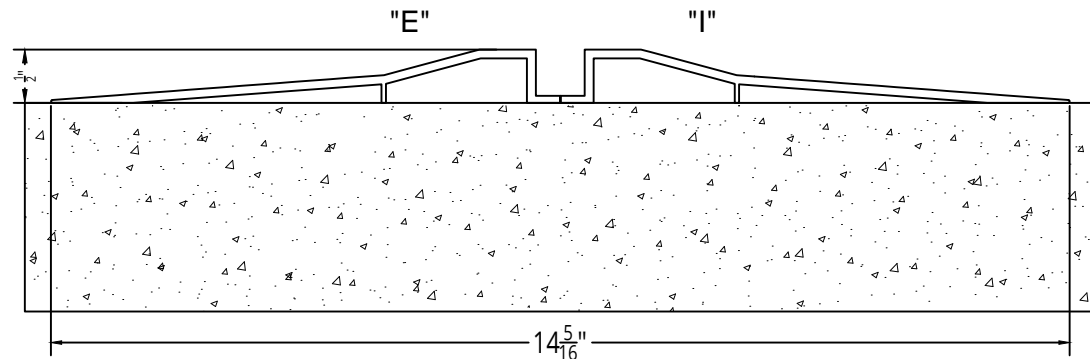

© 2017 Solar Innovations, Inc. - All Rights Reserved. These plans are the property of Solar Innovations, Inc. Any use or reproduction of these plans, in whole or in part, without the written permission of Solar Innovations, Inc. is forbidden.