


EXTERIOR ELEVATION

NOT TO SCALE

~ SOLAR INNOVATIONS' ALL WALL SYSTEM ~

"INTERIOR"

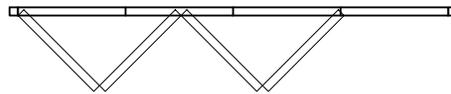

"EXTERIOR"

PLAN VIEW

NOT TO SCALE

UNIT INFORMATION
FRAMING TYPE: G3 Standard Framing with Insular Thermal Break
GLAZING SET UP: Opening for $\frac{3}{8}$ " Monolithic Glazing to $1\frac{1}{4}$ " Insulated Glazing, Polycarbonate, or Solid Panel Infill
Zero Maintenance Extruded Aluminum Hinges with Stainless Steel Pin
Decorative Interior and Exterior Grid Options
Horizontal and Vertical Mullion Options
Minimum Panel Dimension 24" x 48". Smaller Panels may be available upon Engineering Approval
Maximum Panel Dimension 60" x 120". Larger Panels may be available upon Engineering Approval
Designed and Manufactured in the U.S.A.

© 2017 Solar Innovations, Inc. - All Rights Reserved. These plans are the property of Solar Innovations, Inc. Any use or reproduction of these plans, in whole or in part, without the written permission of Solar Innovations, Inc. is forbidden. PRELIMINARY DETAILS ONLY, NOT FOR CONSTRUCTION USE.




SI3000 G3 Thermally Broken Folding Glass Wall, Outfold, Top/Bottom Load, Standard Dual Wheel Sill

ALL DRAWINGS
ARE VIEWED
FROM THE
EXTERIOR
LOOKING IN.

DRAWING
SCALE:
NOT TO SCALE

ALL DATA CONTAINED HERE IN IS CONSIDERED COMPANY CONFIDENTIAL INFORMATION AND IS SUBJECT TO OUR CONFIDENTIALITY AGREEMENT AS SET FORTH ON OUR WEBSITE AT <http://www.solarinnovations.com/contact/>

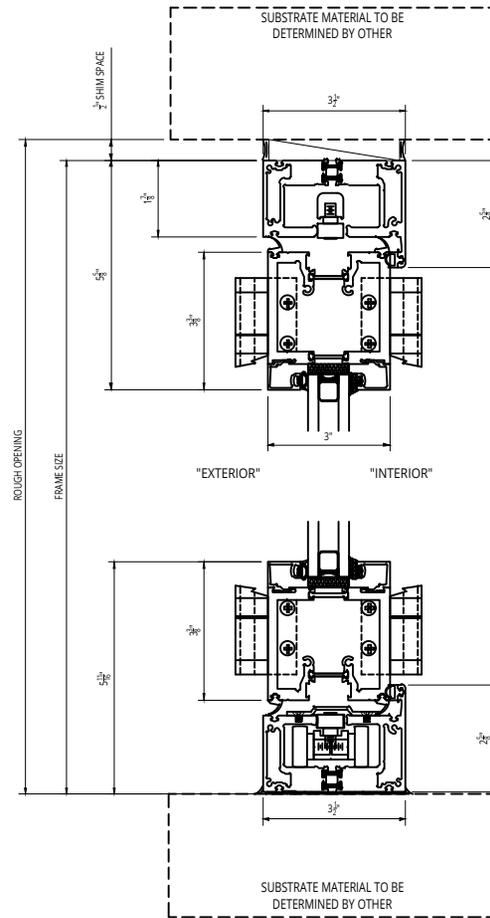

© 2017 Solar Innovations, Inc. - All Rights Reserved. These plans are the property of Solar Innovations, Inc. Any use or reproduction of these plans, in whole or in part, without the written permission of Solar Innovations, Inc. is forbidden. PRELIMINARY DETAILS ONLY. NOT FOR CONSTRUCTION USE

SOLAR INNOVATIONS
WINDOWS & DOORS


SI3000 G3 Thermally Broken Folding Glass Wall, Outfold, Bottom
Load, Standard Dual Wheel Sill - Head and Sill Section

ALL DRAWINGS
ARE VIEWED
FROM THE
EXTERIOR
LOOKING IN.

DRAWING
SCALE:
NOT TO
SCALE

ALL DATA AND DIMENSIONS ARE CONSIDERED APPROXIMATE. INFORMATION AND DIMENSIONS TO OUR CUSTOMERS' ADVANTAGE. ALL RIGHTS RESERVED BY SOLAR INNOVATIONS, INC.

STRUCTURAL HEADER NOTE
 STRUCTURAL HEADER (NOT BY SOLAR INNOVATIONS)
 REQUIRED TO SUPPORT WEIGHT OF FOLDING GLASS WALL.
 HEAD DETAIL SHOWN FOR CONCEPTUAL USE ONLY. DESIGN OF
 HEADER IS NOT THE RESPONSIBILITY OF SOLAR INNOVATIONS.

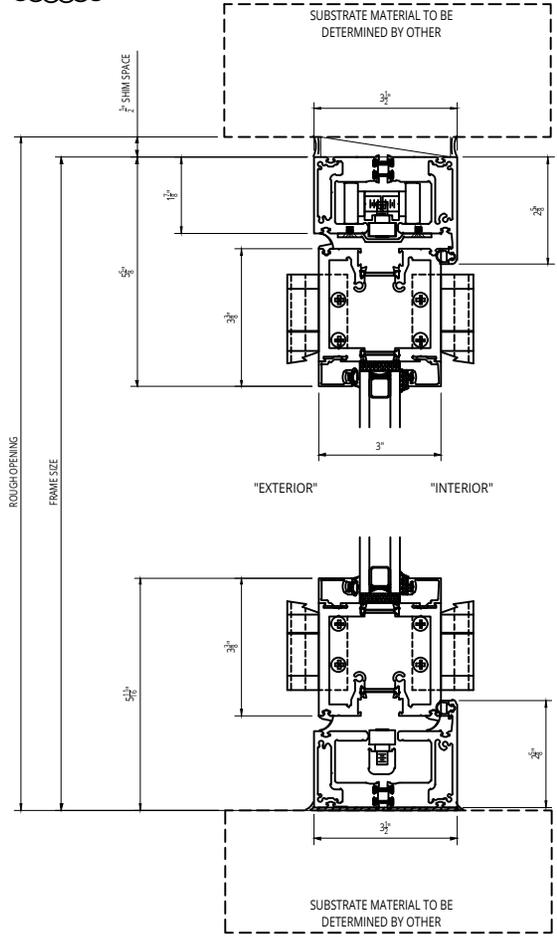

© 2017 Solar Innovations, Inc. - All Rights Reserved. These plans are the property of Solar Innovations, Inc. Any use or reproduction of these plans, in whole or in part, without the written permission of Solar Innovations, Inc. is forbidden. PRELIMINARY DETAILS ONLY, NOT FOR CONSTRUCTION USE

SOLAR INNOVATIONS
 WINDOWS & DOORS

SI3000 G3 Thermally Broken Folding Glass Wall, Outfold, Top
 Load, Standard Dual Wheel Sill - Head and Sill Section

ALL DRAWINGS
 ARE VIEWED
 FROM THE
 EXTERIOR
 LOOKING IN.


DRAWING
 SCALE:
 NOT TO
 SCALE

ALL DATA CONTAINED HERE IN IS CONSIDERED CONFIDENTIAL INFORMATION AND IS SUBJECT TO OUR CONFIDENTIALITY AGREEMENT AS SET FORTH IN OUR WEBSITE AT www.solarinnovations.com

ISUBSTRATE MATERIAL
TO BE DETERMINED
BY OTHER

"INTERIOR"

ISUBSTRATE MATERIAL
TO BE DETERMINED
BY OTHER

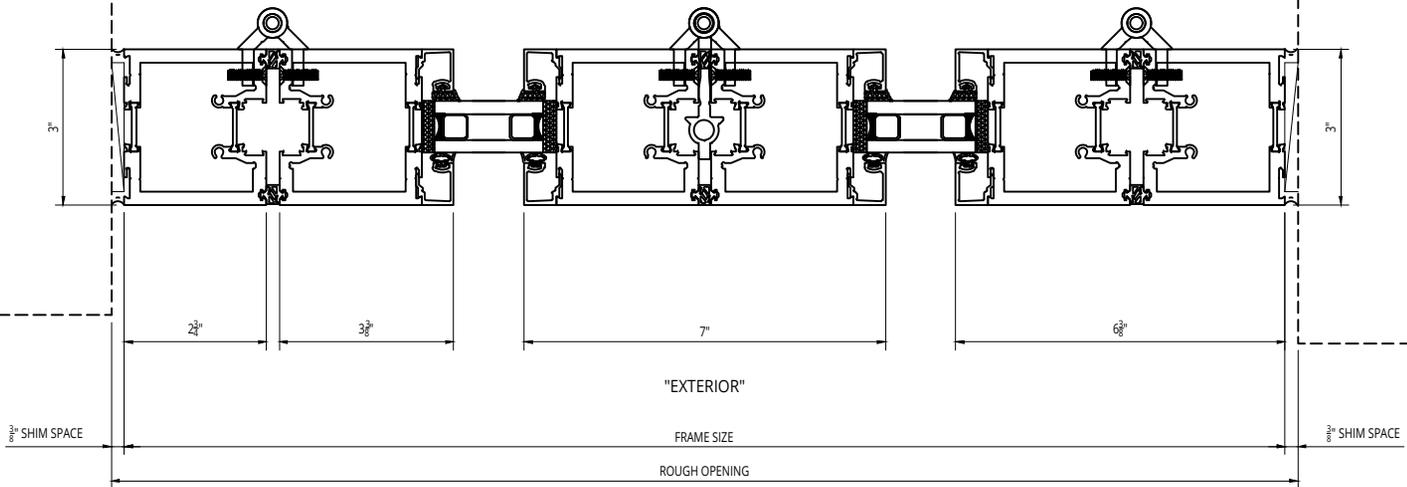

© 2017 Solar Innovations, Inc. - All Rights Reserved. These plans are the property of Solar Innovations, Inc. Any use or reproduction of these plans, in whole or in part, without the written permission of Solar Innovations, Inc. is forbidden. PRELIMINARY DETAILS ONLY, NOT FOR CONSTRUCTION USE.

SOLAR INNOVATIONS[®]
WINDOWS & DOORS


SI3000 G3 Thermally Broken Folding Glass Wall, Outfold, Top/Bottom Load, Standard Dual
Wheel Sill - Jamb Details

ALL DATA CONTAINED HERE IN IS CONSIDERED COMPANY CONFIDENTIAL INFORMATION AND IS SUBJECT TO OUR CONFIDENTIALITY AGREEMENT AS SET FORTH ON OUR WEBSITE AT <http://www.solarinnovations.com/contact/>


ALL DRAWINGS
ARE VIEWED
FROM THE
EXTERIOR
LOOKING IN.

DRAWING
SCALE:
NOT TO SCALE


SI33350F G3 FOLDING GLASS WALL SILLS

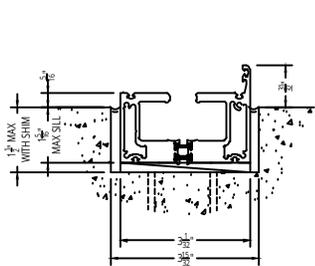


RECESSED STANDARD SILL
12.0 PSF NO LEAKAGE
HURRICANE CERTIFIED
NOT ADA
MUST CHOOSE PAINT COLOR

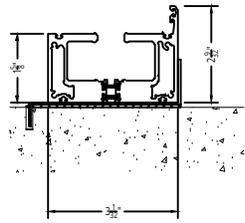

STANDARD SILL
12.0 PSF NO LEAKAGE
HURRICANE CERTIFIED
NOT ADA
MUST CHOOSE PAINT COLOR

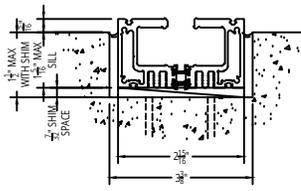


RECESSED FLUSH SILL
9.0PSF NO LEAKAGE
HURRICANE CERTIFIED
CLR OR DK BRZ ANODIZED

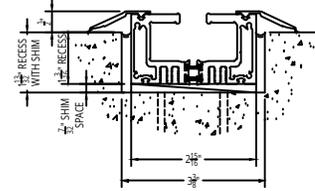


RECESSED SILL w/ DOUBLE ADJUSTABLE RAMP STOP
LIMITED WATER RESISTANCE SIMILAR
TO COMMERCIAL DOOR
MEETS ADA
CLR OR DK BRZ ANODIZED


TOP LOAD ONLY (REQUIRES STRUCTURAL HEADER BY OTHERS) NO TRANSOM BY S.I.

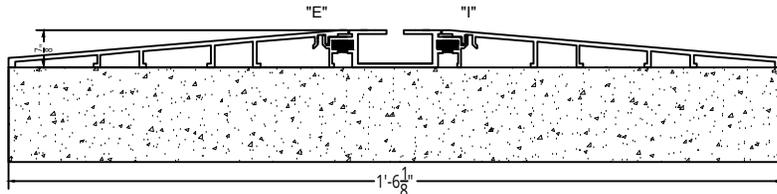


THERMAL ADA SURFACE MOUNT (TOP LOAD ONLY)
LIMITED WATER RESISTANCE SIMILAR
TO COMMERCIAL DOOR
NOT HURRICANE CERTIFIED
CLR OR DK BRZ ANODIZED

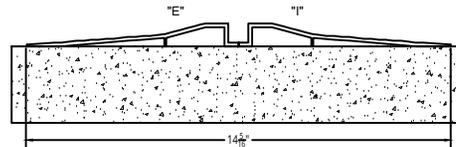

SURFACE MOUNTED SILL (TOP LOAD ONLY)
LIMITED WATER RESISTANCE SIMILAR
TO COMMERCIAL DOOR
NOT HURRICANE CERTIFIED
CLR OR DK BRZ ANODIZED

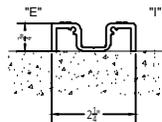

SURFACE MOUNTED SILL (TOP LOAD ONLY)
LIMITED AIR AND WATER
SIMILAR TO COMMERCIAL DOOR
NOT HURRICANE CERTIFIED
MUST CHOOSE PAINT COLOR

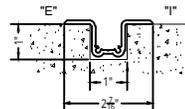

RECESSED FLUSH HAT SILL (TOP LOAD ONLY)
LIMITED TO NO WATER RESISTANCE
MEETS ADA
NOT HURRICANE CERTIFIED
CLR OR DK BRZ ANODIZED

PLEASE NOTE: All recessed sills require a 1 1/2" drain pipe to be located at two points under the sill.
Locations to be determined and show on shop drawings.

SOLAR INNOVATIONS®
WINDOWS & DOORS

SI3000 G3 Thermally Broken Folding Glass Wall, Outfold - Sill Options

ALL DATA CONTAINED HERE IN IS CONSIDERED COMPANY CONFIDENTIAL INFORMATION AND IS SUBJECT TO OUR CONFIDENTIALITY AGREEMENT AS SET FORTH ON OUR WEBSITE AT <http://www.solarinnovations.com/contact/>

ALL DRAWINGS
ARE VIEWED
FROM THE
EXTERIOR
LOOKING IN.

DRAWING
SCALE:
NOT TO SCALE