


EXTERIOR ELEVATION

NOT TO SCALE

~ SOLAR INNOVATIONS' FRENCH DOOR ~

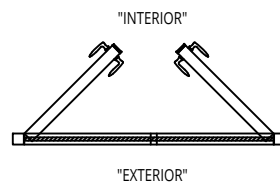

PLAN VIEW

NOT TO SCALE

UNIT INFORMATION

FRAMING TYPE: G3 Thermal Standard Framing with Insulbar Thermal Break

GLAZING SET UP: Opening for $\frac{7}{16}$ " to 1" Insulated Glazing

Zero Maintenance Extruded Aluminum Hinges with Stainless Steel Pin

Decorative Interior and Exterior Grid Options

Horizontal and Vertical Mullion Options

Designed and Manufactured in the U.S.A.

© 2022 Solar Innovations, Inc. - All Rights Reserved. These plans are the property of Solar Innovations, Inc. Any use or reproduction of these plans, in whole or in part, without the written permission of Solar Innovations, Inc. is forbidden. PRELIMINARY DETAILS ONLY, NOT FOR CONSTRUCTION USE.




SOLAR INNOVATIONS®
WINDOWS & DOORS

SI2250HP Impact G3 Modular French Door - G3 Folding Glass Wall Framing, Inswing, Dual Wheel Sill

ALL DATA CONTAINED HEREIN IS CONSIDERED COMPANY CONFIDENTIAL INFORMATION AND IS SUBJECT TO OUR CONFIDENTIALITY AGREEMENT AS SET FORTH ON OUR WEBSITE AT <http://www.solarinnovations.com/contact/>

ALL DRAWINGS
ARE VIEWED
FROM THE
EXTERIOR
LOOKING IN.

DRAWING
SCALE:
NOT TO SCALE

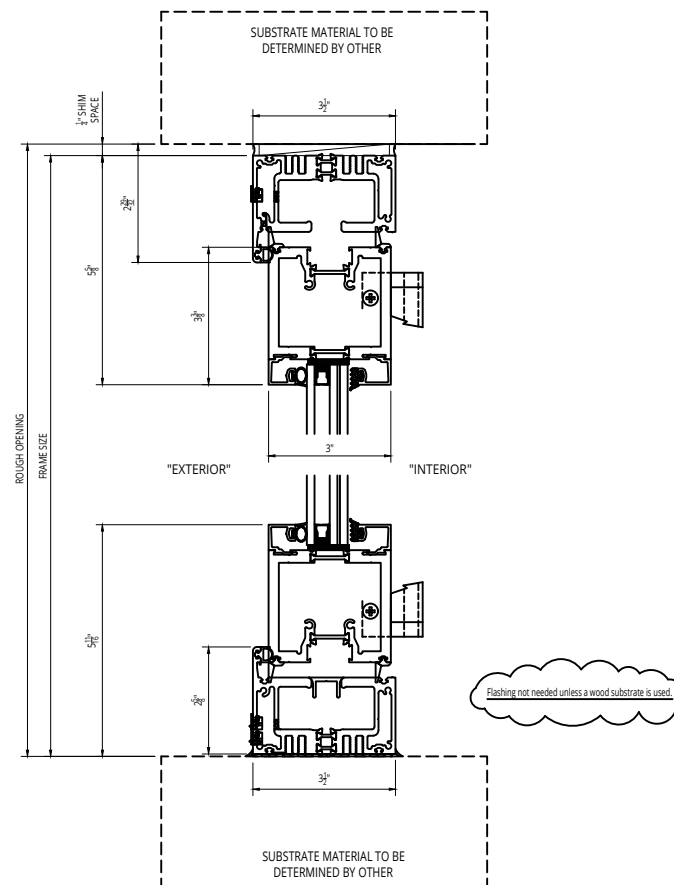

© 2022 Solar Innovations, Inc. - All Rights Reserved. These plans are the property of Solar Innovations, Inc. Any use or reproduction of these plans, in whole or in part, without the written permission of Solar Innovations, Inc. is forbidden. PRELIMINARY DETAILS ONLY, NOT FOR CONSTRUCTION USE


SOLAR INNOVATIONS
WINDOWS & DOORS

SI2250HP Impact G3 Modular French Door - G3 Folding Glass Wall
Framing, Inswing, Standard Dual Wheel Sill - Head and Sill Section

ALL DRAWINGS
ARE VIEWED
FROM THE
EXTERIOR
LOOKING IN.

DRAWING
SCALE:
NOT TO SCALE

ALL DATA CONTAINED HEREIN IS UNCLASSIFIED EXCEPT WHERE SHOWN OTHERWISE AND IS SUBJECT TO OUR CONFIDENTIALITY AGREEMENT WHICH IS POSTED ON OUR WEBSITE AT <https://www.solarinnovations.com/privacy-policy>

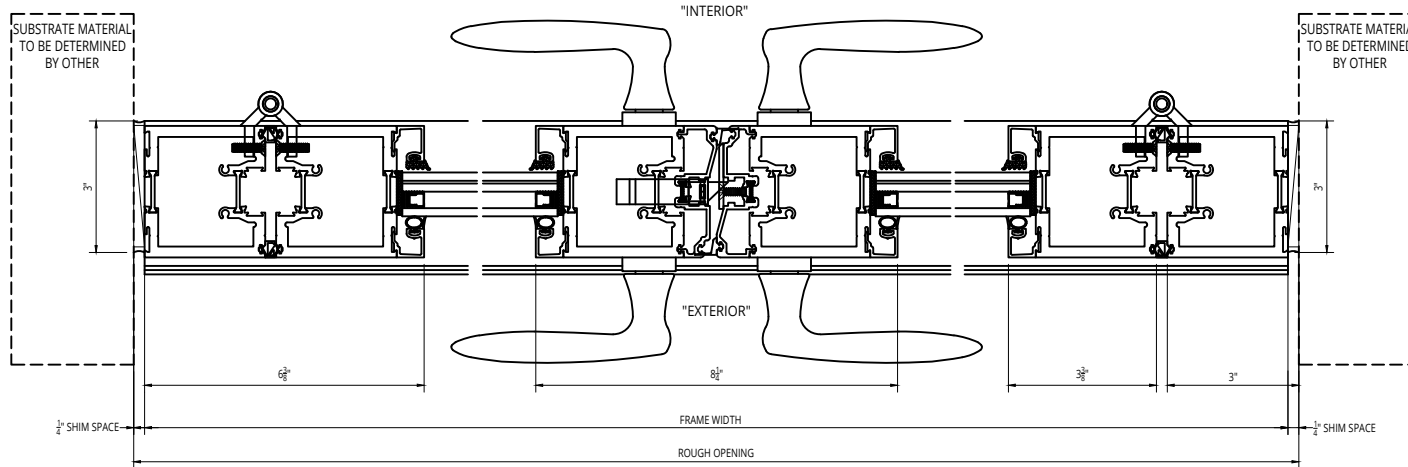

© 2022 Solar Innovations, Inc. - All Rights Reserved. These plans are the property of Solar Innovations, Inc. Any use or reproduction of these plans, in whole or in part, without the written permission of Solar Innovations, Inc. is forbidden. PRELIMINARY DETAILS ONLY, NOT FOR CONSTRUCTION USE.

SOLAR INNOVATIONS®
WINDOWS & DOORS


SI2250HP Impact G3 Modular French Door - G3 Folding Glass Wall Framing, Inswing, Standard Dual
Wheel Sill - Jamb Details

ALL DATA CONTAINED HEREIN IS CONSIDERED COMPANY CONFIDENTIAL INFORMATION AND IS SUBJECT TO OUR CONFIDENTIALITY AGREEMENT AS SET FORTH ON OUR WEBSITE AT <http://www.solarinnovations.com/contact/>


ALL DRAWINGS
ARE VIEWED
FROM THE
EXTERIOR
LOOKING IN.

DRAWING
SCALE:
NOT TO SCALE


SI2250HP IMPACT INSWING G3 MODULAR TERRACE DOOR SILLS

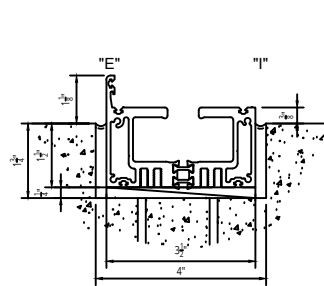


RECESSED STANDARD SILL
9.0 PSF NO LEAKAGE
HURRICANE CERTIFIED
DOES NOT MEET ADA
MUST CHOOSE PAINT COLOR

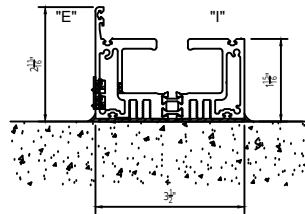

STANDARD SILL
9.0 PSF NO LEAKAGE
HURRICANE CERTIFIED
DOES NOT MEET ADA
MUST CHOOSE PAINT COLOR

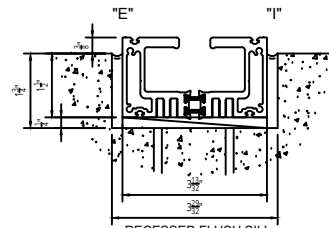

RECESSED FLUSH SILL
9.0 PSF NO LEAKAGE
HURRICANE CERTIFIED
MEETS ADA WITH SILL FILL
CLR OR DK BRZ ANODIZED

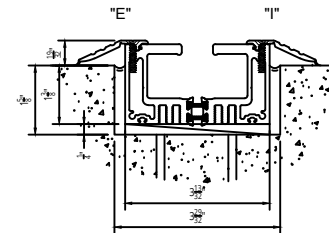

RECESSED RAMP SILL
LIMITED AIR AND WATER RESISTANCE
SIMILAR TO COMMERCIAL DOOR
MEETS ADA WITH SILL FILL
CLR OR DK BRZ ANODIZED

PLEASE NOTE: All FGW Framing & Sill Options described above should be used where job-specific panel areas and design pressures exceed those used on SI's standard impact rated terrace door products.

PLEASE NOTE: All recessed sills require a 1 1/2" drain pipe to be located at two points under the sill. Locations to be determined and show on shop drawings.

© 2022 Solar Innovations, Inc. - All Rights Reserved. These plans are the property of Solar Innovations, Inc. Any use or reproduction of these plans, in whole or in part, without the written permission of Solar Innovations, Inc. is forbidden.

SOLAR INNOVATIONS®
WINDOWS & DOORS

SI2250HP Impact G3 Modular Terrace Door - G3 FGW Framing, Inswing - Sill Options

ALL DATA CONTAINED HERE IN IS CONSIDERED COMPANY CONFIDENTIAL INFORMATION AND IS SUBJECT TO OUR CONFIDENTIALITY AGREEMENT AS SET FORTH ON OUR WEBSITE AT <http://www.solarinnovations.com/contact/>

ALL DRAWINGS
ARE VIEWED
FROM THE
EXTERIOR
LOOKING IN.

DRAWING
SCALE:
NOT TO SCALE