


EXTERIOR ELEVATION

~ SOLAR INNOVATIONS' MARINE GLAZED FOLDING GLASS WALL ~

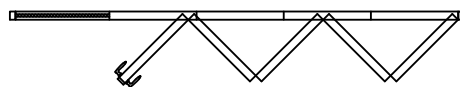

PLAN VIEW

NOT TO SCALE

UNIT INFORMATION

FRAMING TYPE: Marine Glazed Framing with Insulbar Thermal Break
 GLAZING SET UP: Opening for 1" Glazing, Polycarbonate, or Solid Panel Infill
 Decorative interior and exterior low profile grid option.
 Top or Bottom Weight Bearing
 Zero Maintenance Extruded Aluminum Hinges with Stainless Steel Pin
 Minimum Horizontal Panel Dimension 18". Smaller Panels may be available upon Engineering Approval
 Designed and Manufactured in the U.S.A.



© 2017 Solar Innovations, Inc. - All Rights Reserved. These plans are the property of Solar Innovations, Inc. Any use or reproduction of these plans, in whole or in part, without the written permission of Solar Innovations, Inc. is forbidden.




SI3000 Thermally Broken Marine Glazed Folding Glass Wall, Outfold, Top/Bottom Load, Standard Dual Wheel Sill

ALL DATA CONTAINED HERE IN IS CONSIDERED COMPANY CONFIDENTIAL INFORMATION AND IS SUBJECT TO OUR CONFIDENTIALITY AGREEMENT AS SET FORTH ON OUR WEBSITE AT <http://www.solarinnovations.com/contact/>

ALL DRAWINGS
ARE VIEWED
FROM THE
EXTERIOR
LOOKING IN.

DRAWING
SCALE:
NOT TO SCALE

STRUCTURAL HEADER NOTE:
 [STRUCTURAL HEADER (NOT BY SOLAR INNOVATIONS)]
 REQUIRED TO SUPPORT WEIGHT OF FOLDING GLASS WALL.
 HEAD DETAIL SHOWN FOR CONCEPTUAL USE ONLY. DESIGN OF
 HEADER IS NOT THE RESPONSIBILITY OF SOLAR INNOVATIONS.

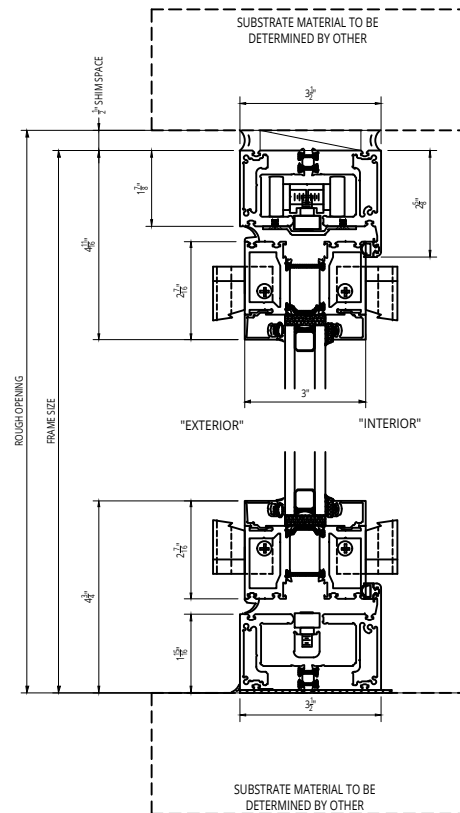


© 2017 Solar Innovations, Inc. All Rights Reserved. These plans are the property of Solar Innovations, Inc. Any use or reproduction of these plans, in whole or in part, without the written permission of Solar Innovations, Inc. is forbidden.

SOLAR INNOVATIONS
 WINDOWS & DOORS

SI3000 Thermally Broken Marine Glazed Folding Glass Wall,
 Outfold, Top Load, Standard Dual Wheel Sill

ALL DRAWINGS
 ARE VIEWED FROM
 THE EXTERIOR
 LOOKING IN.

DRAWING
 SCALE:
 NOT TO SCALE

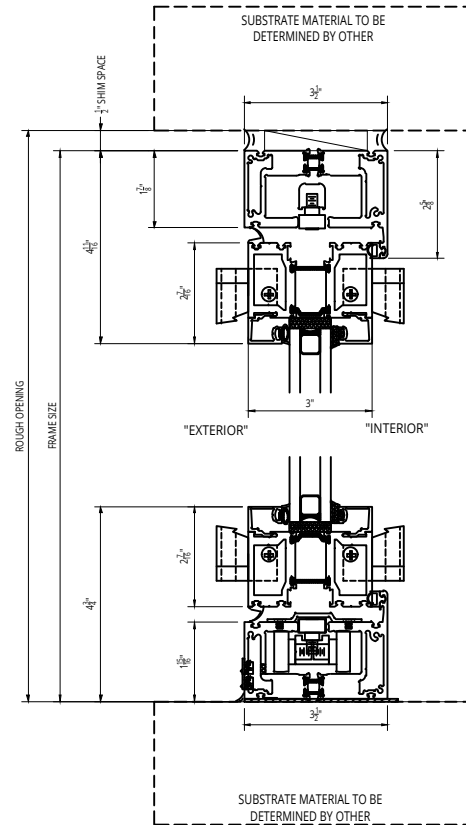

© 2017 Solar Innovations, Inc. - All Rights Reserved. These plans are the property of Solar Innovations, Inc. Any use or reproduction of these plans, in whole or in part, without the written permission of Solar Innovations, Inc. is forbidden.




SI3000 Thermally Broken Marine Glazed Folding Glass Wall,
Outfold, Bottom Load, Standard Dual Wheel Sill

ALL DATA CONTAINED HEREIN IS CONSIDERED COMPANY CONFIDENTIAL INFORMATION AND IS SUBJECT TO OUR CONFIDENTIALITY AGREEMENT AS SET FORTH ON OUR WEBSITE AT www.solarinnovations.com/privacy-policy

ALL DRAWINGS
ARE VIEWED FROM
THE EXTERIOR
LOOKING IN.

DRAWING
SCALE:
NOT TO SCALE

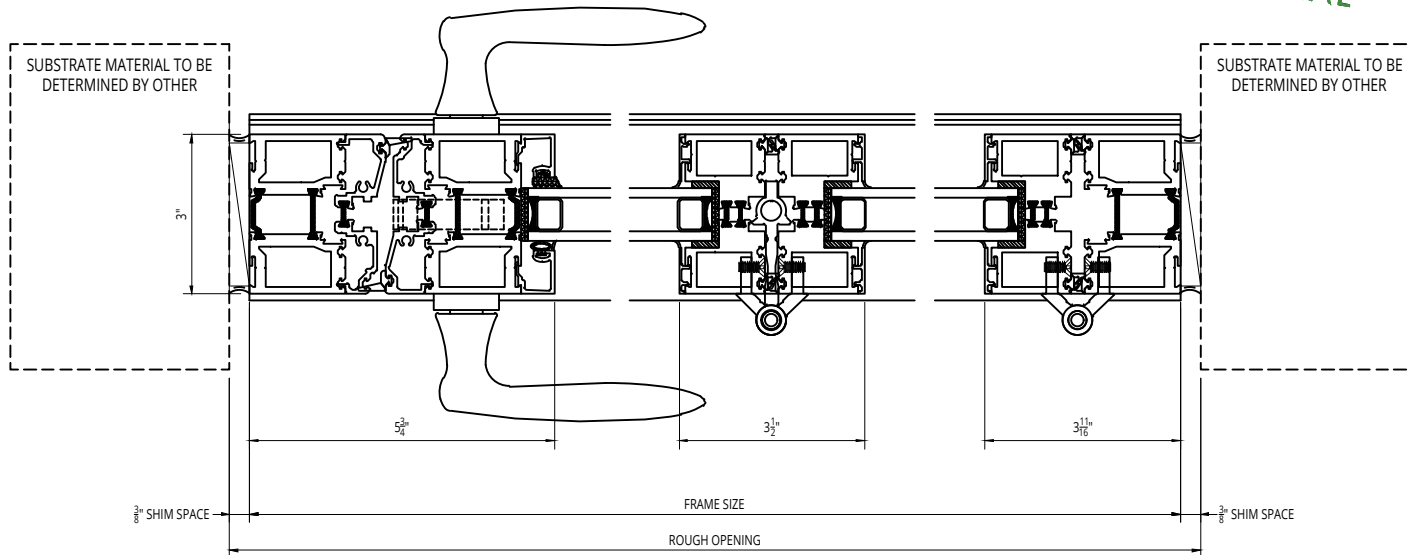

© 2017 Solar Innovations, Inc. - All Rights Reserved. These plans are the property of Solar Innovations, Inc. Any use or reproduction of these plans, in whole or in part, without the written permission of Solar Innovations, Inc. is forbidden.

SOLAR INNOVATIONS
WINDOWS & DOORS


SI3000 Thermally Broken Marine Glazed Folding Glass Wall, Outfold, Top/Bottom
Load, Standard Dual Wheel Sill

ALL DATA CONTAINED HERE IN IS CONSIDERED COMPANY CONFIDENTIAL INFORMATION AND IS SUBJECT TO OUR CONFIDENTIALITY AGREEMENT AS SET FORTH ON OUR WEBSITE AT <http://www.solarinnovations.com/contact/>


ALL DRAWINGS
ARE VIEWED
FROM THE
EXTERIOR
LOOKING IN.

DRAWING
SCALE:
NOT TO SCALE


SI33350F G3 FOLDING GLASS WALL SILLS

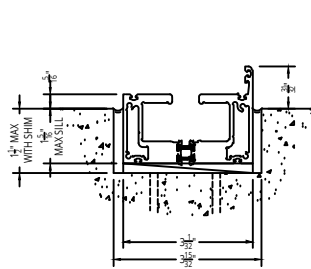


RECESSED STANDARD SILL
12.0 PSF NO LEAKAGE
HURRICANE CERTIFIED
NOT ADA
MUST CHOOSE PAINT COLOR

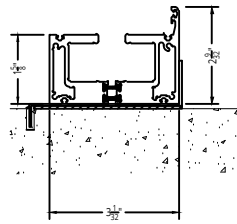

STANDARD SILL
12.0 PSF NO LEAKAGE
HURRICANE CERTIFIED
NOT ADA
MUST CHOOSE PAINT COLOR

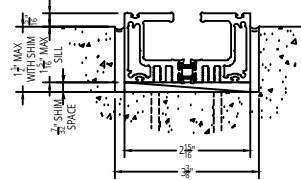


RECESSED FLUSH SILL
9.0PSF NO LEAKAGE
HURRICANE CERTIFIED
CLR OR DK BRZ ANODIZED

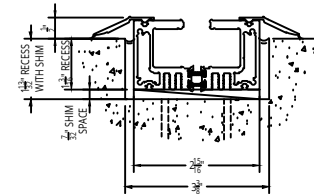


RECESSED SILL w/ DOUBLE ADJUSTABLE RAMP STOP
LIMITED WATER RESISTANCE SIMILAR
TO COMMERCIAL DOOR
MEETS ADA
CLR OR DK BRZ ANODIZED


TOP LOAD ONLY (REQUIRES STRUCTURAL HEADER BY OTHERS) NO TRANSOM BY S.I.

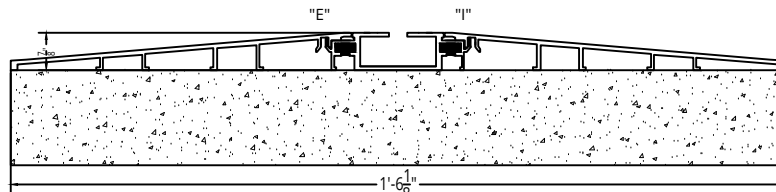


THERMAL ADA SURFACE MOUNT (TOP LOAD ONLY)
LIMITED WATER RESISTANCE SIMILAR
TO COMMERCIAL DOOR
NOT HURRICANE CERTIFIED
CLR OR DK BRZ ANODIZED

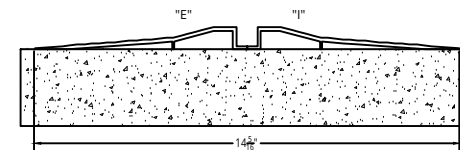

SURFACE MOUNTED SILL (TOP LOAD ONLY)
LIMITED WATER RESISTANCE SIMILAR
TO COMMERCIAL DOOR
NOT HURRICANE CERTIFIED
CLR OR DK BRZ ANODIZED

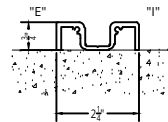

SURFACE MOUNTED SILL (TOP LOAD ONLY)
LIMITED AIR AND WATER
SIMILAR TO COMMERCIAL DOOR
NOT HURRICANE CERTIFIED
MUST CHOOSE PAINT COLOR

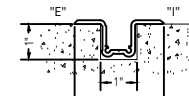

RECESSED FLUSH HAT SILL (TOP LOAD ONLY)
LIMITED TO NO WATER RESISTANCE
MEETS ADA
NOT HURRICANE CERTIFIED
CLR OR DK BRZ ANODIZED

PLEASE NOTE: All recessed sills require a 1 1/2" drain pipe to be located at two points under the sill.
Locations to be determined and show on shop drawings.



SI3000 Thermally Broken Marine Glazed Folding Glass Wall - Sill Options

ALL DATA CONTAINED HERE IN IS CONSIDERED COMPANY CONFIDENTIAL INFORMATION AND IS SUBJECT TO OUR CONFIDENTIALITY AGREEMENT AS SET FORTH ON OUR WEBSITE AT <http://www.solarinnovations.com/contact/>

ALL DRAWINGS
ARE VIEWED
FROM THE
EXTERIOR
LOOKING IN.

DRAWING
SCALE:
NOT TO SCALE