


EXTERIOR ELEVATION UNIT

NOT TO SCALE


~ SOLAR INNOVATIONS' IN-SYSTEM PROJECTED FIXED WINDOW ~

UNIT INFORMATION
FRAMING TYPE: In-System Projected Fixed Window with Fill and Debridge Thermal Break
GLAZING SET UP: Opening for $\frac{3}{16}$ " Monolithic to $1\frac{1}{8}$ " Insulated Glazing, Polycarbonate, or Solid Panel Infill
Decorative interior and exterior grid option.
Designed and Manufactured in the U.S.A.

© 2017 Solar Innovations, Inc. - All Rights Reserved. These plans are the property of Solar Innovations, Inc. Any use or reproduction of these plans, in whole or in part, without the written permission of Solar Innovations, Inc. is forbidden.

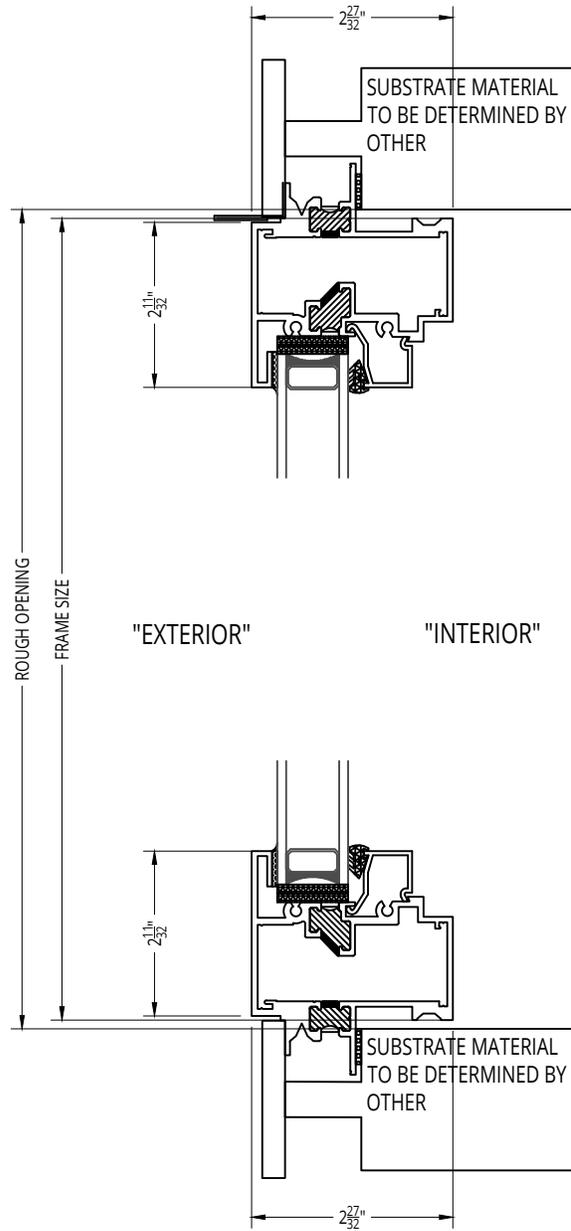

© 2017 Solar Innovations, Inc. - All Rights Reserved. These plans are the property of Solar Innovations, Inc. Any use or reproduction of these plans, in whole or in part, without the written permission of Solar Innovations, Inc. is forbidden.

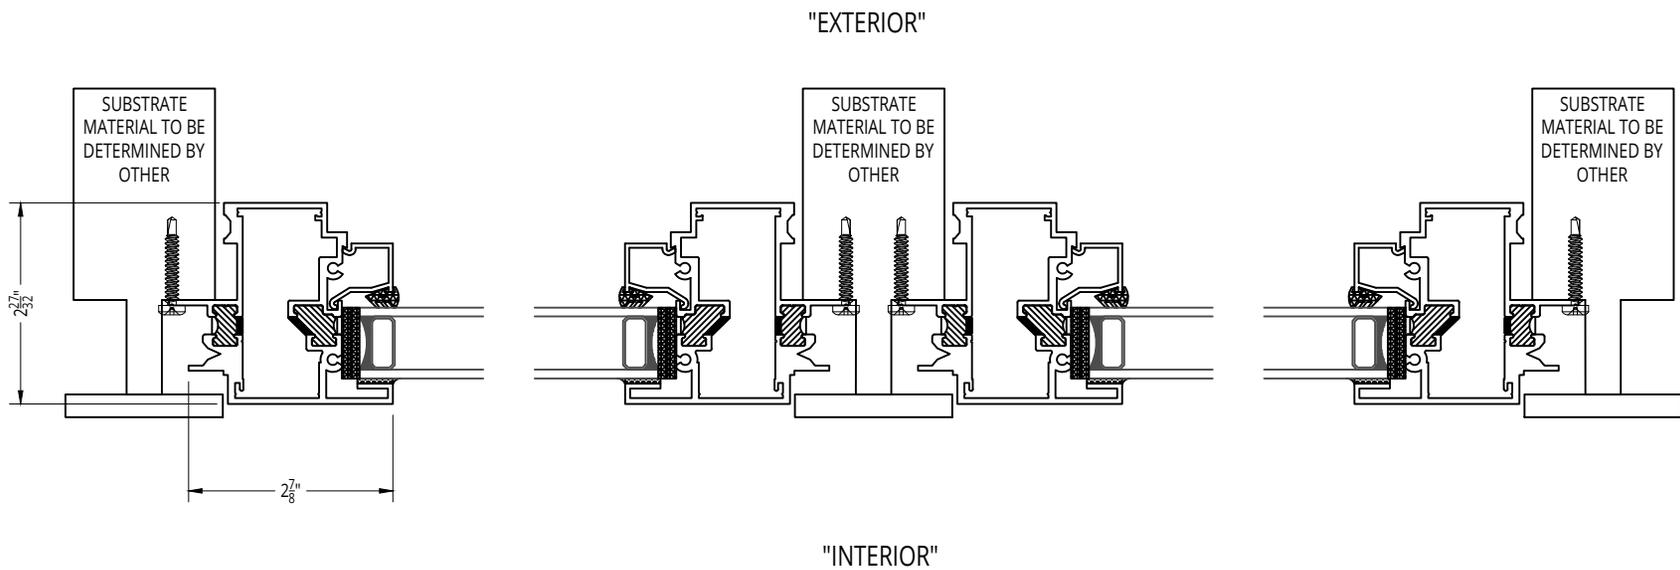

© 2017 Solar Innovations, Inc. - All Rights Reserved. These plans are the property of Solar Innovations, Inc. Any use or reproduction of these plans, in whole or in part, without the written permission of Solar Innovations, Inc. is forbidden.