

...  
...  
CITY, STATE, ZIP

				XXX	BY
			XX-XX-XX		
			DATE		
			#		

DRAWN BY:  
DRAFTERS NAME

PROJECT MANAGER:  
!


ALL DRAWINGS ARE VIEWED FROM THE EXTERIOR LOOKING IN.

DRAWING SCALE:  
6" = 1'-0"

JOB NO.:  
XX-XX-XX


QUOTE NO.:  
XXXXX

PAGE No.:

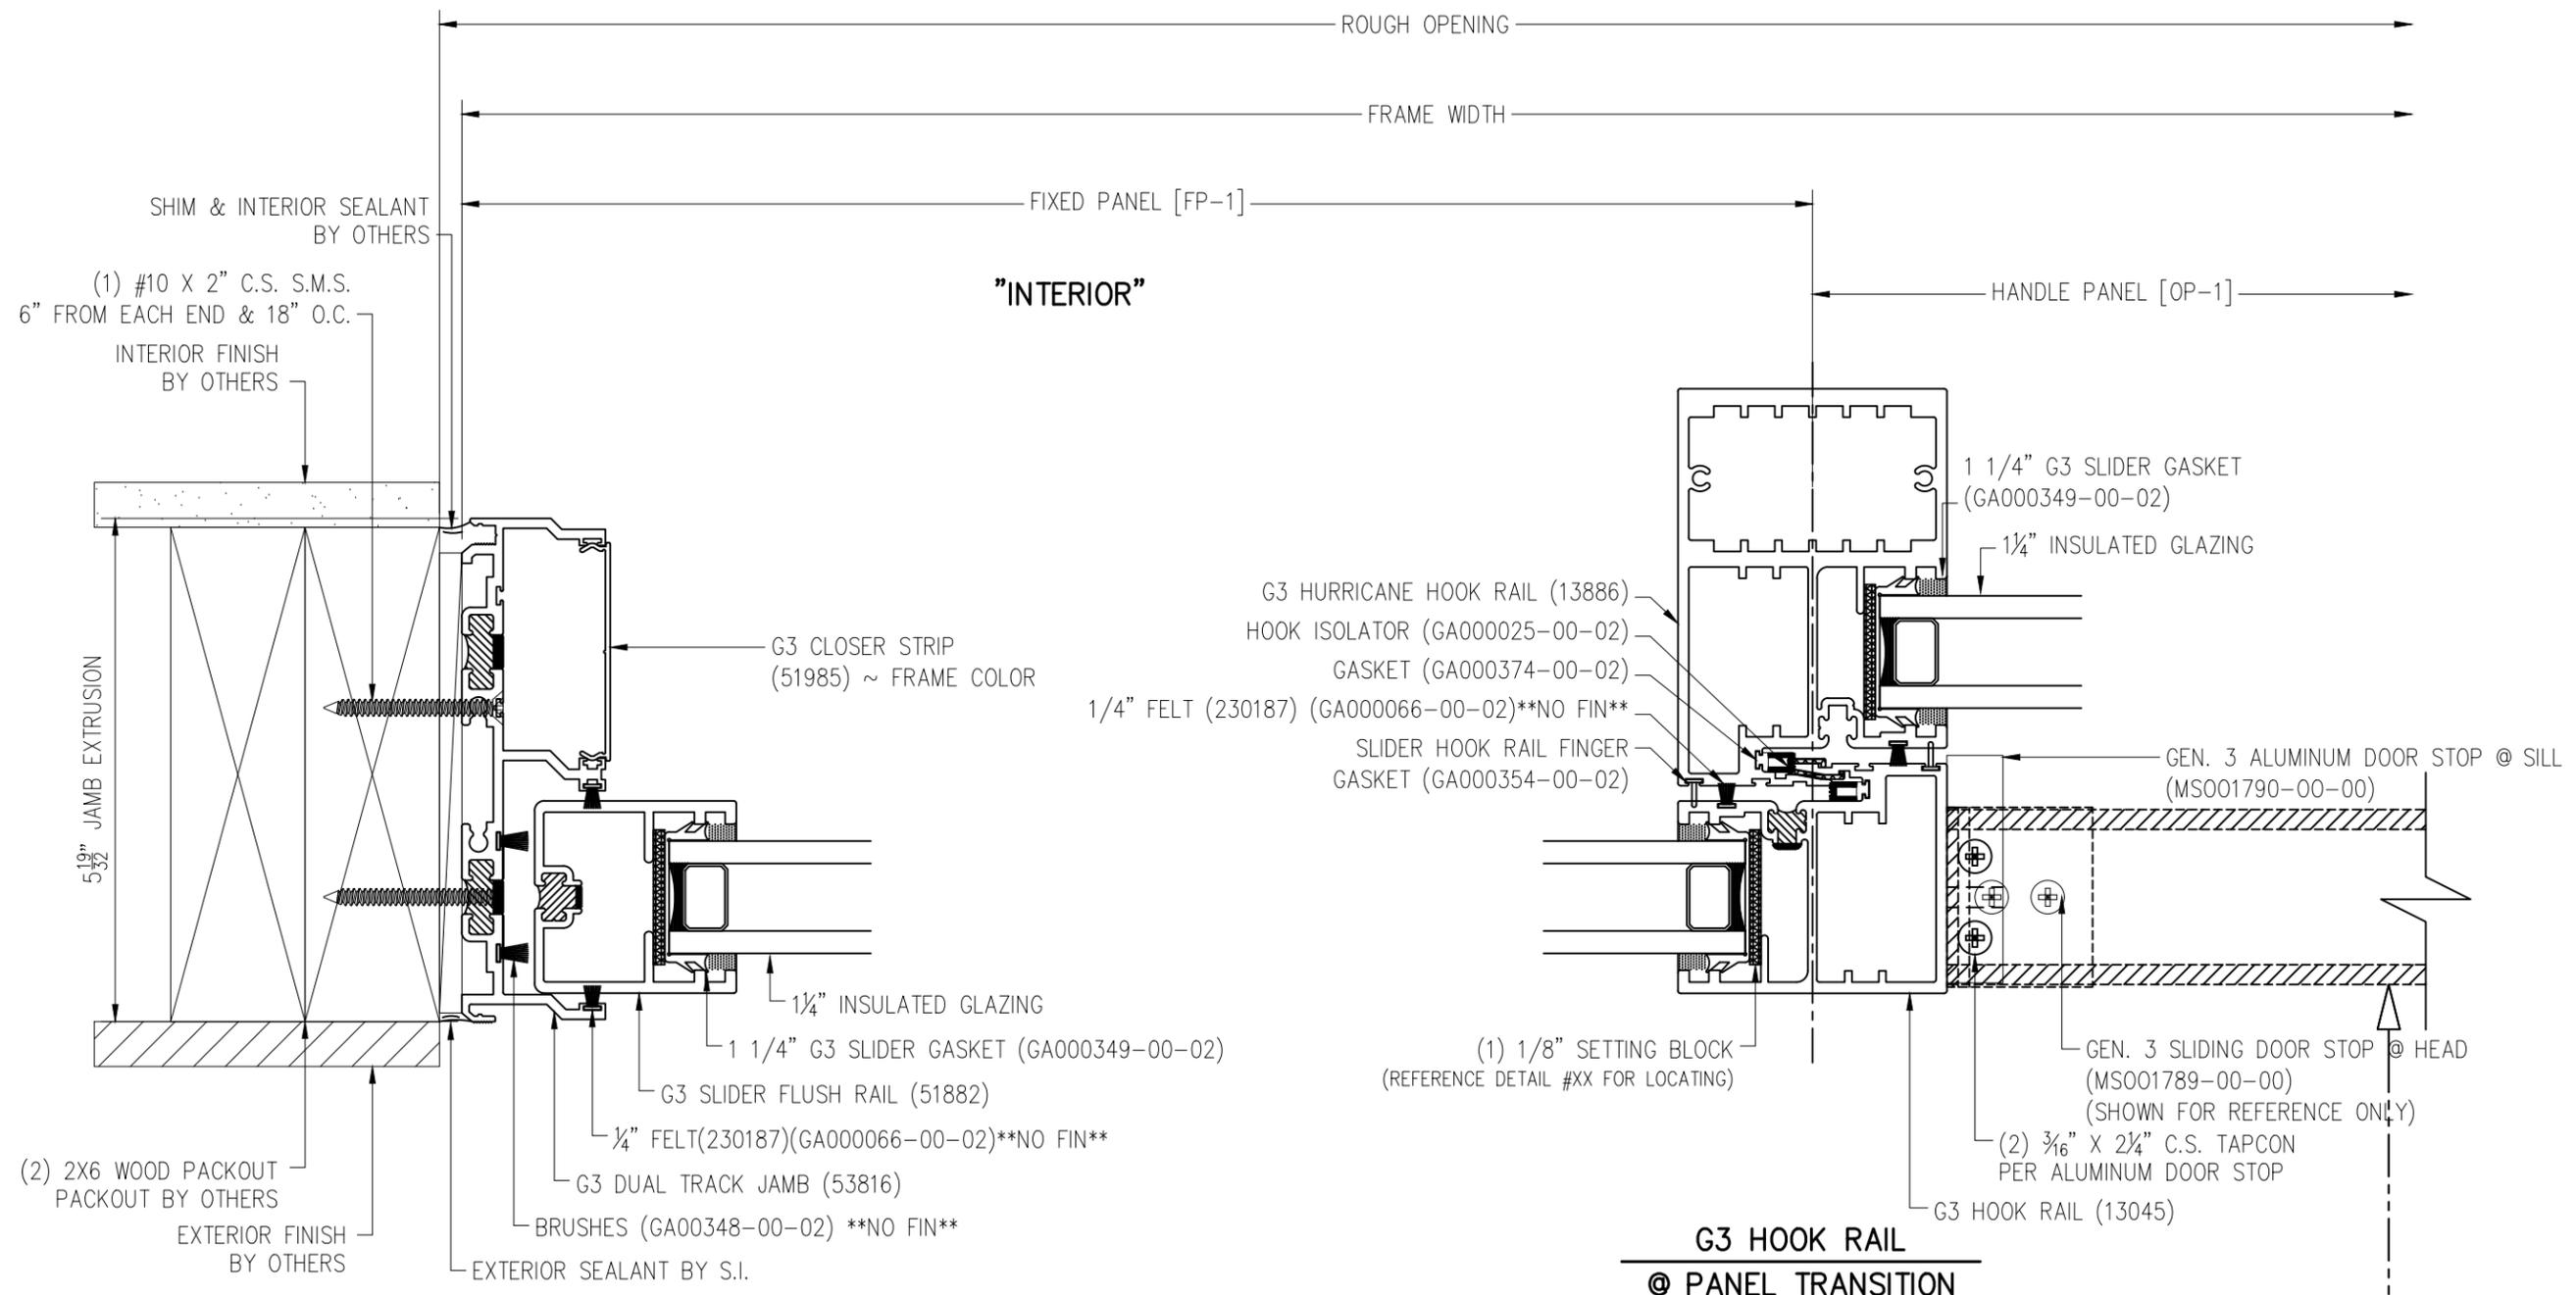

3 SLIDING DOOR JAMB

\*\* UNIT - "#" \*\*

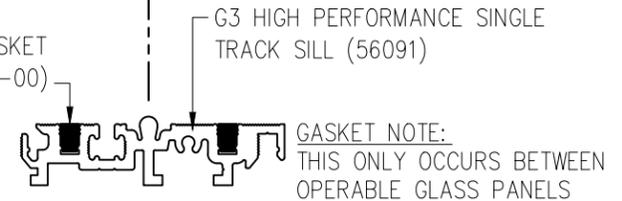

---  
CITY, STATE, ZIP

BY	XXX
DATE	XX-XX-XX
#	-

DRAWN BY:  
DRAFTERS NAME

PROJECT MANAGER:  
!


ALL DRAWINGS ARE VIEWED FROM THE EXTERIOR LOOKING IN.

DRAWING SCALE:  
6" = 1'-0"

JOB NO.:  
XX-XX-XX

QUOTE NO.:  
XXXXX

PAGE No.:

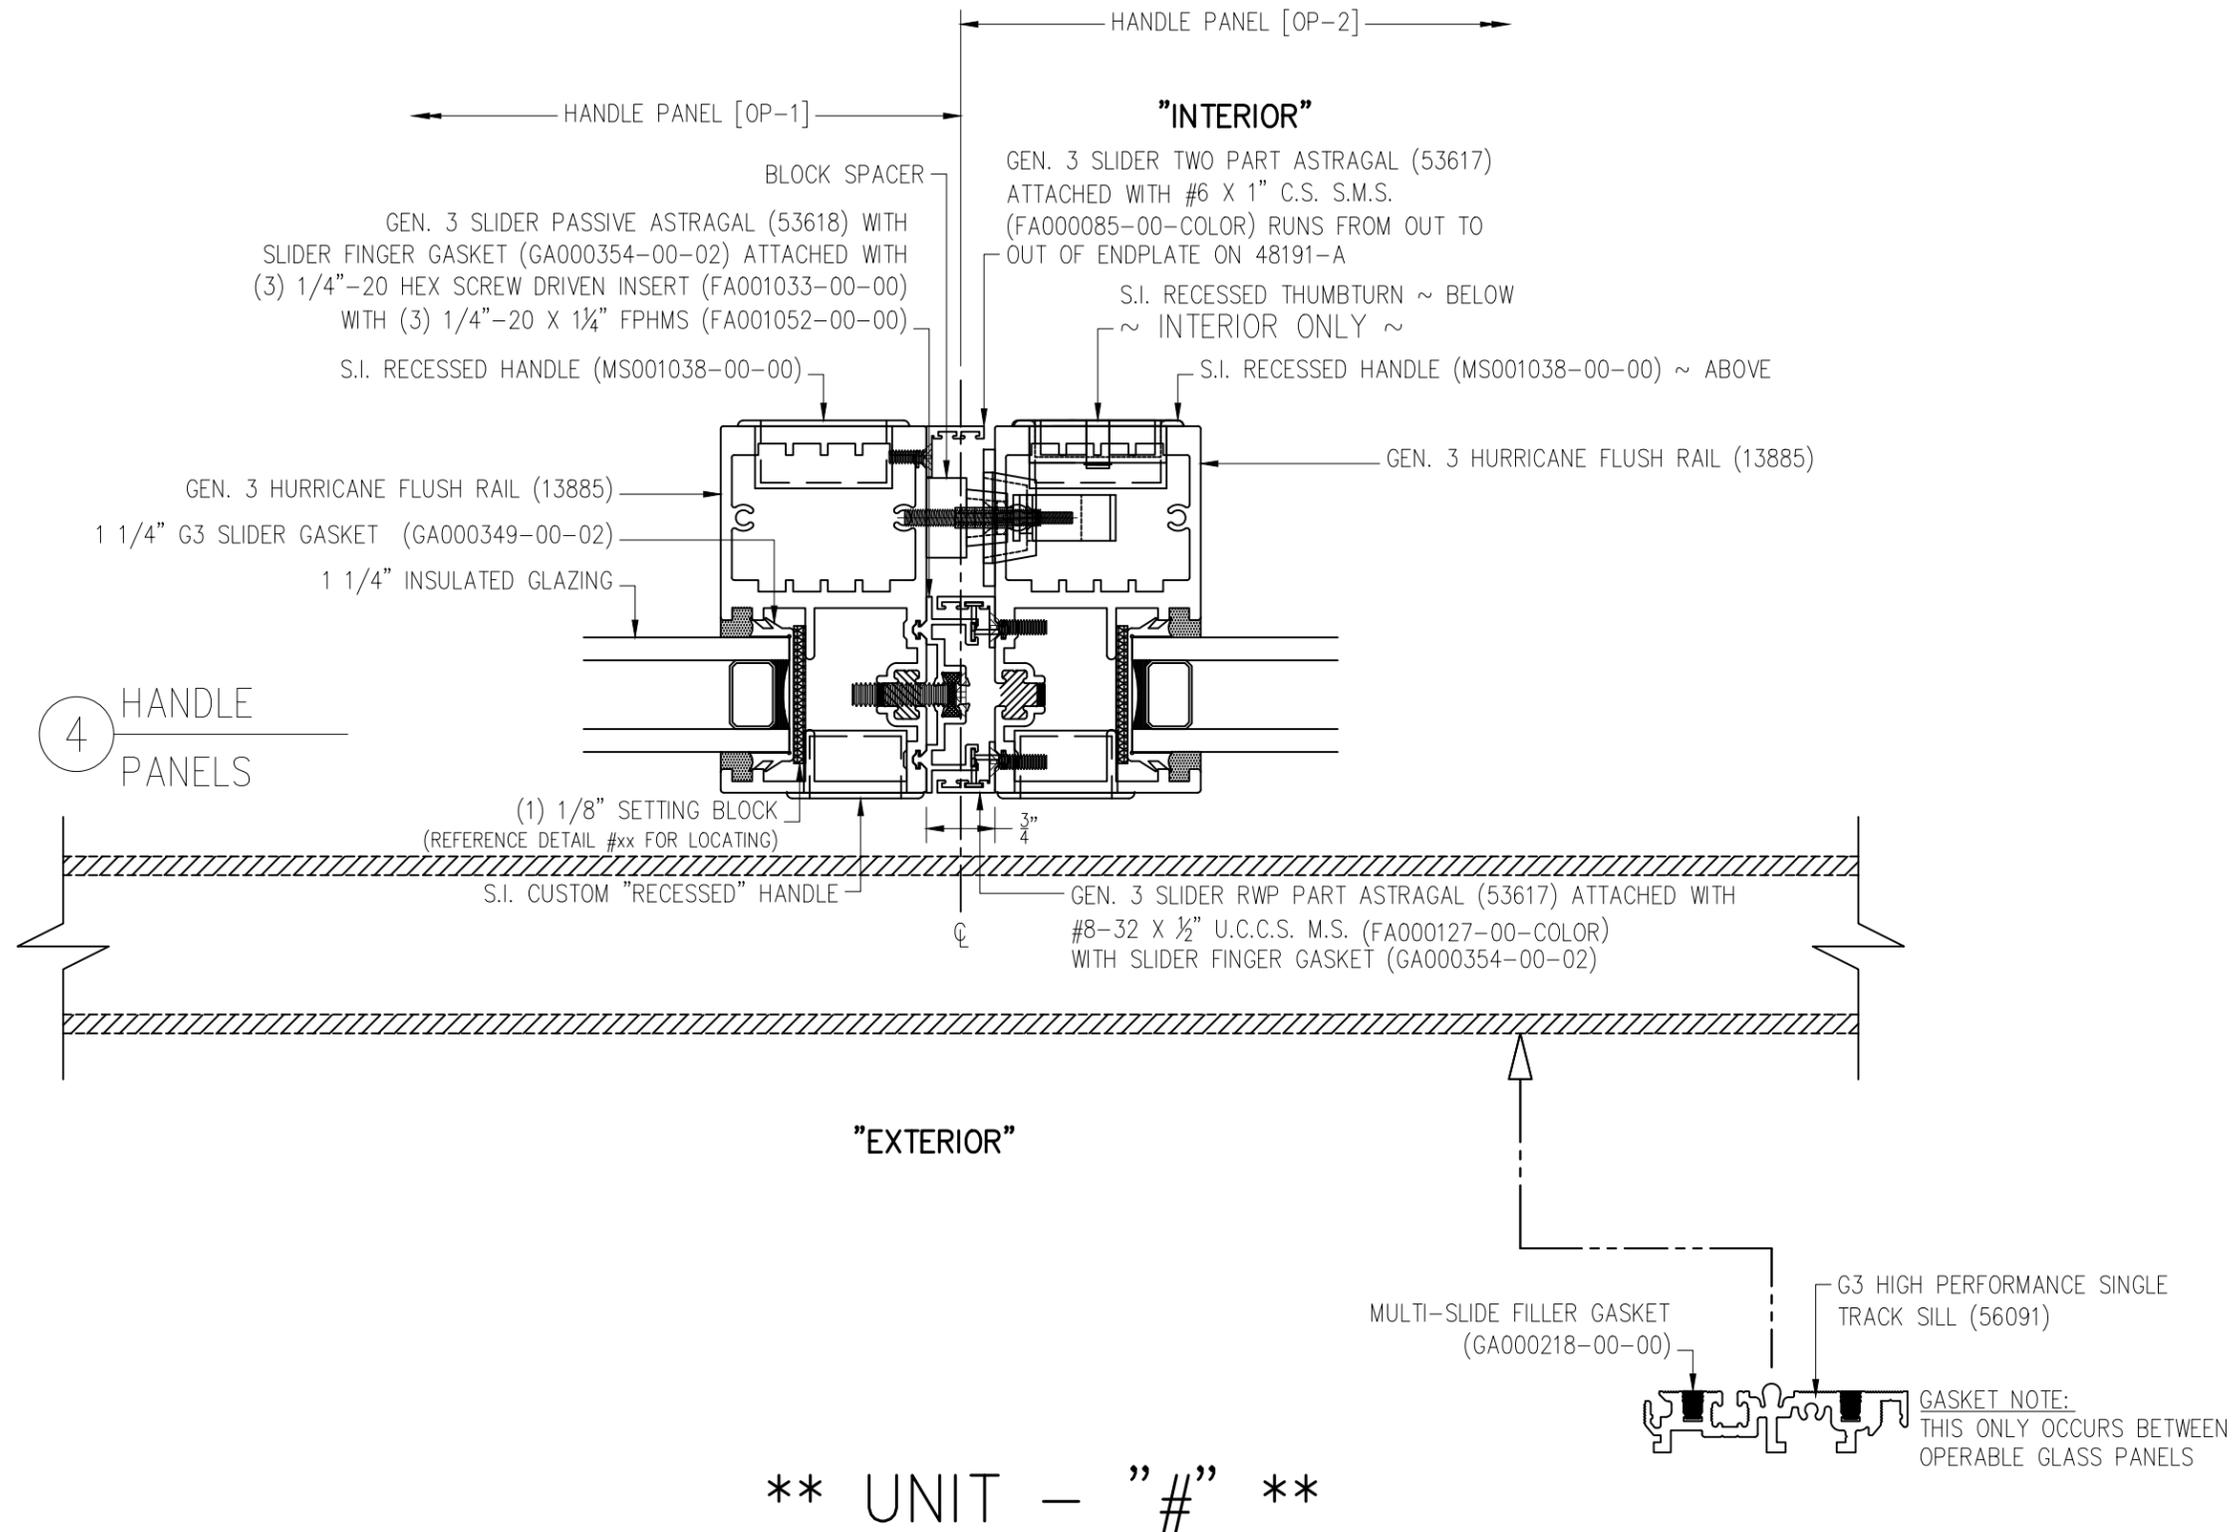

...  
...  
CITY, STATE, ZIP

				XXX	BY
			XX-XX-XX		
				DATE	
				#	

DRAWN BY:  
DRAFTERS NAME

PROJECT MANAGER:  
!


ALL DRAWINGS ARE VIEWED FROM THE EXTERIOR LOOKING IN.

DRAWING SCALE:  
6" = 1'-0"

JOB NO.:  
XX-XX-XX

QUOTE NO.:  
XXXXX

PAGE No.:

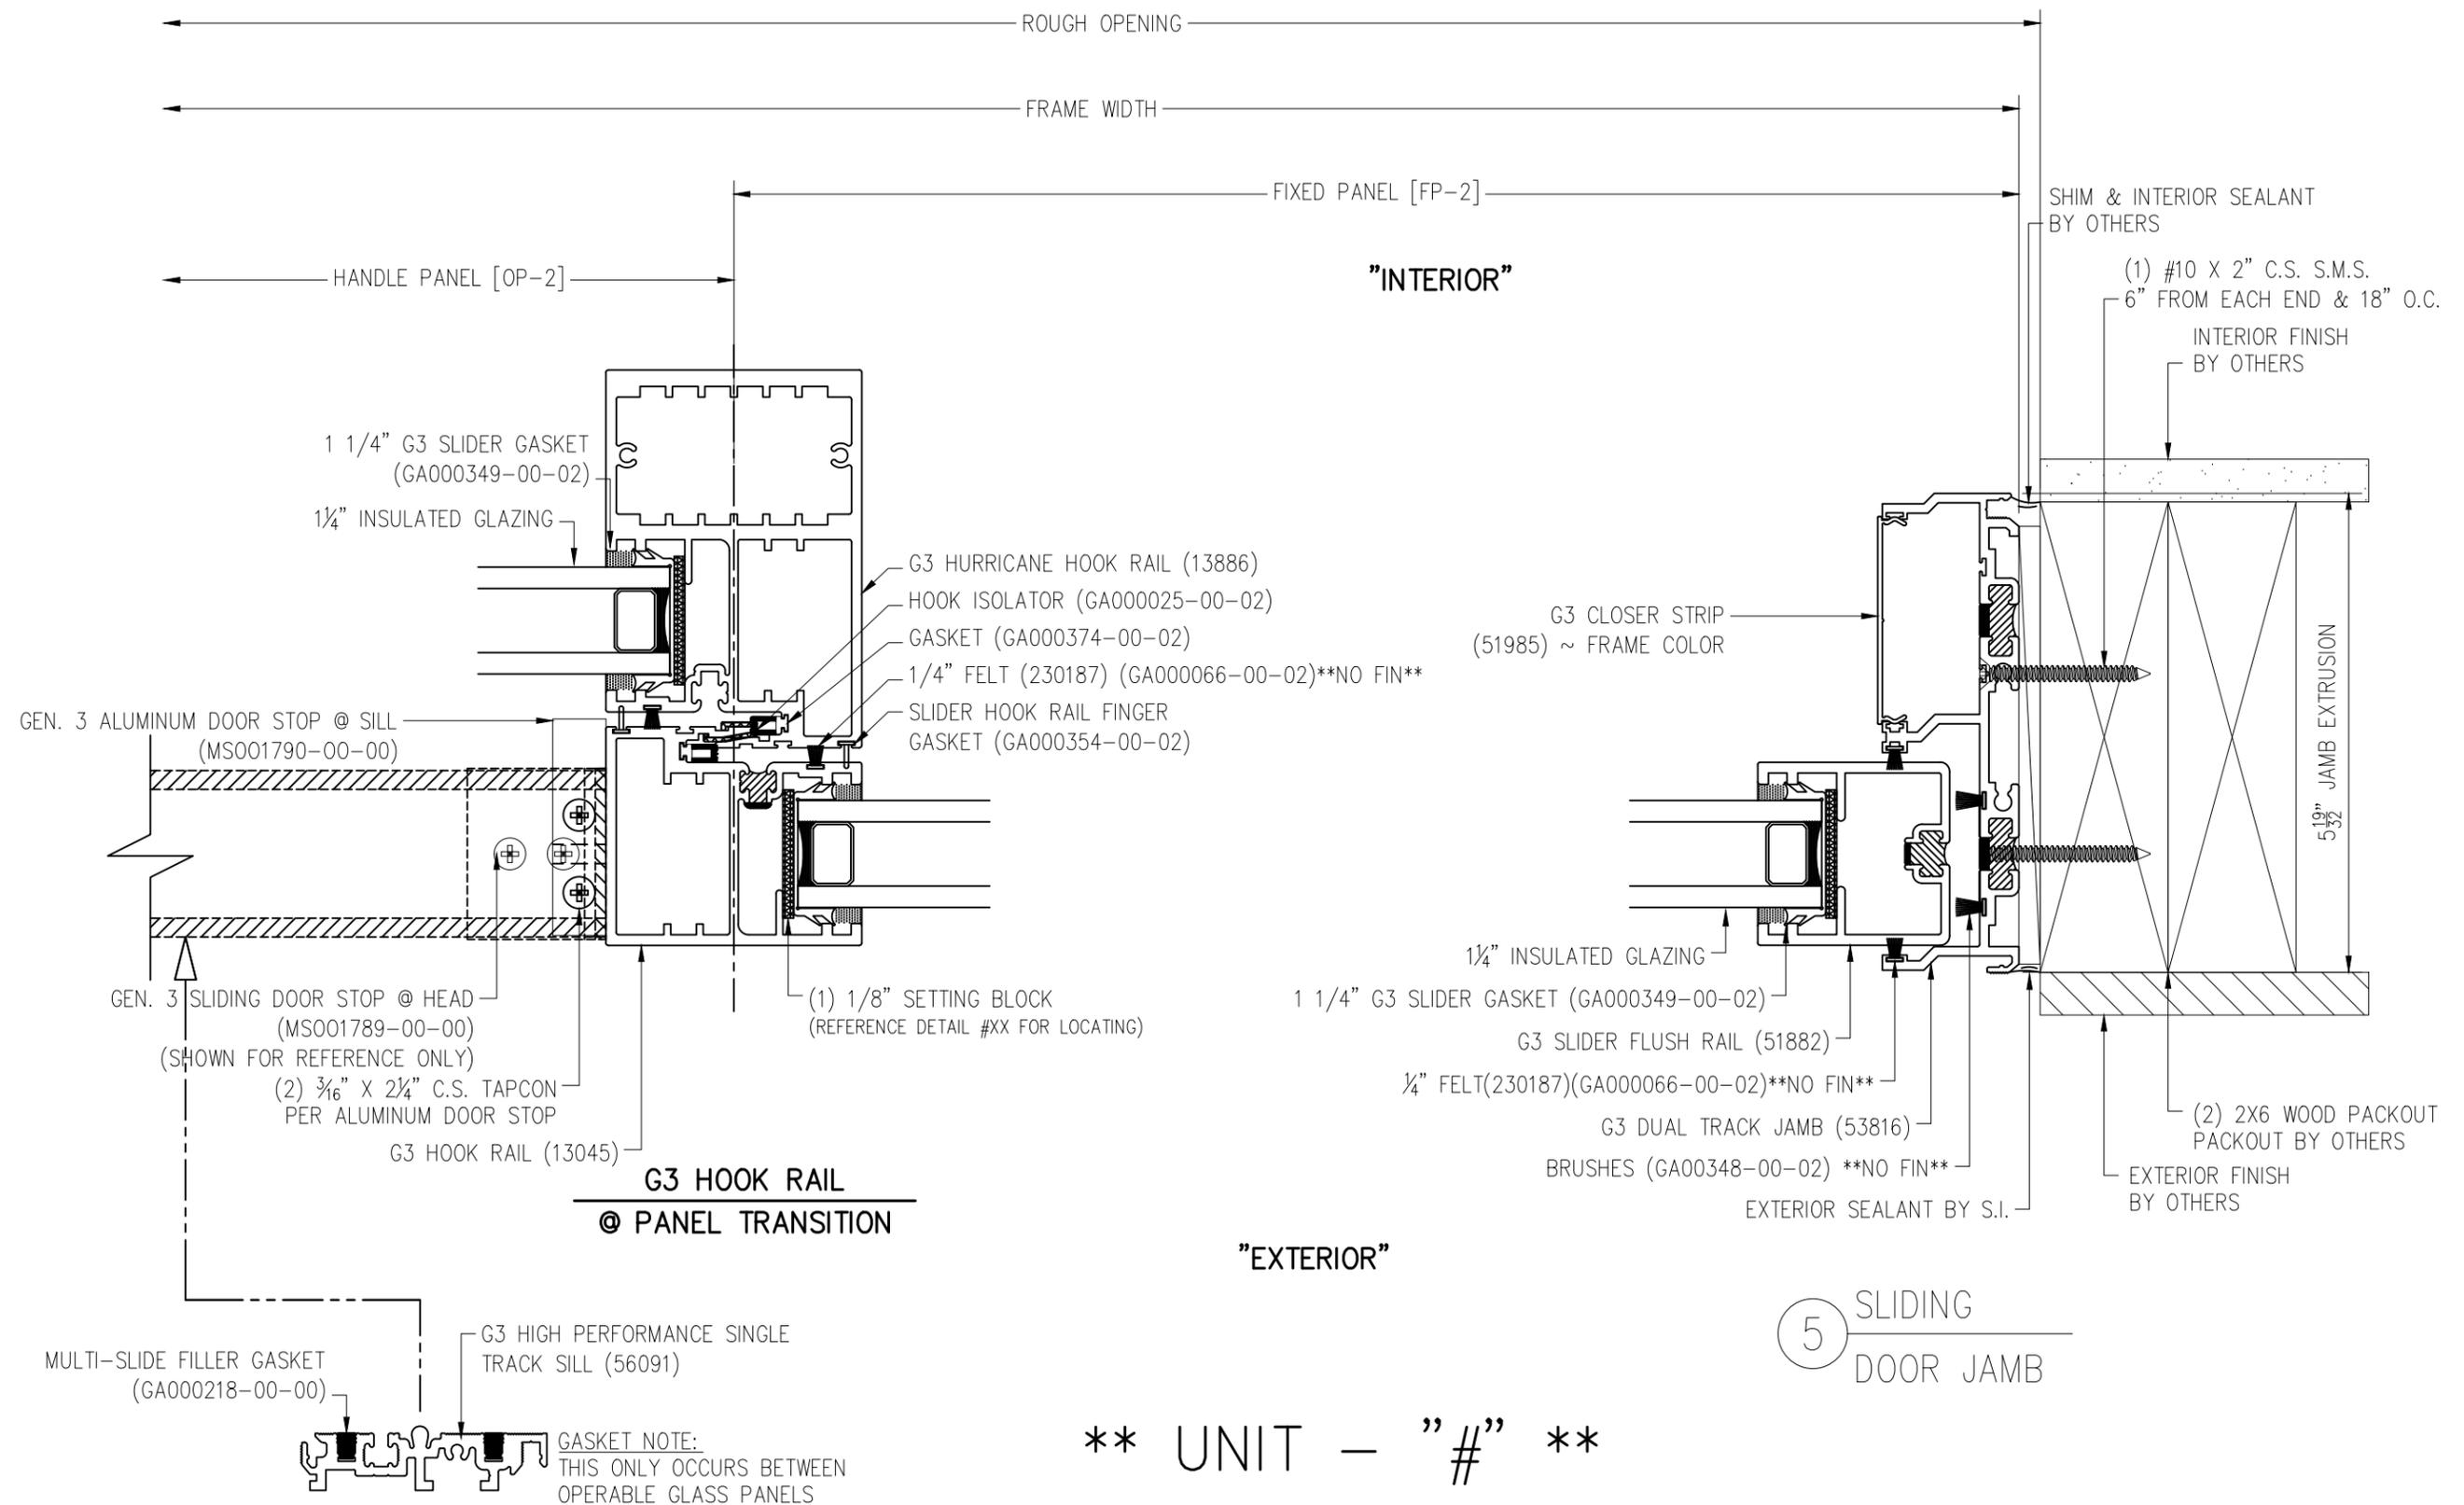

**\*\* UNIT - "#" \*\***

CITY, STATE, ZIP

XX-XX-XX	XXX	BY
XX-XX-XX	---	DATE
#		

DRAWN BY:  
DRAFTERS NAME

PROJECT MANAGER:  
!

ALL DRAWINGS ARE VIEWED FROM THE EXTERIOR LOOKING IN.

DRAWING SCALE:  
6" = 1'-0"

JOB NO.:  
XX-XX-XX

QUOTE NO.:  
XXXXX

PAGE No.: