


EXTERIOR ELEVATION UNIT

NOT TO SCALE

~ SOLAR INNOVATIONS' GEN. 1 INTERNATIONAL FIXED WINDOW ~

UNIT INFORMATION
FRAMING TYPE: G1 International Fixed Window with Insulbar Thermal Break
GLAZING SET UP: Opening for 1" to 1 $\frac{3}{8}$ " Insulated Glazing, Polycarbonate, or Solid Panel Infill
Decorative interior and exterior grid option.
Designed and Manufactured in the U.S.A.

© 2017 Solar Innovations, Inc. - All Rights Reserved. These plans are the property of Solar Innovations, Inc. Any use or reproduction of these plans, in whole or in part, without the written permission of Solar Innovations, Inc. is forbidden.

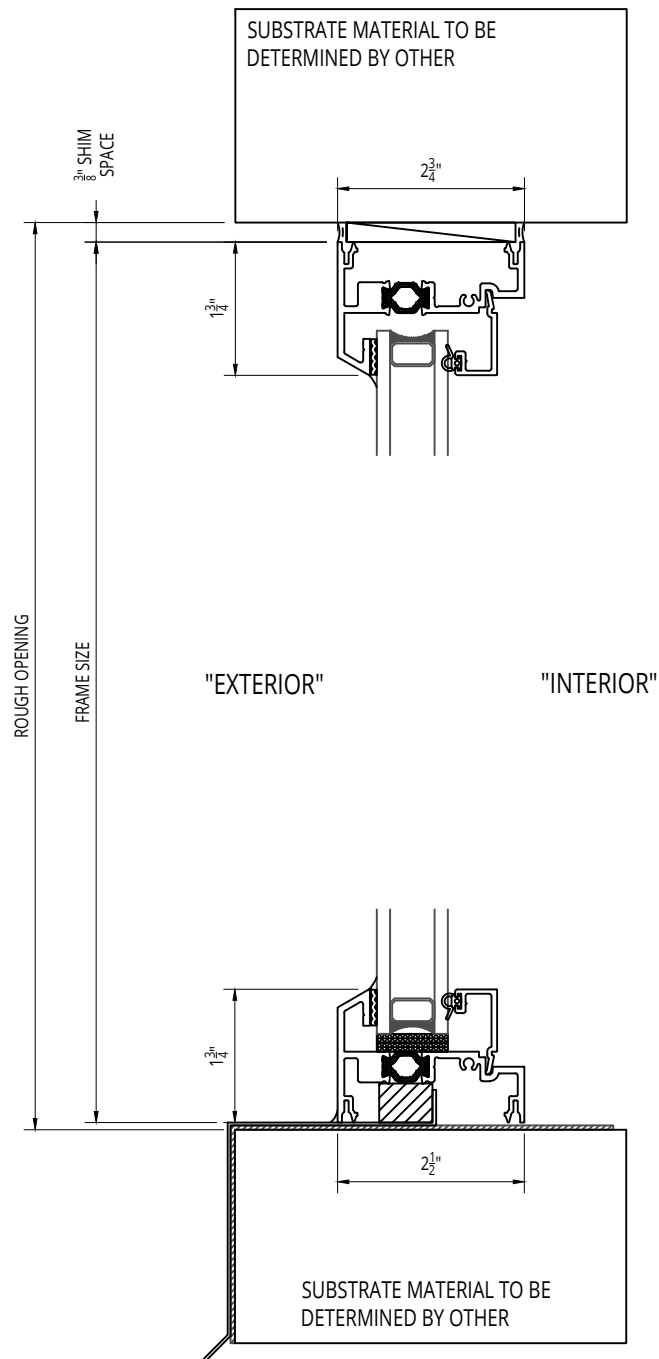

© 2017 Solar Innovations, Inc. - All Rights Reserved. These plans are the property of Solar Innovations, Inc. Any use or reproduction of these plans, in whole or in part, without the written permission of Solar Innovations, Inc. is forbidden.




SOLAR INNOVATIONS
WINDOWS & DOORS

**SI7000 G1 International Fixed Window - Head and Sill
Details**

ALL DRAWINGS
ARE VIEWED FROM
THE EXTERIOR
LOOKING IN.

DRAWING
SCALE:
NOT TO SCALE

ALL DATA CONTAINED HEREIN IS CONSIDERED COMPANY CONFIDENTIAL INFORMATION AND IS SUBJECT TO OUR CONFIDENTIALITY AGREEMENT AS SET FORTH ON OUR WEBSITE AT <http://www.solarinnovations.com/contact/>

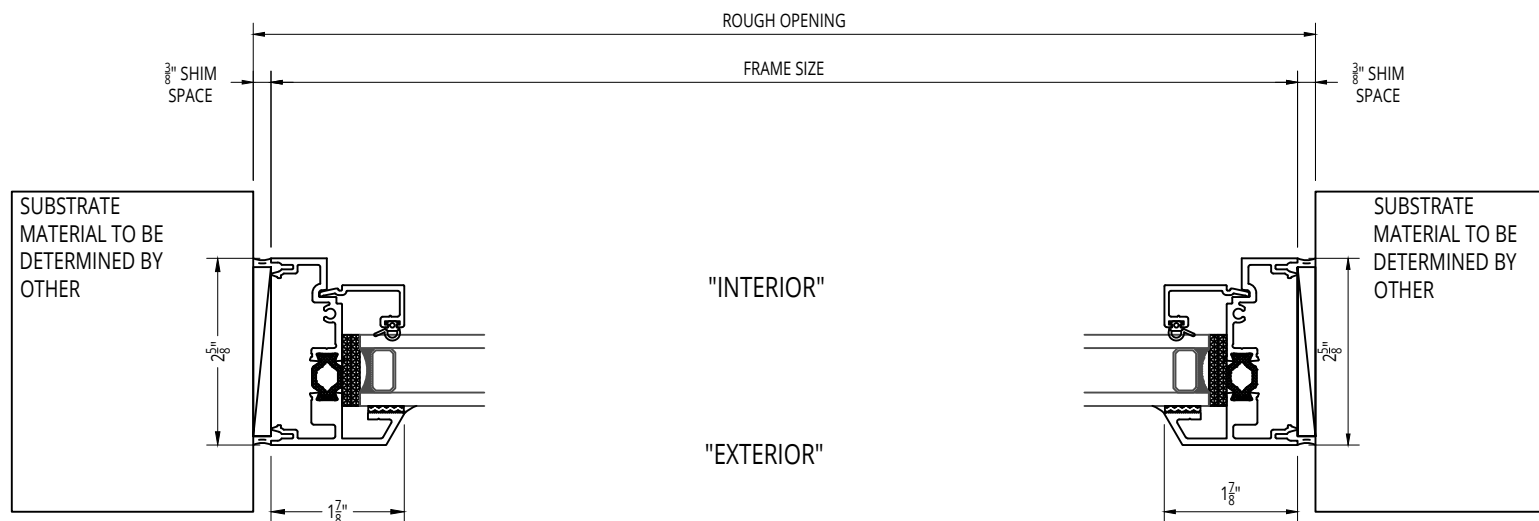

© 2017 Solar Innovations, Inc. - All Rights Reserved. These plans are the property of Solar Innovations, Inc. Any use or reproduction of these plans, in whole or in part, without the written permission of Solar Innovations, Inc. is forbidden.

SI7000 G1 International Fixed Window - Jamb Details

ALL DATA CONTAINED HEREIN IS CONSIDERED COMPANY CONFIDENTIAL INFORMATION AND IS SUBJECT TO OUR CONFIDENTIALITY AGREEMENT AS SET FORTH ON OUR WEBSITE AT <http://www.solarinnovations.com/contact/>

ALL DRAWINGS
ARE VIEWED
FROM THE
EXTERIOR
LOOKING IN.

DRAWING
SCALE:
NOT TO SCALE