

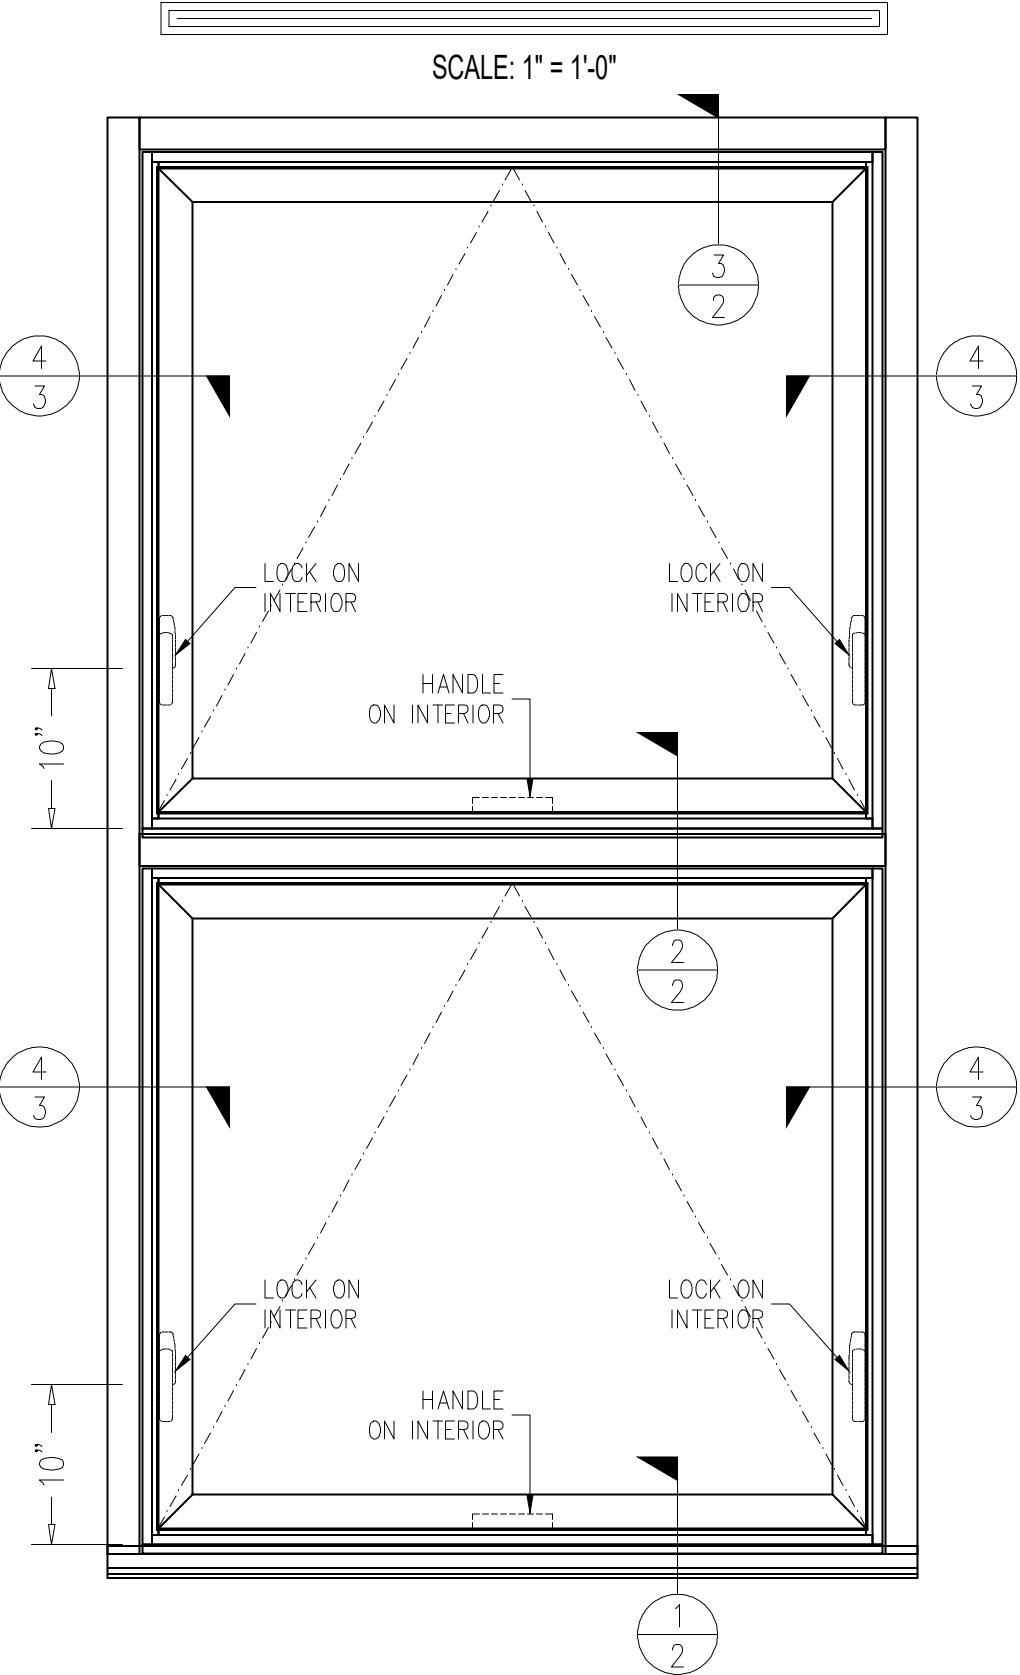


G2 INTERNATIONAL IN SYSTEM

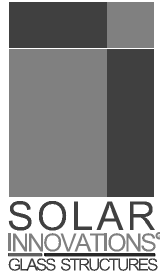

G2 INTERNATIONAL (MULLED)

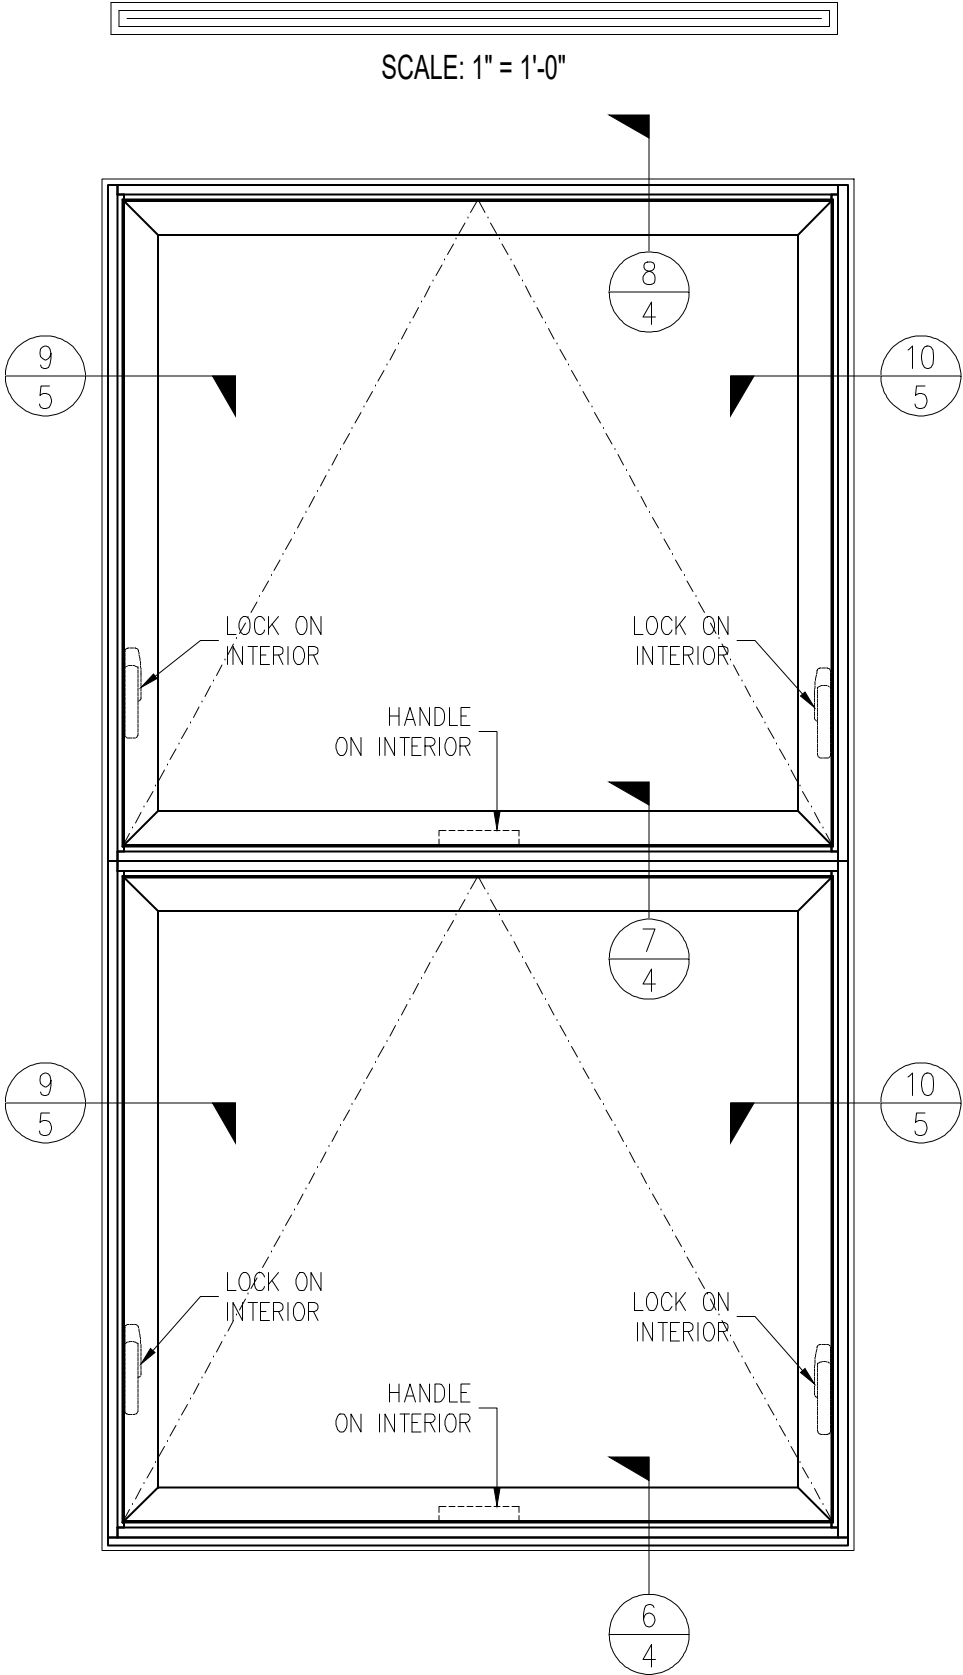


G2 INTERNATIONAL WINDOWS MULLED VS IN-SYSTEM

ALL DATA CONTAINED HEREIN IS CONSIDERED COMPANY CONFIDENTIAL INFORMATION AND IS SUBJECT TO OUR CONFIDENTIALITY AGREEMENT AS SET FORTH ON OUR WEBSITE AT <http://www.solarinnovations.com/contact/>


DRAWING SCALE:
1" = 1'-0"

PAGE No.:


© 2021 Solar Innovations® Architectural Glazing Systems – All Rights Reserved. These plans are the property of Solar Innovations® Architectural Glazing Systems. Any use or reproduction of these plans, in whole or in part, without the written permission of Solar Innovations® Architectural Glazing Systems is forbidden.

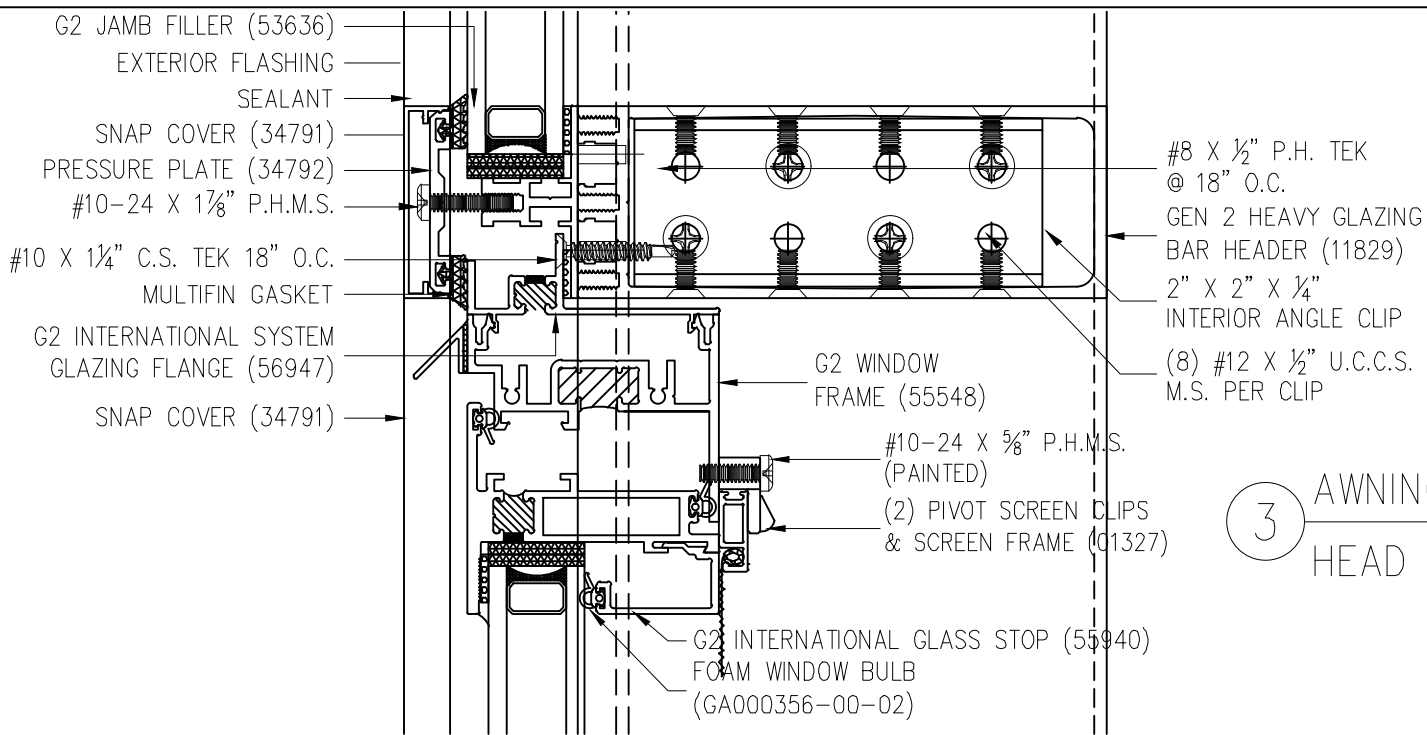

3 AWNING WINDOW
HEAD DETAIL

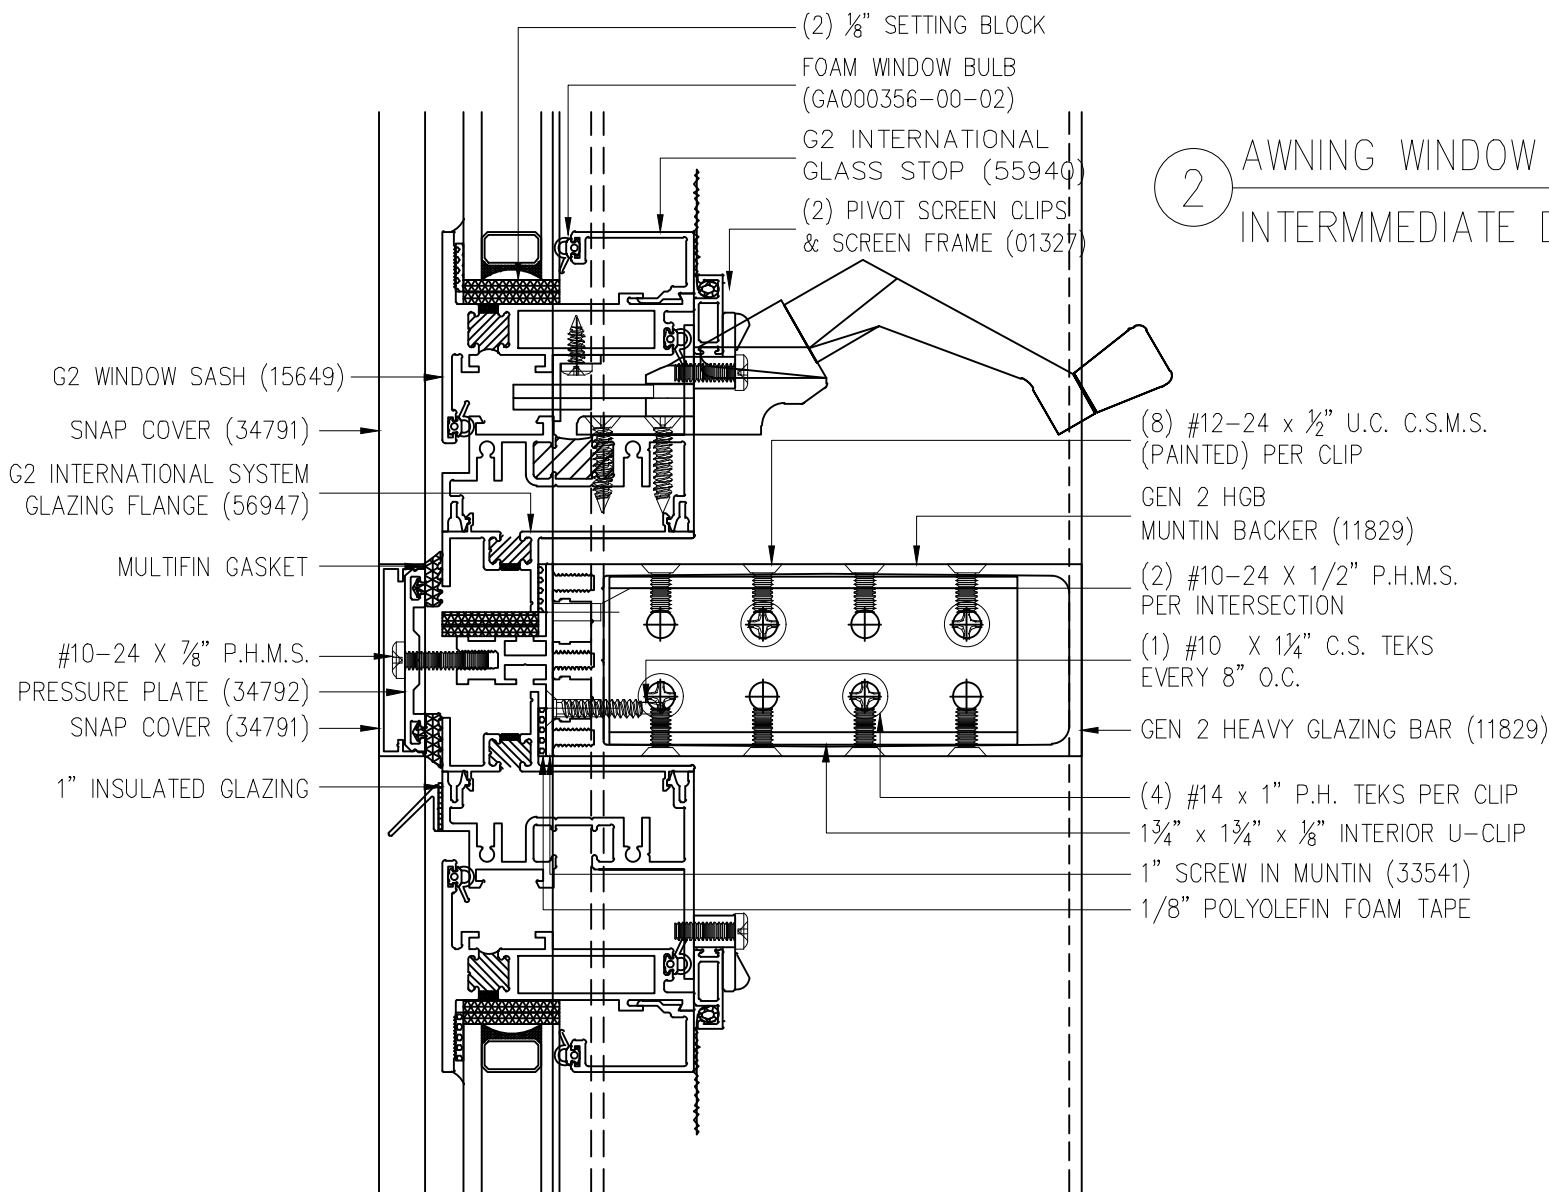


2 AWNING WINDOW
INTERMMEDIATE DETAIL

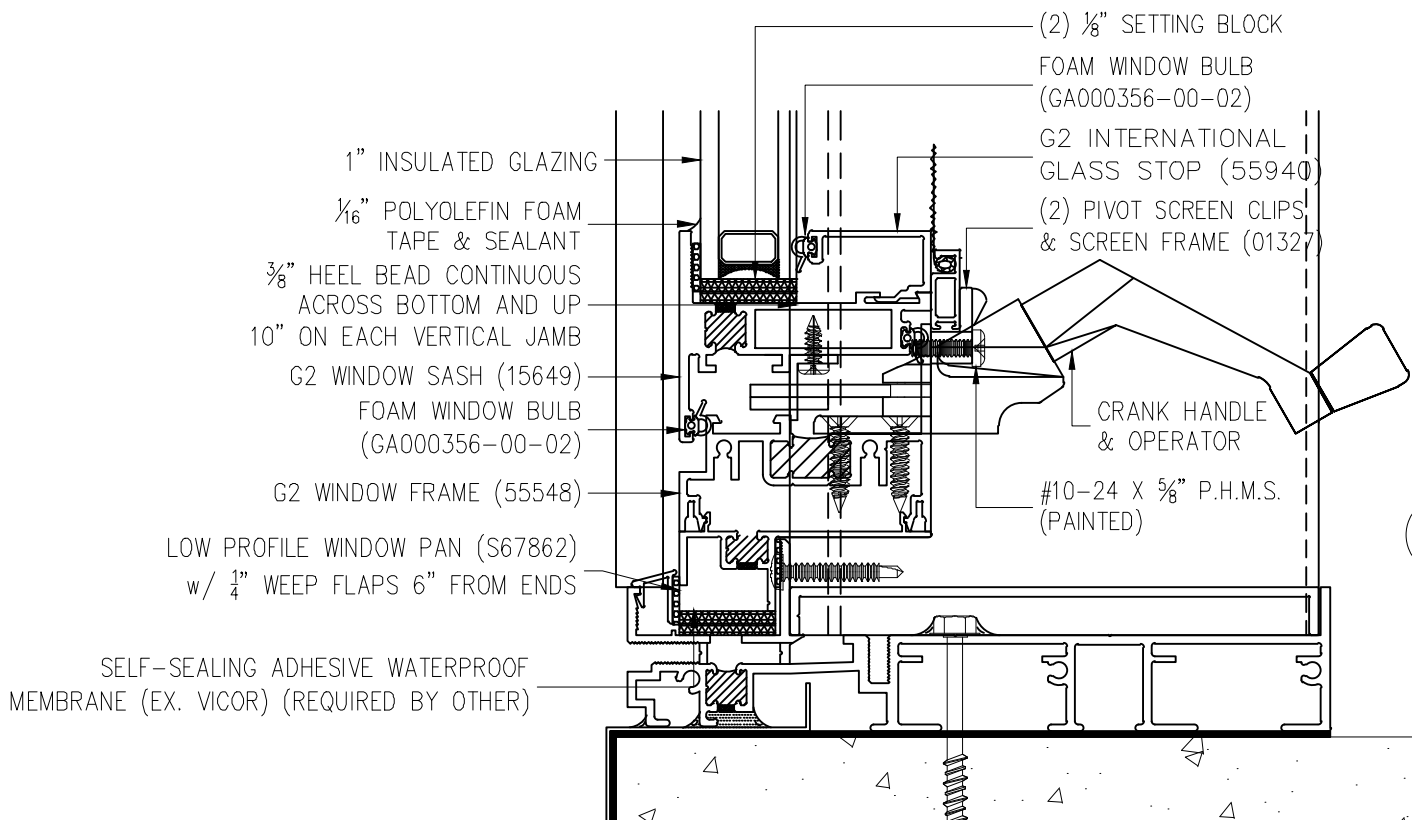


1 AWNING WINDOW
SILL DETAIL




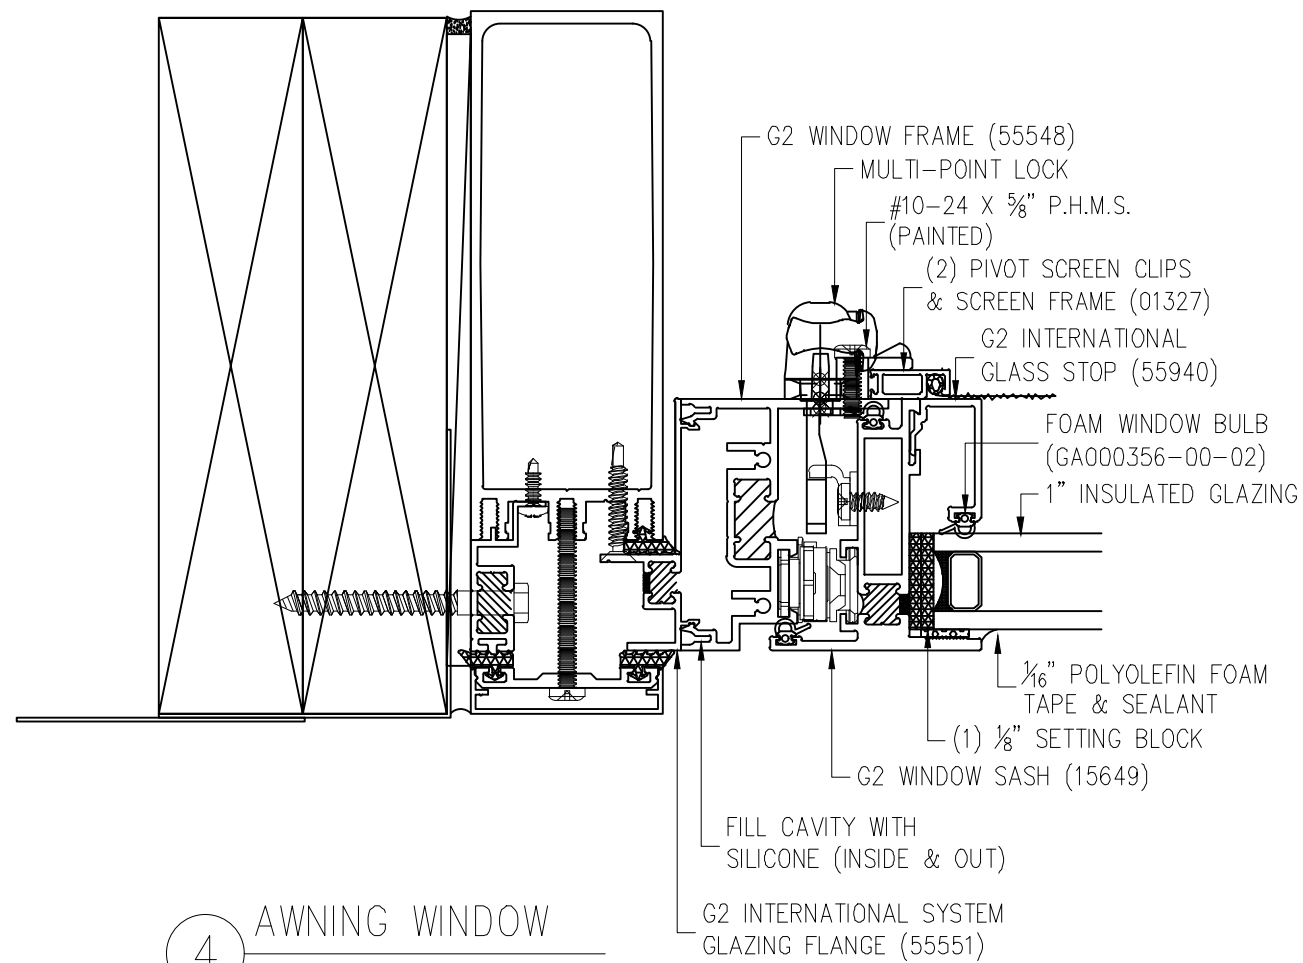


4 AWNING WINDOW
JAMB DETAIL

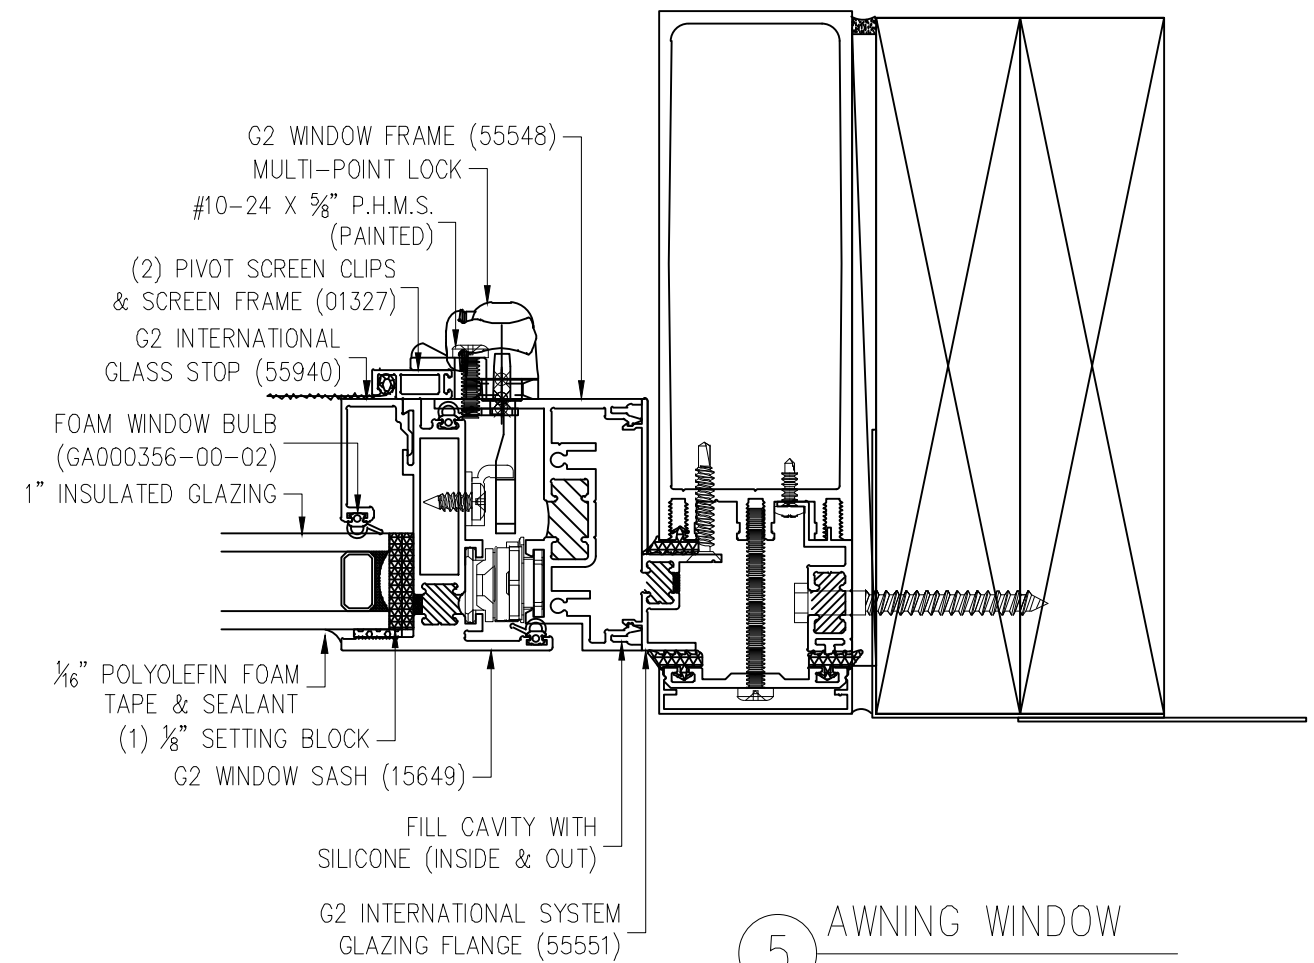


5 AWNING WINDOW
JAMB DETAIL

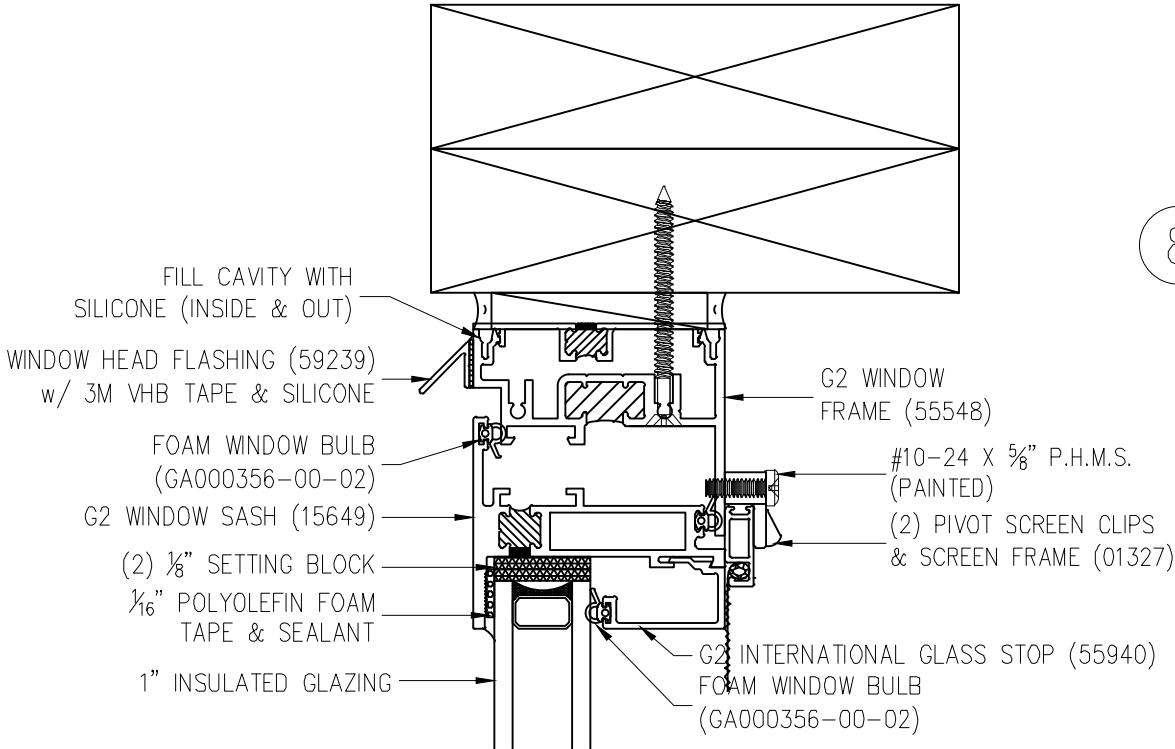

8 AWNING WINDOW HEAD DETAIL

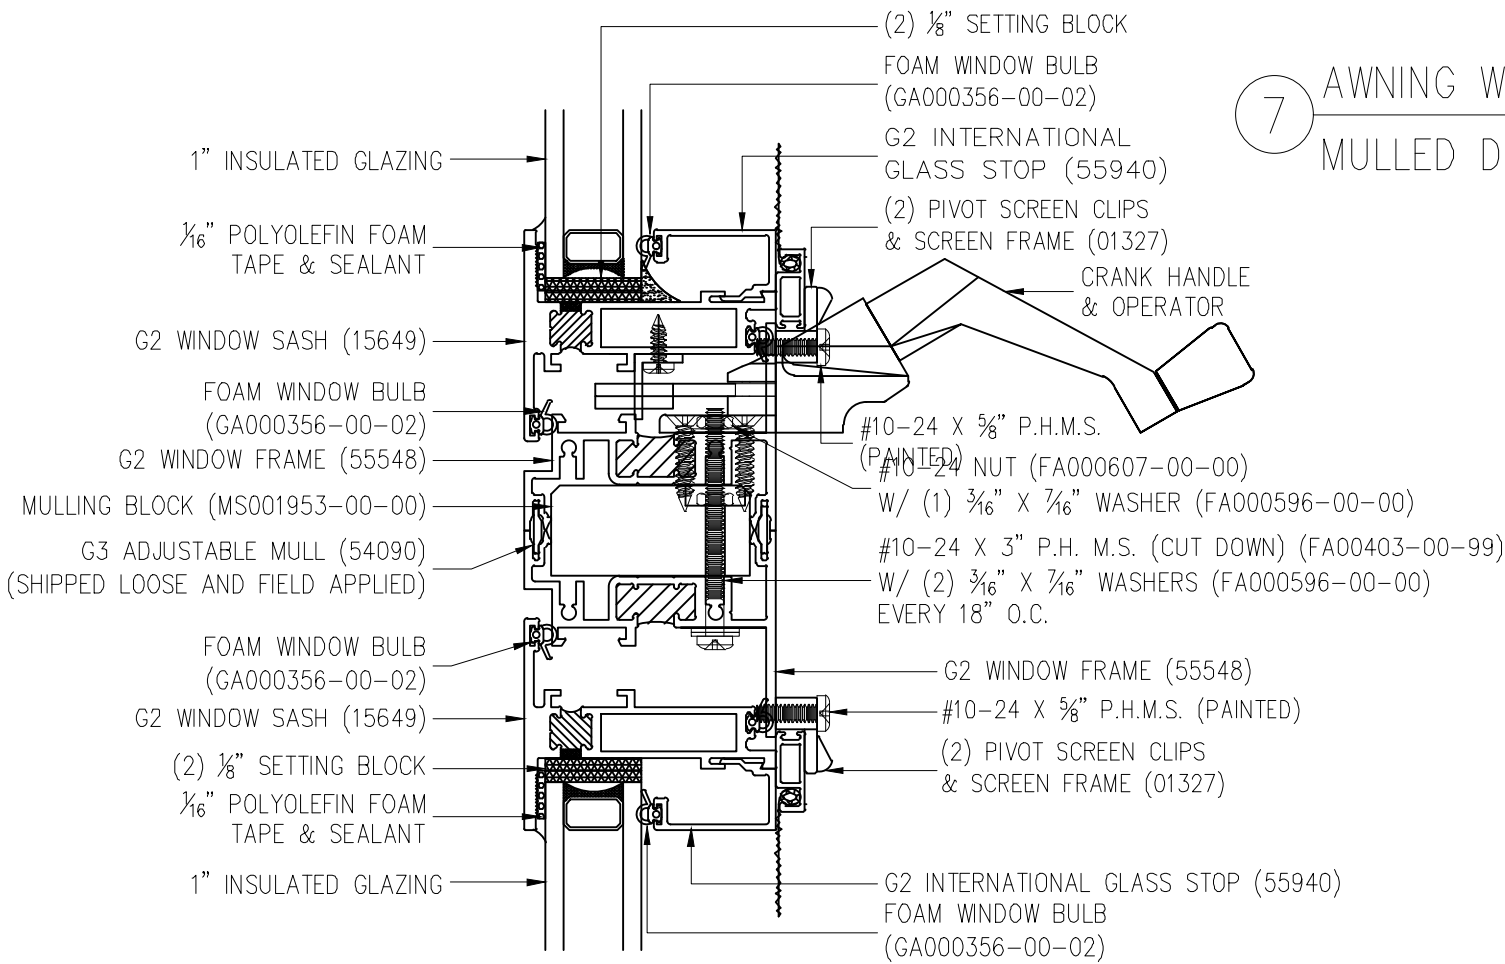


7 AWNING WINDOW MULLED DETAIL

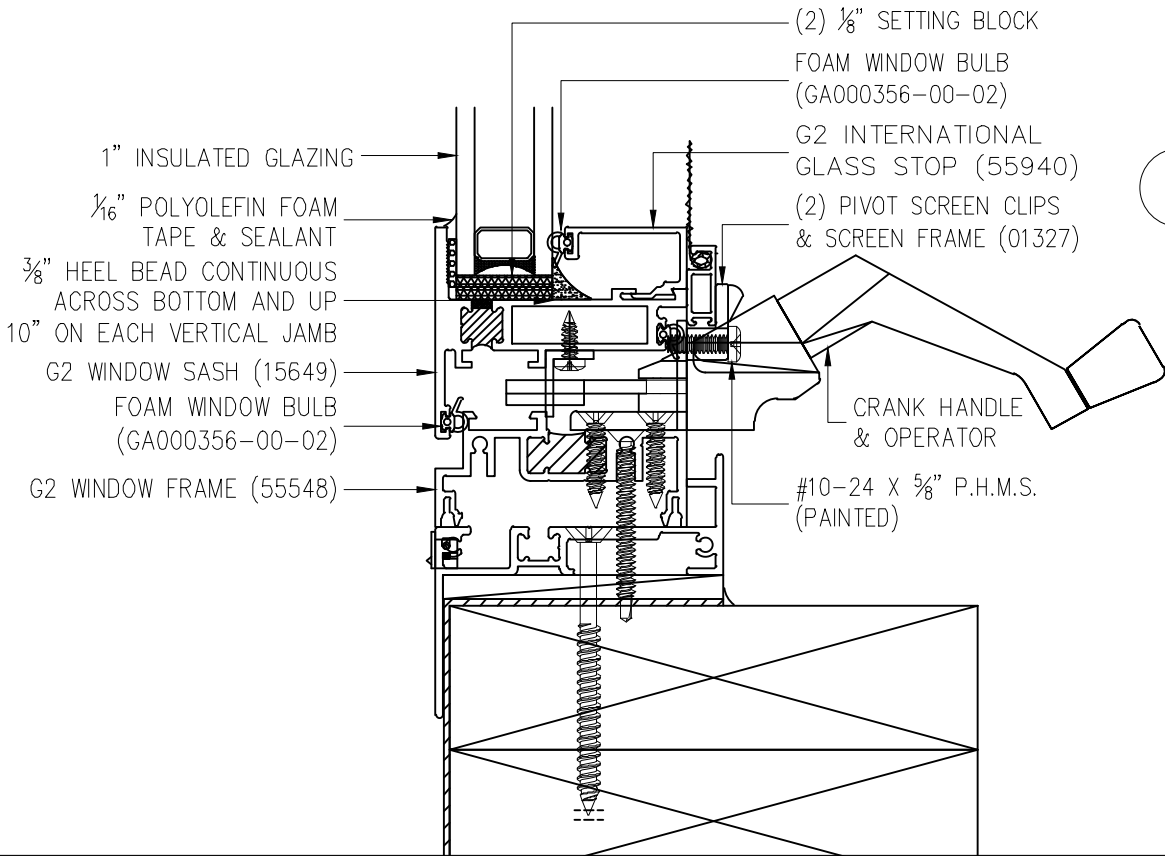


6 AWNING WINDOW SILL DETAIL



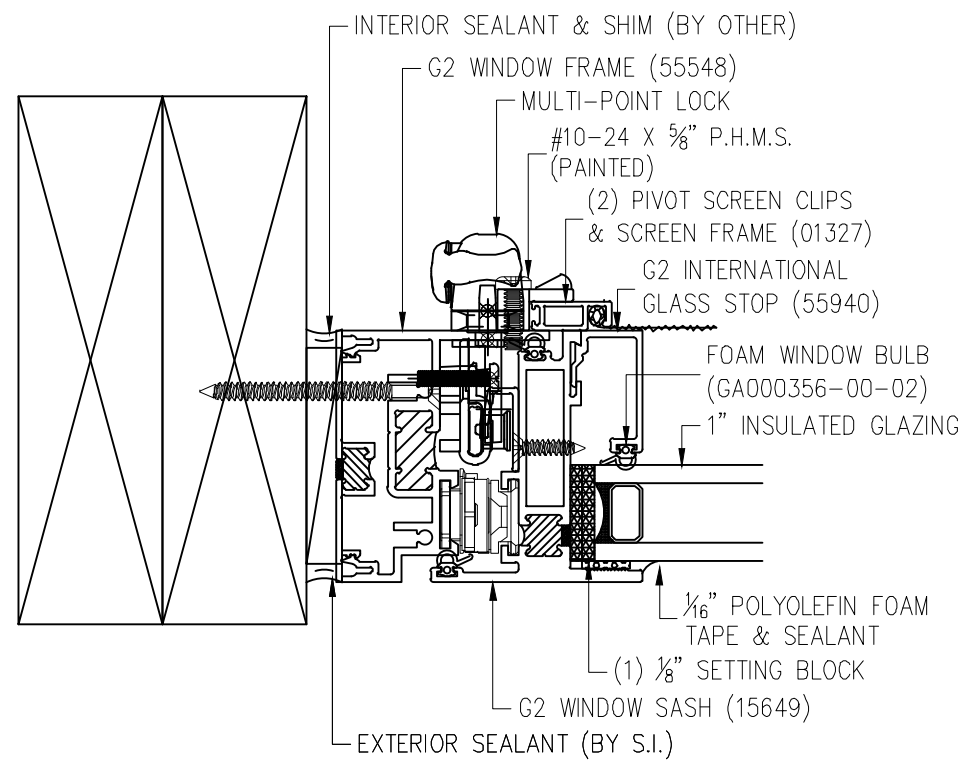

9 AWNING WINDOW
JAMB DETAIL

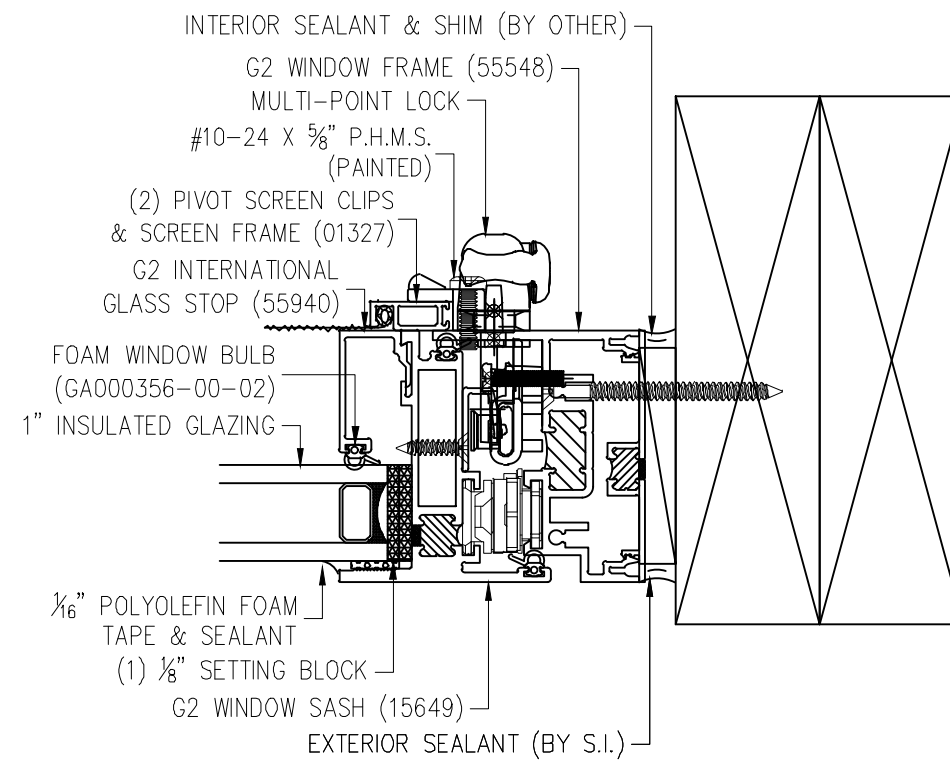

10 AWNING WINDOW
JAMB DETAIL