


EXTERIOR ELEVATION

NOT TO SCALE

~ SOLAR INNOVATIONS' TERRACE DOOR SYSTEM ~

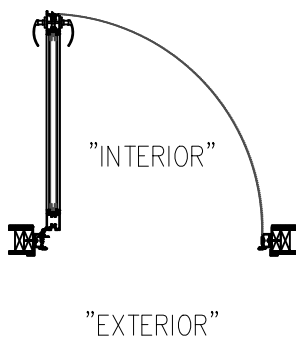

PLAN VIEW

NOT TO SCALE

UNIT INFORMATION
FRAMING TYPE: G2 Terrace Door with Iso-bar thermal break
GLAZING SET UP: Opening for $\frac{3}{16}$ " Monolithic Glazing to 1" Insulated Glazing, Polycarbonate, or Solid Panel Infill
Decorative interior and exterior grid option
Vertical and Horizontal Mullion option
Minimum Panel Dimension 24" x 80". Smaller Panels considered windows by code and may be available upon Engineering Approval
Maximum Panel Dimension 48" x 96". Larger Panels may be available upon Engineering Approval
Designed and Manufactured in the U.S.A.

© 2017 Solar Innovations, Inc. - All Rights Reserved. These plans are the property of Solar Innovations, Inc. Any use or reproduction of these plans, in whole or in part, without the written permission of Solar Innovations, Inc. is forbidden.




SOLAR INNOVATIONS®
WINDOWS & DOORS

SI2000 G2 Terrace Door, Inswing, Standard Sill

ALL DATA CONTAINED HERE IN IS CONSIDERED COMPANY CONFIDENTIAL INFORMATION AND IS SUBJECT TO OUR CONFIDENTIALITY AGREEMENT AS SET FORTH ON OUR WEBSITE AT <http://www.solarinnovations.com/contact/>

ALL DRAWINGS
ARE VIEWED
FROM THE
EXTERIOR
LOOKING IN.

DRAWING
SCALE:
NOT TO SCALE

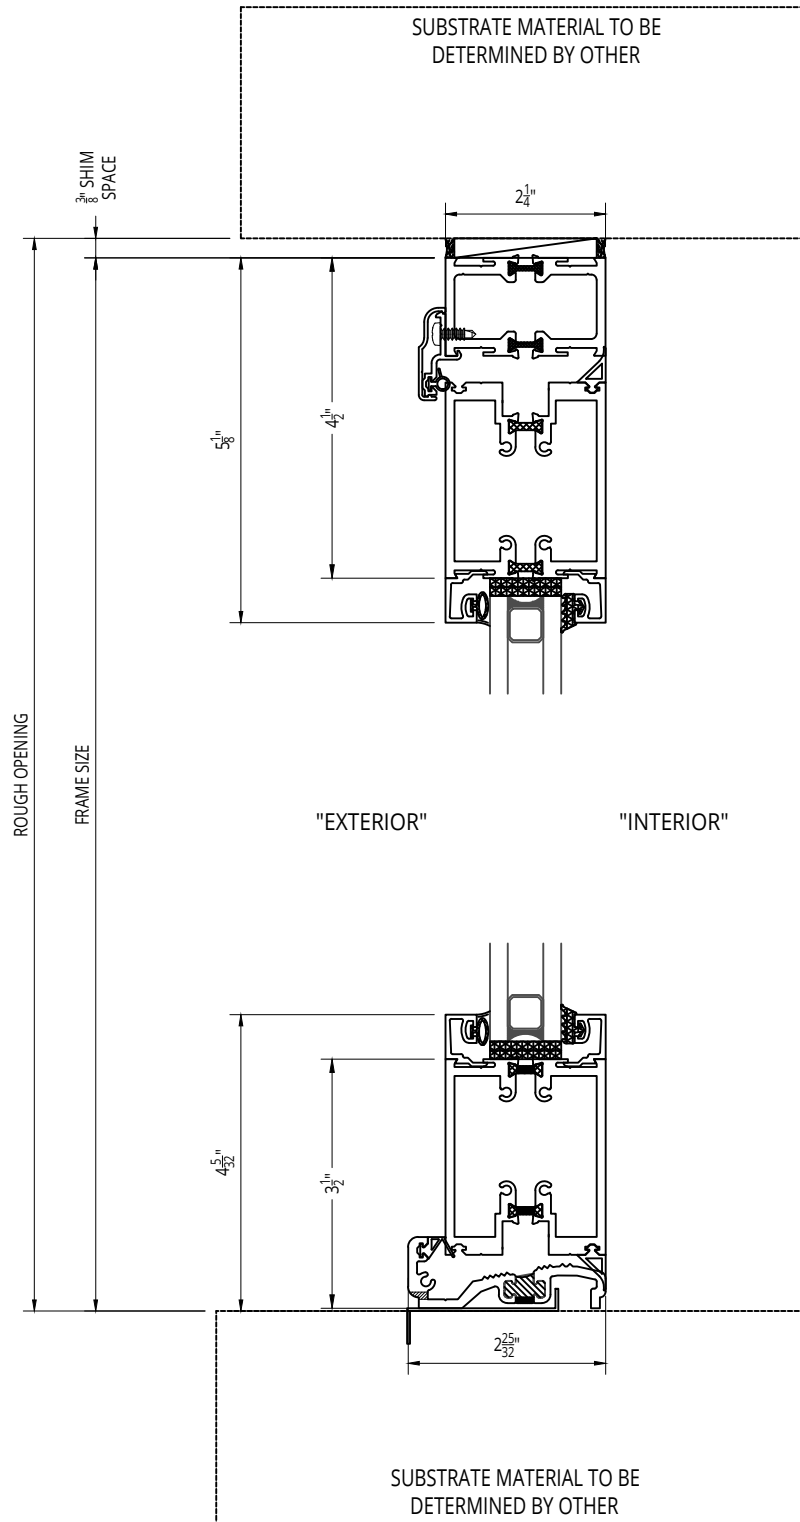

© 2017 Solar Innovations, Inc. - All Rights Reserved. These plans are the property of Solar Innovations, Inc. Any use or reproduction of these plans, in whole or in part, without the written permission of Solar Innovations, Inc. is forbidden.




SOLAR INNOVATIONS®
WINDOWS & DOORS

SI2000 G2 Terrace Door, Inswing, Standard Sill - Head
and Sill Section

ALL DATA CONTAINED HEREIN IS CONSIDERED COMPANY CONFIDENTIAL INFORMATION AND IS SUBJECT TO OUR CONFIDENTIALITY AGREEMENT AS SET FORTH ON OUR WEBSITE AT <http://www.solarinnovations.com/contact/>

ALL DRAWINGS
ARE VIEWED FROM
THE EXTERIOR
LOOKING IN.

DRAWING
SCALE:
NOT TO SCALE

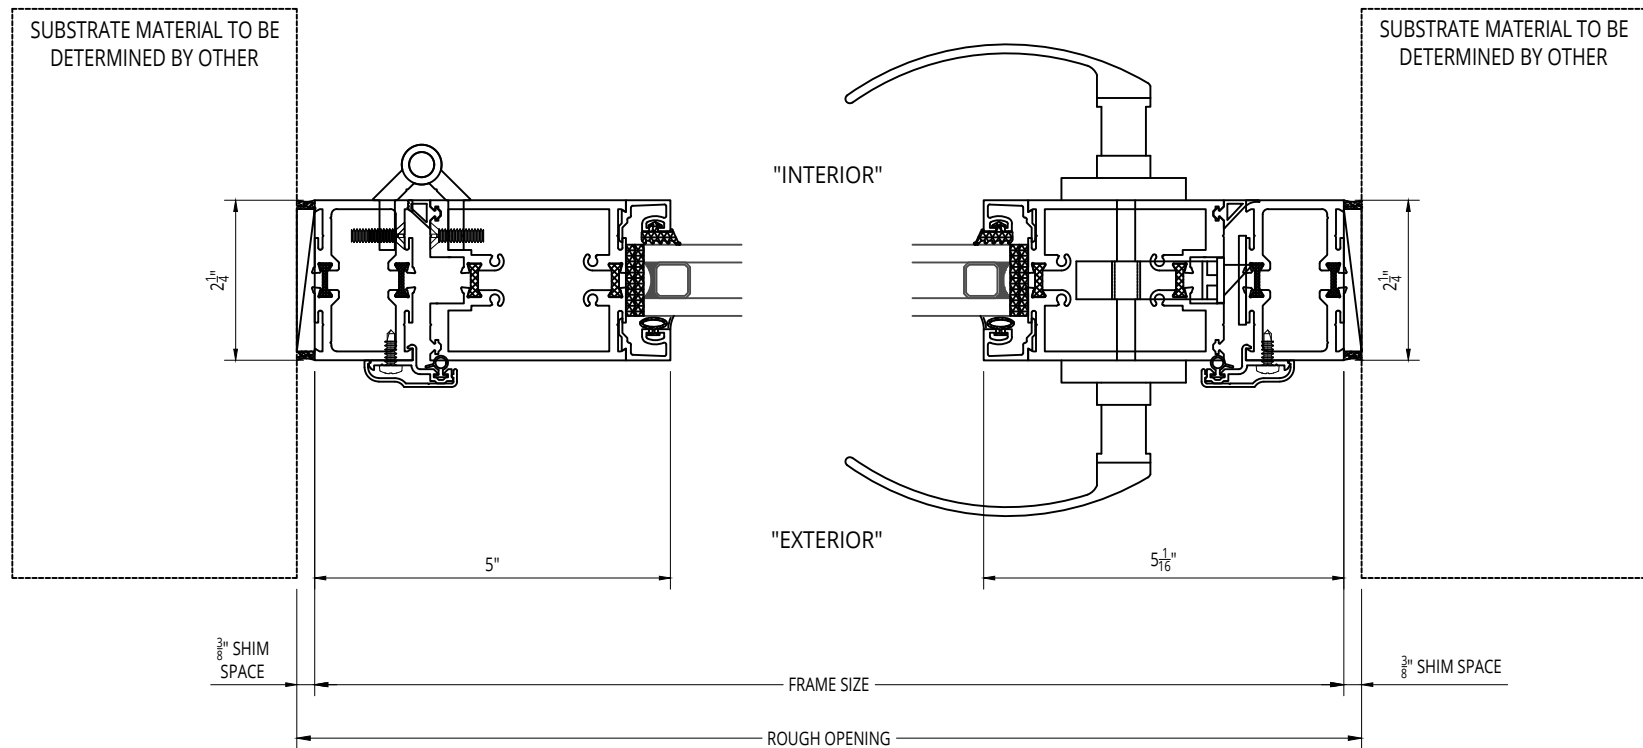

© 2017 Solar Innovations, Inc. - All Rights Reserved. These plans are the property of Solar Innovations, Inc. Any use or reproduction of these plans, in whole or in part, without the written permission of Solar Innovations, Inc. is forbidden.