


EXTERIOR ELEVATION

NOT TO SCALE

~ SOLAR INNOVATIONS PIVOT DOOR SYSTEM ~

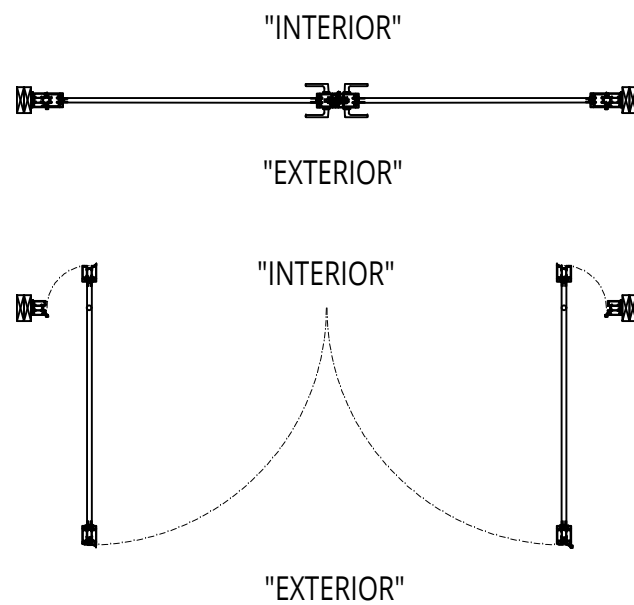

PLAN VIEW

NOT TO SCALE

UNIT INFORMATION

FRAMING TYPE: G3 Thermal Pivot Door

GLAZING SET UP: Open for $\frac{1}{4}$ " Monolithic to $1\frac{5}{8}$ " Insulated Glazing, Polycarbonate, or Solid Panel Infill

HARDWARE: Standard Rixson 370 Bottom Pivot shown with Rixson 345 Top Pivot; Custom Hardware Options Also Available as Necessary

10" Minimum Offset Pivot Distance Required

Limited/No Air/Water Performance for Exterior Applications

Decorative interior and exterior grid option

Designed and Manufactured in the U.S.A.

© 2023 Solar Innovations, Inc. - All Rights Reserved. These plans are the property of Solar Innovations, Inc. Any use or reproduction of these plans, in whole or in part, without the written permission of Solar Innovations, Inc. is forbidden.




SOLAR INNOVATIONS®
WINDOWS & DOORS

SI3000P G3 Offset Outswing French Pivot Door

ALL DATA CONTAINED HERE IN IS CONSIDERED COMPANY CONFIDENTIAL INFORMATION AND IS SUBJECT TO OUR CONFIDENTIALITY AGREEMENT AS SET FORTH ON OUR WEBSITE AT <http://www.solarinnovations.com/contact/>

ALL DRAWINGS
ARE VIEWED
FROM THE
EXTERIOR
LOOKING IN.

DRAWING
SCALE:
NOT TO SCALE

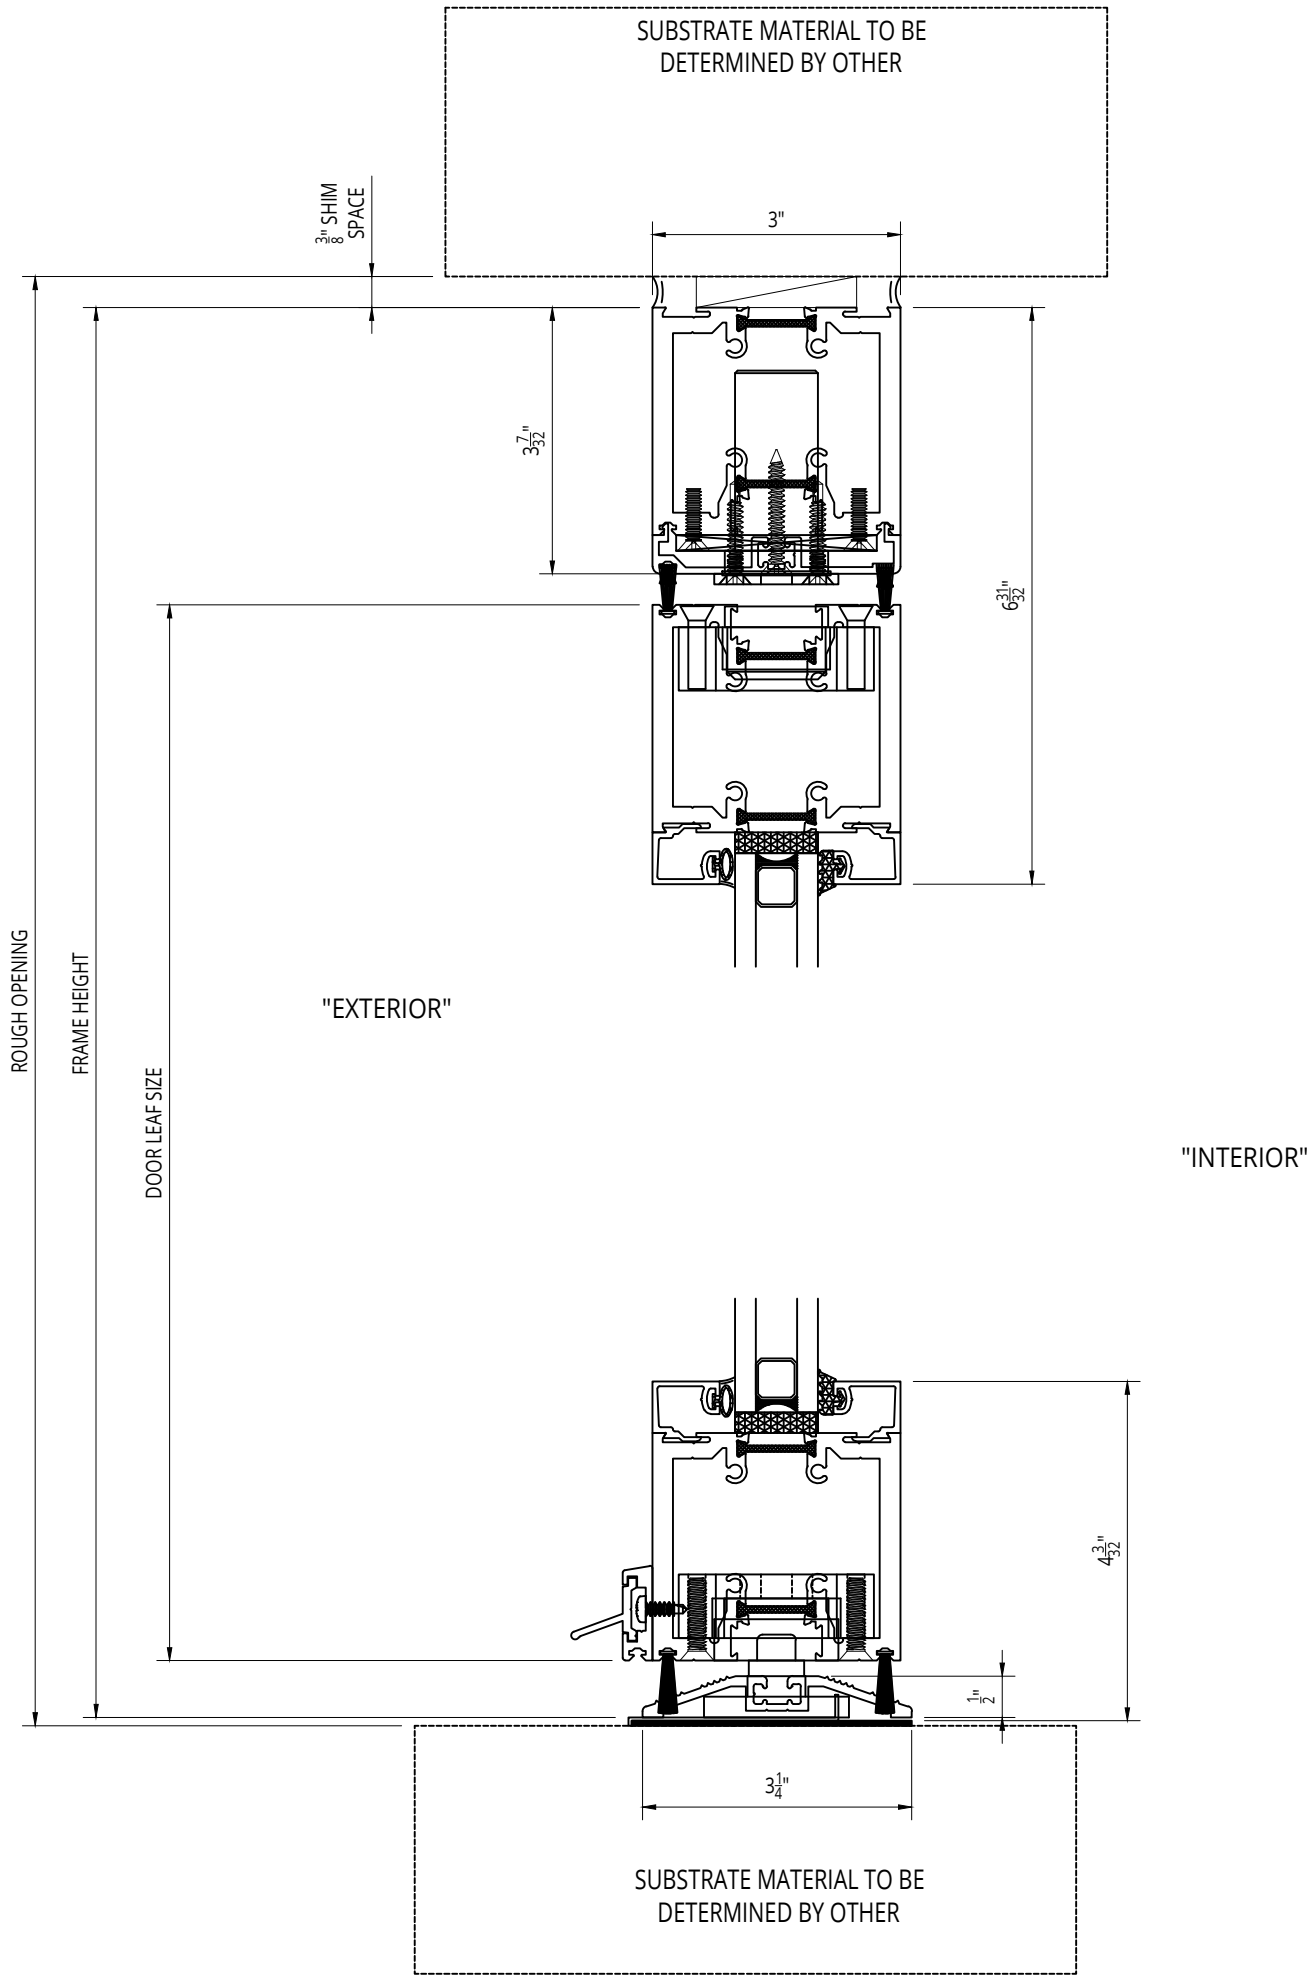

© 2023 Solar Innovations, Inc. - All Rights Reserved. These plans are the property of Solar Innovations, Inc. Any use or reproduction of these plans, in whole or in part, without the written permission of Solar Innovations, Inc. is forbidden.




SI3000P G3 Offset Outswing French Pivot Door, ADA Sill - Head and Sill Section

ALL DATA CONTAINED HERE IN IS CONSIDERED COMPANY CONFIDENTIAL INFORMATION AND IS SUBJECT TO OUR CONFIDENTIALITY AGREEMENT AS SET FORTH ON OUR WEBSITE AT <http://www.solarinnovations.com/contact/>

ALL DRAWINGS
ARE VIEWED
FROM THE
EXTERIOR
LOOKING IN.

DRAWING
SCALE:
NOT TO SCALE

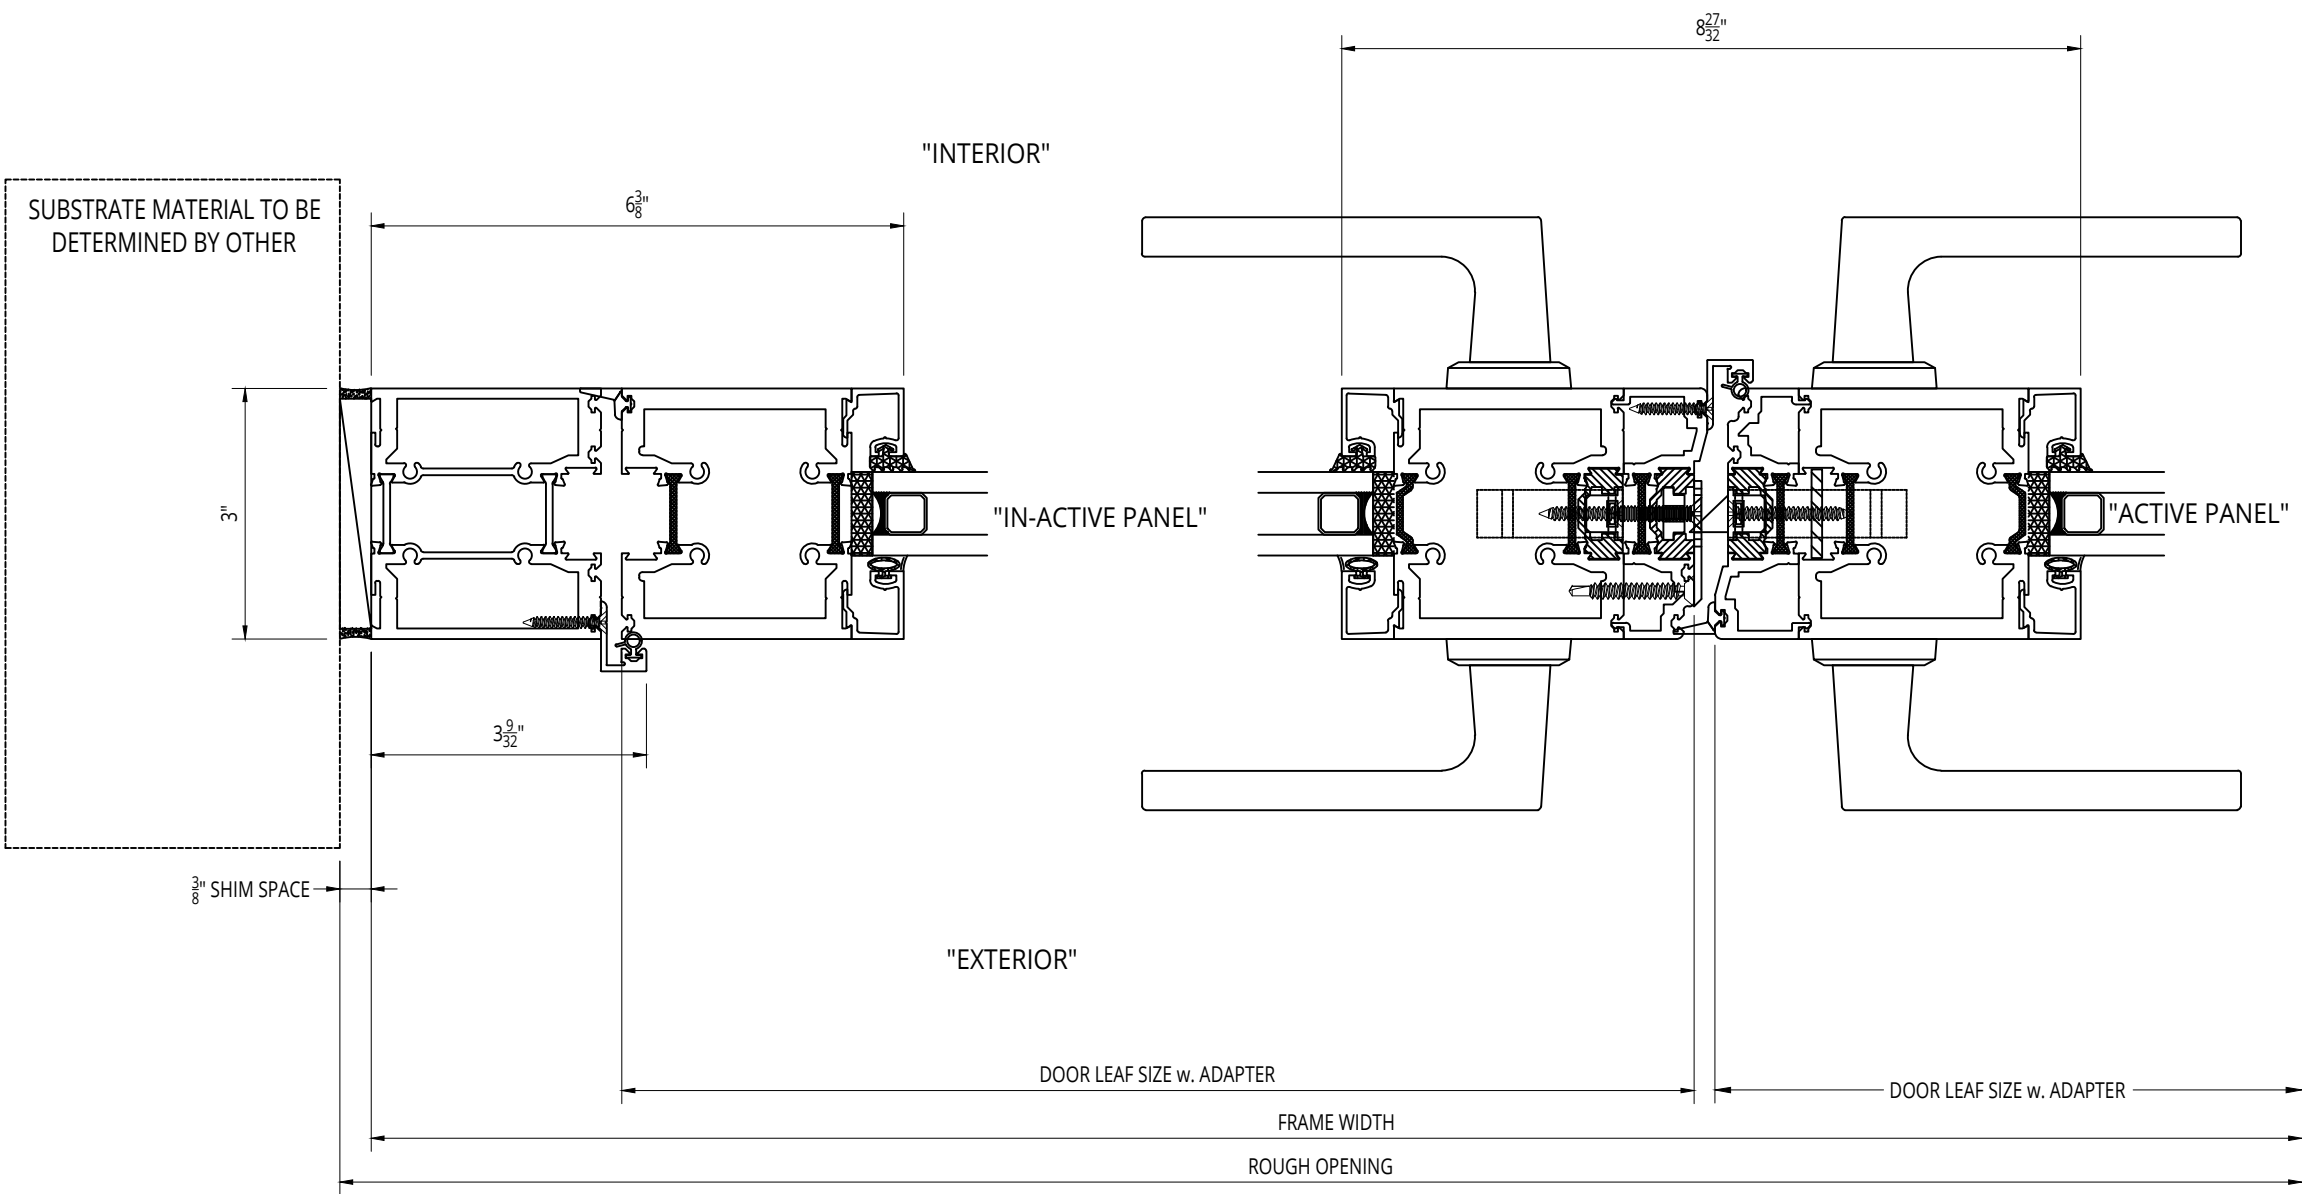

© 2023 Solar Innovations, Inc. - All Rights Reserved. These plans are the property of Solar Innovations, Inc. Any use or reproduction of these plans, in whole or in part, without the written permission of Solar Innovations, Inc. is forbidden.




SI3000P G3 Offset Outswing French Pivot Door - Jamb and Meeting Rail Details

ALL DATA CONTAINED HERE IN IS CONSIDERED COMPANY CONFIDENTIAL INFORMATION AND IS SUBJECT TO OUR CONFIDENTIALITY AGREEMENT AS SET FORTH ON OUR WEBSITE AT <http://www.solarinnovations.com/contact/>

ALL DRAWINGS
ARE VIEWED
FROM THE
EXTERIOR
LOOKING IN.

DRAWING
SCALE:
NOT TO SCALE

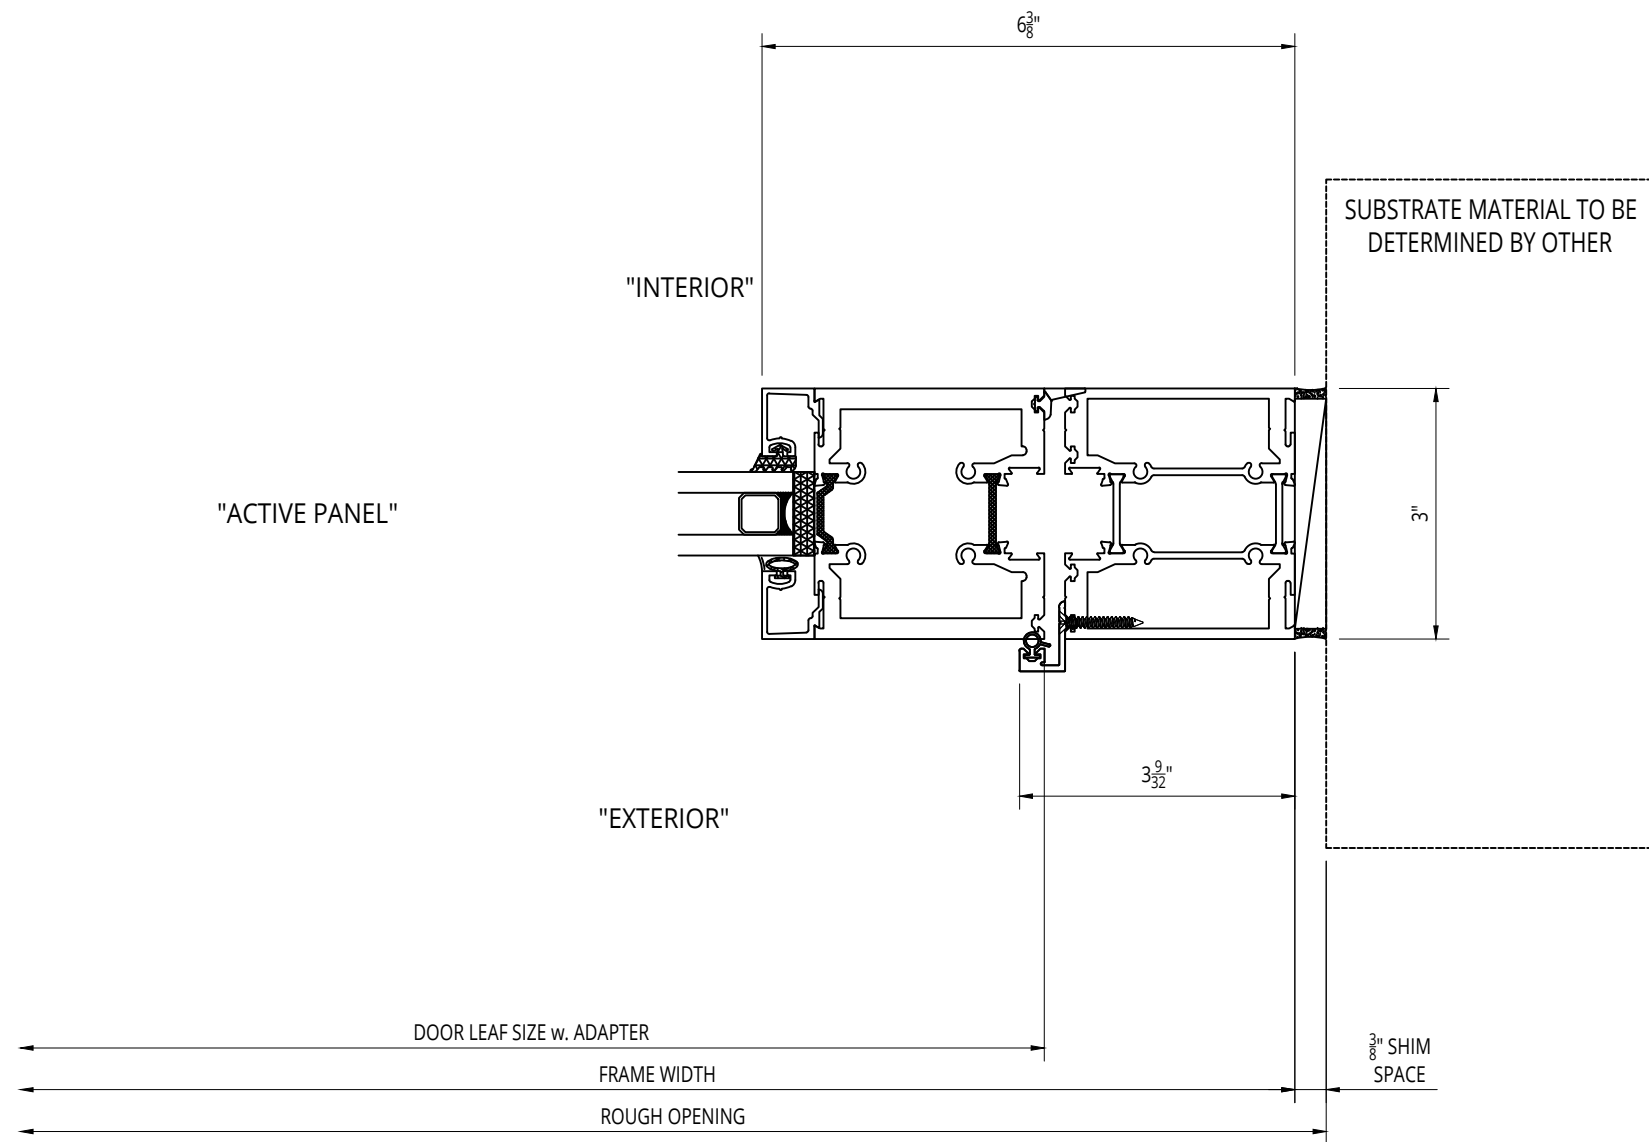

© 2023 Solar Innovations, Inc. - All Rights Reserved. These plans are the property of Solar Innovations, Inc. Any use or reproduction of these plans, in whole or in part, without the written permission of Solar Innovations, Inc. is forbidden.




SI3000P G3 Offset Outswing French Pivot Door - Jamb Detail

ALL DATA CONTAINED HERE IN IS CONSIDERED COMPANY CONFIDENTIAL INFORMATION AND IS SUBJECT TO OUR CONFIDENTIALITY AGREEMENT AS SET FORTH ON OUR WEBSITE AT <http://www.solarinnovations.com/contact/>


ALL DRAWINGS
ARE VIEWED
FROM THE
EXTERIOR
LOOKING IN.

DRAWING
SCALE:
NOT TO SCALE


SI3000P PIVOT DOOR SILLS

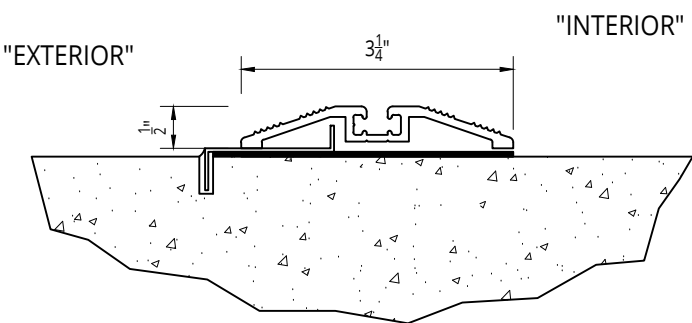

ADA SILL
LIMITED AIR/WATER RESISTANCE
NOT HURRICANE CERTIFIED
CLR OR DK BRZ ANODIZED

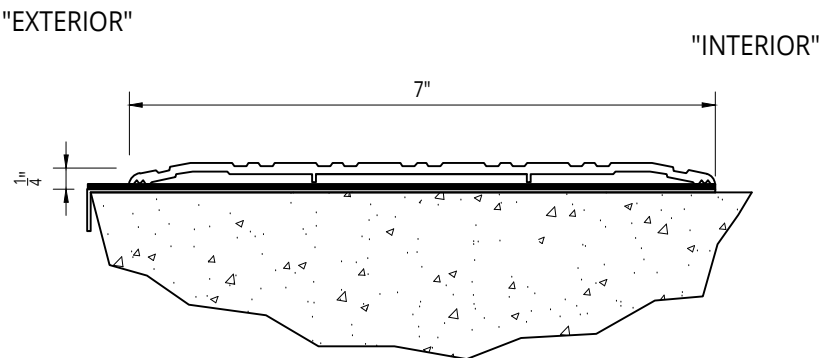

7" PEMKO SILL
LIMITED AIR/WATER RESISTANCE
NOT HURRICANE CERTIFIED
CLR OR DK BRZ ANODIZED

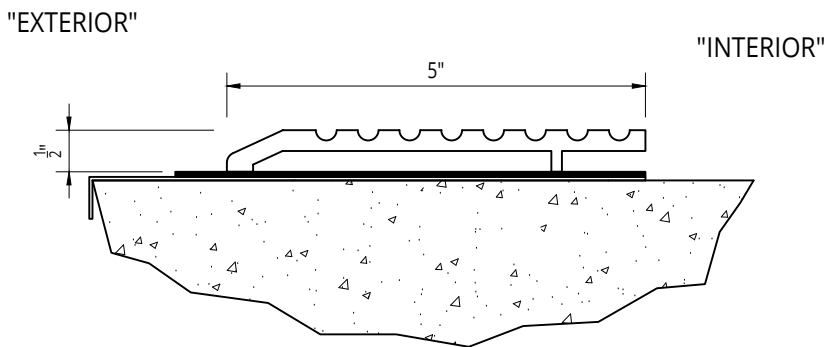

1 1/2" PEMKO SILL
LIMITED AIR/WATER RESISTANCE
NOT HURRICANE CERTIFIED
CLR OR DK BRZ ANODIZED

© 2023 Solar Innovations, Inc. - All Rights Reserved. These plans are the property of Solar Innovations, Inc. Any use or reproduction of these plans, in whole or in part, without the written permission of Solar Innovations, Inc. is forbidden.



SOLAR INNOVATIONS®
WINDOWS & DOORS

SI3000P Pivot Door, Sill Options

ALL DATA CONTAINED HERE IN IS CONSIDERED COMPANY CONFIDENTIAL INFORMATION AND IS SUBJECT TO OUR CONFIDENTIALITY AGREEMENT AS SET FORTH ON OUR WEBSITE AT <http://www.solarinnovations.com/contact/>

ALL DRAWINGS
ARE VIEWED
FROM THE
EXTERIOR
LOOKING IN.

DRAWING
SCALE:
NOT TO SCALE