

© 2017 Solar Innovations, Inc. - All Rights Reserved. These plans are the property of Solar Innovations, Inc. Any use or reproduction of these plans, in whole or in part, without the written permission of Solar Innovations, Inc. is forbidden.



SOLAR INNOVATIONS®
GLASS STRUCTURES


GARDEN WINDOWS

ALL DATA CONTAINED HERE IN IS CONSIDERED COMPANY CONFIDENTIAL INFORMATION AND IS SUBJECT TO OUR CONFIDENTIALITY AGREEMENT AS SET FORTH ON OUR WEBSITE AT <http://www.solarinnovations.com/contact/>

ALL DRAWINGS
ARE VIEWED
FROM THE
EXTERIOR
LOOKING IN.

DRAWING
SCALE:
NOT TO SCALE

GARDEN WINDOWS

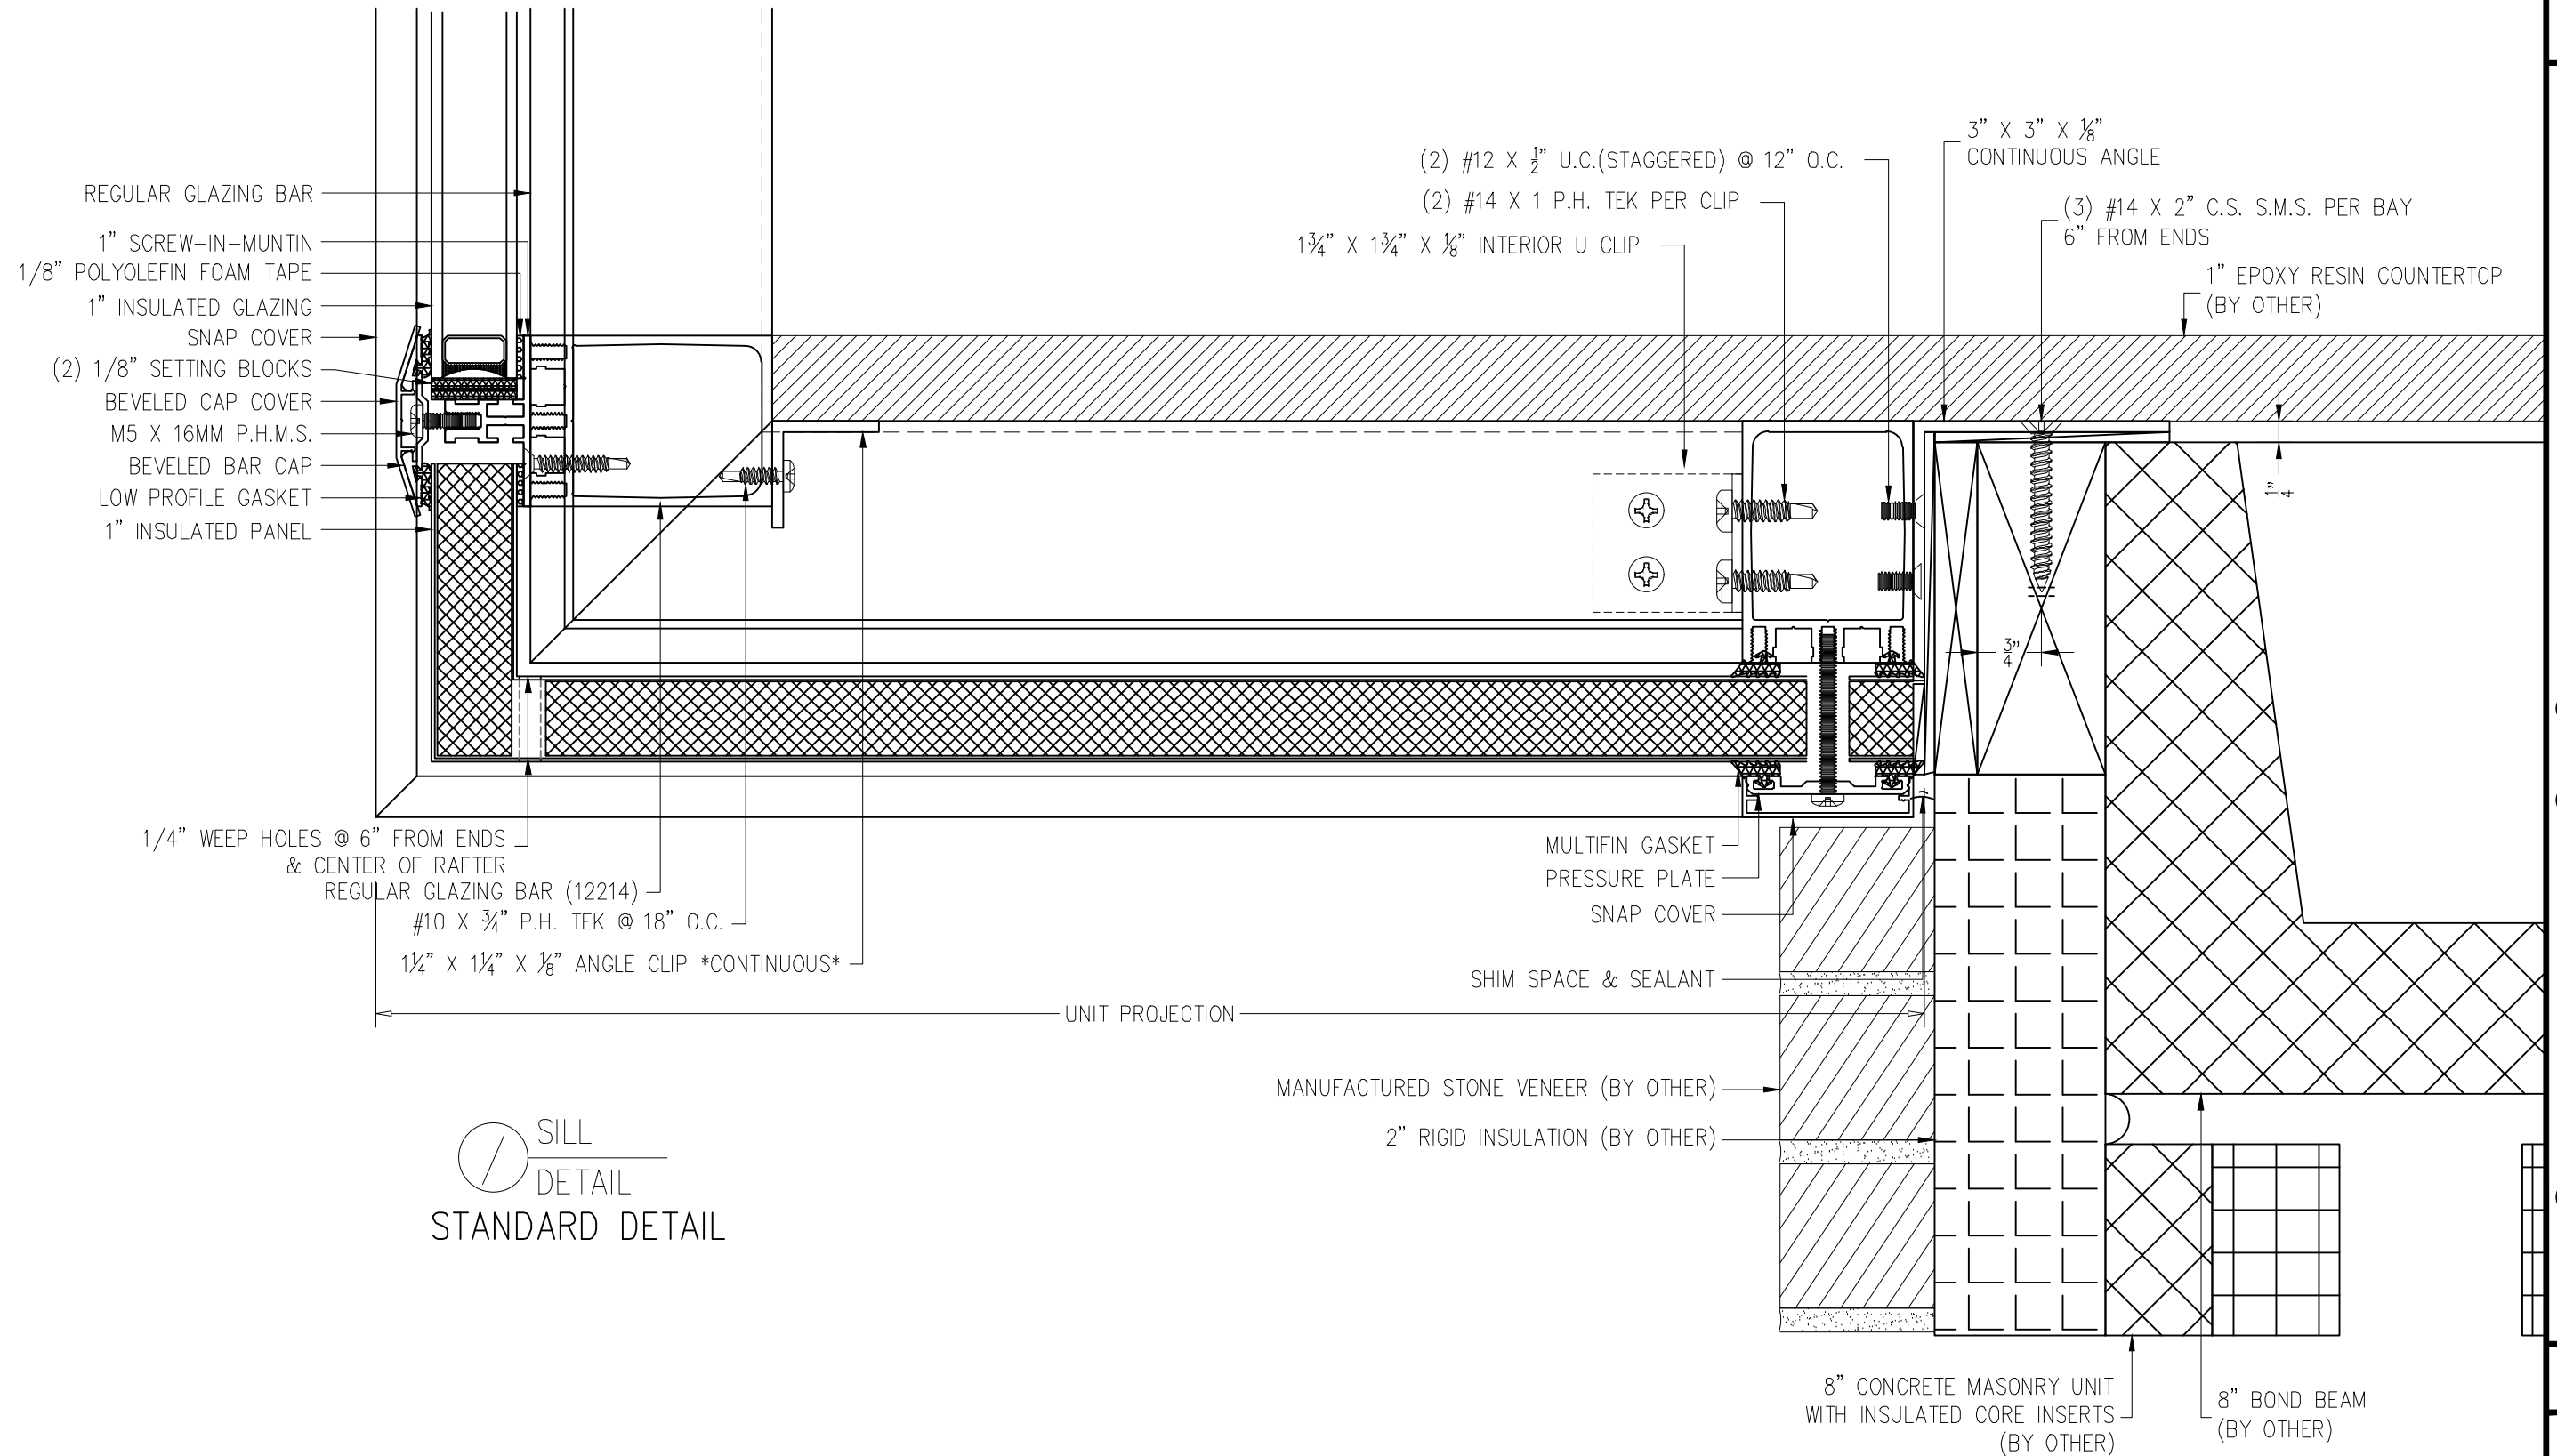


GARDEN WINDOWS

DRAWING SCALE:
6" = 1'-0"

PAGE No.:

2 OF 6

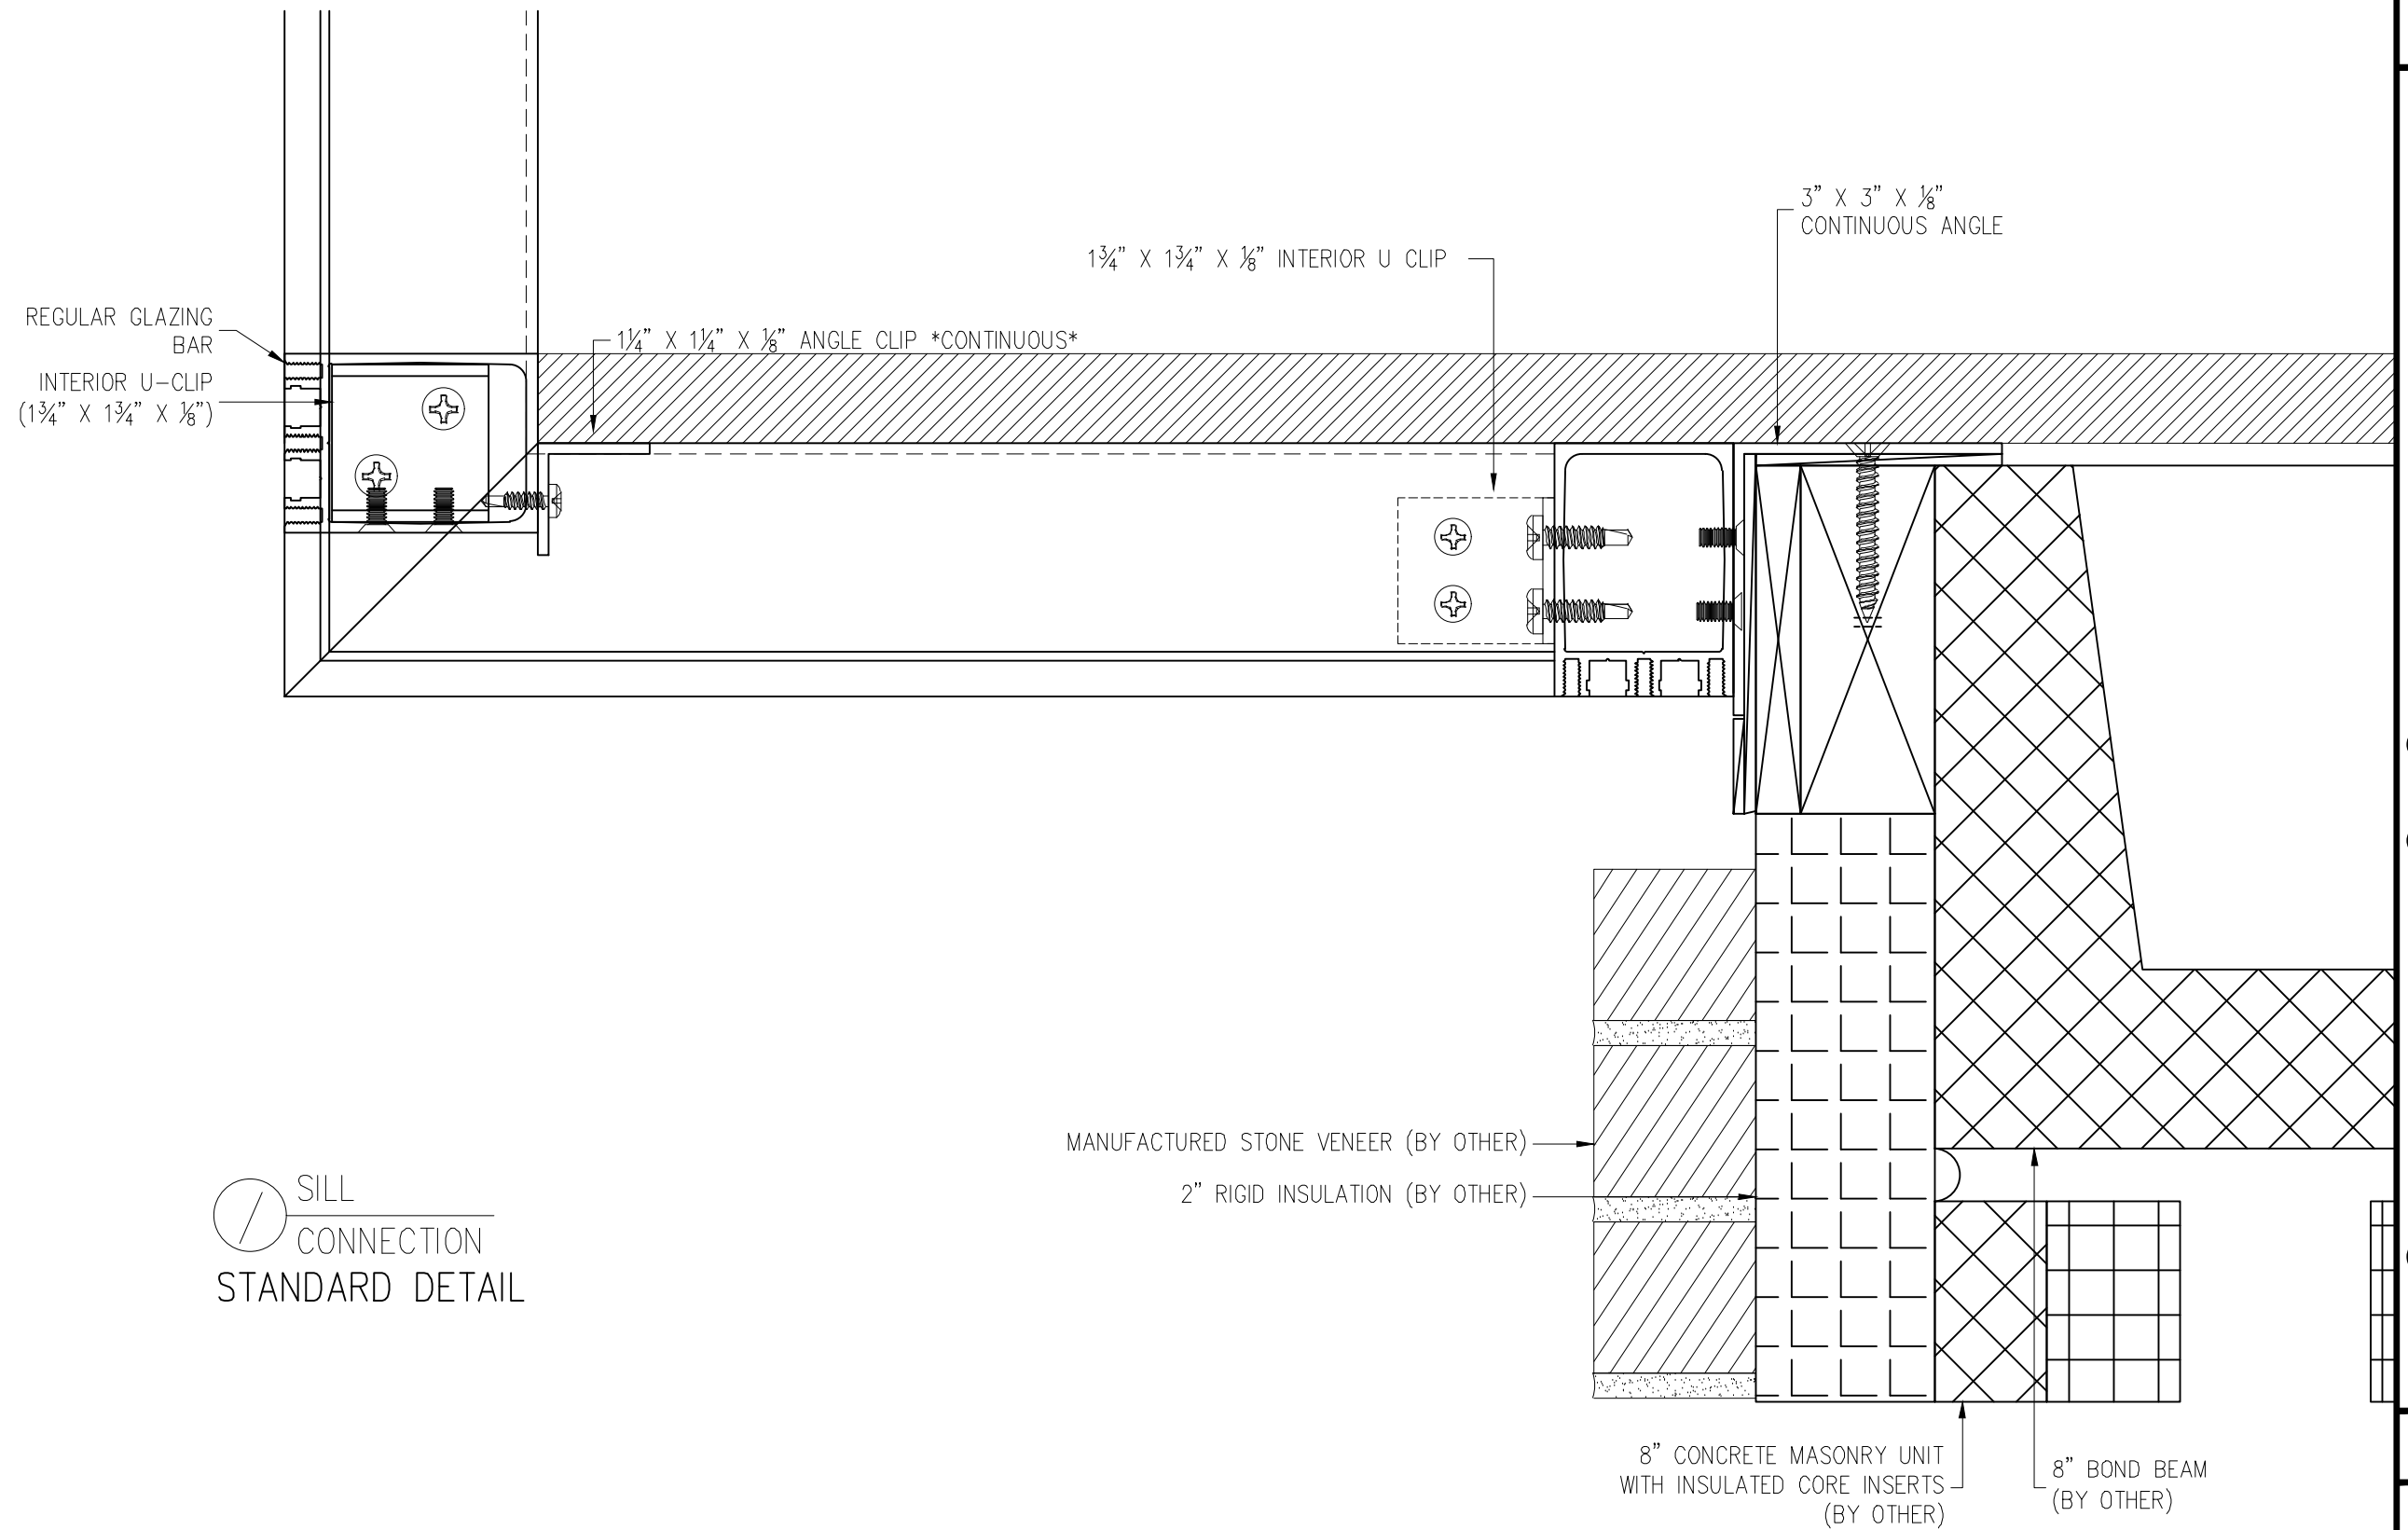


GARDEN WINDOWS

DRAWING SCALE:
6" = 1'-0"

PAGE No.:


3 OF 6

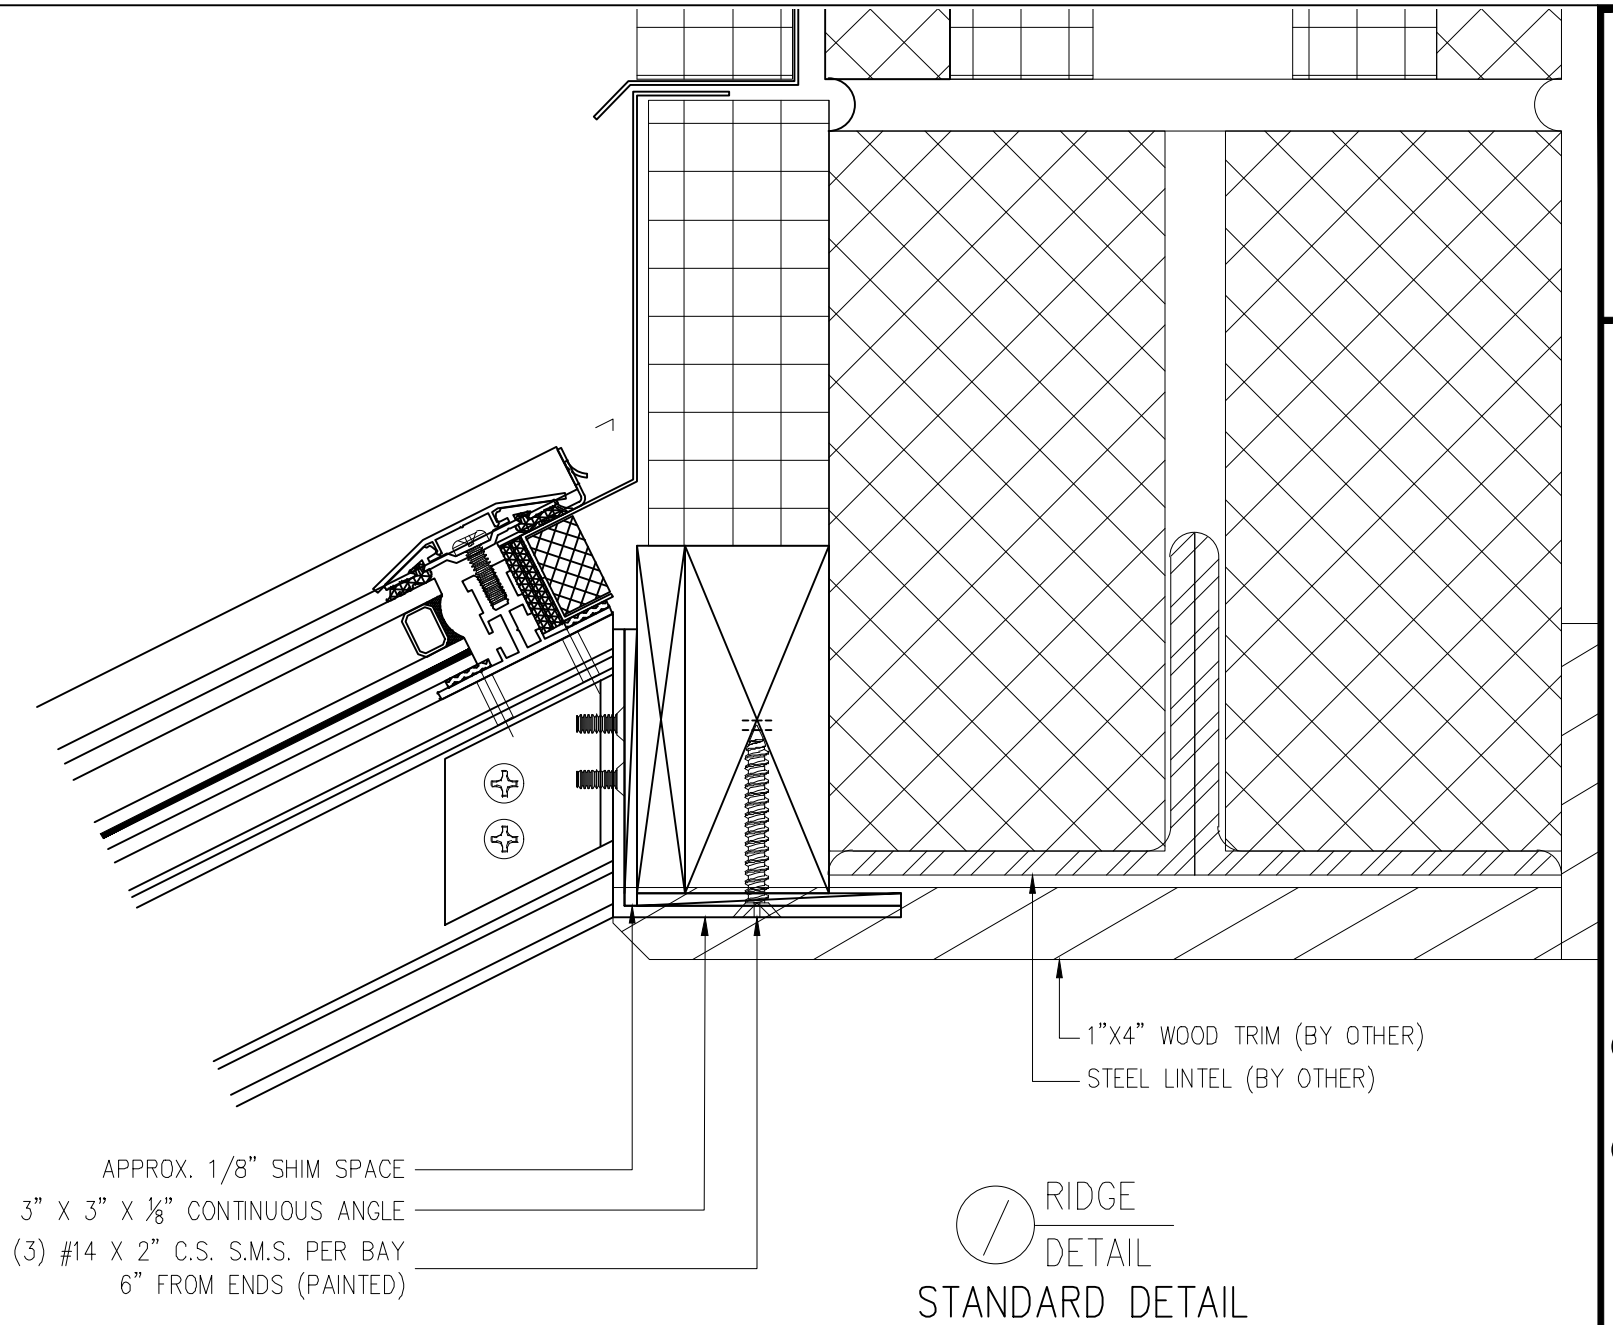


EAVE
DETAIL
STANDARD DETAIL

12"
6" 26.600°


EAVE HEIGHT

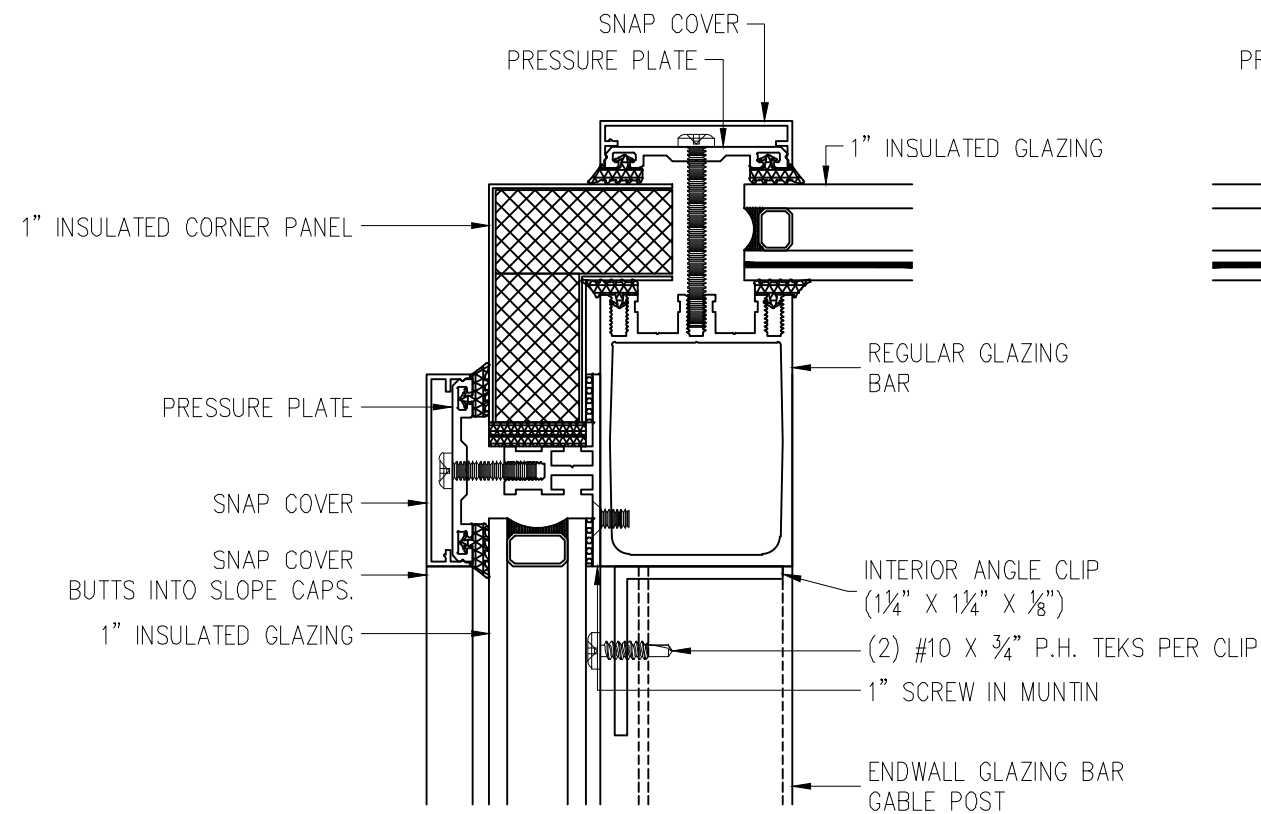

/ SLOPED RAFTER
JAMB DETAIL
STANDARD DETAIL

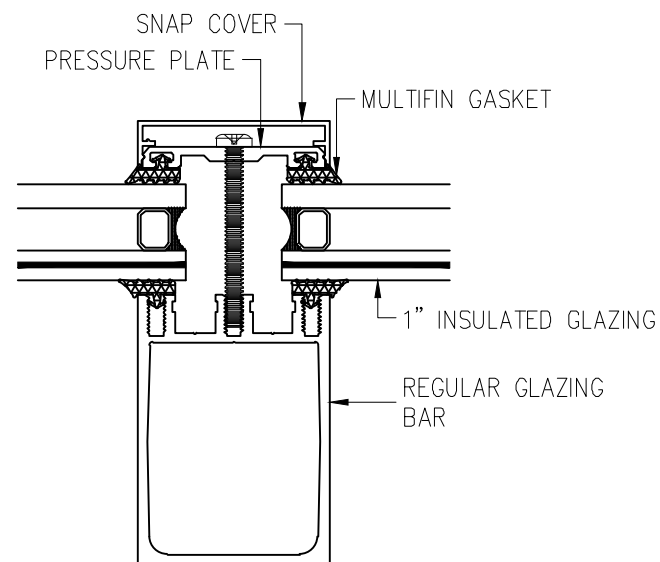

/ SLOPED RAFTER
DETAIL
STANDARD DETAIL



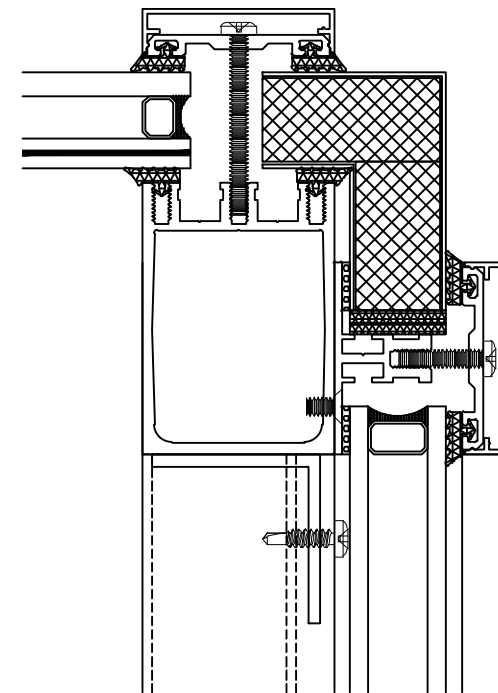


/ SLOPED RAFTER
JAMB DETAIL
STANDARD DETAIL

/ VERTICAL RAFTER
JAMB DETAIL
STANDARD DETAIL

/ VERTICAL RAFTER
DETAIL
STANDARD DETAIL

/ VERTICAL RAFTER
JAMB DETAIL
STANDARD DETAIL

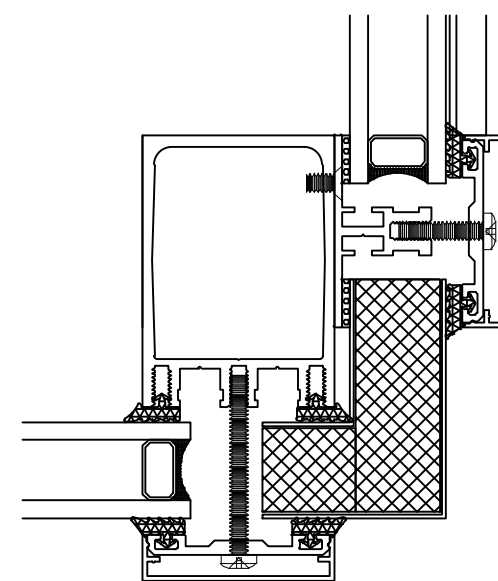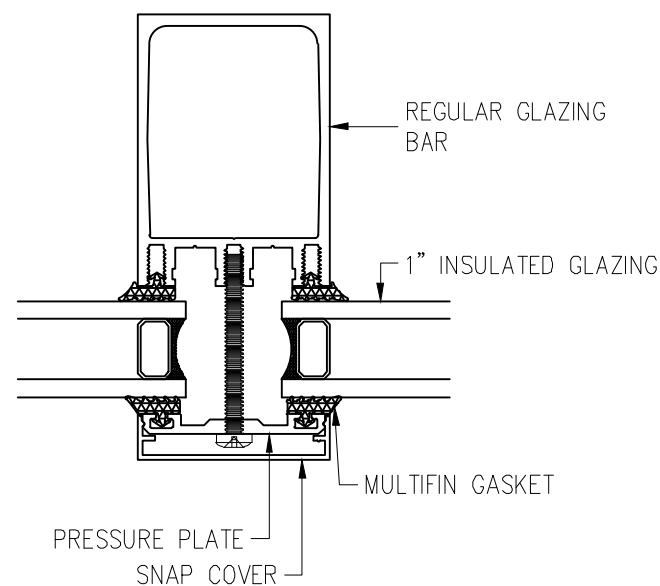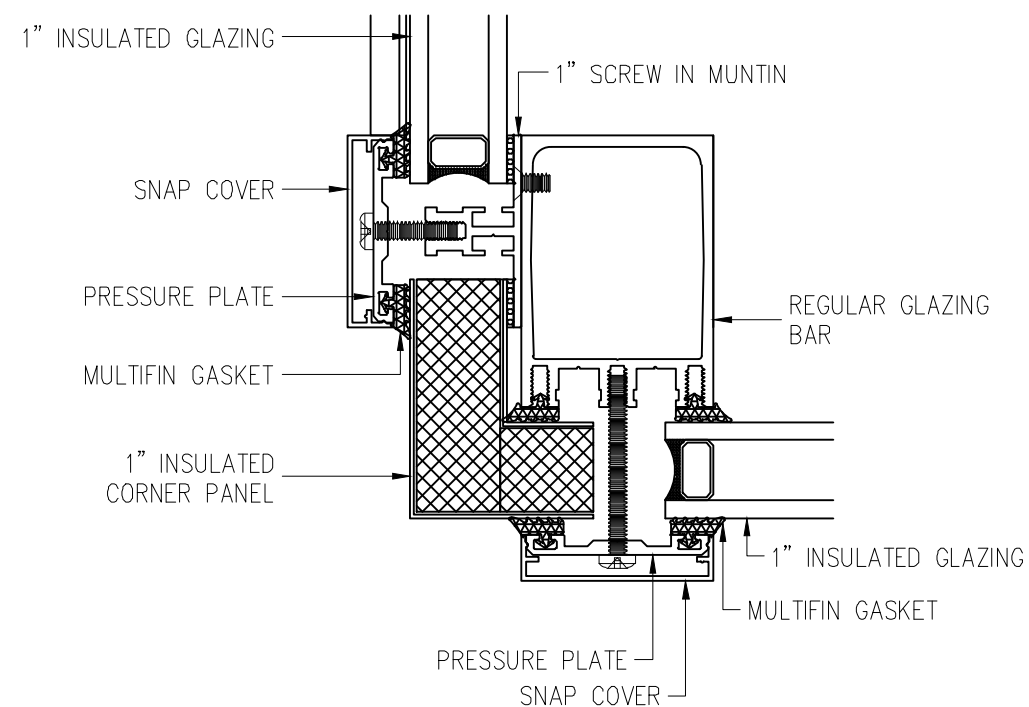


GARDEN WINDOWS


DRAWING SCALE:
6" = 1'-0"

PAGE No.:


5 OF 6

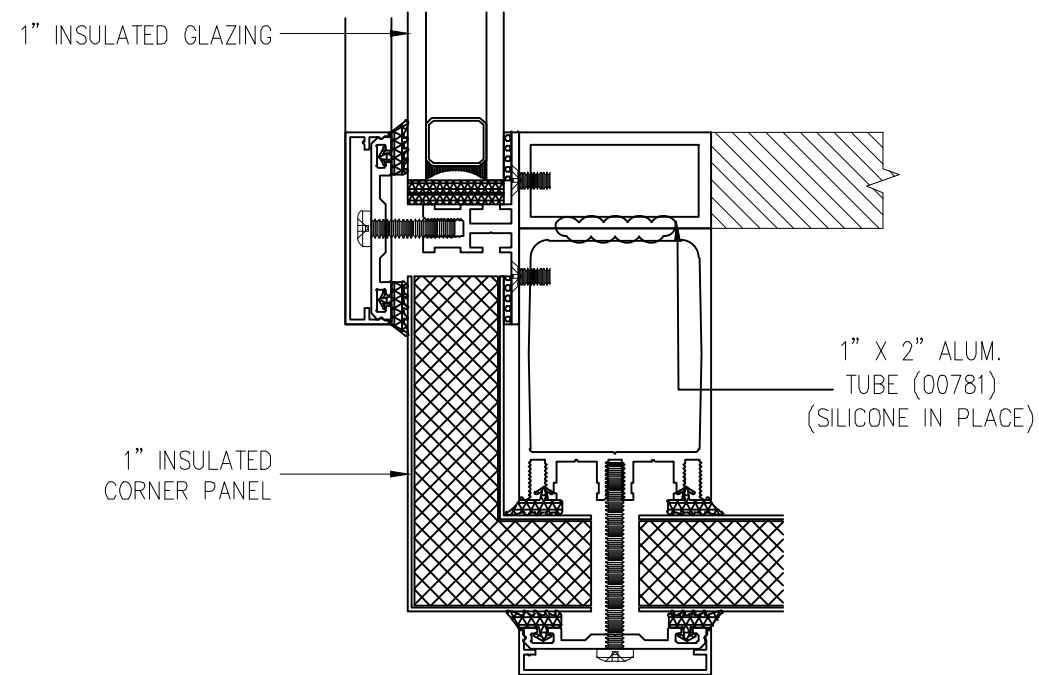



GABLE RAFTER
DETAIL
STANDARD DETAIL

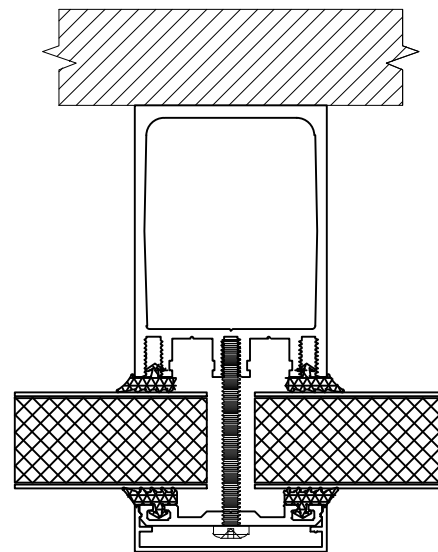

INTERMEDIATE
@ BOTTOM
STANDARD DETAIL

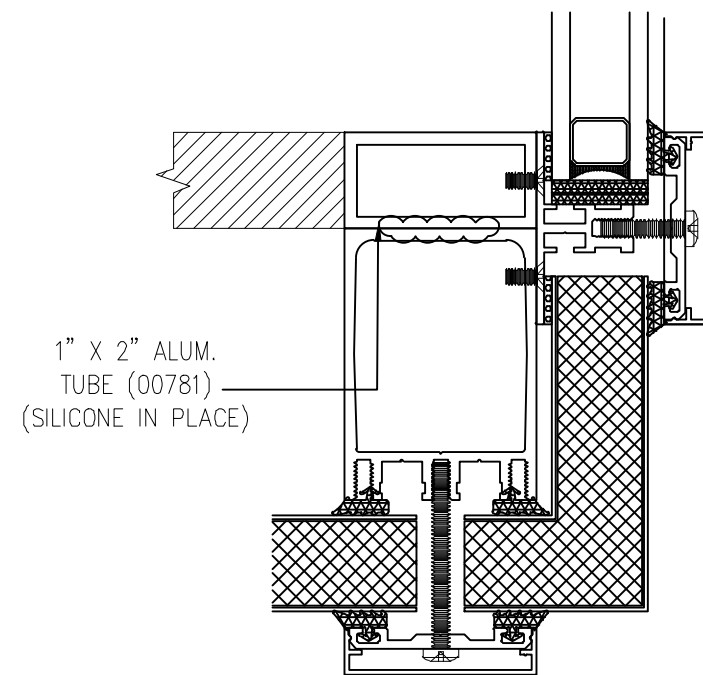

GABLE RAFTER
DETAIL
STANDARD DETAIL

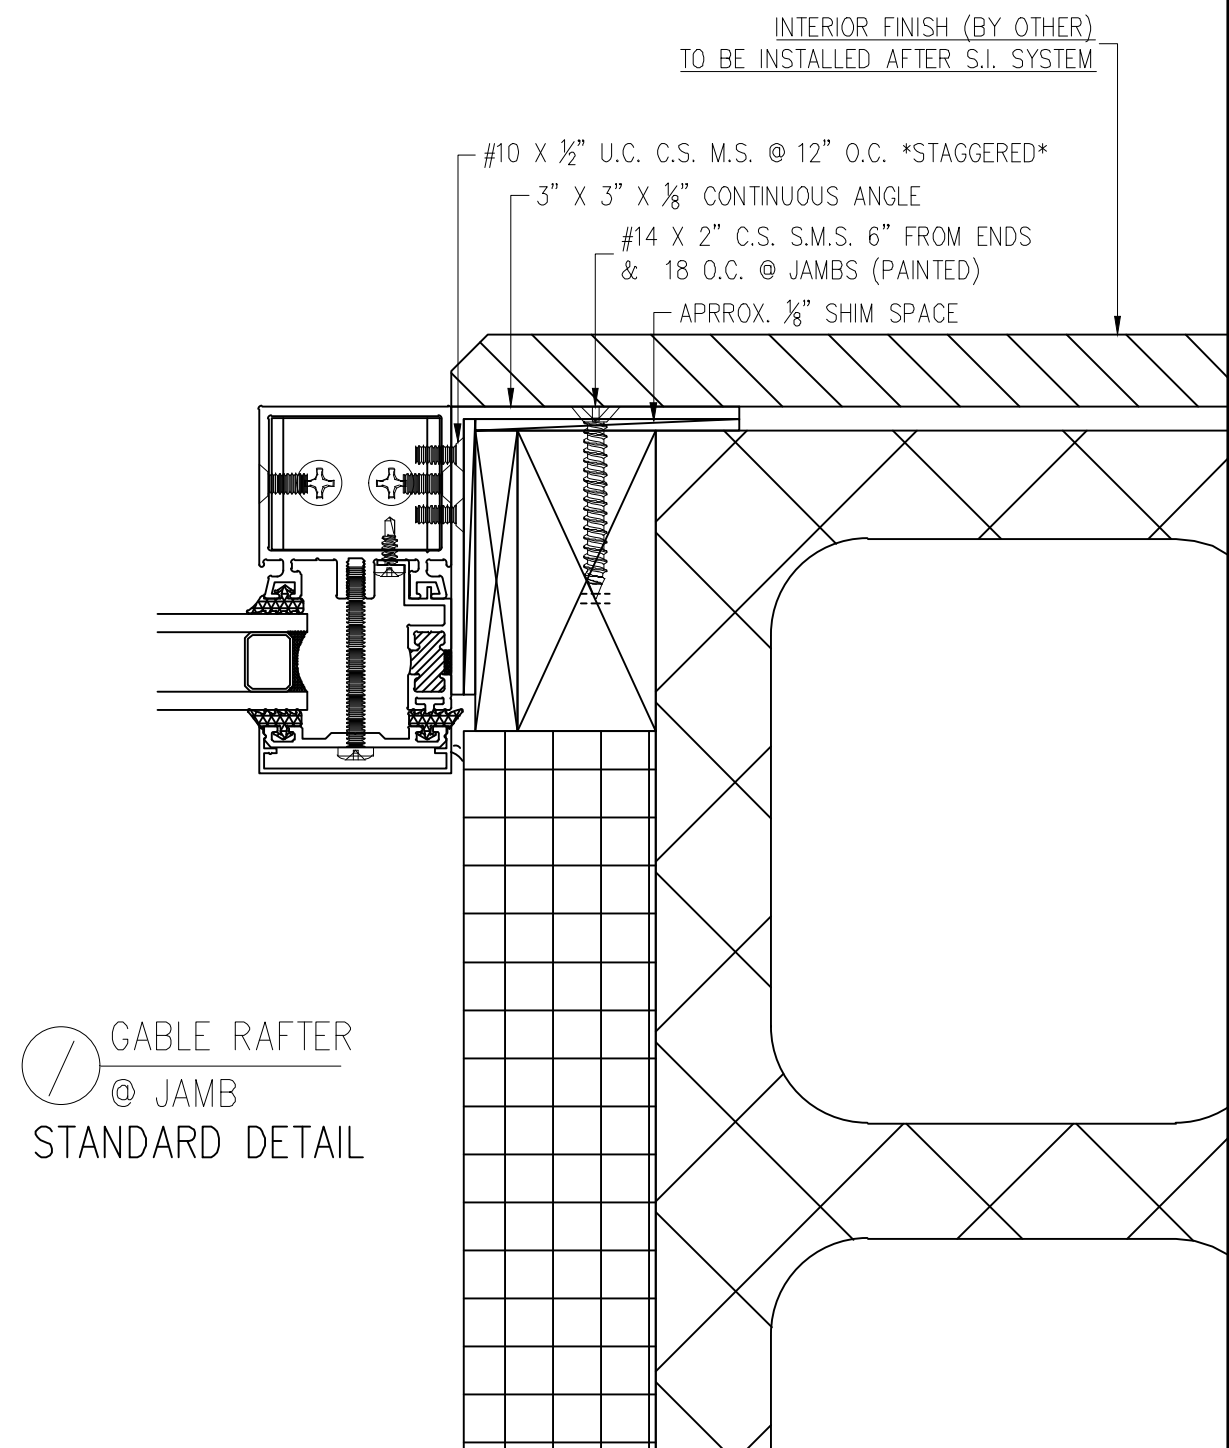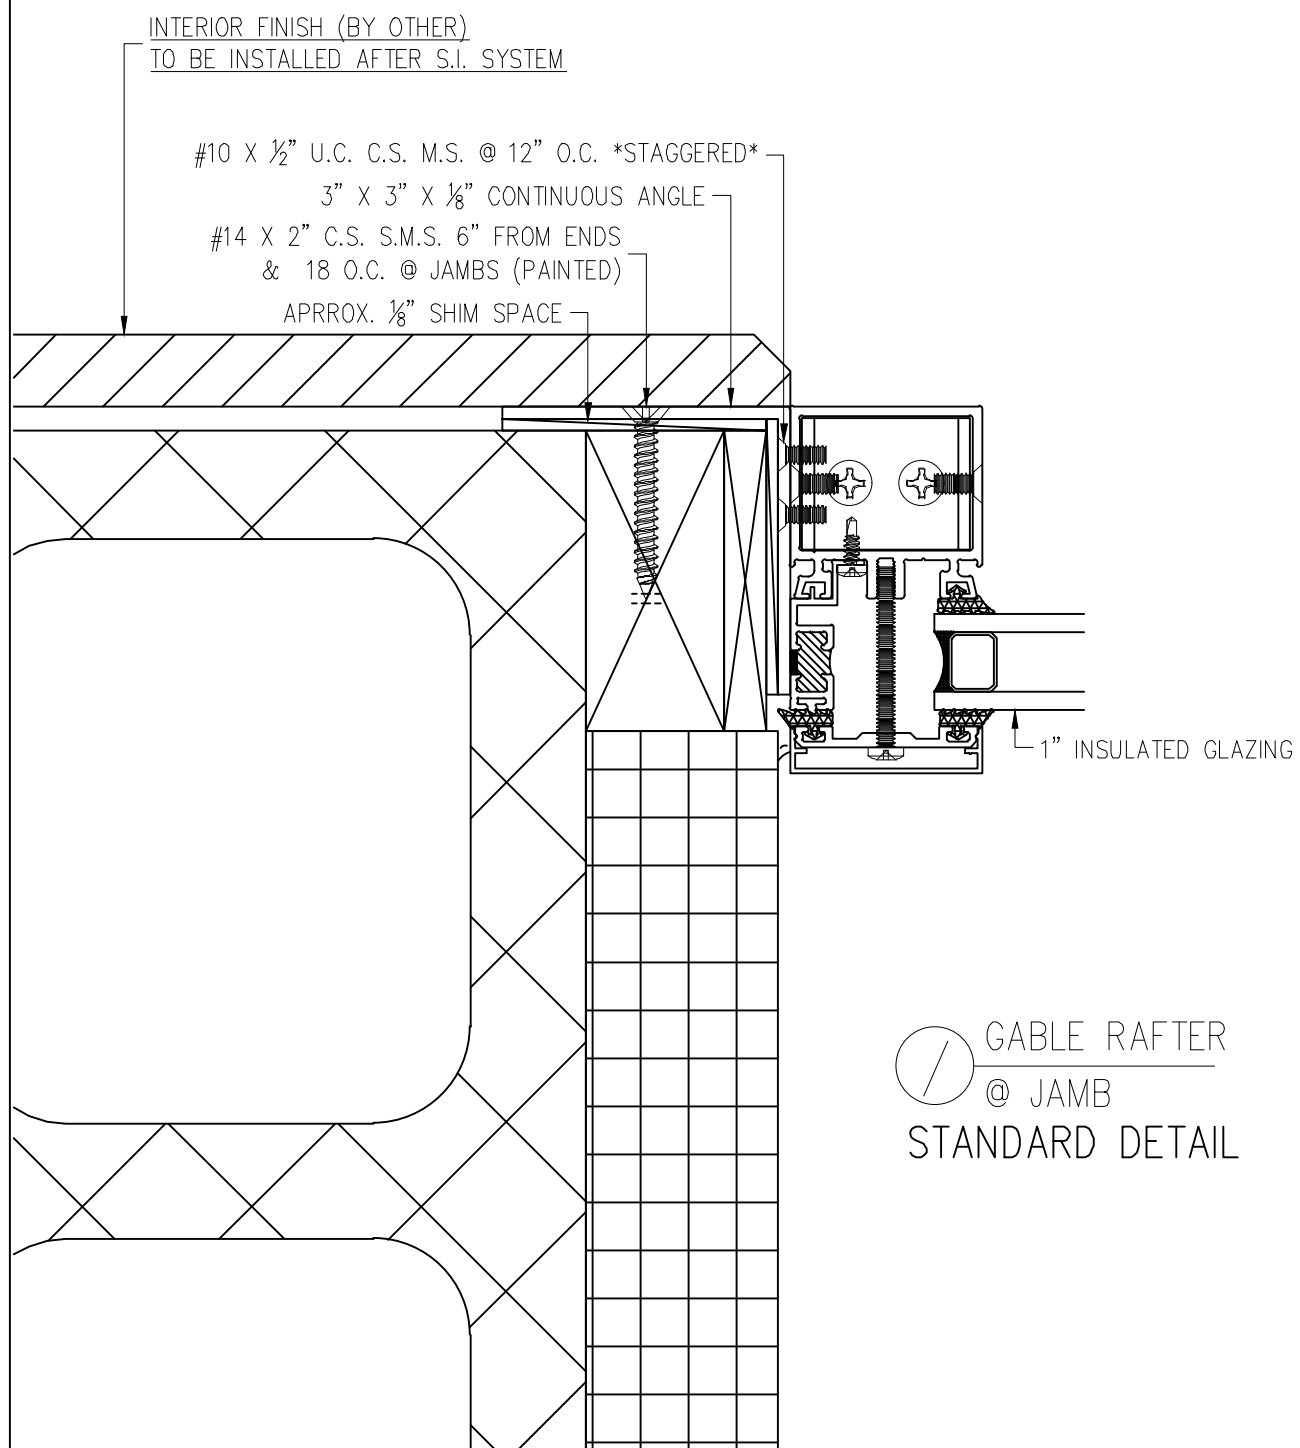

GARDEN WINDOWS

ALL DATA CONTAINED HEREIN IS CONSIDERED COMPANY CONFIDENTIAL INFORMATION AND IS SUBJECT TO OUR CONFIDENTIALITY AGREEMENT AS SET FORTH ON OUR WEBSITE AT <http://www.solarinnovations.com/contact/>

DRAWING SCALE:
6" = 1'-0"

PAGE No.:

6 OF 6