

EXTERIOR ELEVATION

NOT TO SCALE

~ SOLAR INNOVATIONS' SC-SERIES SCREENS ~



INTERIOR



EXTERIOR

PLAN VIEW

NOT TO SCALE

UNIT INFORMATION

FRAMING TYPE: SC-Series Screens

Horizontally Retractable Screens


Frame Color: White, Bronze, Driftwood

Screen Color: Charcoal Standard

Maximum Screen Size:

- Standard = 80" W x 120" H
- XL = 154" W x 120" H

© 2017 Solar Innovations, Inc. - All Rights Reserved. These plans are the property of Solar Innovations, Inc. Any use or reproduction of these plans, in whole or in part, without the written permission of Solar Innovations, Inc. is forbidden.

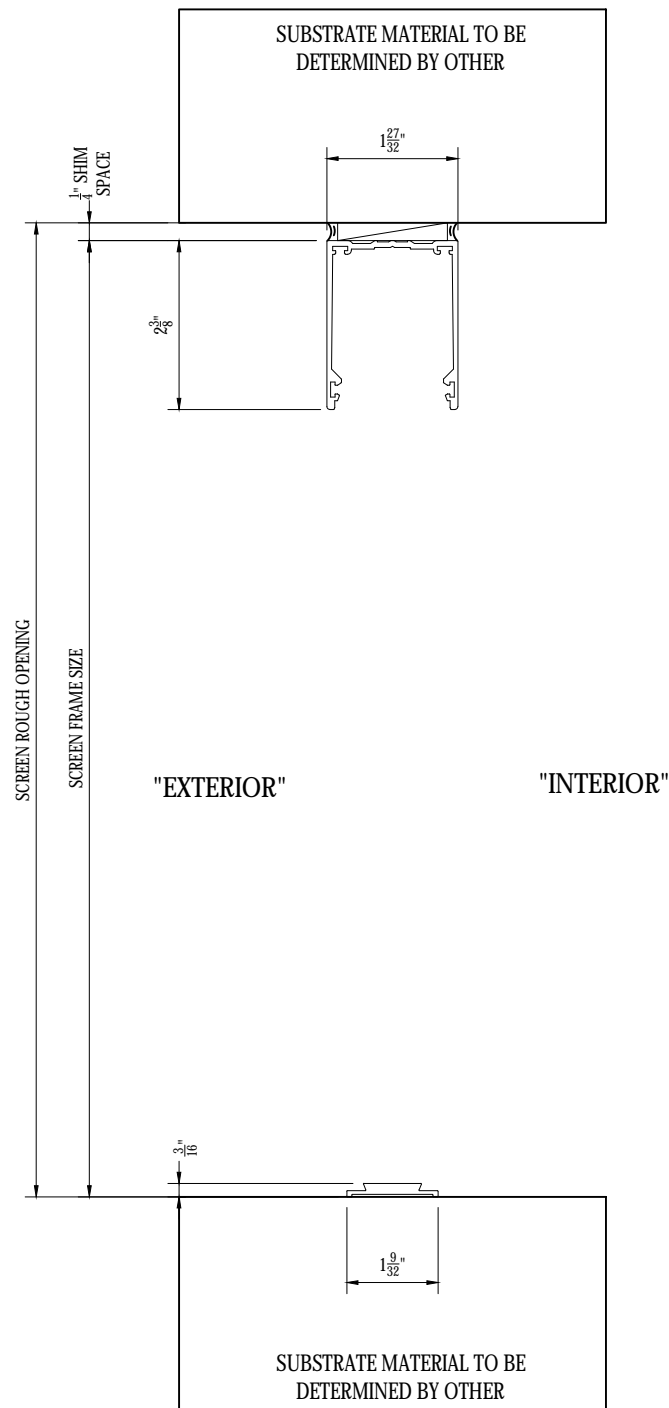

© 2017 Solar Innovations, Inc. - All Rights Reserved. These plans are the property of Solar Innovations, Inc. Any use or reproduction of these plans, in whole or in part, without the written permission of Solar Innovations, Inc. is forbidden.




SOLAR INNOVATIONS
WINDOWS & DOORS

SI1000 SC-Series Screens - Head and Sill Details


ALL DRAWINGS
ARE VIEWED FROM
THE EXTERIOR
LOOKING IN.

DRAWING
SCALE:
NOT TO SCALE

ALL DATA CONTAINED HEREIN IS CONSIDERED COMPANY CONFIDENTIAL INFORMATION AND IS SUBJECT TO OUR CONFIDENTIALITY AGREEMENT AS SET FORTH ON OUR WEBSITE AT <http://www.solarinnovations.com/contact/>

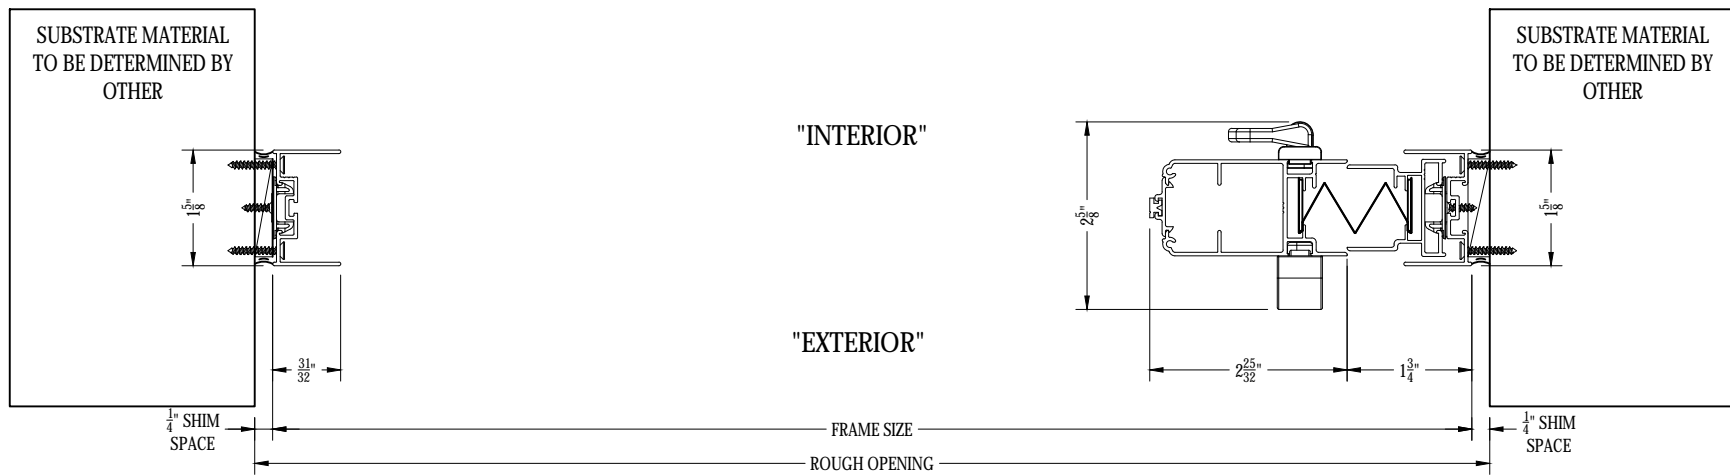


SCREEN IN OPEN POSITION

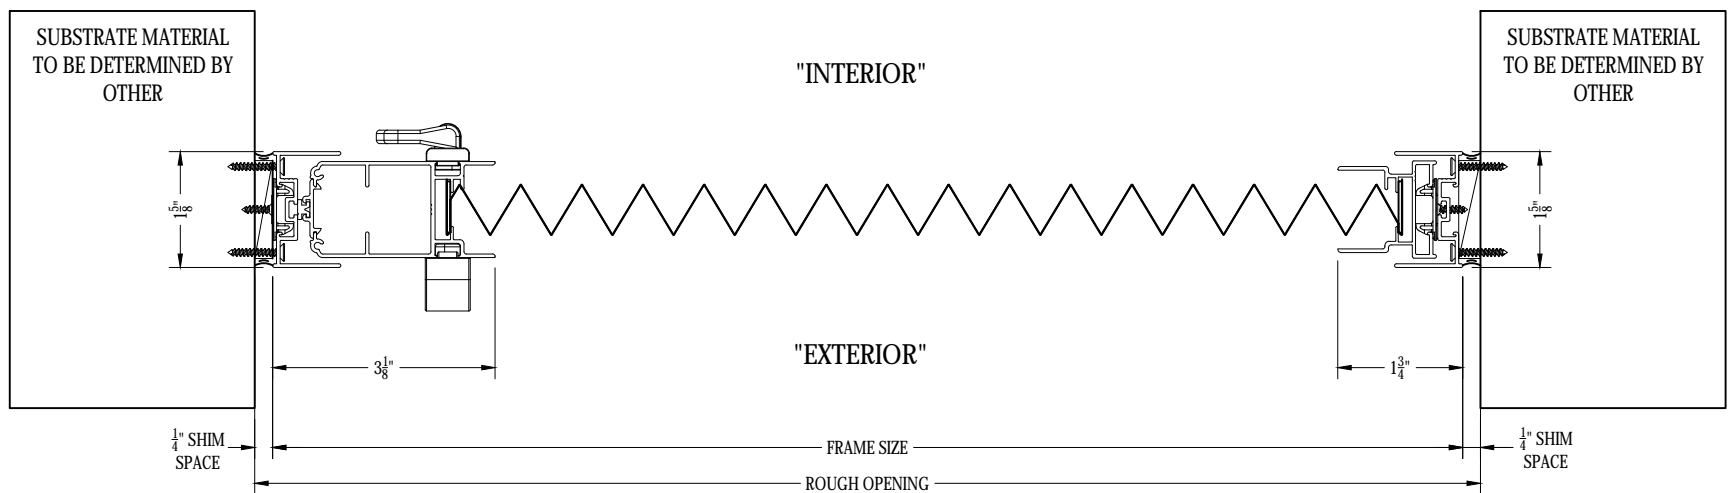


SCREEN IN CLOSED POSITION

© 2017 Solar Innovations, Inc. - All Rights Reserved. These plans are the property of Solar Innovations, Inc. Any use or reproduction of these plans, in whole or in part, without the written permission of Solar Innovations, Inc. is forbidden.

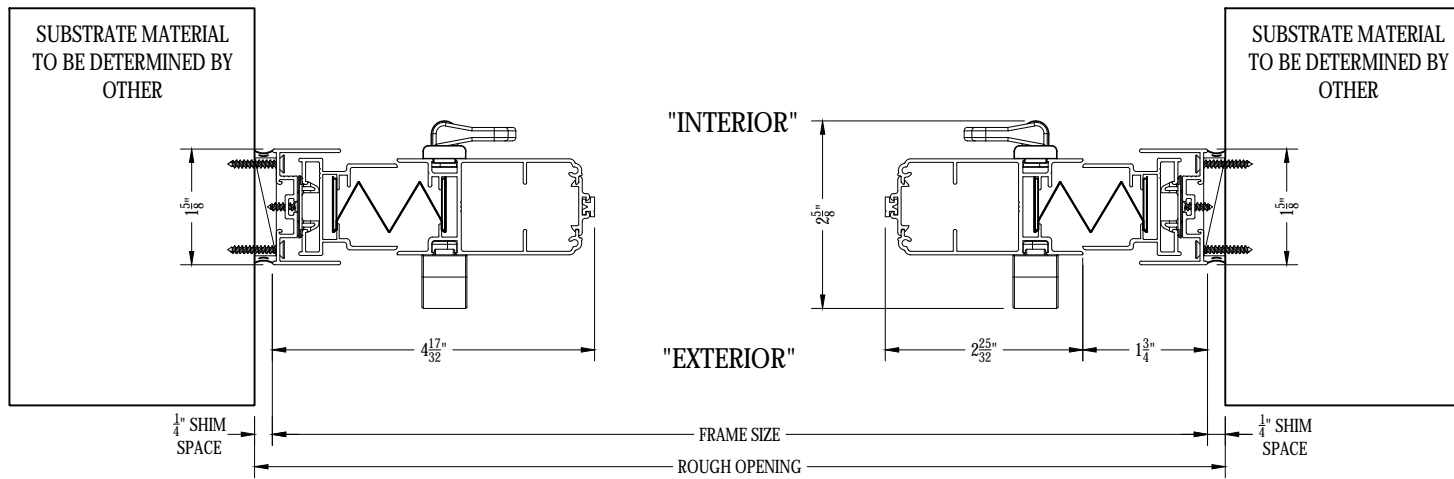

SCREEN IN OPEN POSITION

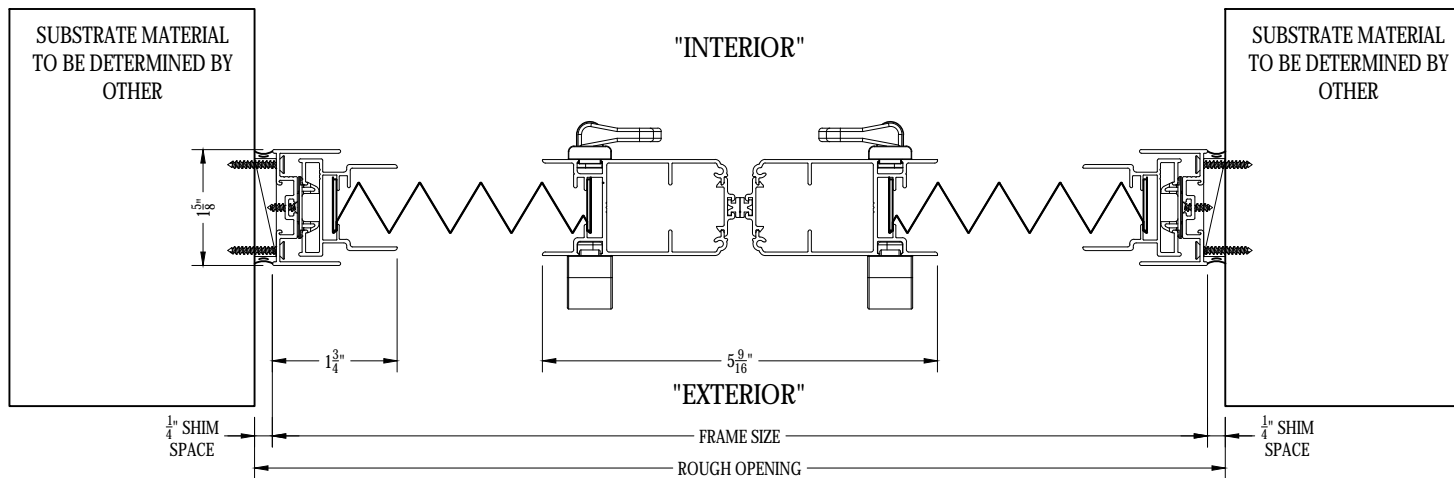

SCREEN IN CLOSED POSITION

© 2017 Solar Innovations, Inc. - All Rights Reserved. These plans are the property of Solar Innovations, Inc. Any use or reproduction of these plans, in whole or in part, without the written permission of Solar Innovations, Inc. is forbidden.