


## EXTERIOR ELEVATION

NOT TO SCALE

~ SOLAR INNOVATIONS' VINYL TERRACE DOOR SYSTEM ~

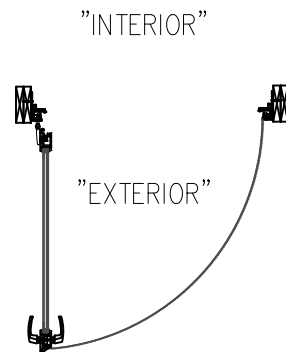

## PLAN VIEW

NOT TO SCALE

UNIT INFORMATION
FRAMING TYPE: Vinyl (EU) Terrace Door with Flange
GLAZING SET UP: Opening typical for 1" Insulated Glazing, Polycarbonate, or Solid Panel Infill
Interior and Exterior Foil Options
Decorative interior and exterior grid option
Designed and Manufactured in the U.S.A.

© 2017 Solar Innovations, Inc. - All Rights Reserved. These plans are the property of Solar Innovations, Inc. Any use or reproduction of these plans, in whole or in part, without the written permission of Solar Innovations, Inc. is forbidden.




**SOLAR INNOVATIONS®**  
WINDOWS & DOORS

SI4500 Vinyl (EU) Terrace Door, Outswing, Standard Sill, with Flange

ALL DATA CONTAINED HERE IN IS CONSIDERED COMPANY CONFIDENTIAL INFORMATION AND IS SUBJECT TO OUR CONFIDENTIALITY AGREEMENT AS SET FORTH ON OUR WEBSITE AT <http://www.solarinnovations.com/contact/>

ALL DRAWINGS  
ARE VIEWED  
FROM THE  
EXTERIOR  
LOOKING IN.

DRAWING  
SCALE:  
NOT TO SCALE

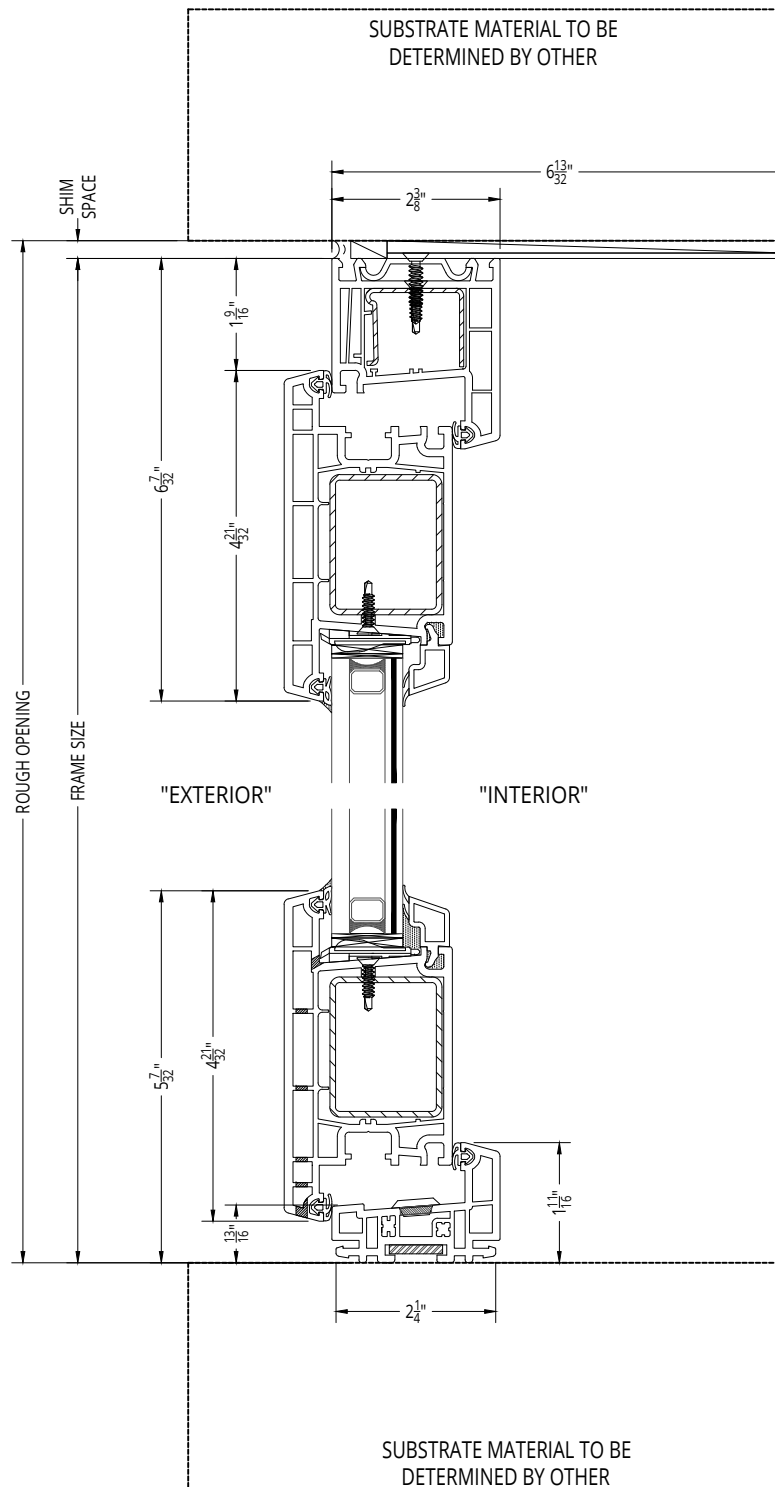

© 2017 Solar Innovations, Inc. - All Rights Reserved. These plans are the property of Solar Innovations, Inc. Any use or reproduction of these plans, in whole or in part, without the written permission of Solar Innovations, Inc. is forbidden.




**SOLAR INNOVATIONS®**  
WINDOWS & DOORS

SI4500 Vinyl (EU) Terrace Door, Outswing, Standard Sill,  
with Flange - Head and Sill Section

ALL DATA CONTAINED HEREIN IS CONSIDERED COMPANY CONFIDENTIAL INFORMATION AND IS SUBJECT TO OUR CONFIDENTIALITY AGREEMENT AS SET FORTH ON OUR WEBSITE AT <http://www.solarinnovations.com/contact/>

ALL DRAWINGS  
ARE VIEWED FROM  
THE EXTERIOR  
LOOKING IN.

DRAWING  
SCALE:  
NOT TO SCALE

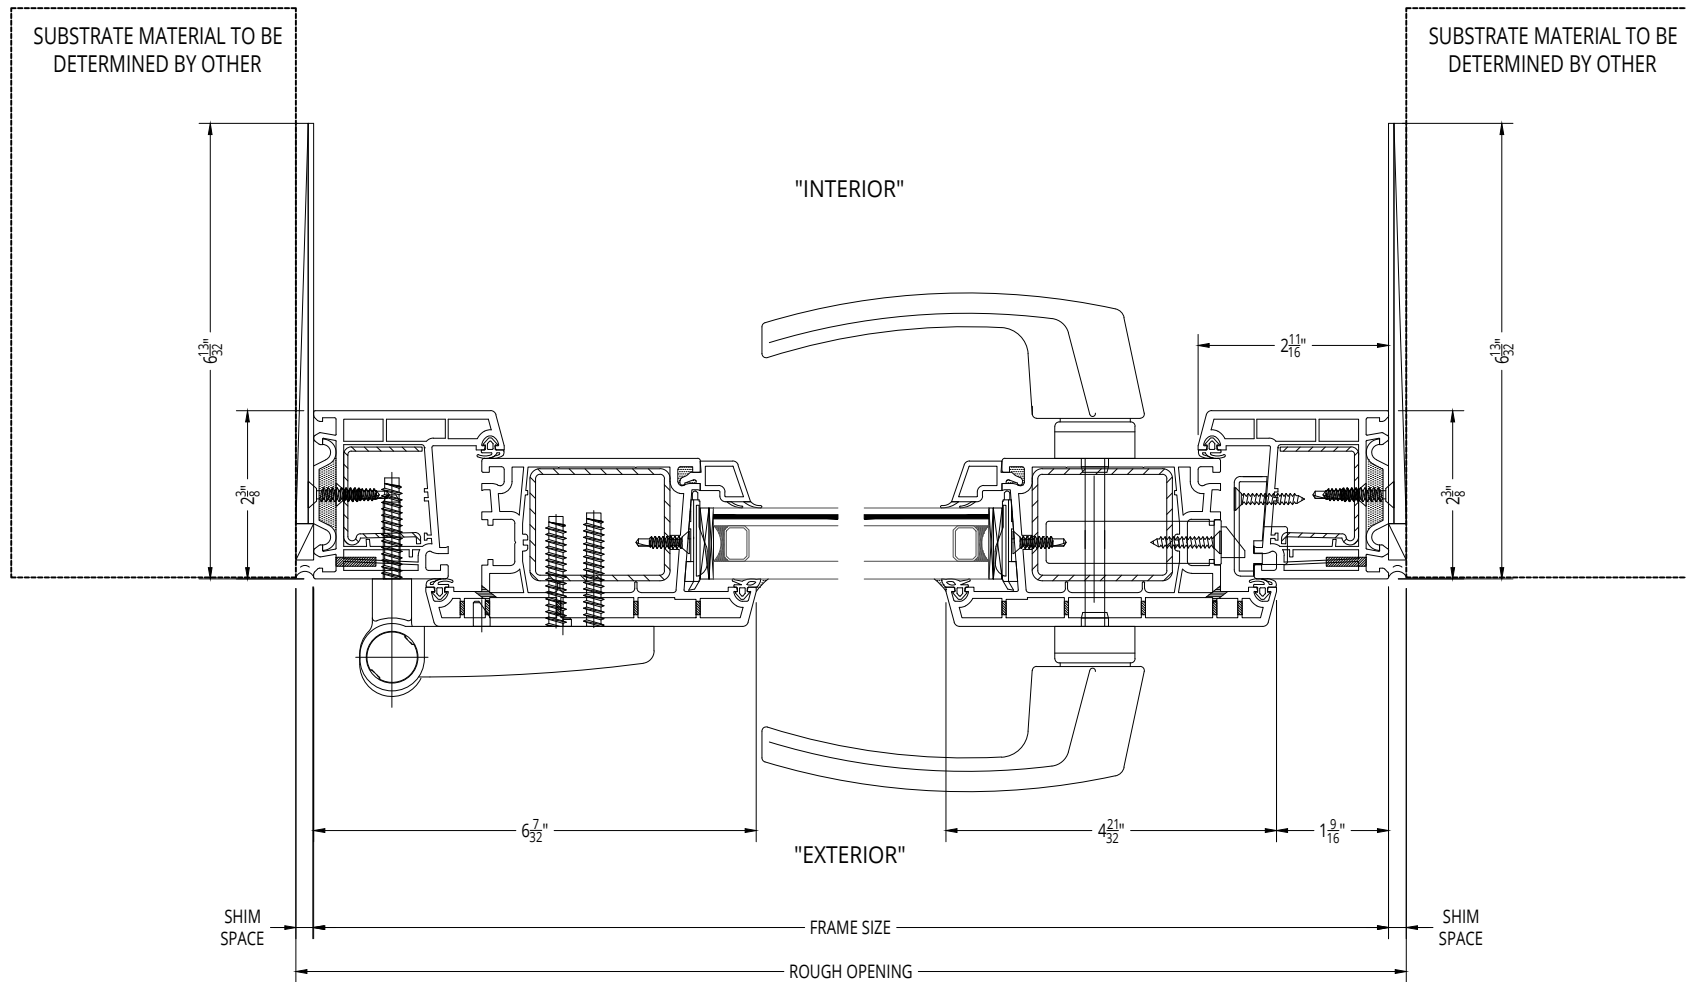

© 2017 Solar Innovations, Inc. - All Rights Reserved. These plans are the property of Solar Innovations, Inc. Any use or reproduction of these plans, in whole or in part, without the written permission of Solar Innovations, Inc. is forbidden.