


## EXTERIOR ELEVATION

NOT TO SCALE

~ SOLAR INNOVATIONS' VINYL TERRACE DOOR SYSTEM ~

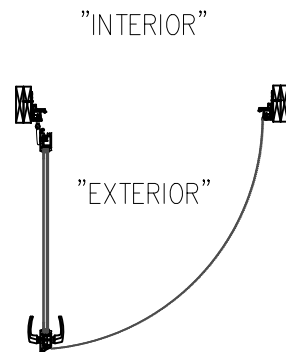

## PLAN VIEW

NOT TO SCALE

### UNIT INFORMATION

FRAMING TYPE: Vinyl (NA) Terrace Door

GLAZING SET UP: Opening typical for 1" Insulated Glazing, Polycarbonate, or Solid Panel Infill

Interior and Exterior Foil Options

Decorative interior and exterior grid option

Designed and Manufactured in the U.S.A.

© 2017 Solar Innovations, Inc. - All Rights Reserved. These plans are the property of Solar Innovations, Inc. Any use or reproduction of these plans, in whole or in part, without the written permission of Solar Innovations, Inc. is forbidden.




**SOLAR INNOVATIONS®**  
WINDOWS & DOORS

SI4500 Vinyl (NA) Terrace Door, Outswing, Standard Sill

ALL DATA CONTAINED HERE IN IS CONSIDERED COMPANY CONFIDENTIAL INFORMATION AND IS SUBJECT TO OUR CONFIDENTIALITY AGREEMENT AS SET FORTH ON OUR WEBSITE AT <http://www.solarinnovations.com/contact/>

ALL DRAWINGS  
ARE VIEWED  
FROM THE  
EXTERIOR  
LOOKING IN.

DRAWING  
SCALE:  
NOT TO SCALE

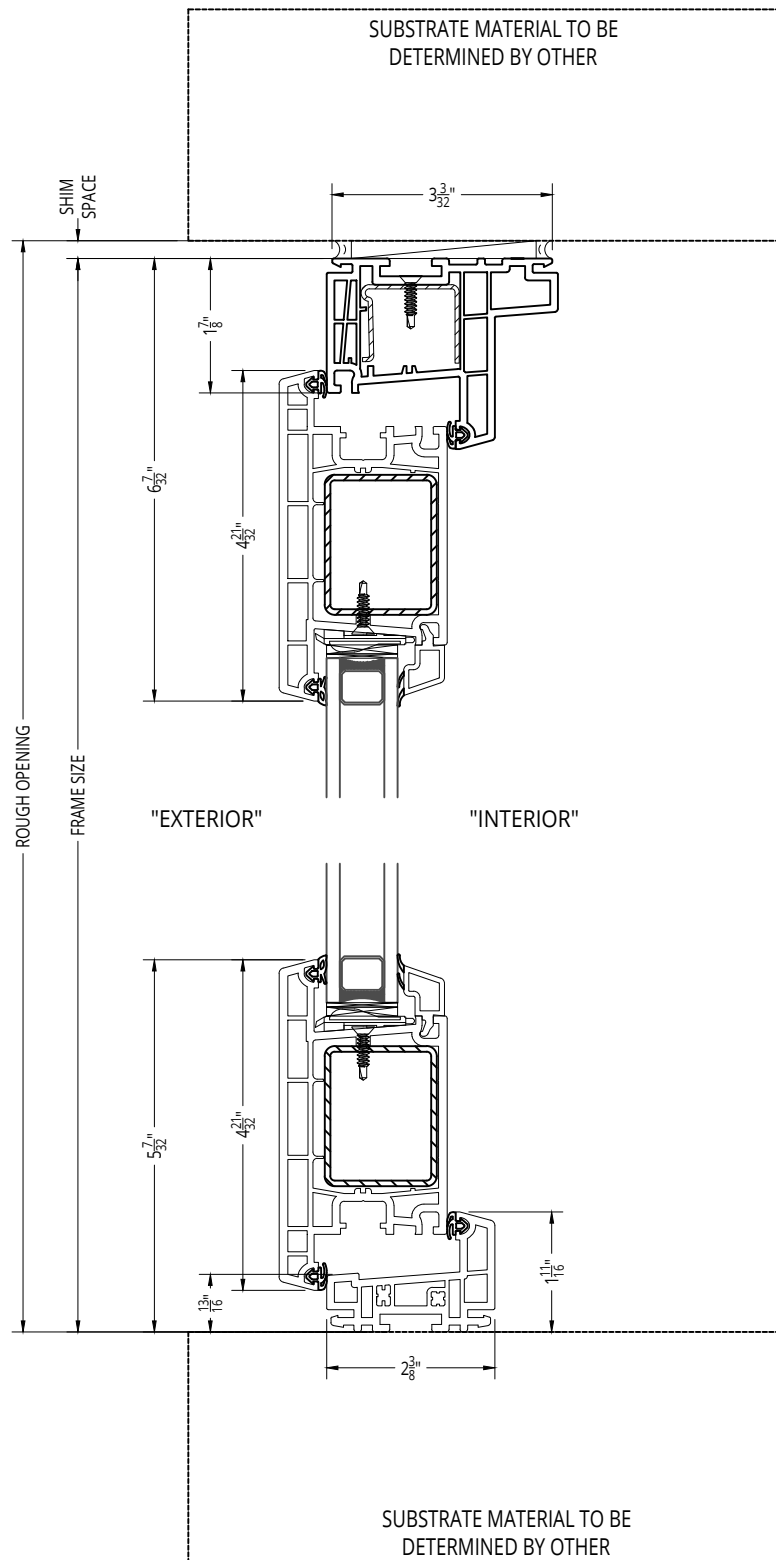

© 2017 Solar Innovations, Inc. - All Rights Reserved. These plans are the property of Solar Innovations, Inc. Any use or reproduction of these plans, in whole or in part, without the written permission of Solar Innovations, Inc. is forbidden.




**SOLAR INNOVATIONS®**  
WINDOWS & DOORS

SI4500 Vinyl (NA) Terrace Door, Outswing, Standard Sill -  
Head and Sill Section

ALL DRAWINGS  
ARE VIEWED FROM  
THE EXTERIOR  
LOOKING IN.

DRAWING  
SCALE:  
NOT TO SCALE

ALL DATA CONTAINED HEREIN IS CONSIDERED COMPANY CONFIDENTIAL INFORMATION AND IS SUBJECT TO OUR CONFIDENTIALITY AGREEMENT AS SET FORTH ON OUR WEBSITE AT <http://www.solarinnovations.com/contact/>

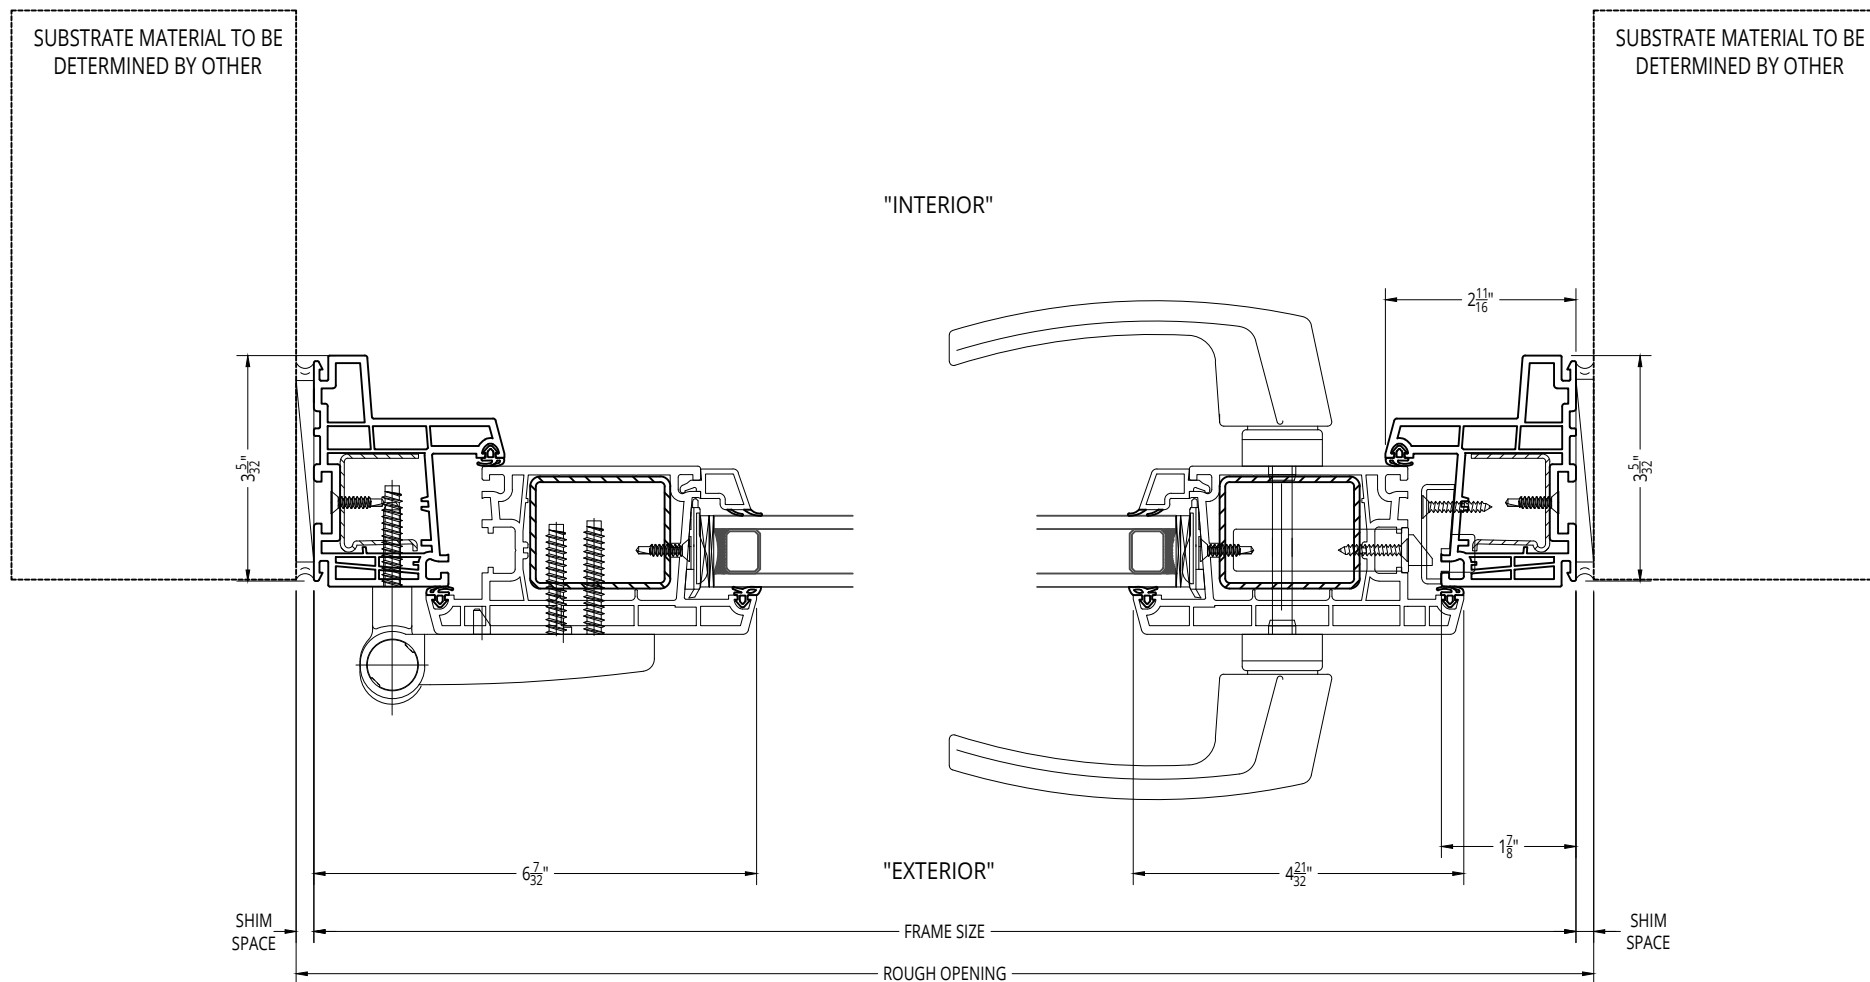

© 2017 Solar Innovations, Inc. - All Rights Reserved. These plans are the property of Solar Innovations, Inc. Any use or reproduction of these plans, in whole or in part, without the written permission of Solar Innovations, Inc. is forbidden.