


## EXTERIOR ELEVATION


~ SOLAR INNOVATIONS' SLIDING GLASS DOOR ~

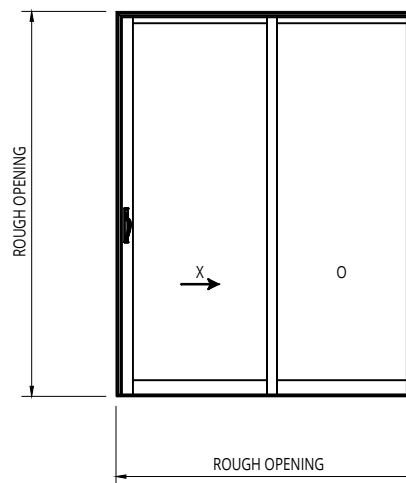

## EXTERIOR ELEVATION

~ SOLAR INNOVATIONS' SLIDING GLASS DOOR ~


UNIT INFORMATION
FRAMING TYPE: Vinyl Composite Wide Framing
GLAZING SET UP: Opening for 1" Insulated Clear or LoE Glazing, Polycarbonate, or Solid Panel Infill
High Quality Nylon Tandem Ball Bearing Rollers
Decorative interior and exterior grid option.
Designed and Manufactured in the U.S.A.

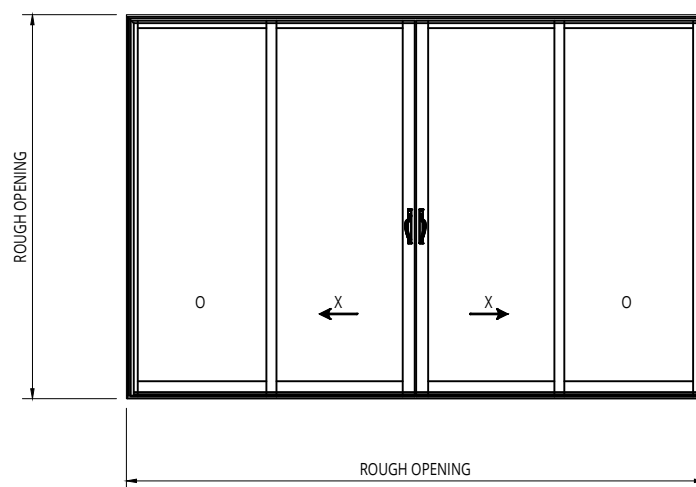

## EXTERIOR ELEVATION

~ SOLAR INNOVATIONS' SLIDING GLASS DOOR ~

© 2017 Solar Innovations, Inc. - All Rights Reserved. These plans are the property of Solar Innovations, Inc. Any use or reproduction of these plans, in whole or in part, without the written permission of Solar Innovations, Inc. is forbidden.

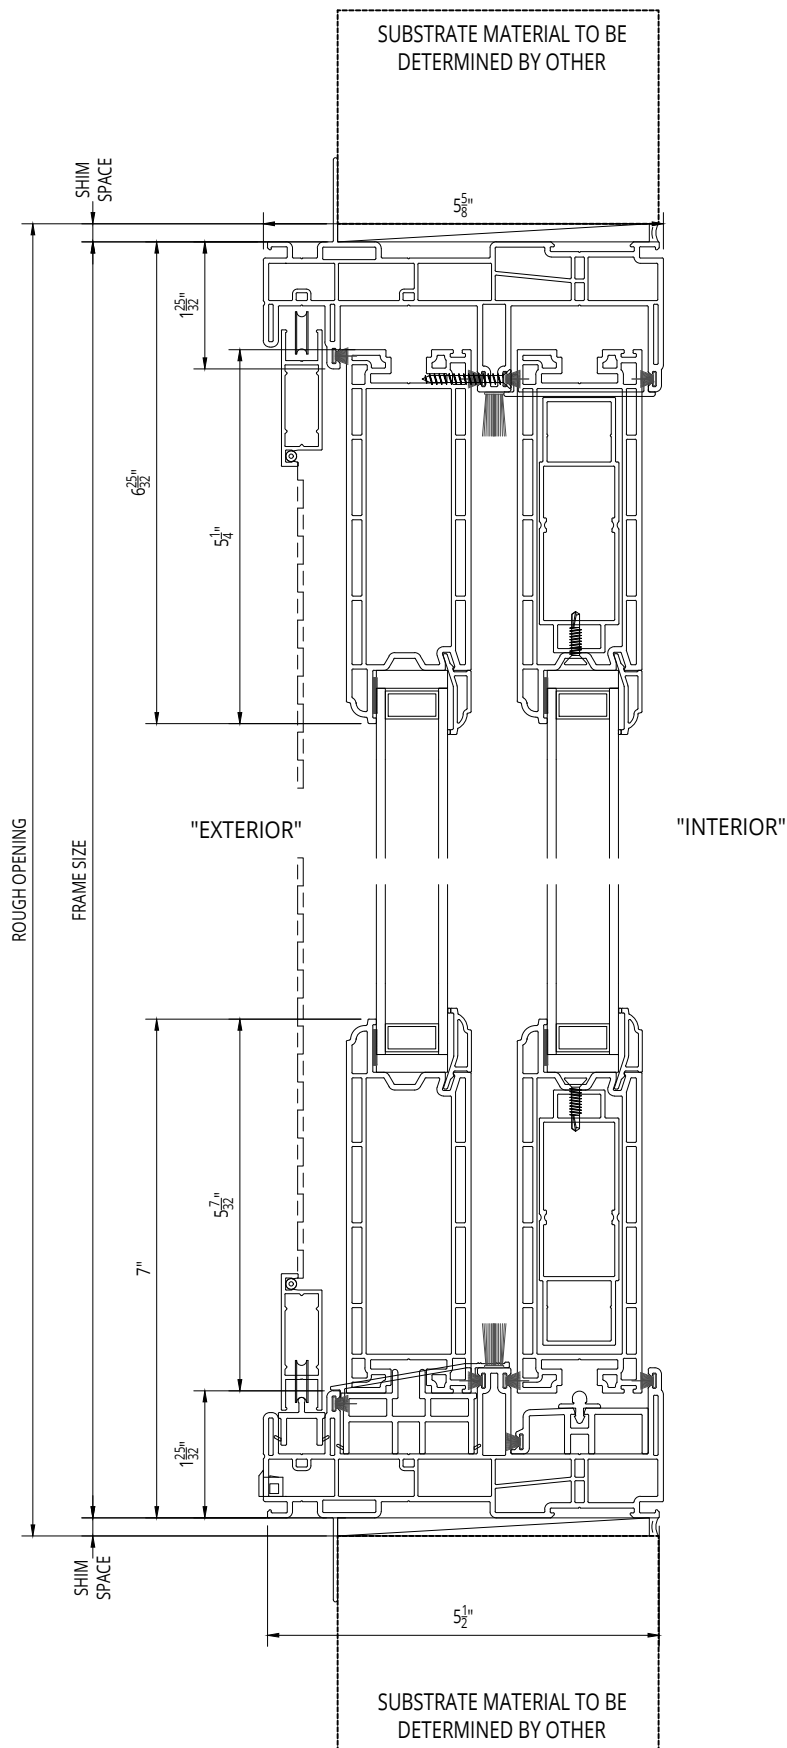

© 2017 Solar Innovations, Inc. - All Rights Reserved. These plans are the property of Solar Innovations, Inc. Any use or reproduction of these plans, in whole or in part, without the written permission of Solar Innovations, Inc. is forbidden.




**SOLAR INNOVATIONS**  
WINDOWS & DOORS

## SI4100 Vinyl Composite Sliding Glass Doors, Wide Profile - Head and Sill Section

ALL DRAWINGS  
ARE VIEWED FROM  
THE EXTERIOR  
LOOKING IN.

DRAWING  
SCALE:  
NOT TO SCALE

ALL DATA CONTAINED HEREIN IS CONSIDERED COMPANY CONFIDENTIAL INFORMATION AND IS SUBJECT TO OUR CONFIDENTIALITY AGREEMENT AS SET FORTH ON OUR WEBSITE AT <http://www.solarinnovations.com/contact/>

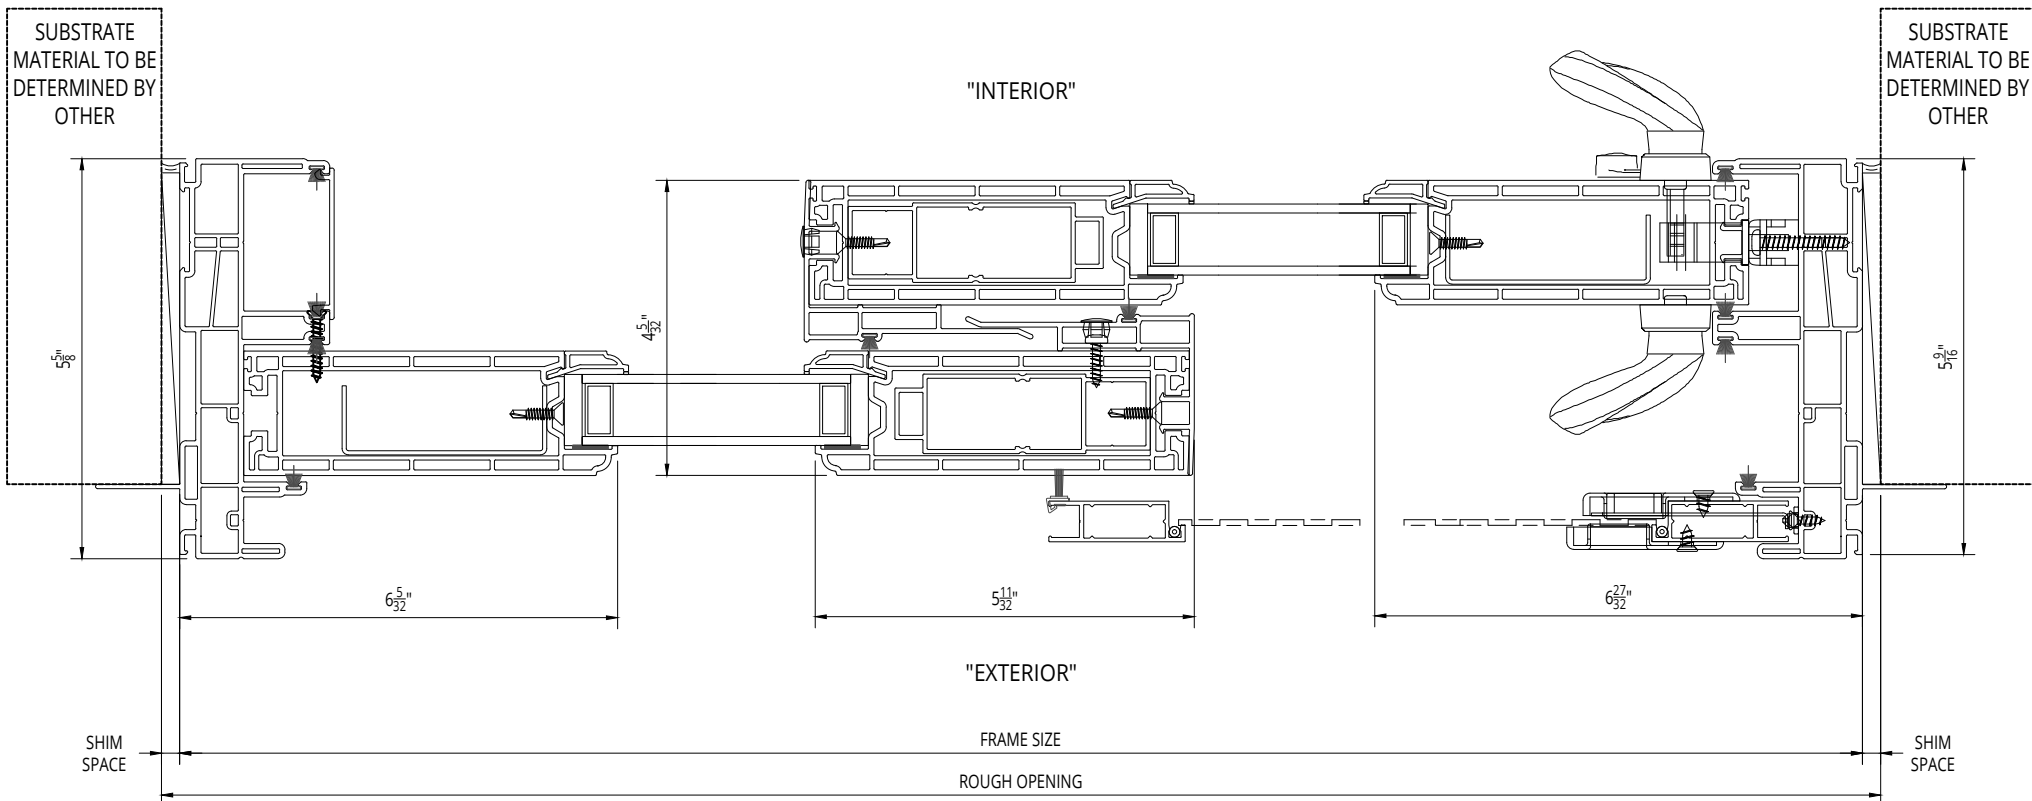

© 2017 Solar Innovations, Inc. - All Rights Reserved. These plans are the property of Solar Innovations, Inc. Any use or reproduction of these plans, in whole or in part, without the written permission of Solar Innovations, Inc. is forbidden.